



SECTION A-A

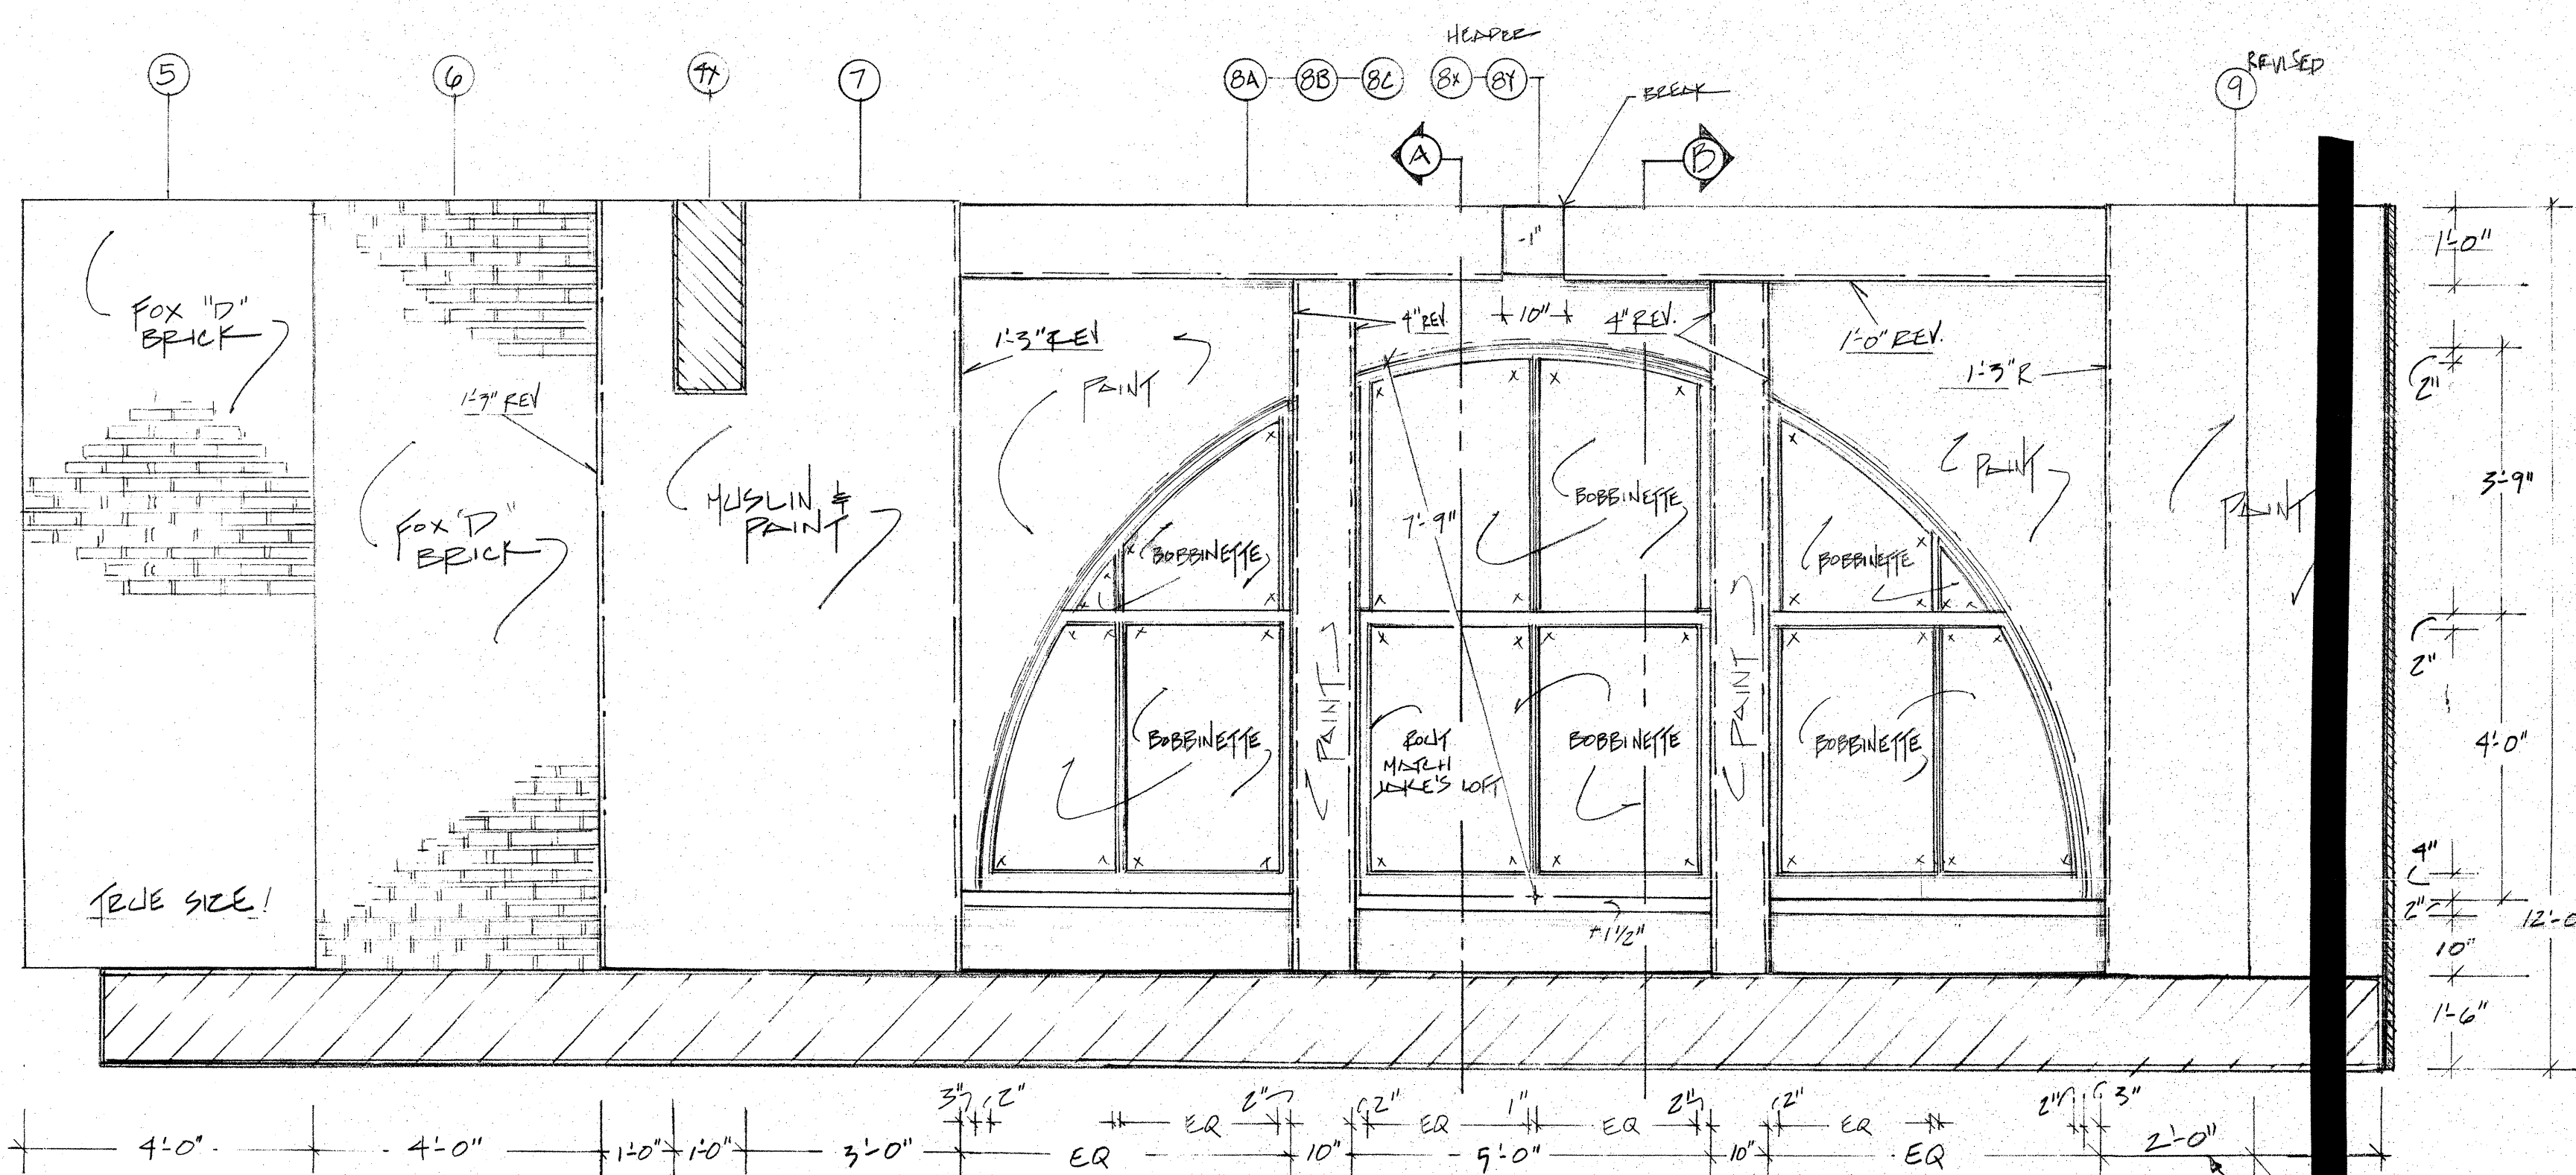


UPSTAGE WINDOWS
SCALE 1/2" = 1'-0"


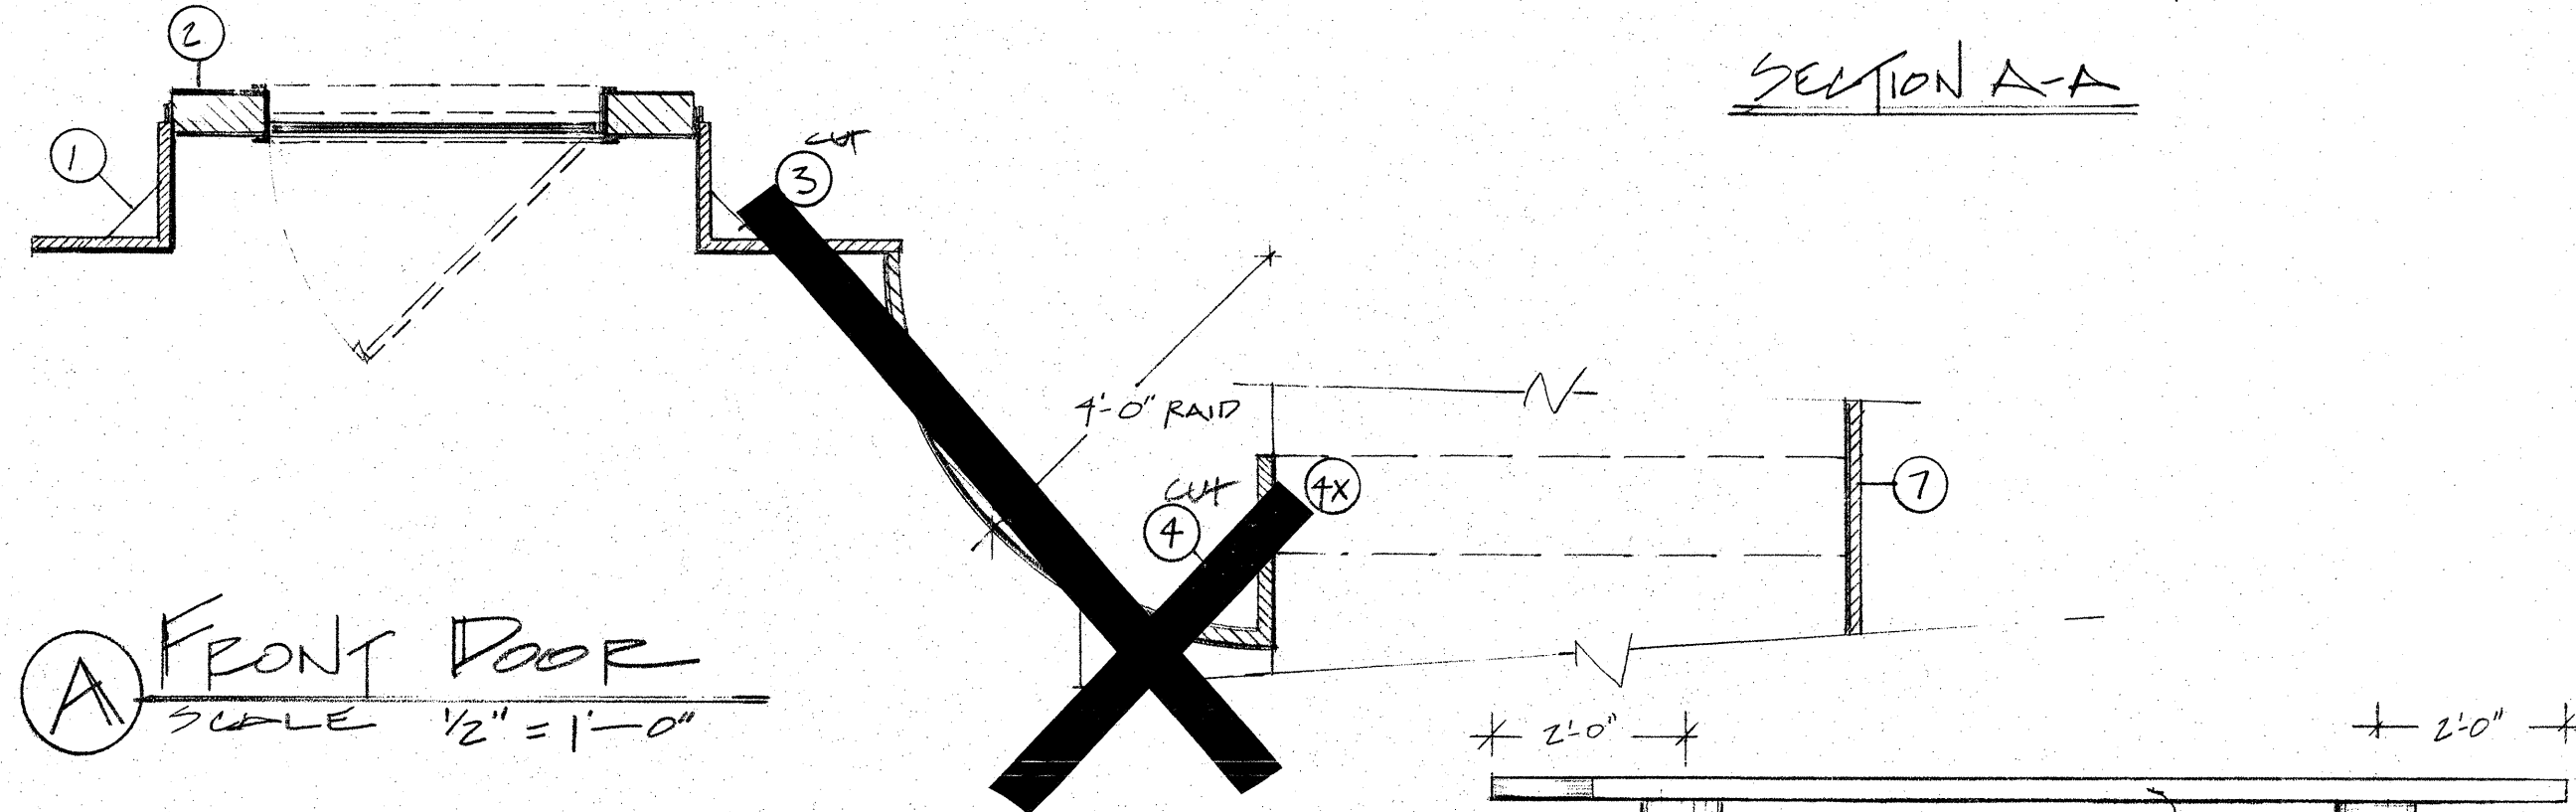


FRONT DOOR
SCALE 1/2" = 1'-0"

PLATFORM FRONT

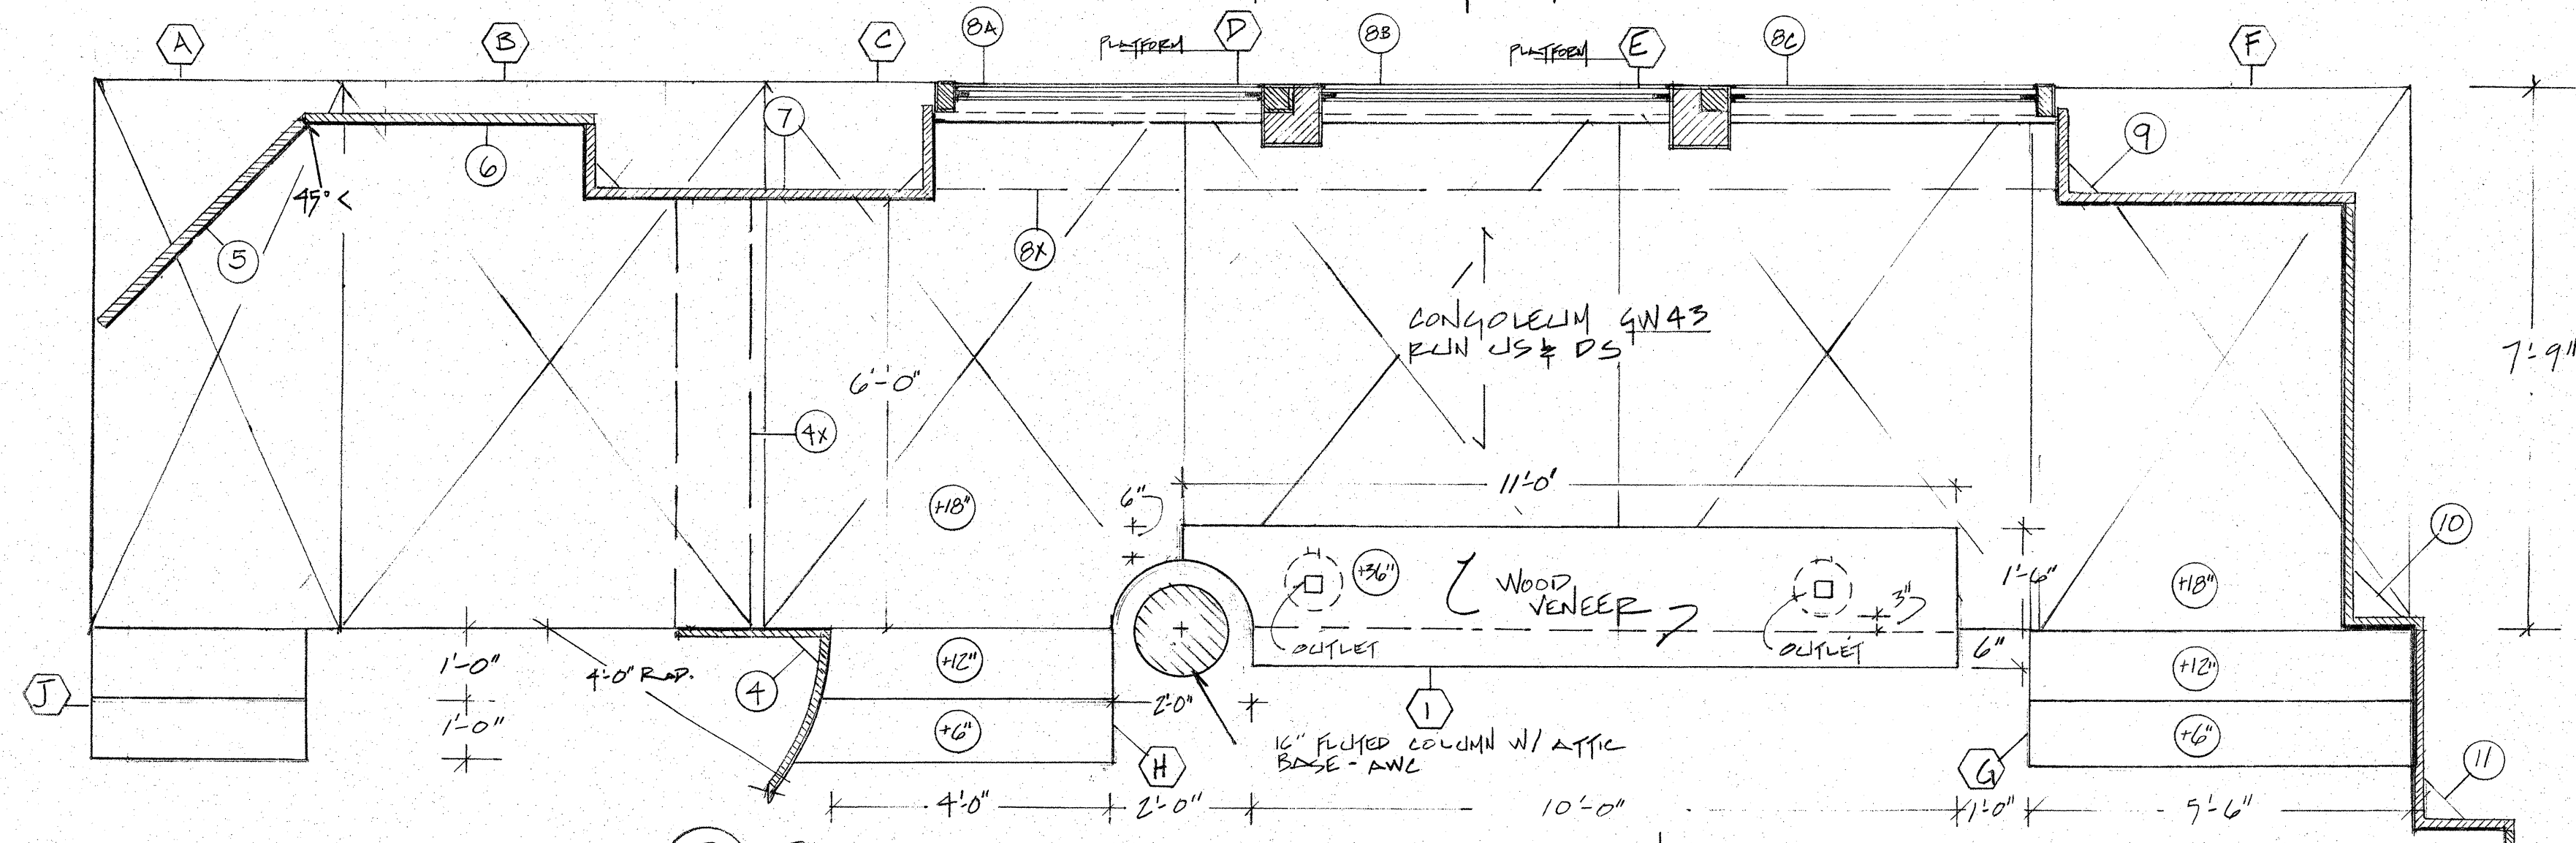




PLATFORM - SCALE 1/8" = 1'-0" PLATFORM PLAN

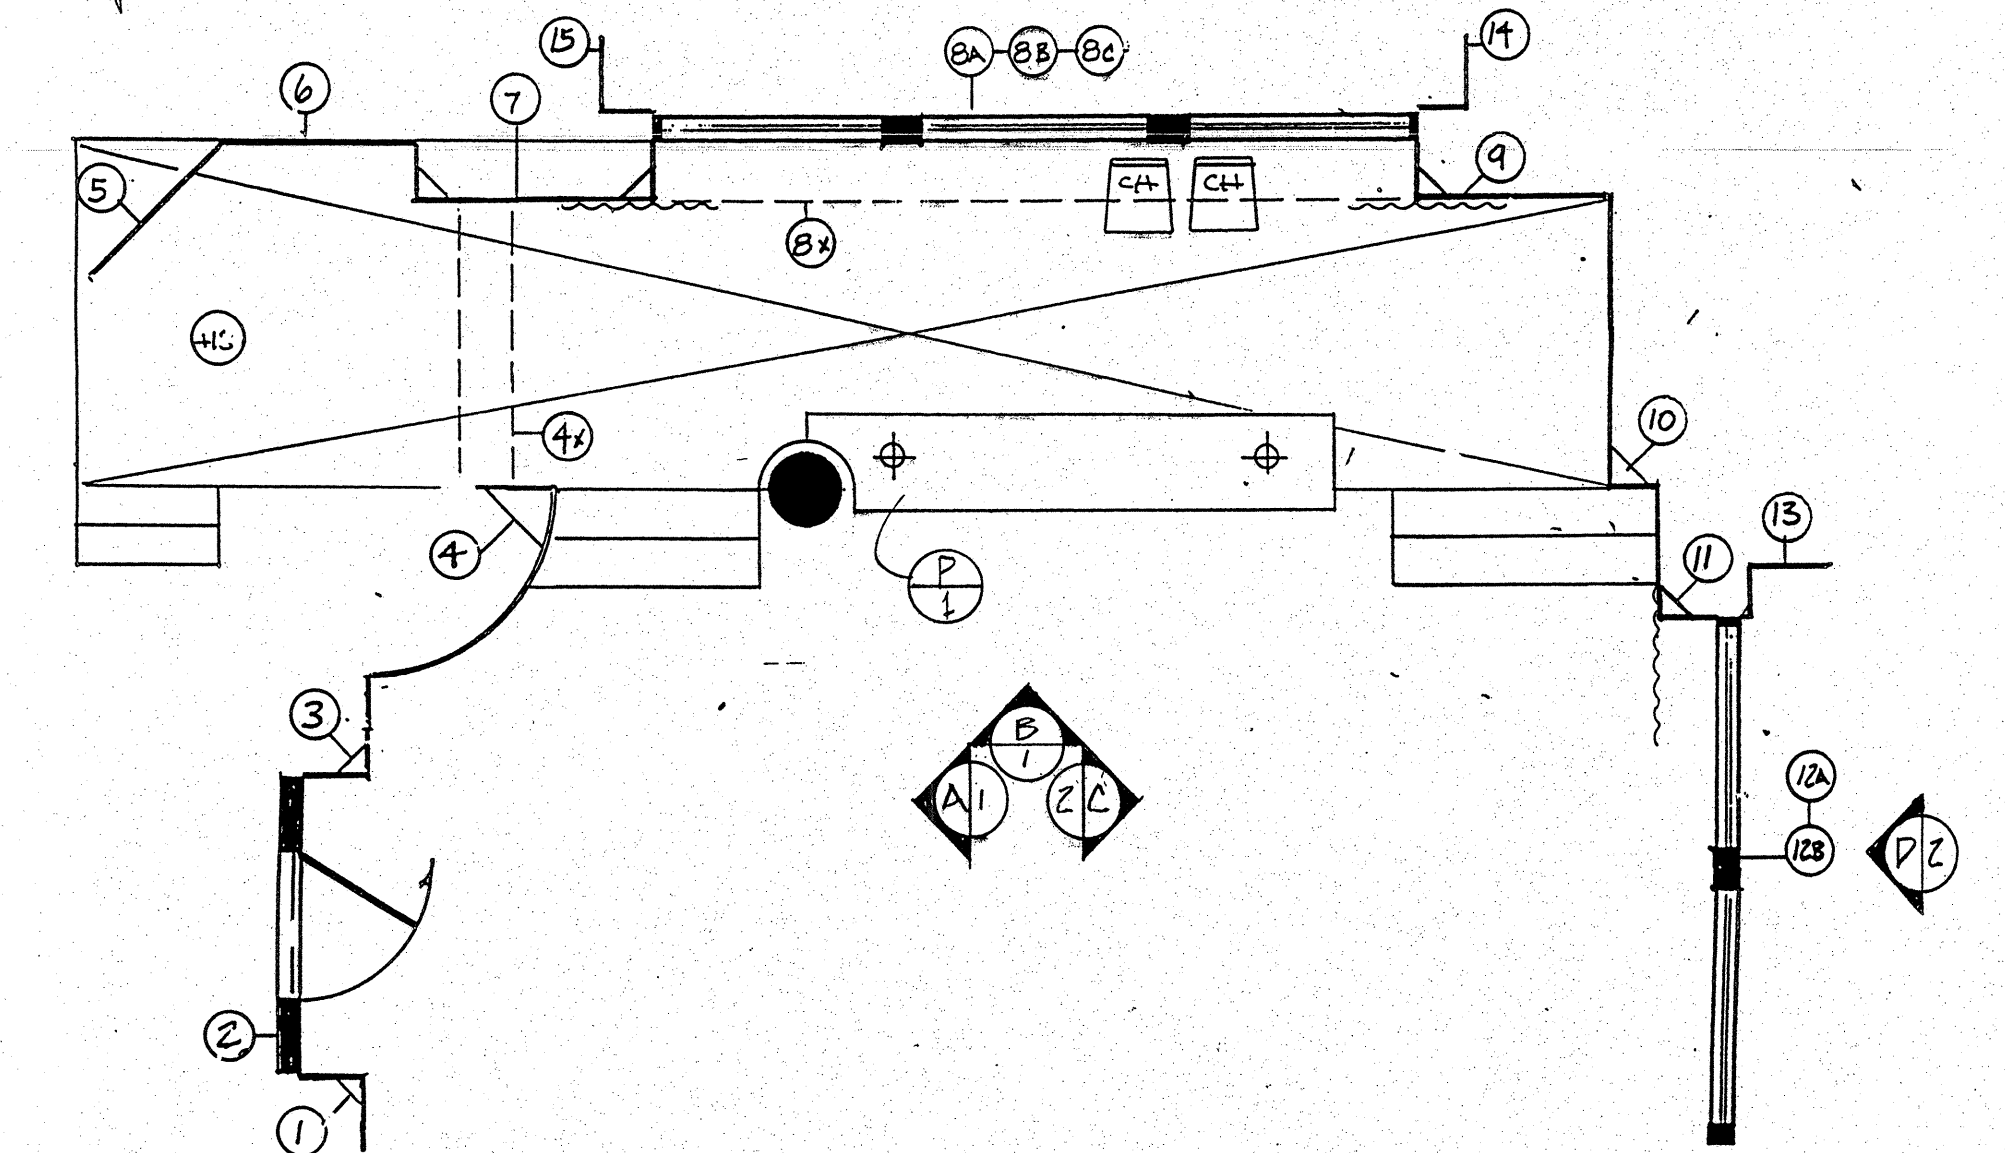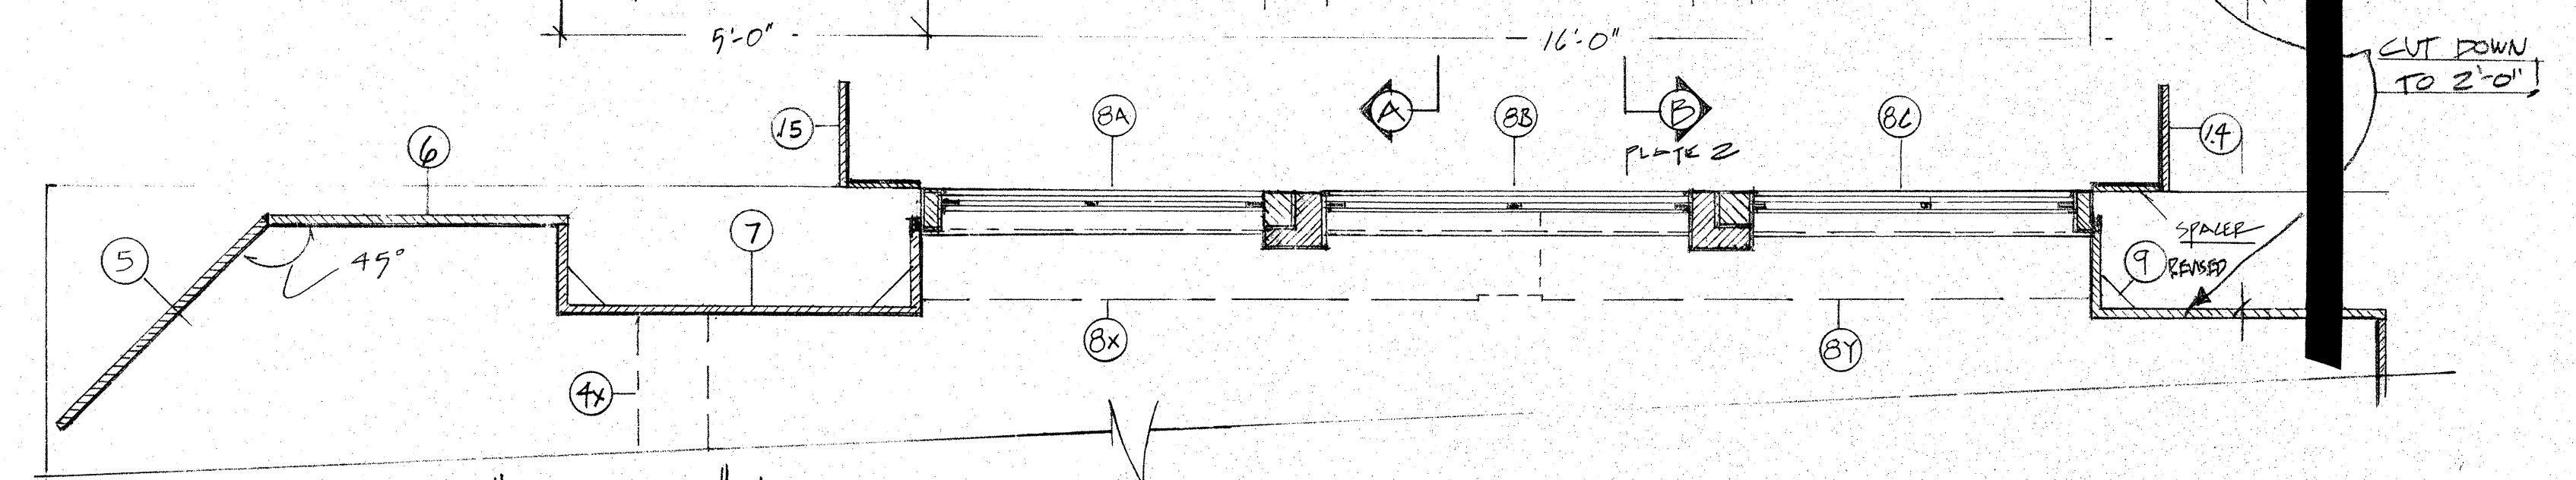


GREENLEE'S PENTHOUSE

<p>S.D. 1104 SCENIC DESIGNER</p>	<p>AMERICAN BROADCASTING COMPANIES abc</p>		<p>DRAWING NO. 1</p>
	<p>PROD: ALL MY CHILDREN STUDIO TV 23</p>		<p>OF 2</p>
	<p>SET: GREENLEES PENTHOUSE</p>		
	<p>SCALE: 1/2" = 1'-0"</p>	<p>DEL DATE: 11-20-01</p>	
	<p>DATE: 10-30-01</p>	<p>PROD. DATE: 11-21-01</p>	
<p>SIGNATURE: <i>[Signature]</i></p>	<p>DESIGNER: E MOONEY</p>		<p>DRAFTSMAN: M FAHER</p>



REVISE 11-01-01

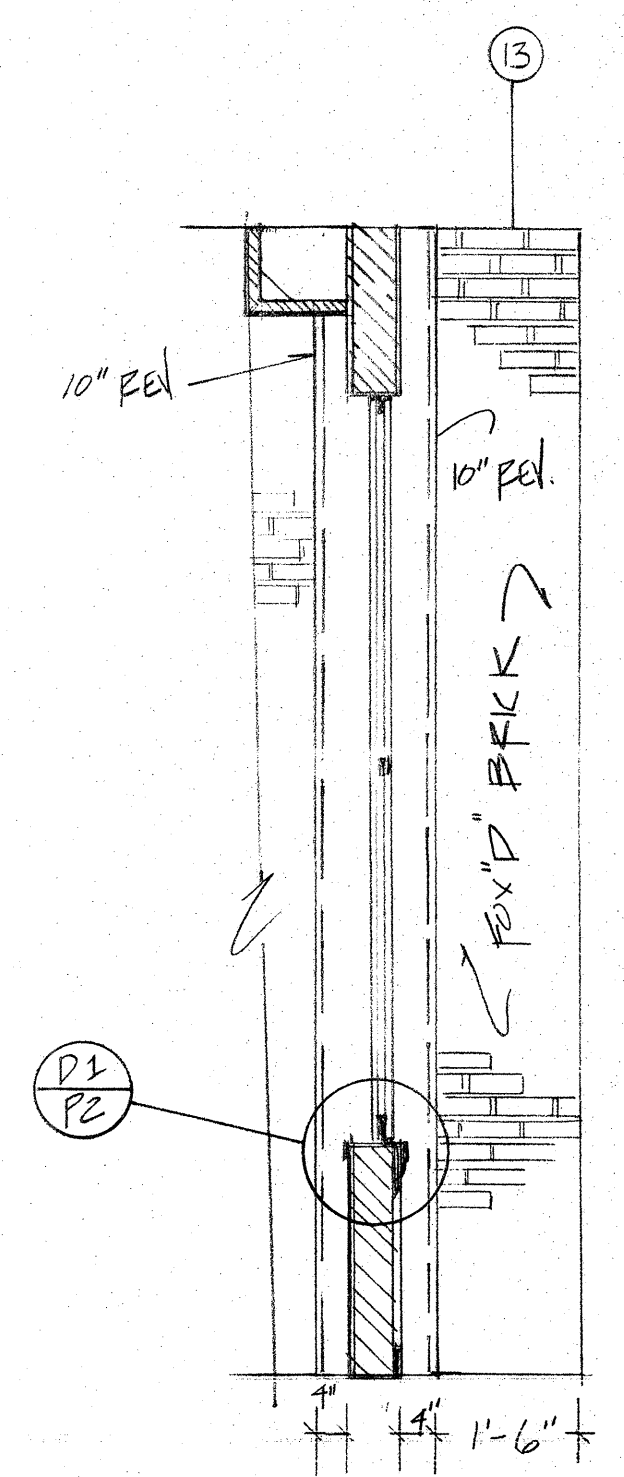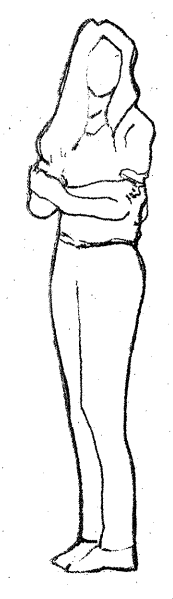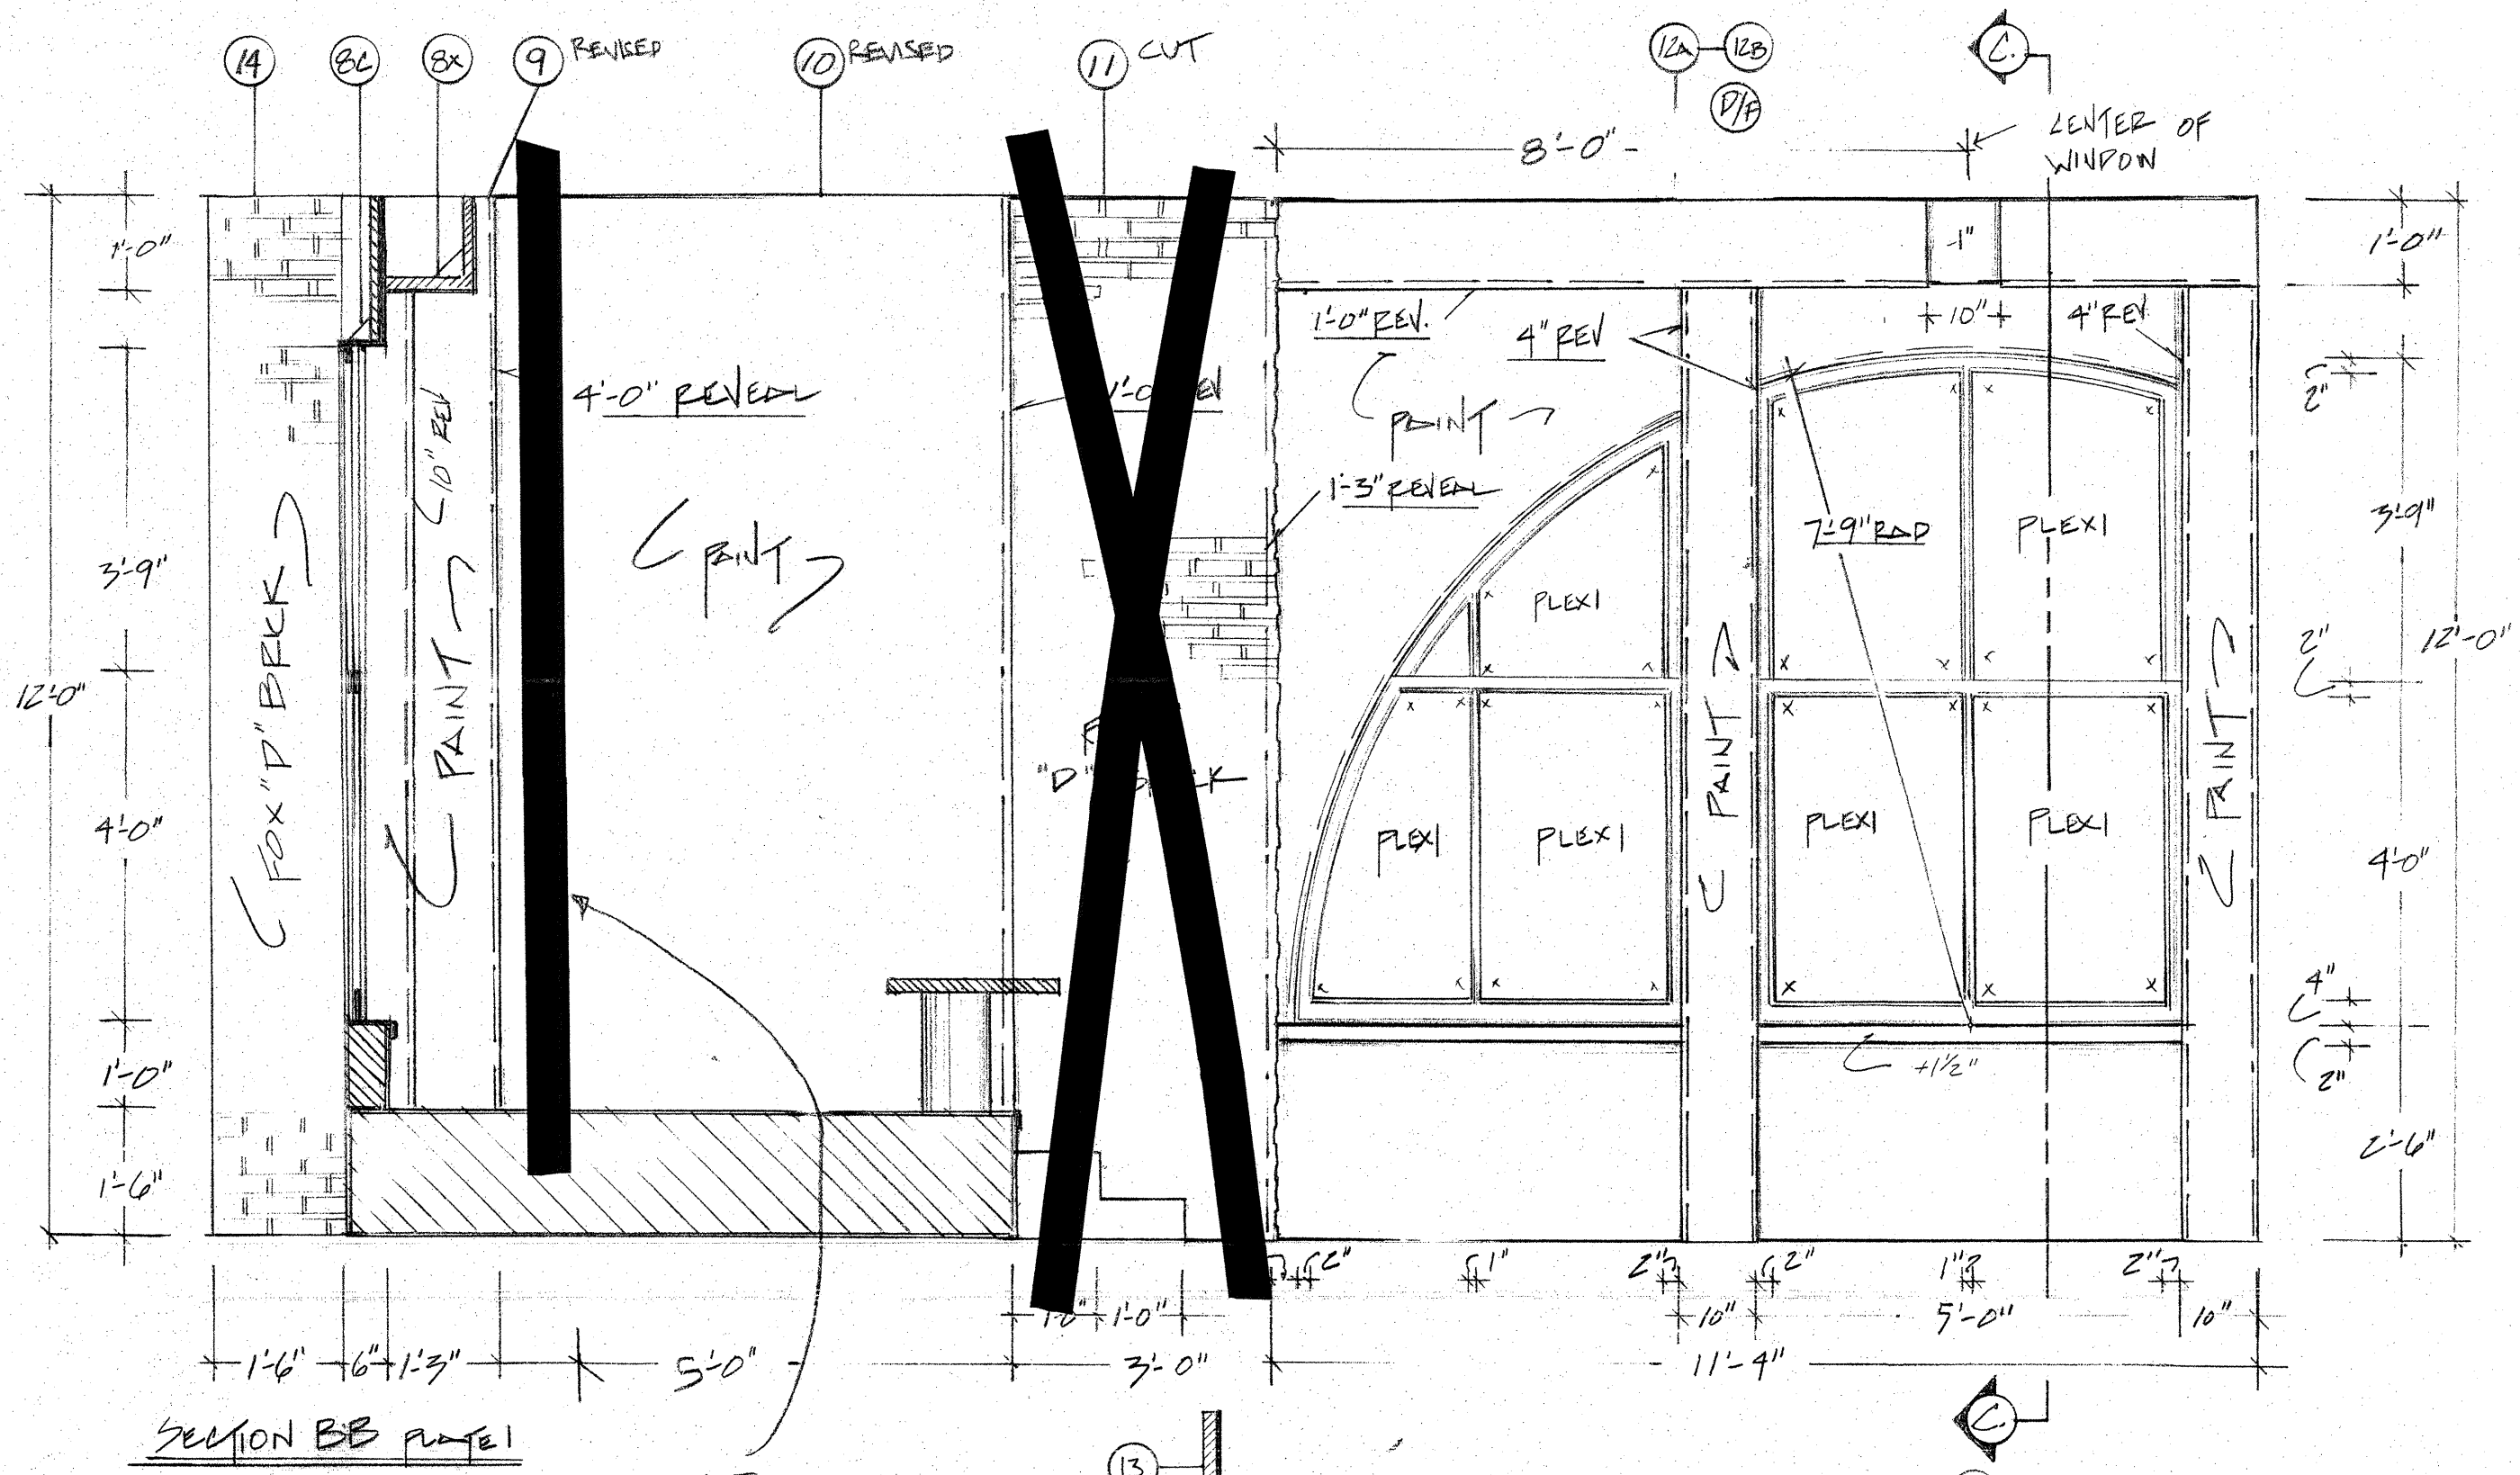


6.6 SECTION C-C
SCALE 1/2" = 1'-0"

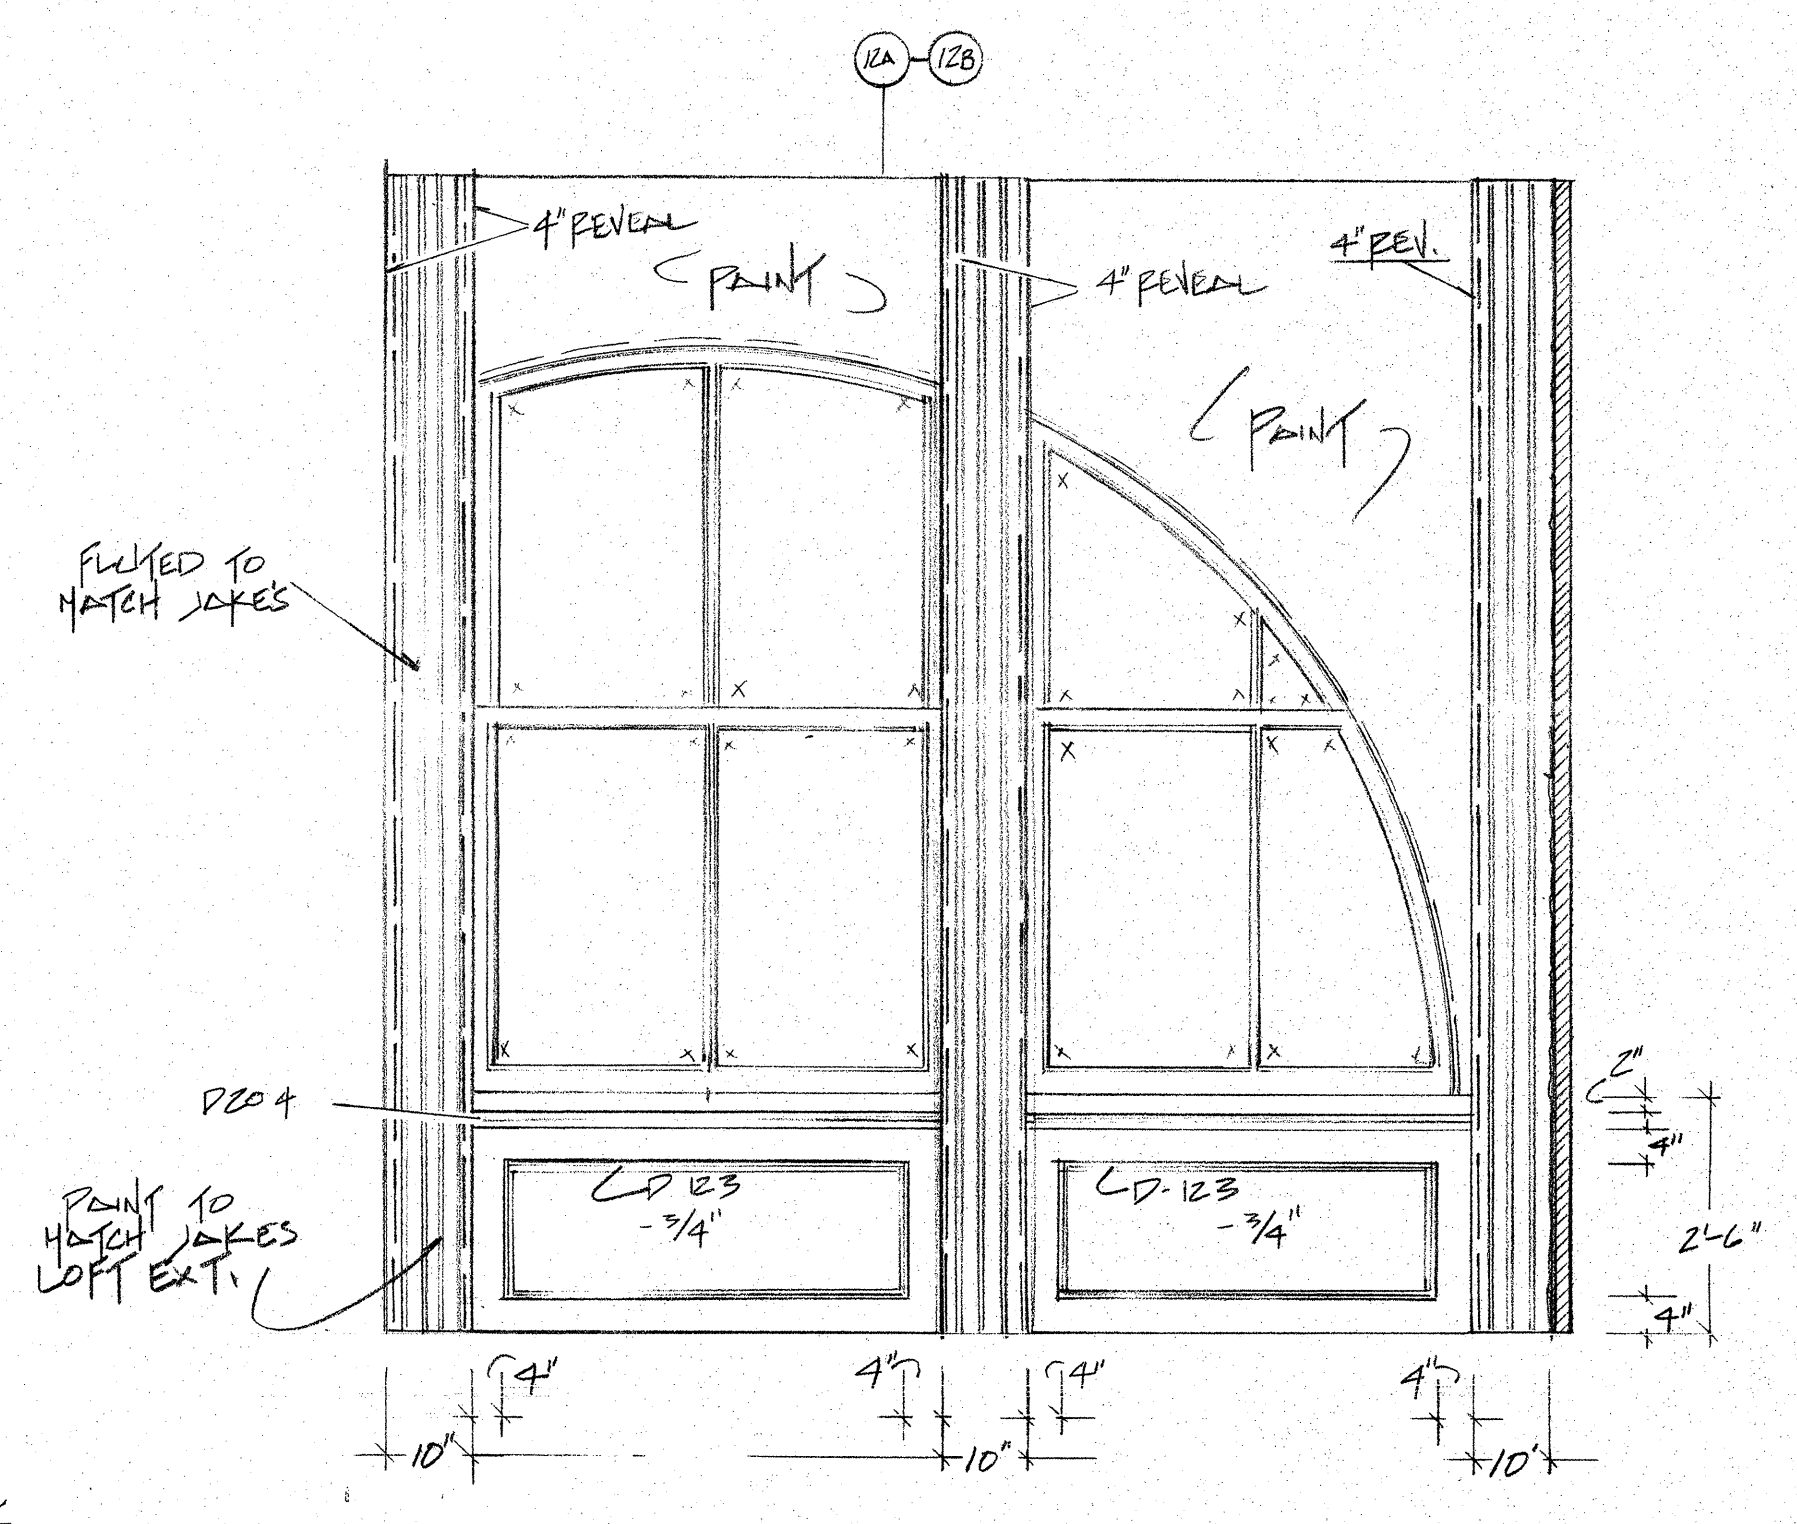


7. EXTERIOR
SCALE 1/2" = 1'-0"

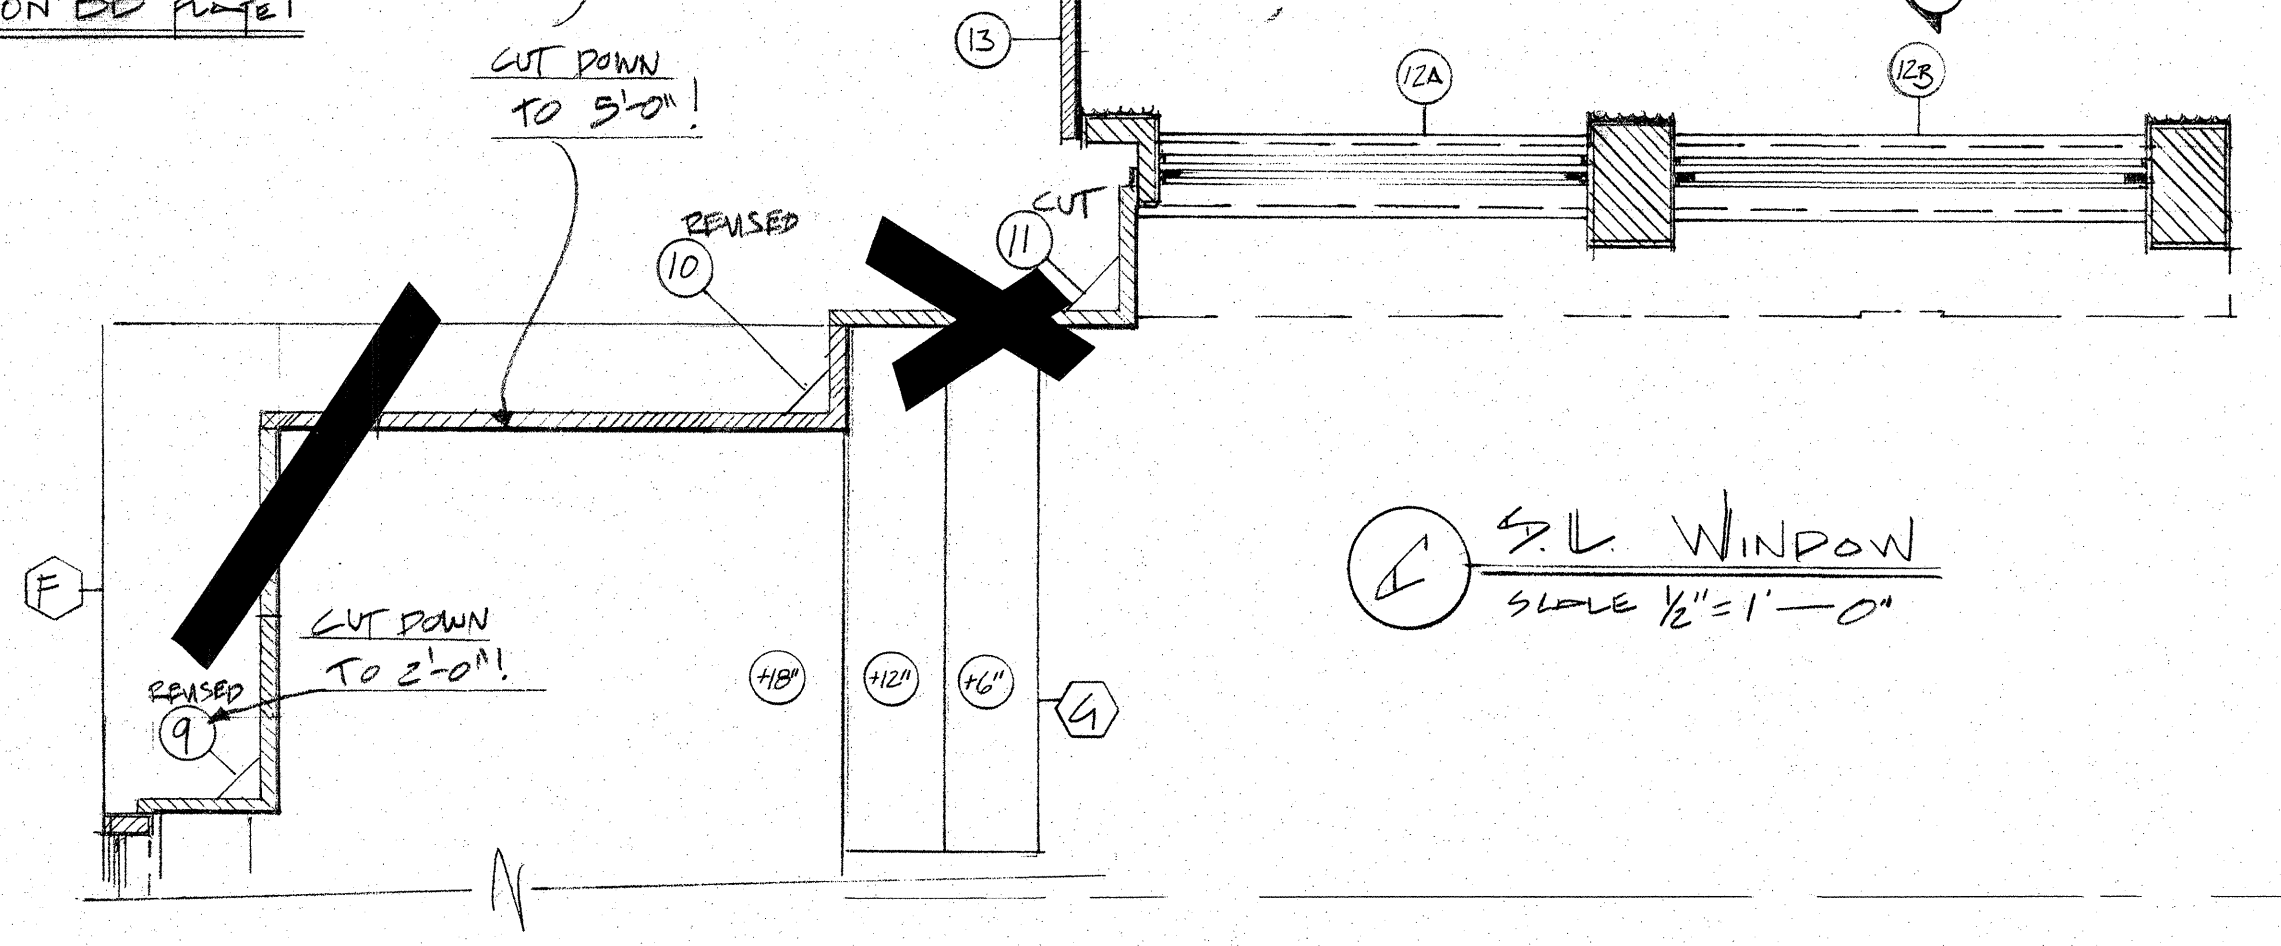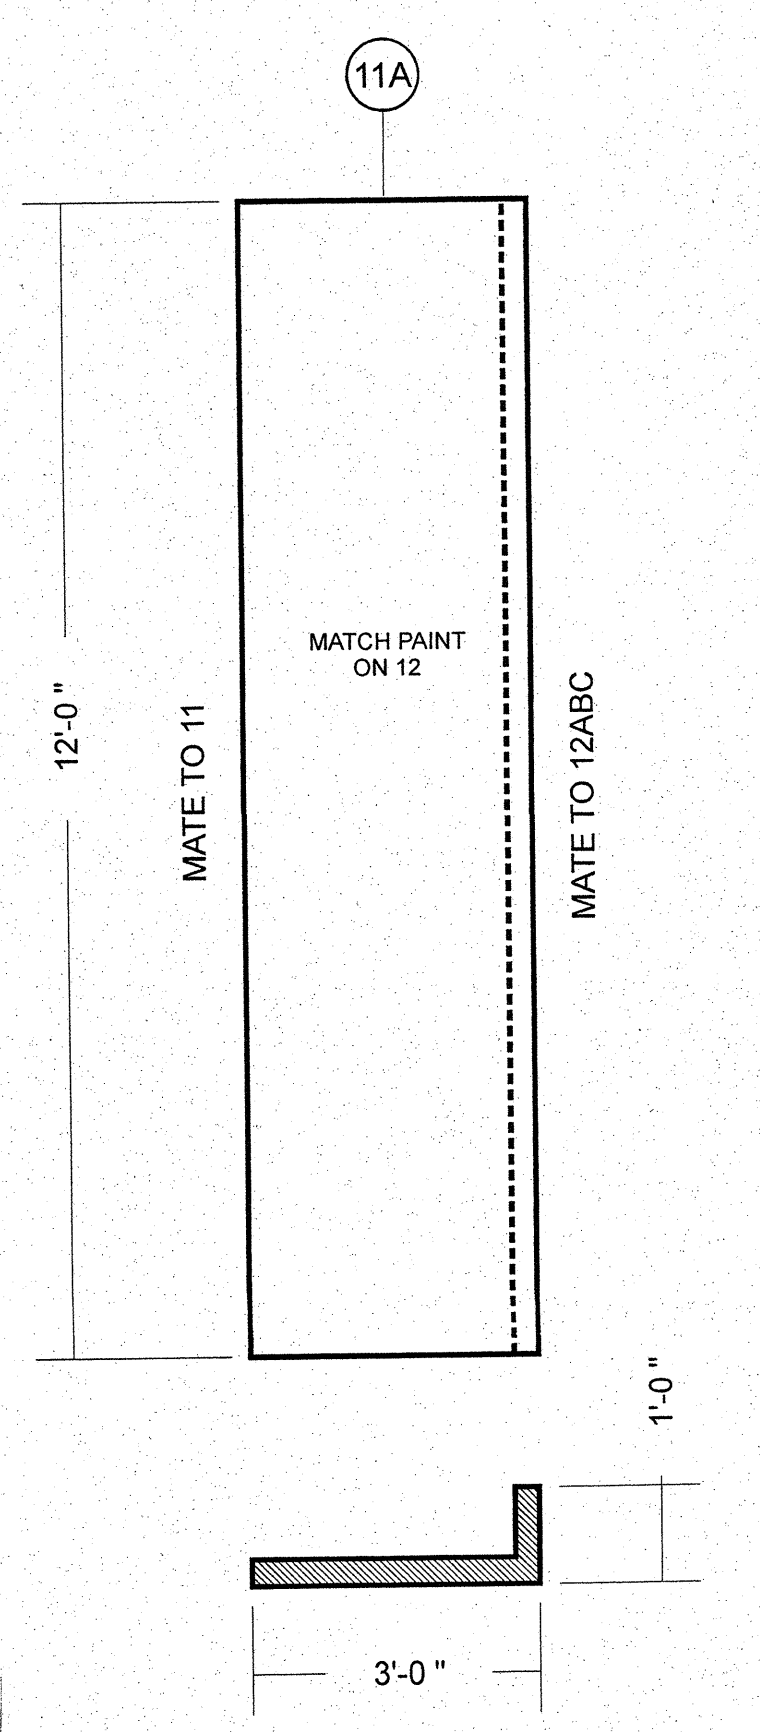

8. S.L. WINDOW
SCALE 1/2" = 1'-0"

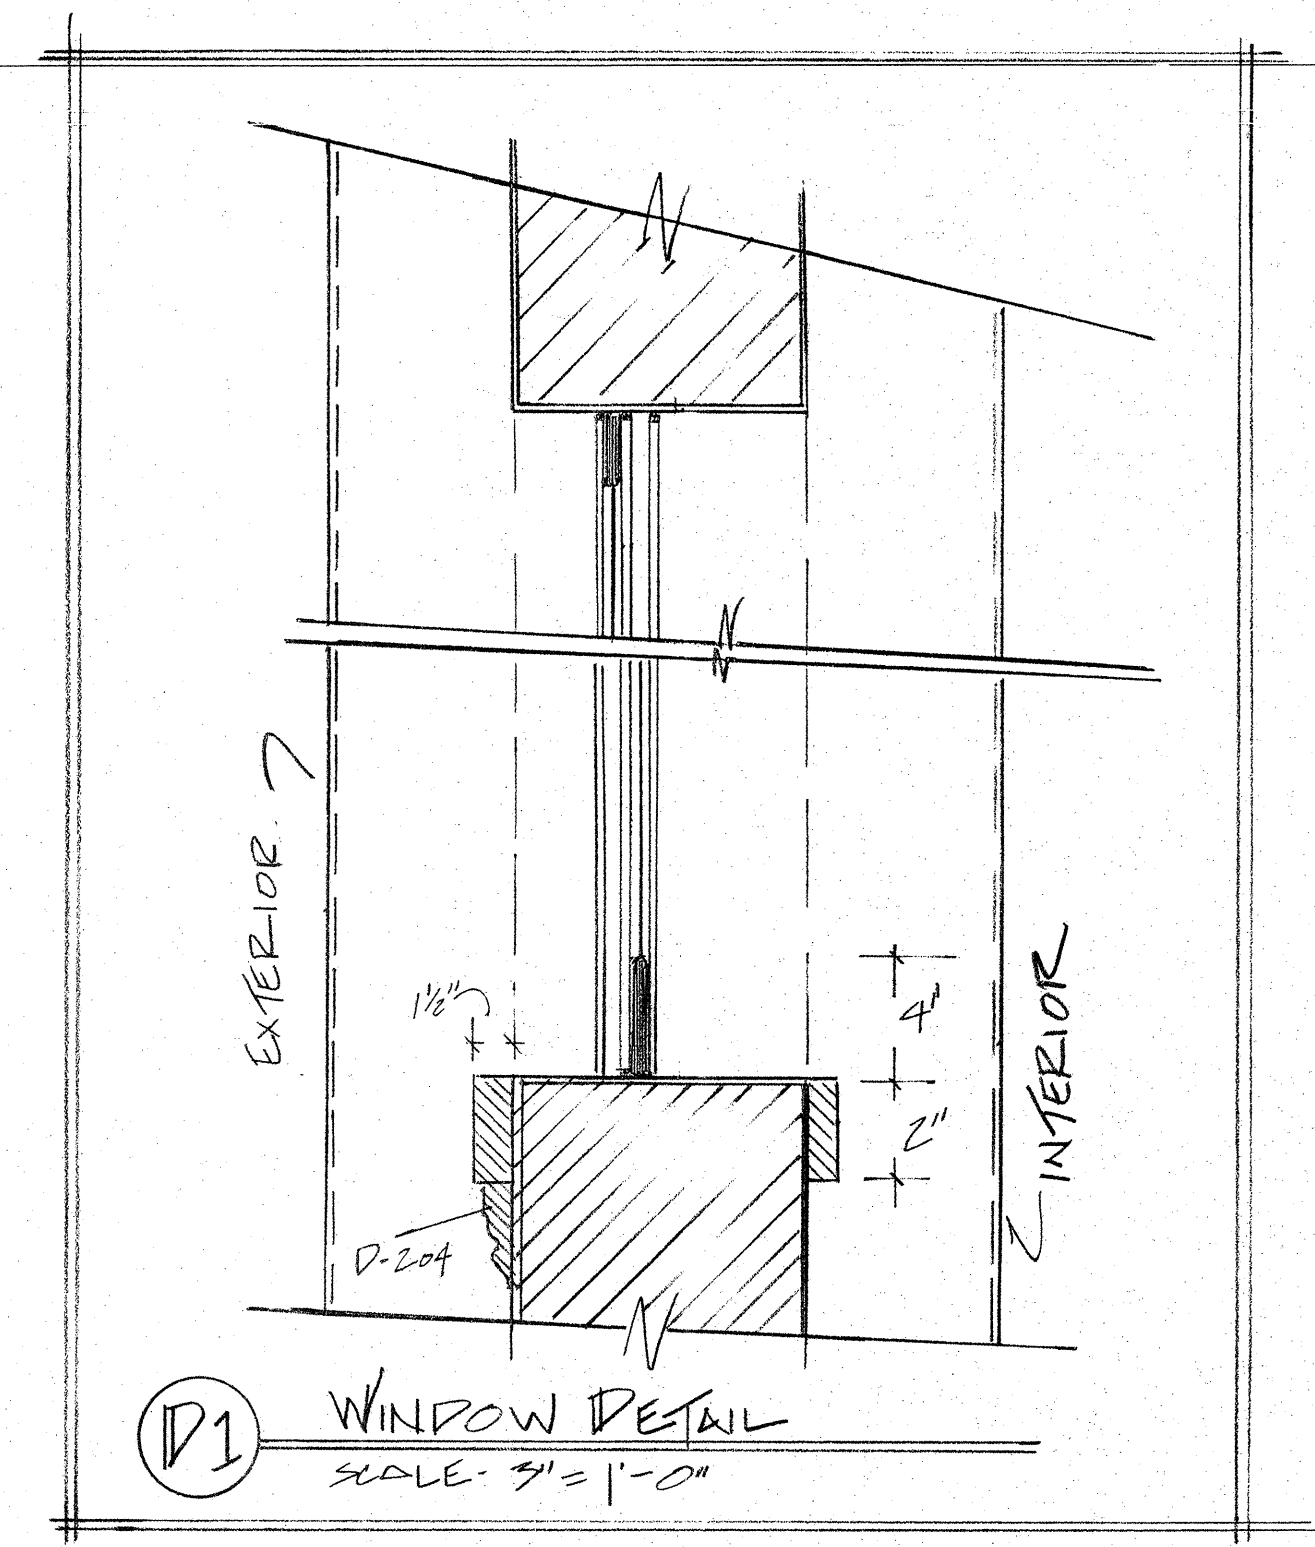


9.1 WINDOW DETAIL
SCALE 3/4" = 1'-0"

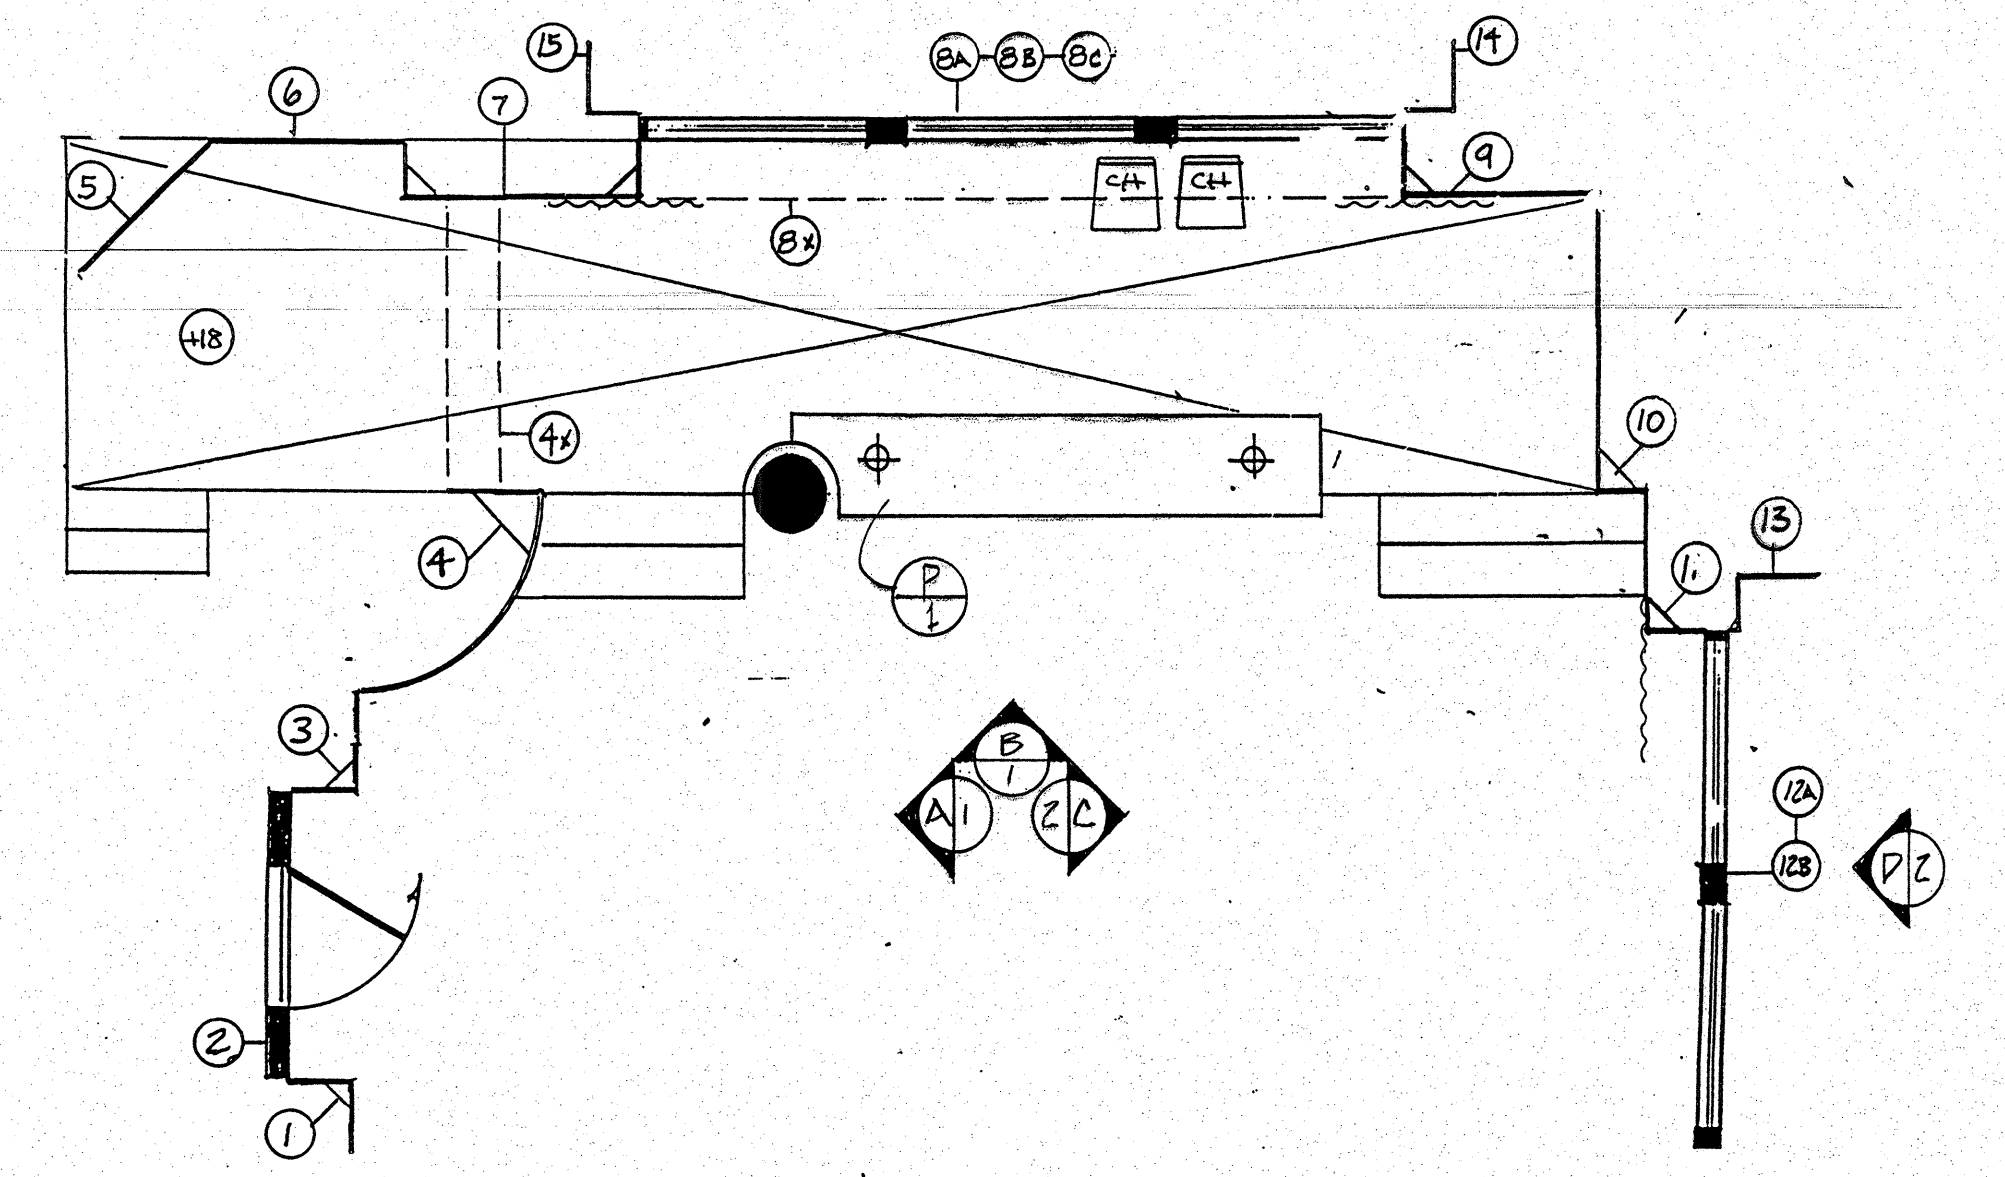


GREENLEE'S PENTHOUSE

REVISED
11-01-01


<p>S.D. 1104 SCENIC DESIGNER SIGNATURE: [Signature]</p>	<p>AMERICAN BROADCASTING COMPANIES </p>		<p>DRAWING NO. 2</p>
	<p>PROD: ALL MY CHILDREN</p>	<p>STUDIO TV 23</p>	<p>OF 2</p>
	<p>SET: GREENLEE'S PENTHOUSE</p>	<p>SCALE: NOTED</p>	
	<p>DATE: 10-30-01</p>	<p>DESIGNER: E. MOONEY</p>	<p>DEL DATE: 11-20-01</p>

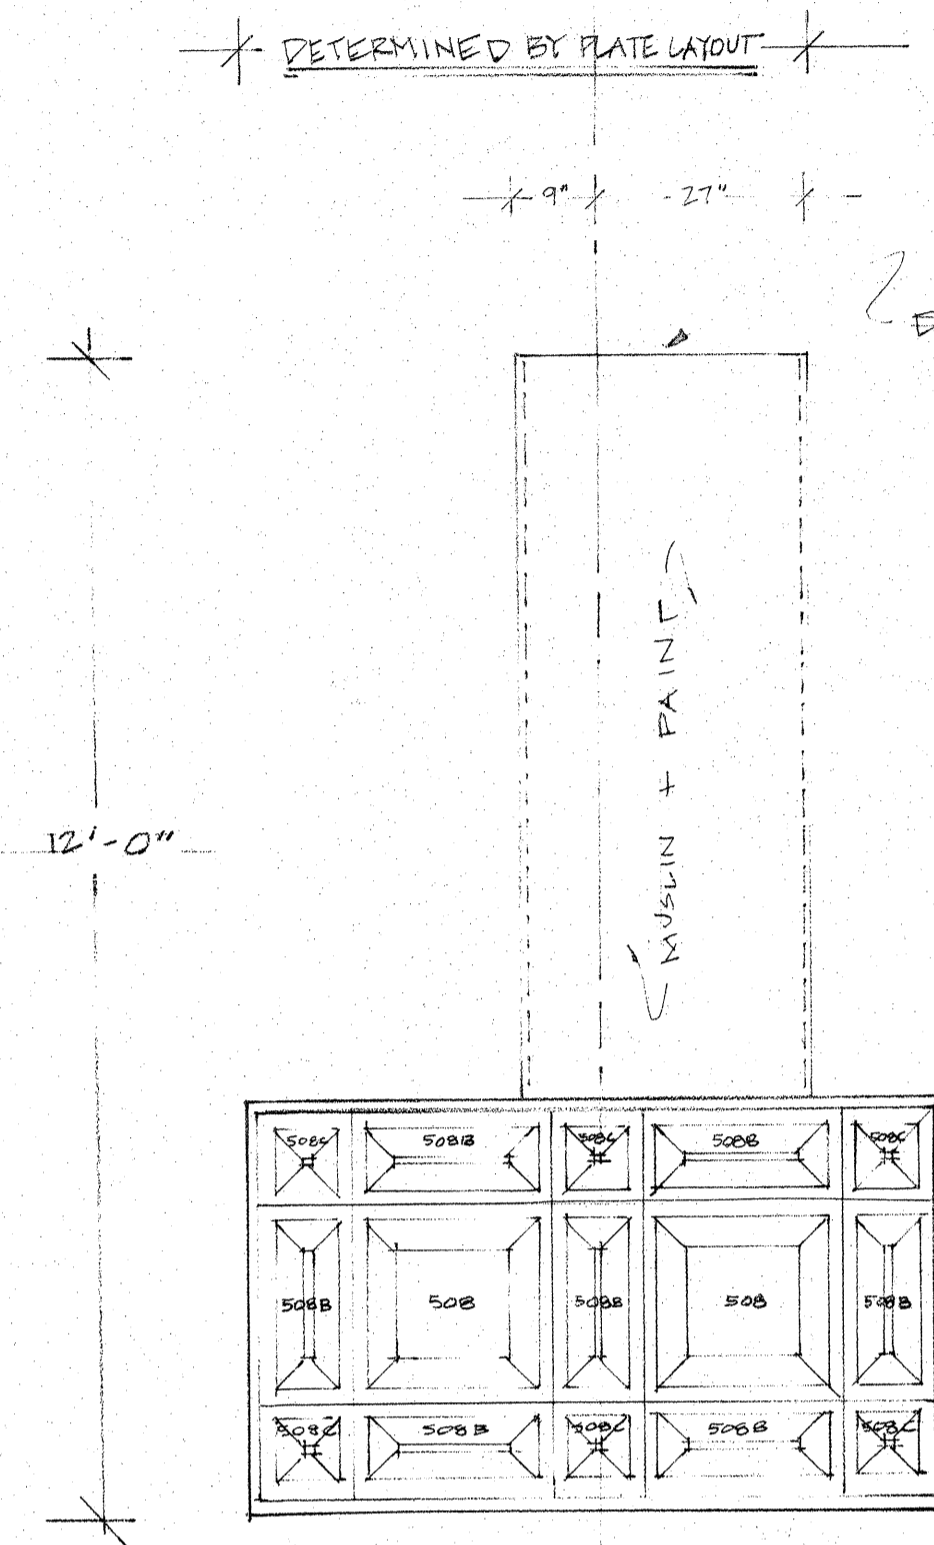


REAR ELEVATION
SCALE 1/2" = 1'-0"

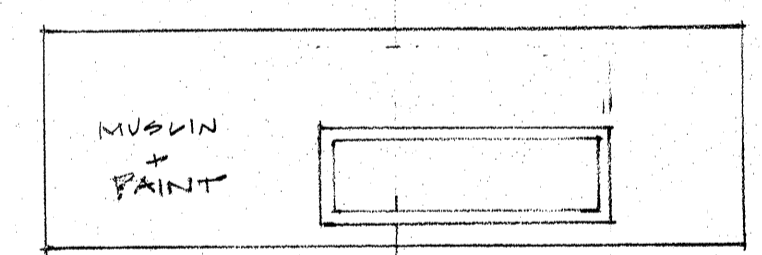

TOP VIEW (REAR ELEVATION)

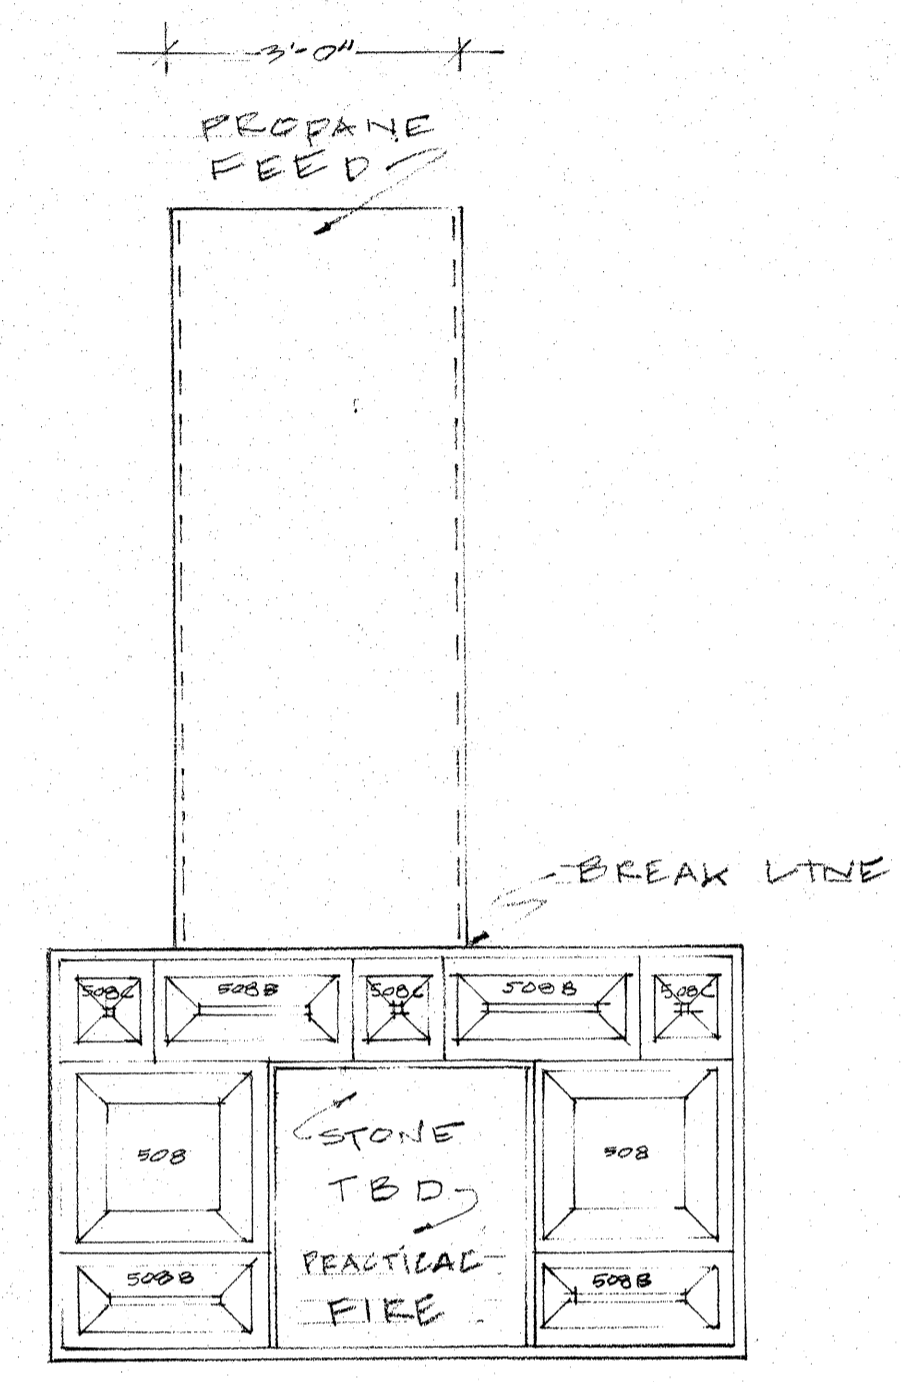


FRONT ELEVATION

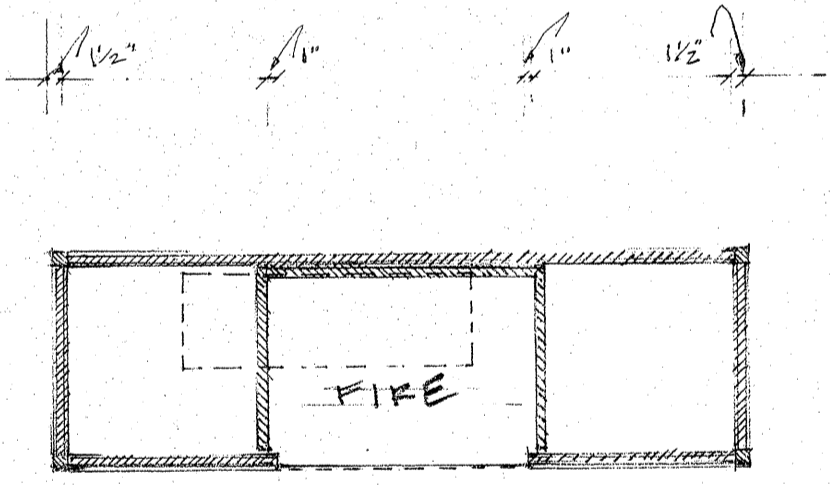


PLAN VIEW


* DETERMINED BY PLATE LAYOUT *

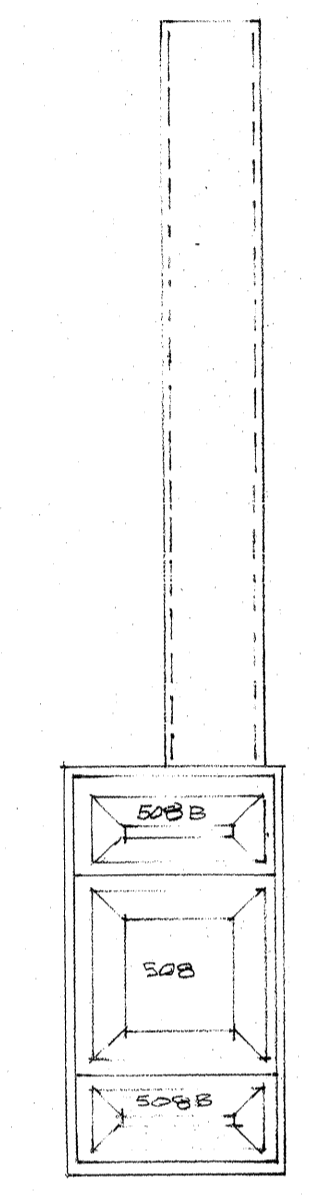

RIGHT SIDE VIEW

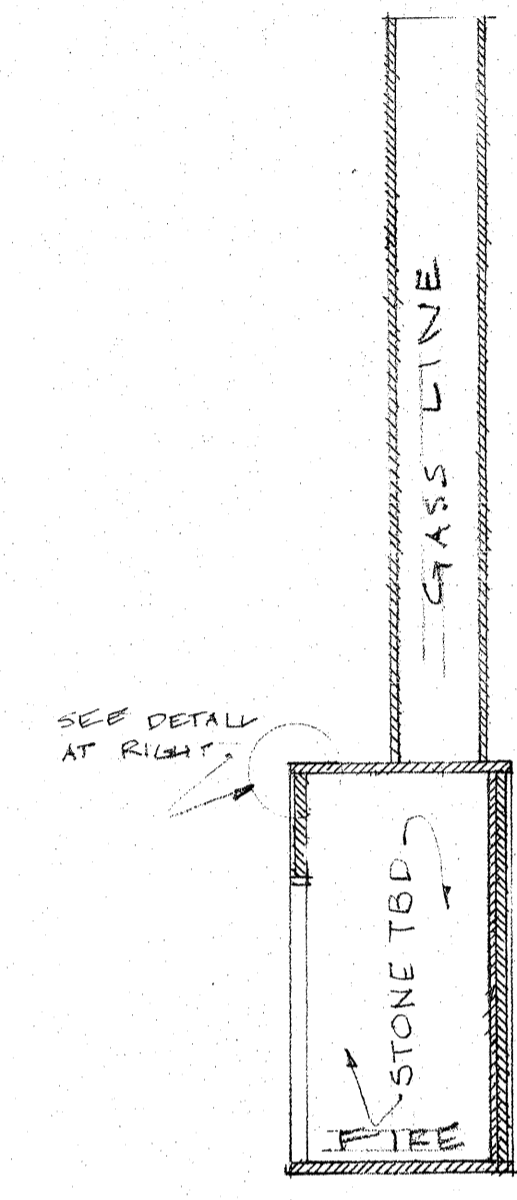


SECTION AT 1/4"

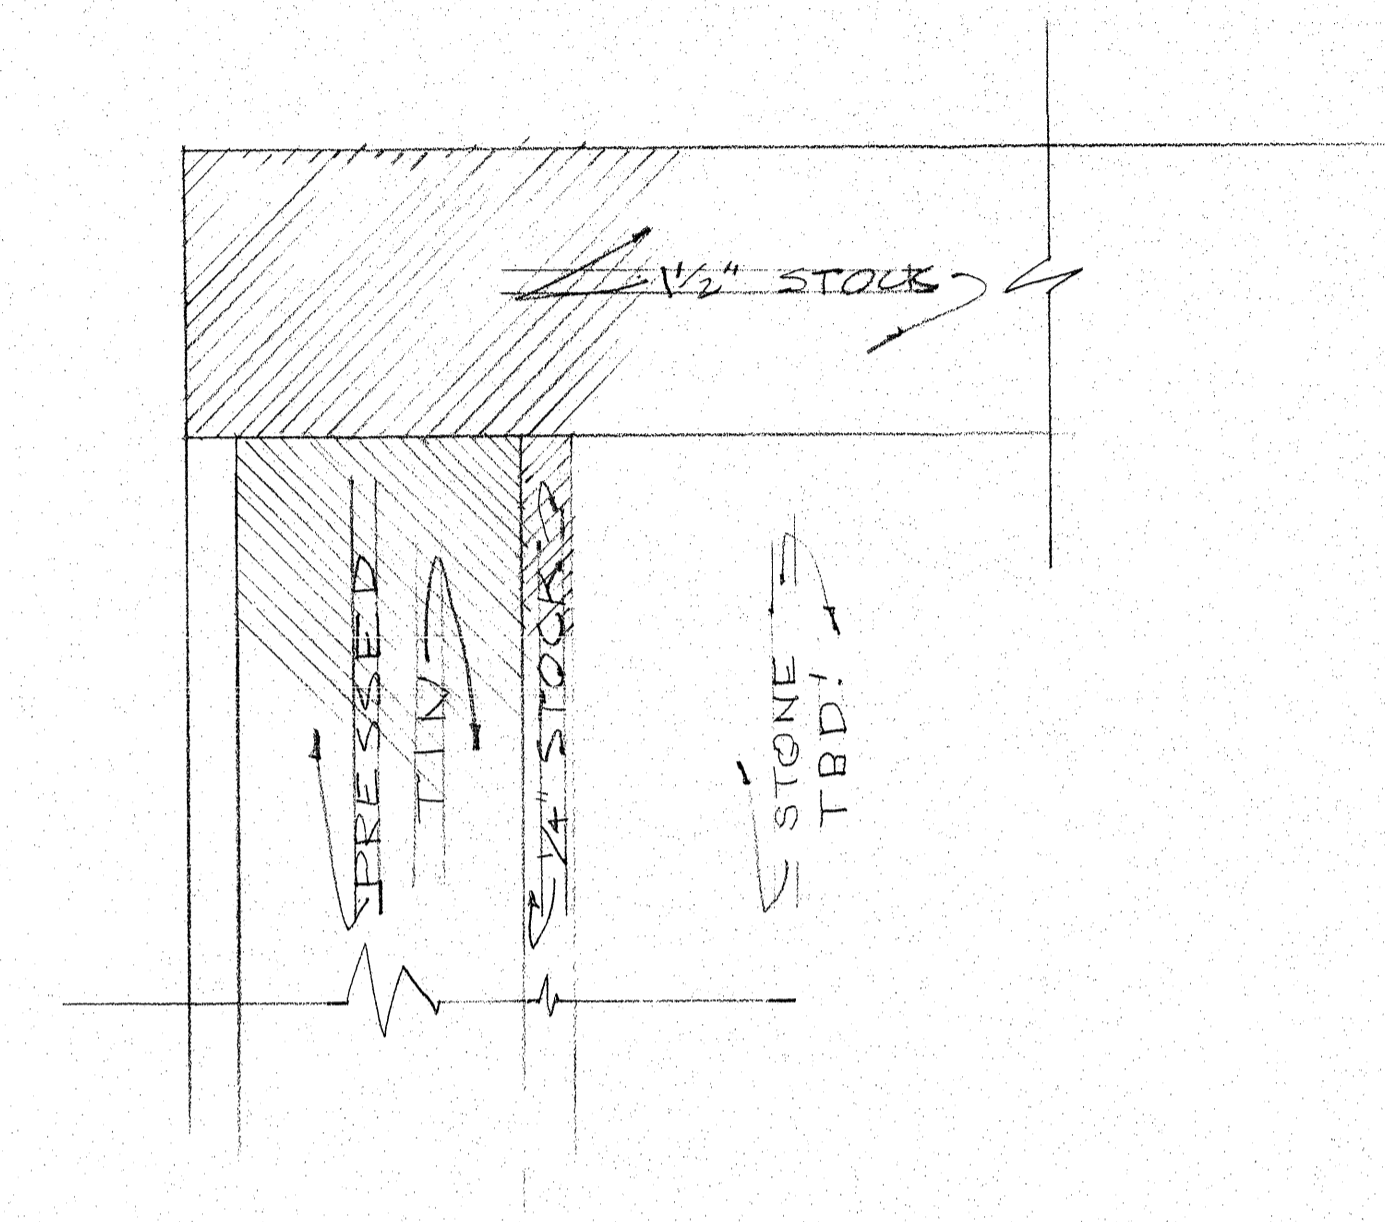


DETAIL
FULL SCALE

Coffered Prestplate Ceiling Design...

Nail-up and Lay-in 12"x 12" - 12"x 24" - 24"x 24" - 24"x 48"
The 1 1/2" depth of this pattern creates a stunning three-dimensional look. Return to Yesteryear with those great old metal ceilings they used to have, with all the fancy designs and scrollwork. Well, they're back! Not only the old designs but new ones for today's decor. Whether you're striving for a turn-of-the-century look or something that is really "now" there's a pattern to suit your taste. The newest twist is to use them for wall covering in place of paper or other materials.

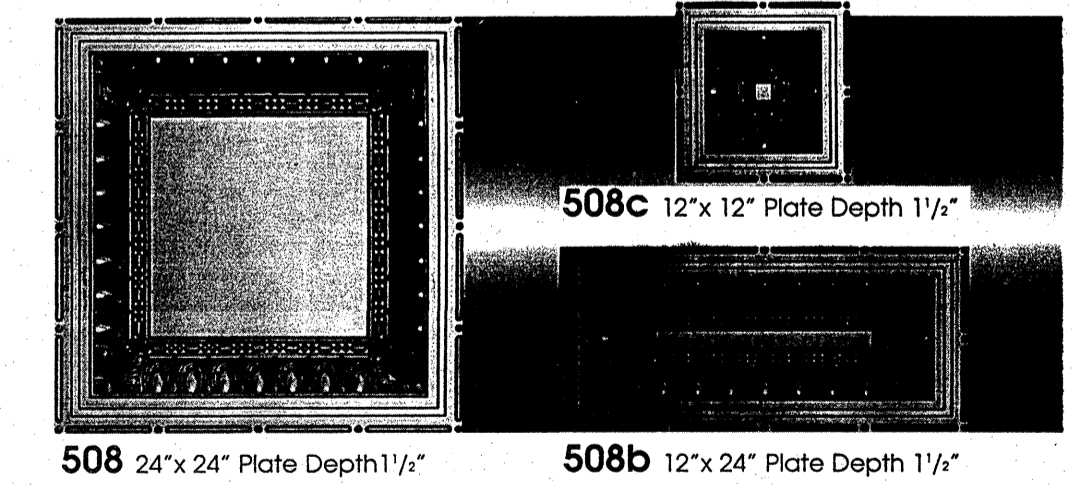


PRESSED TIN
SOURCE: AA - ABBINGTON AFFILIATES INC.
2149-51 VIKIA AVE.
BELTON, NY 11234
718-258-8333
FAX 718-338-2739
WWW.ABBINGTON.COM

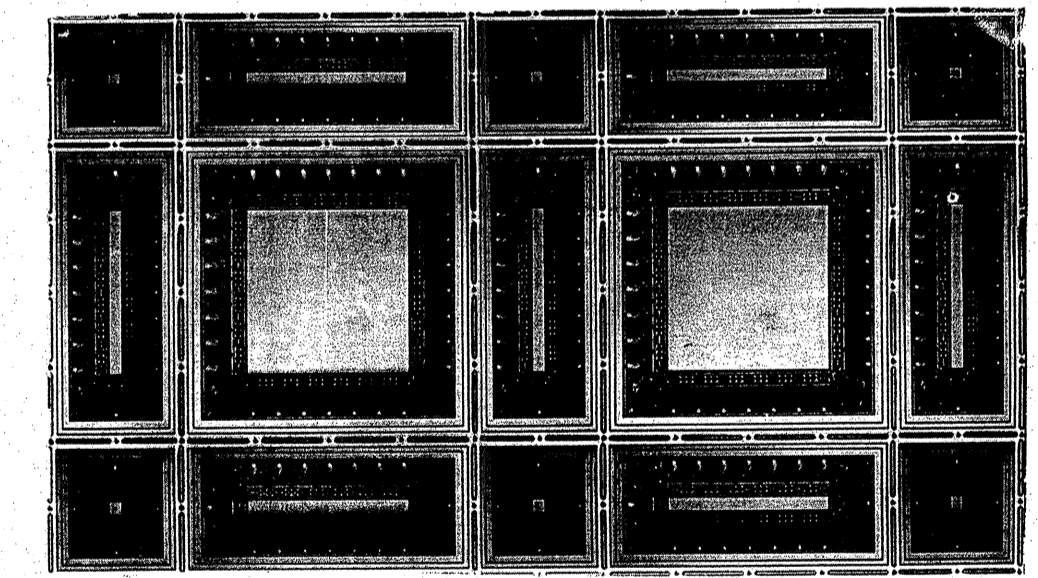


LAYOUT
NO SCALE!

<p>S.D. 1104 SCENIC DESIGNER</p>	AMERICAN BROADCASTING COMPANIES		DRAWING NO.
	PROD.: ALL MY CHILDREN STUDIO TV		OF 1
	SET: STOCK FIREPLACE #2		
	SCALE: AS NOTED DRAWN: DATE:	DEL. DATE: 11-20-01 PROD. DATE:	DESIGNER: R. MOONEY DRAFTSMAN: CHAS


2nd REVISION
1st REVISION

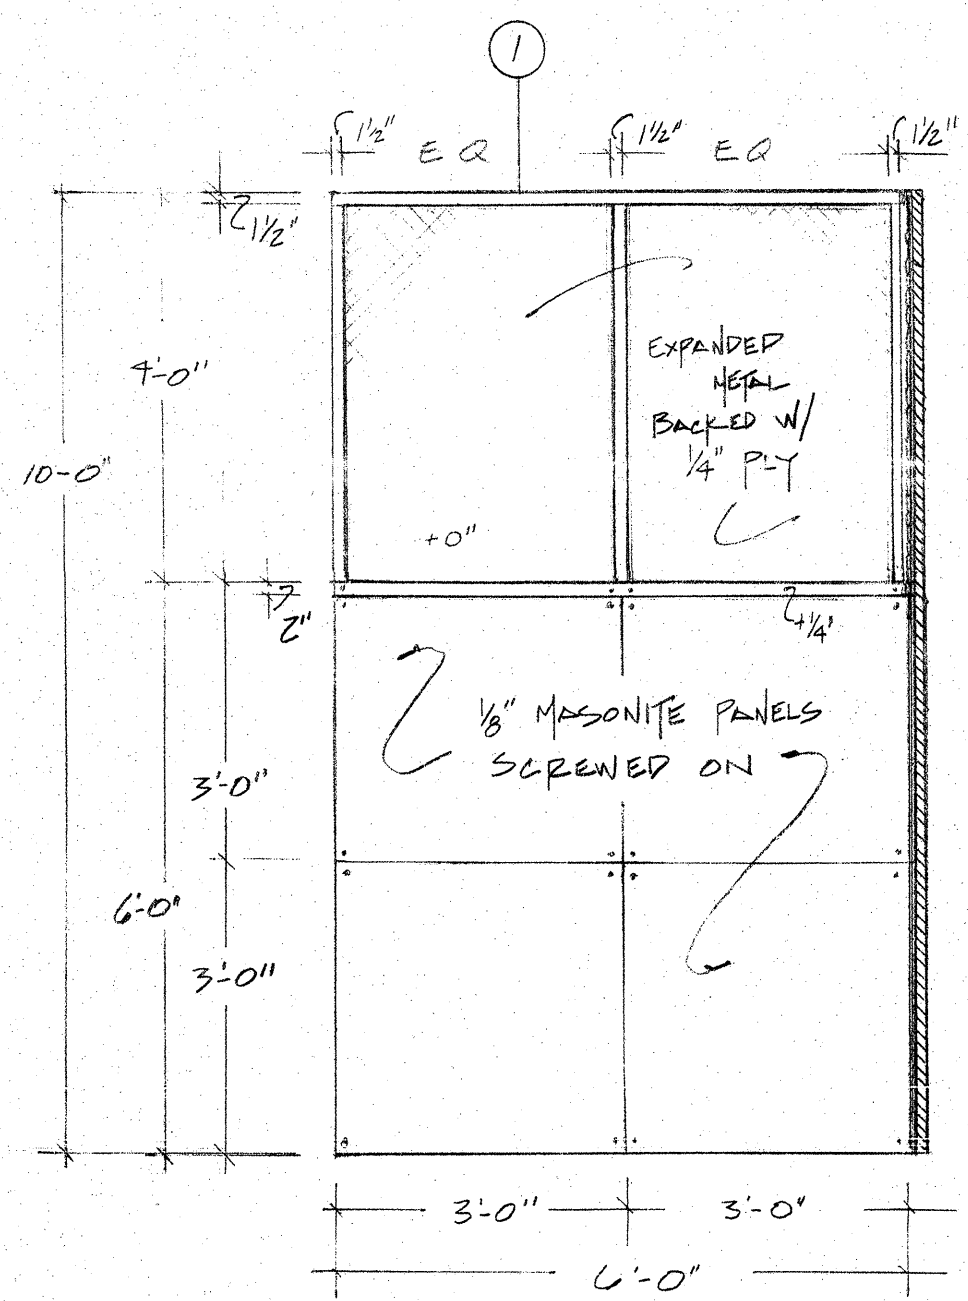


A ELEVATOR SR
SCALE 1/2" = 1'-0"

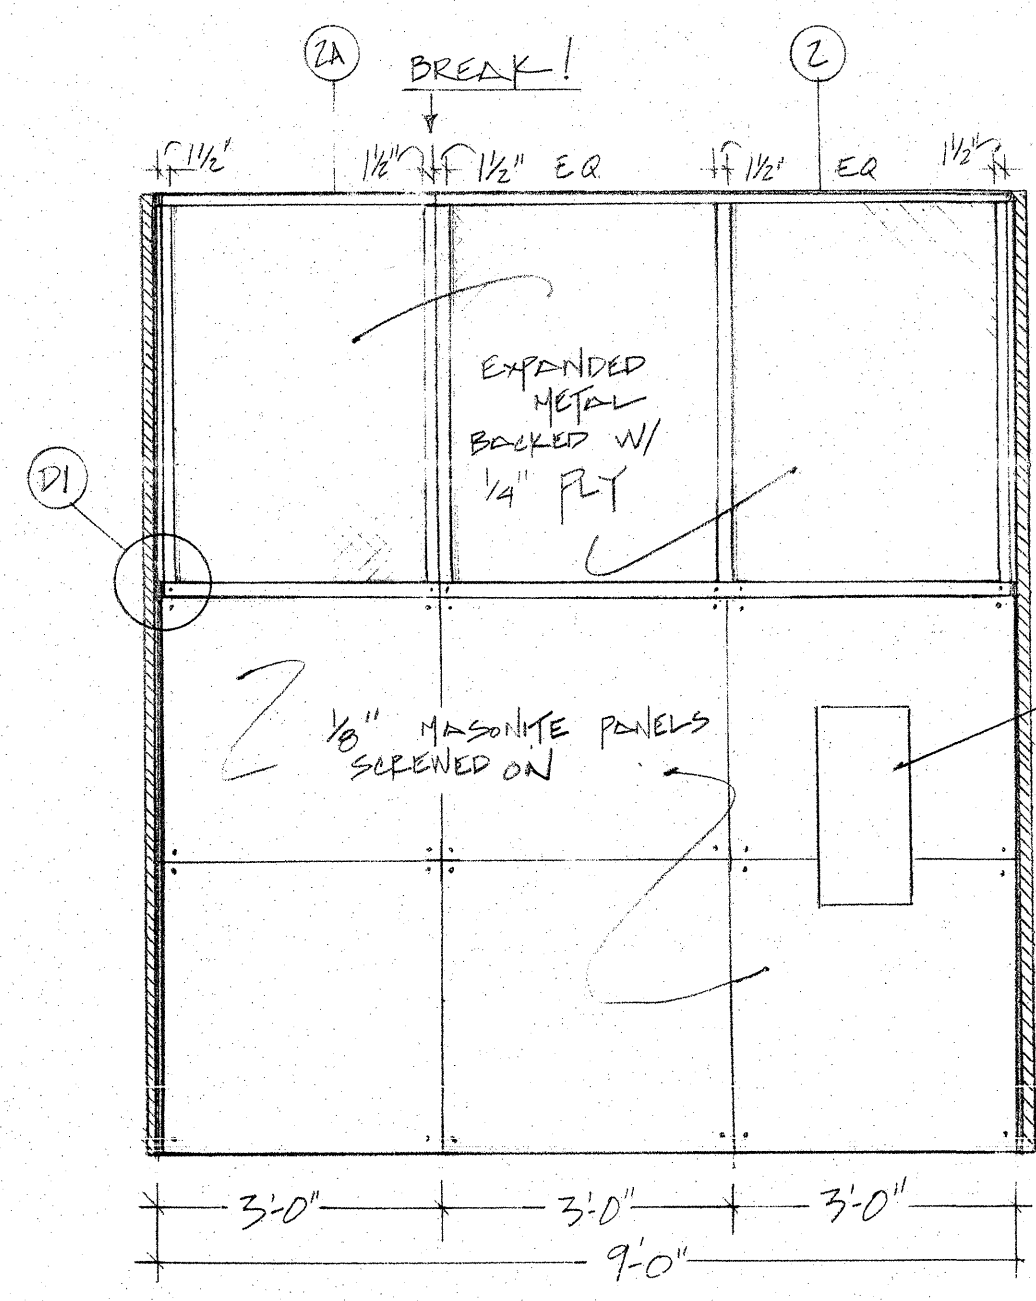


B ELEVATOR CAS US
SCALE 1/2" = 1'-0"

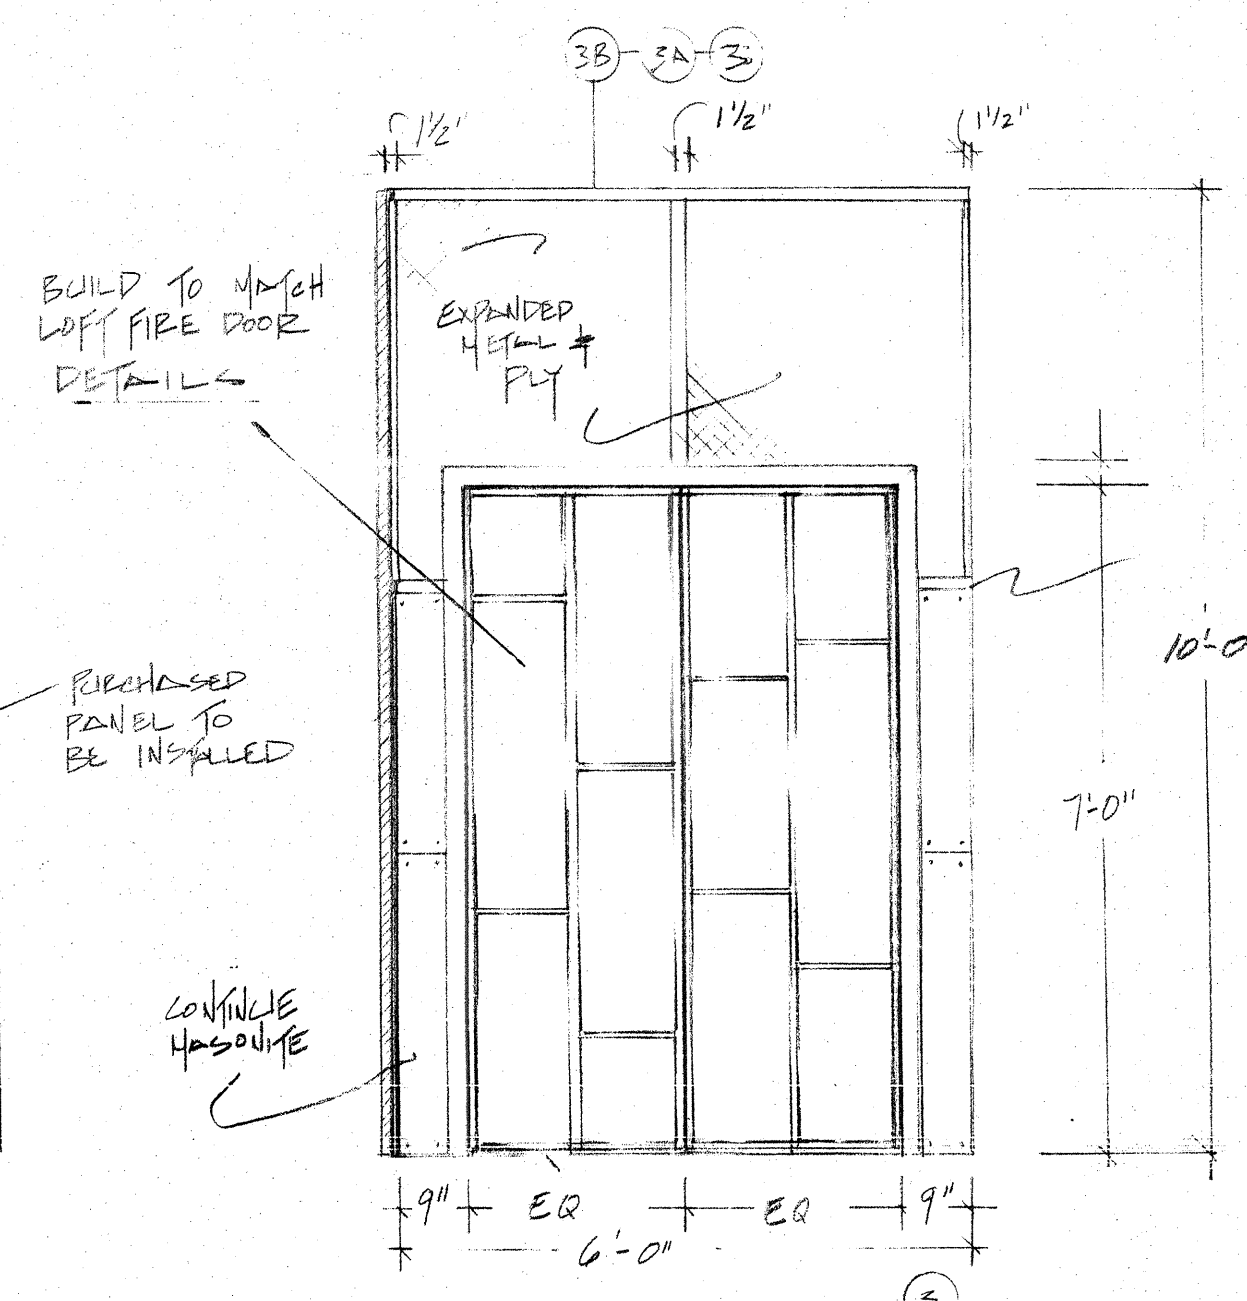




C ELEVATOR DOORS CAS
SCALE 1/2" = 1'-0"

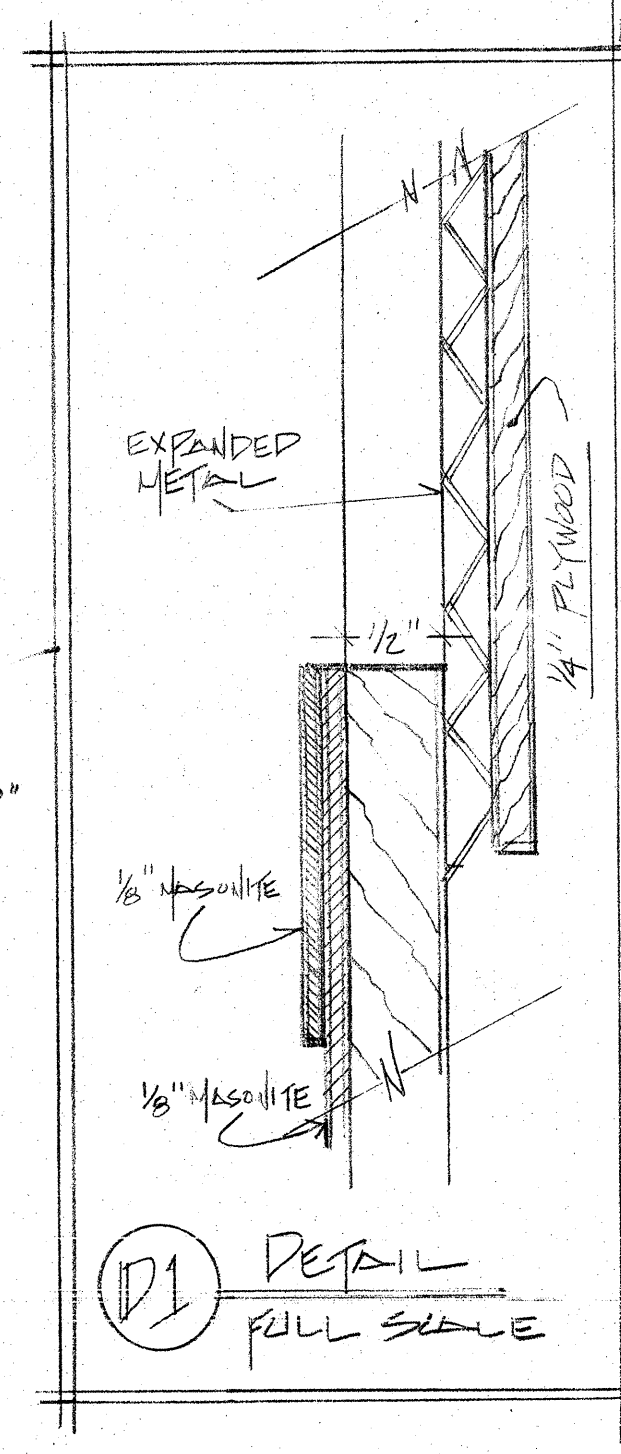


D1 DETAIL FULL SCALE

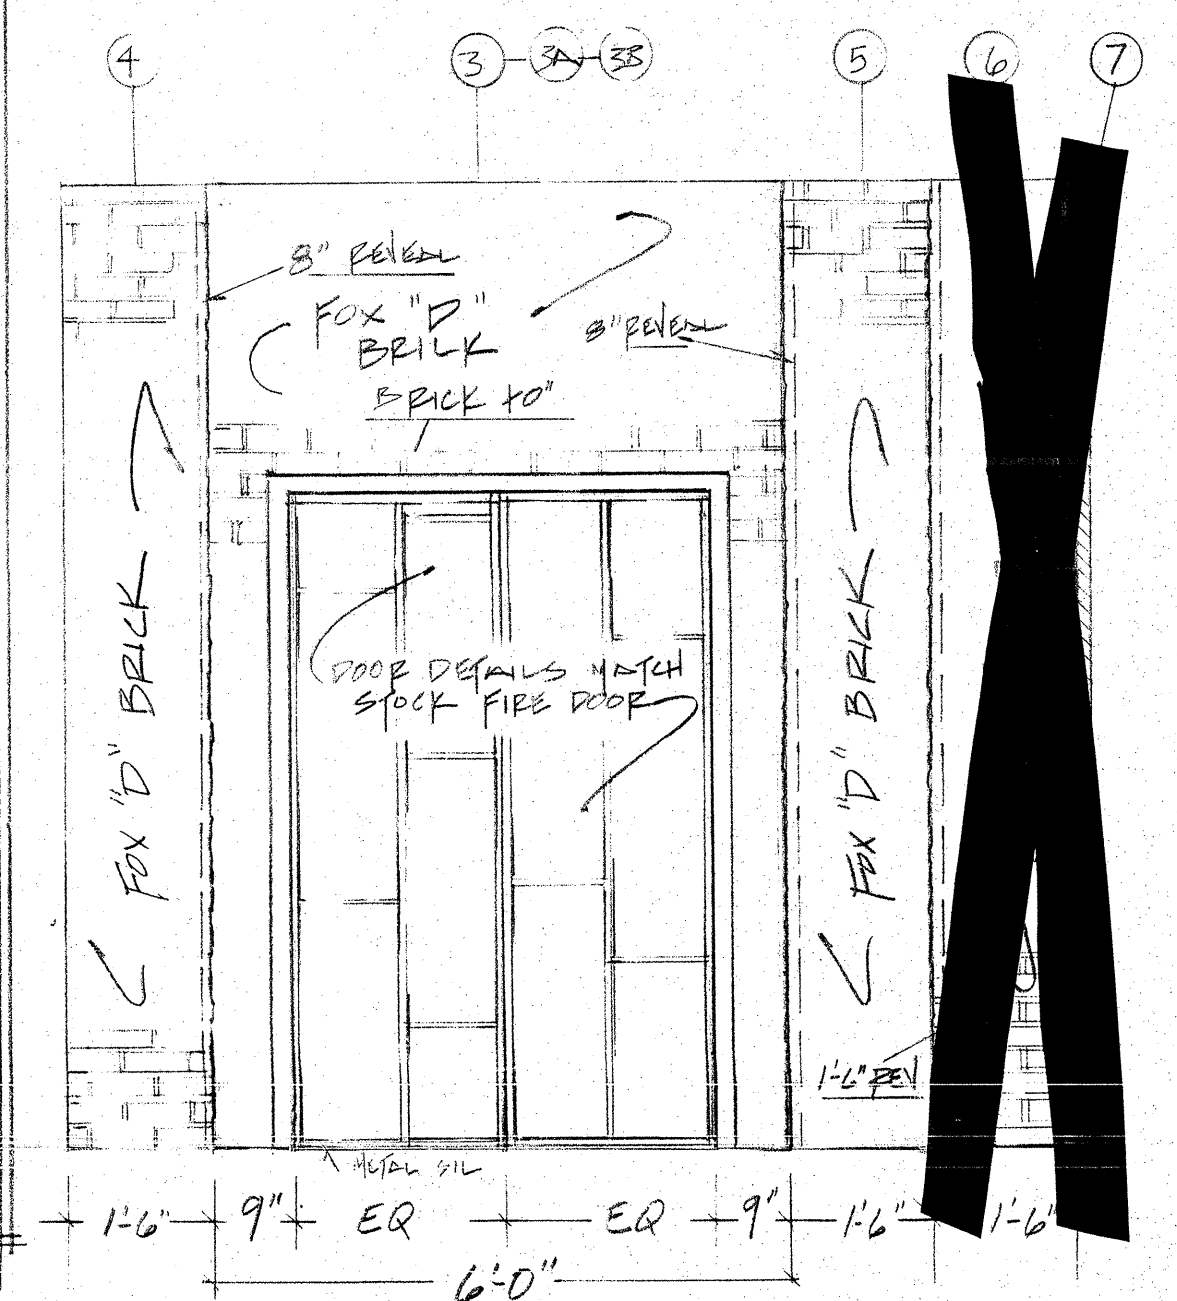



D ELEVATOR DOOR HALLWAY
SCALE 1/2" = 1'-0"

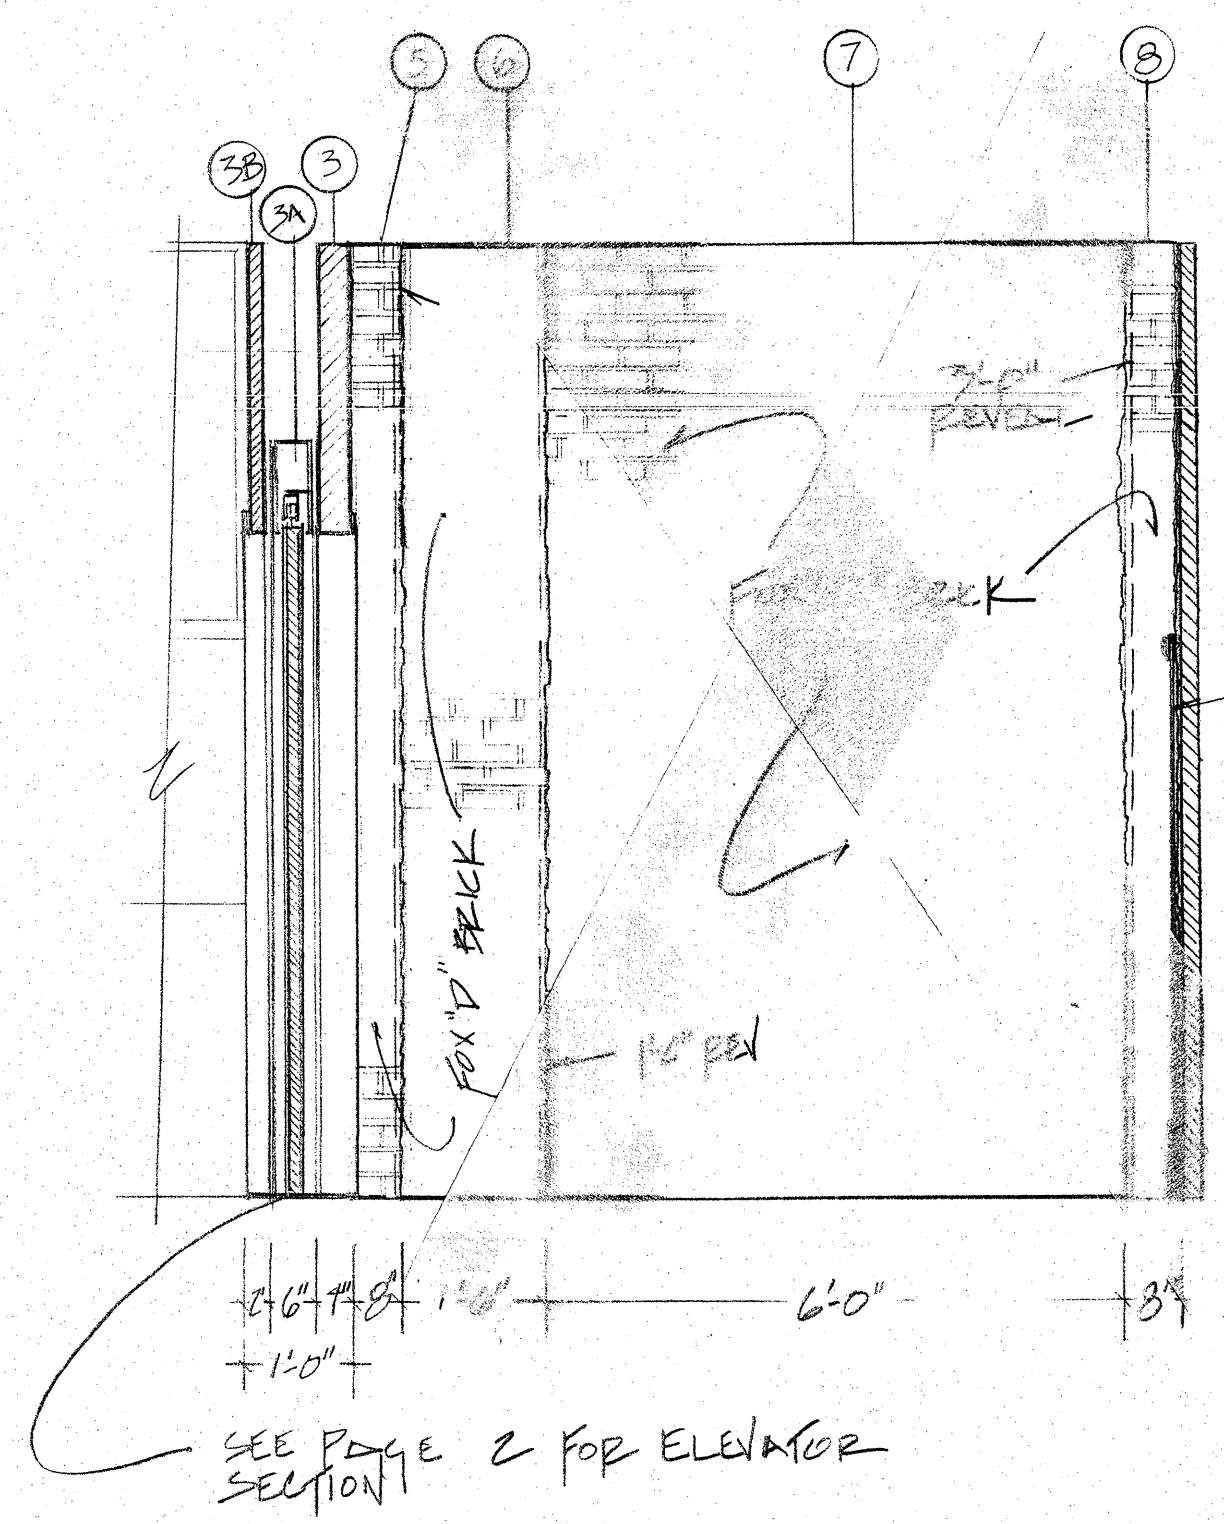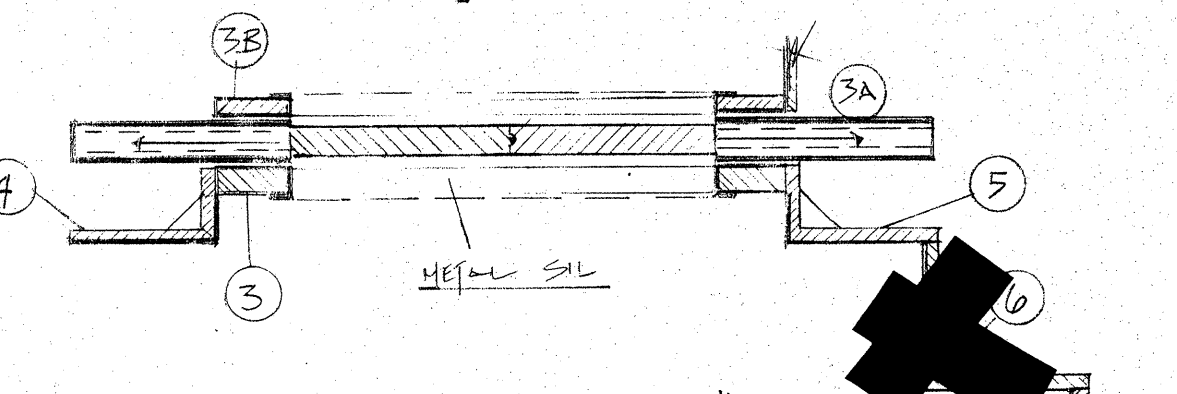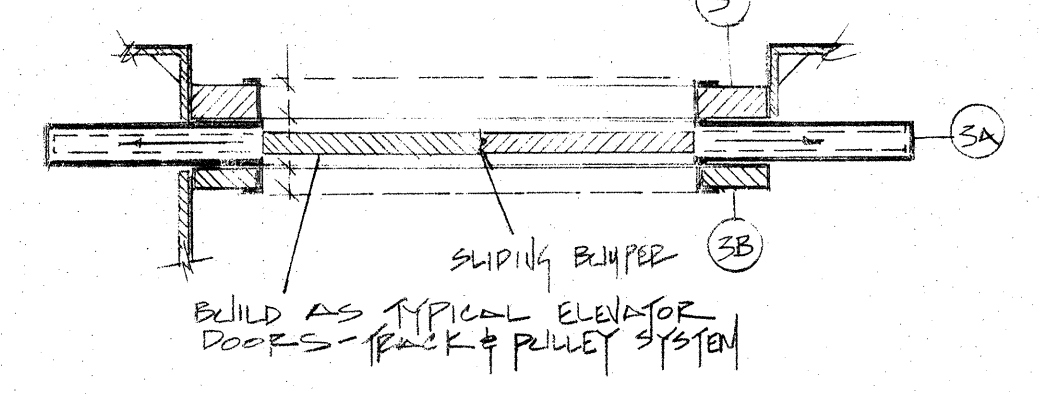


E US WALL
SCALE 1/2" = 1'-0"

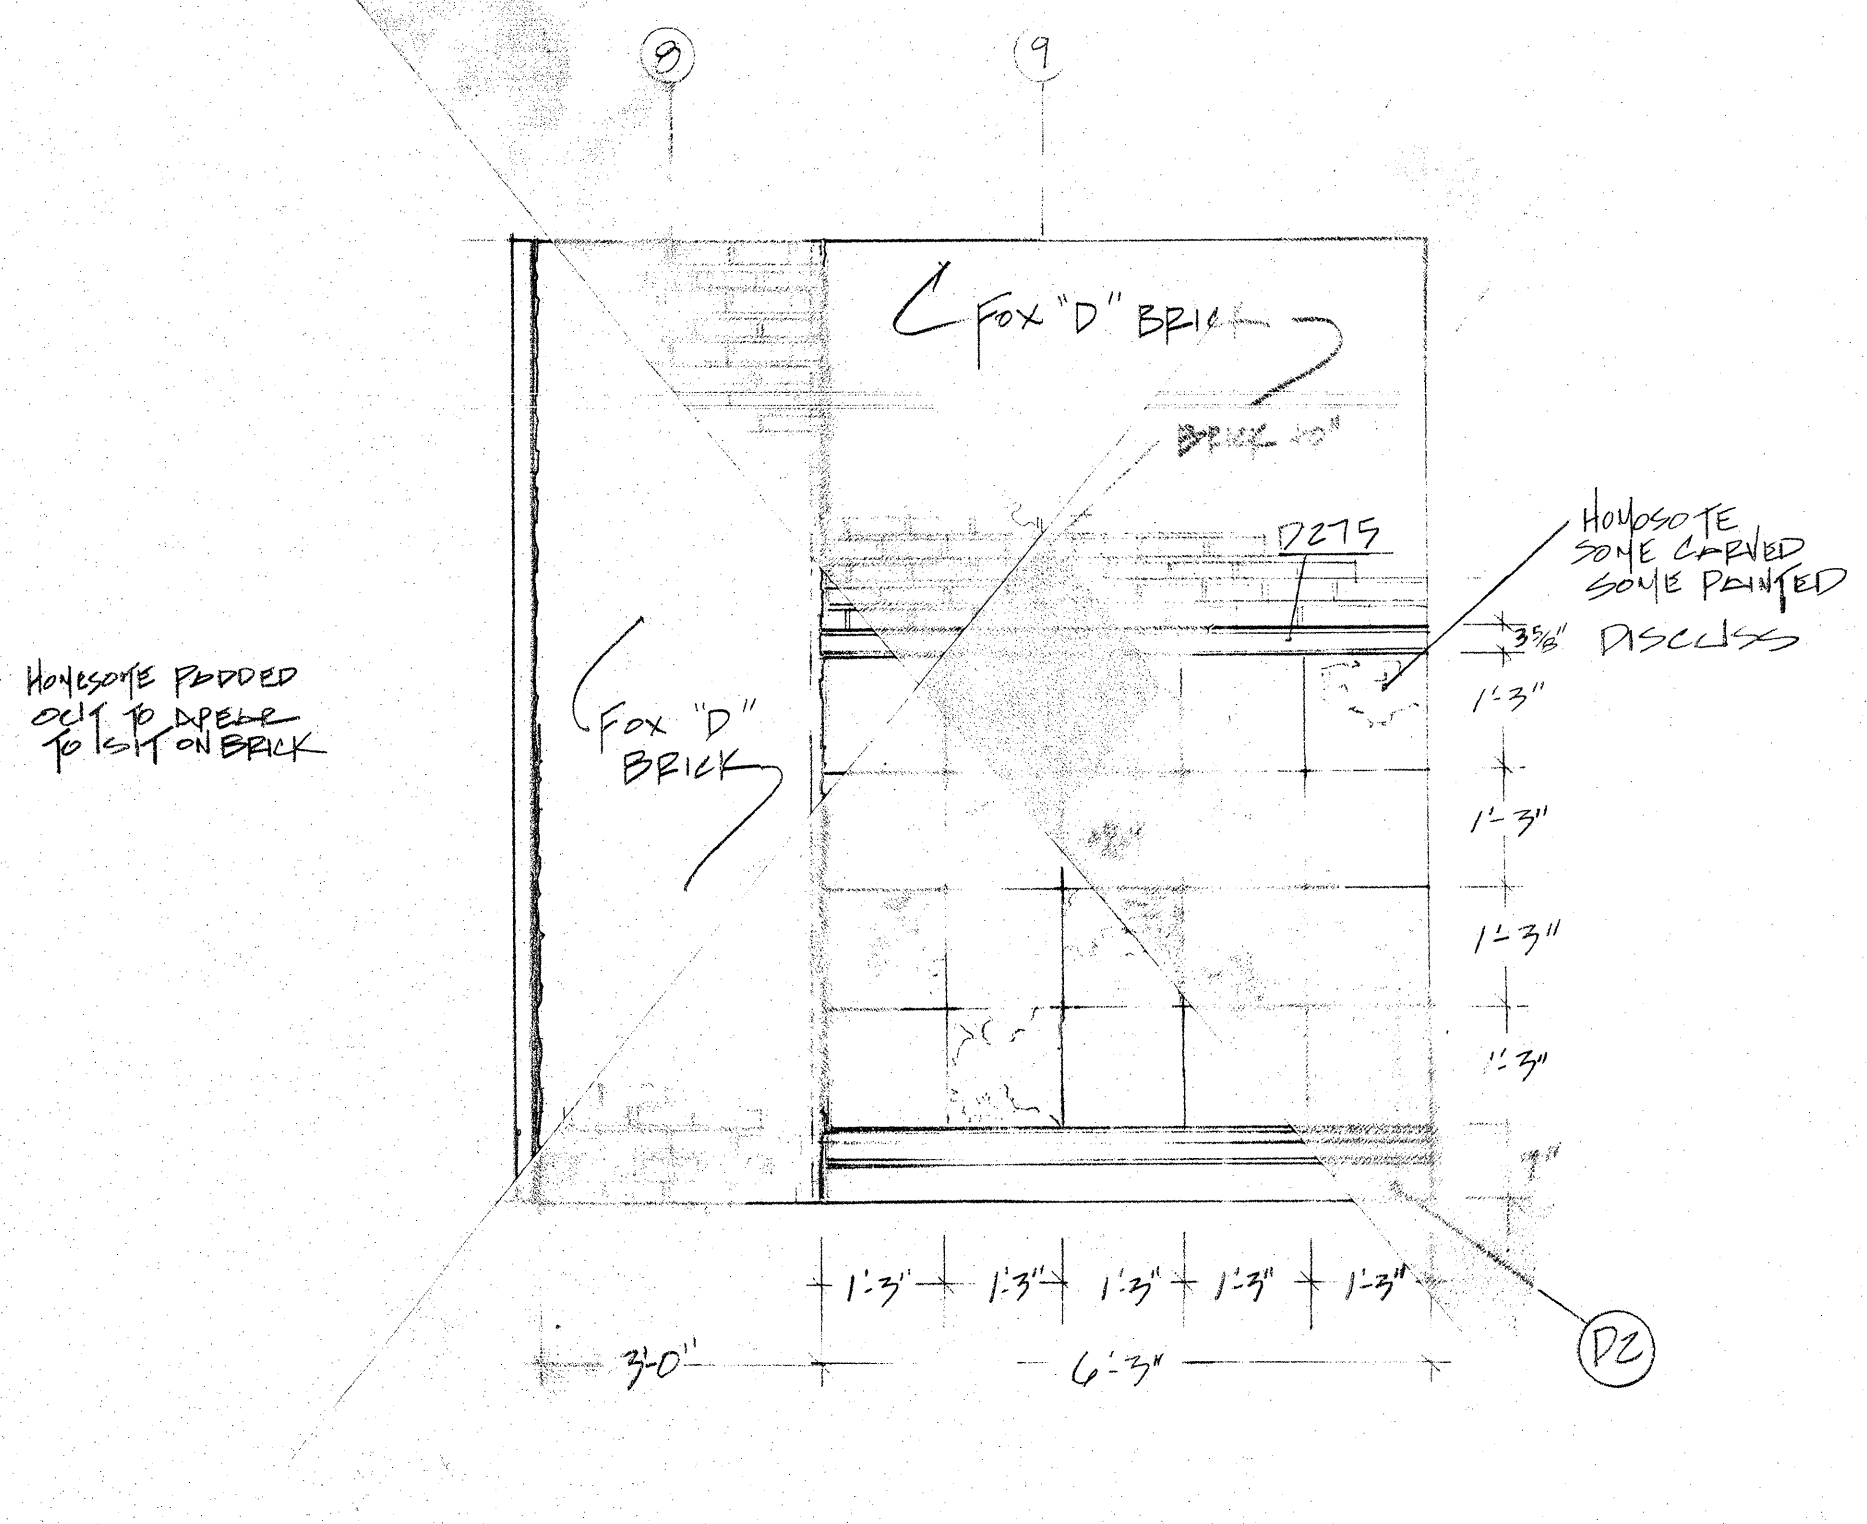

F SIL WALL
SCALE 1/2" = 1'-0"

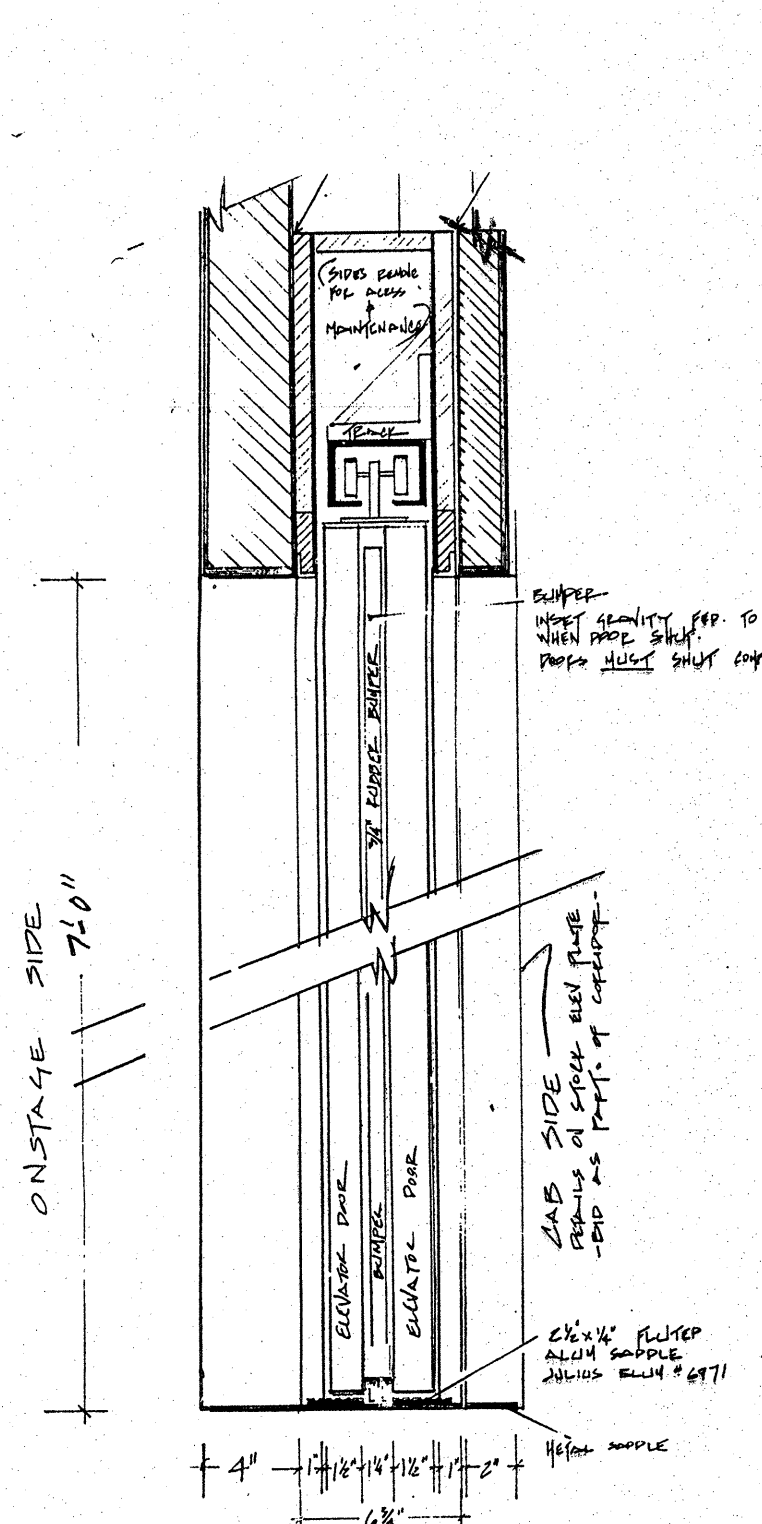
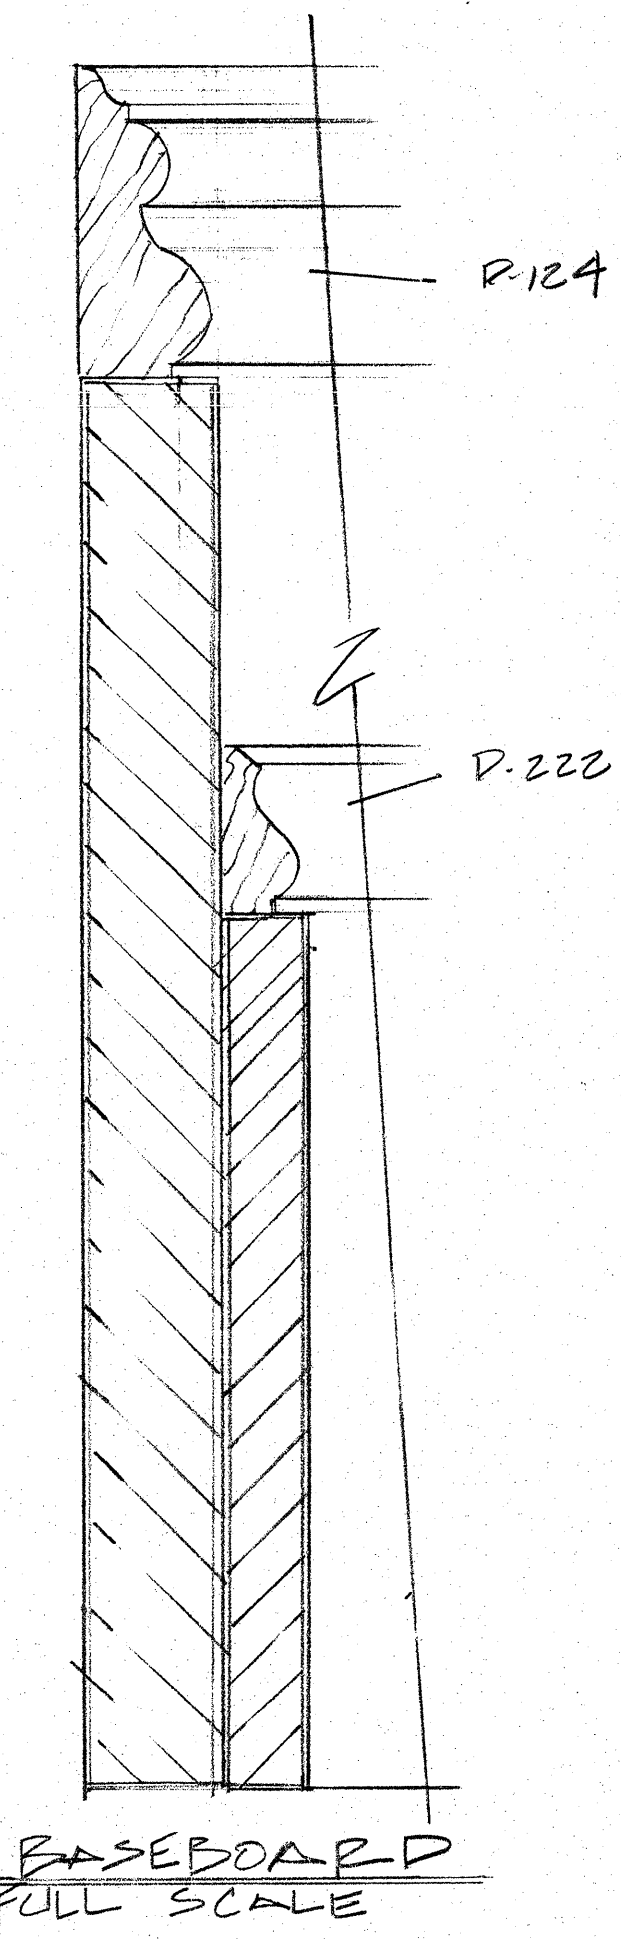


ELEVATOR DETAIL
SCALE 1/2" = 1'-0"




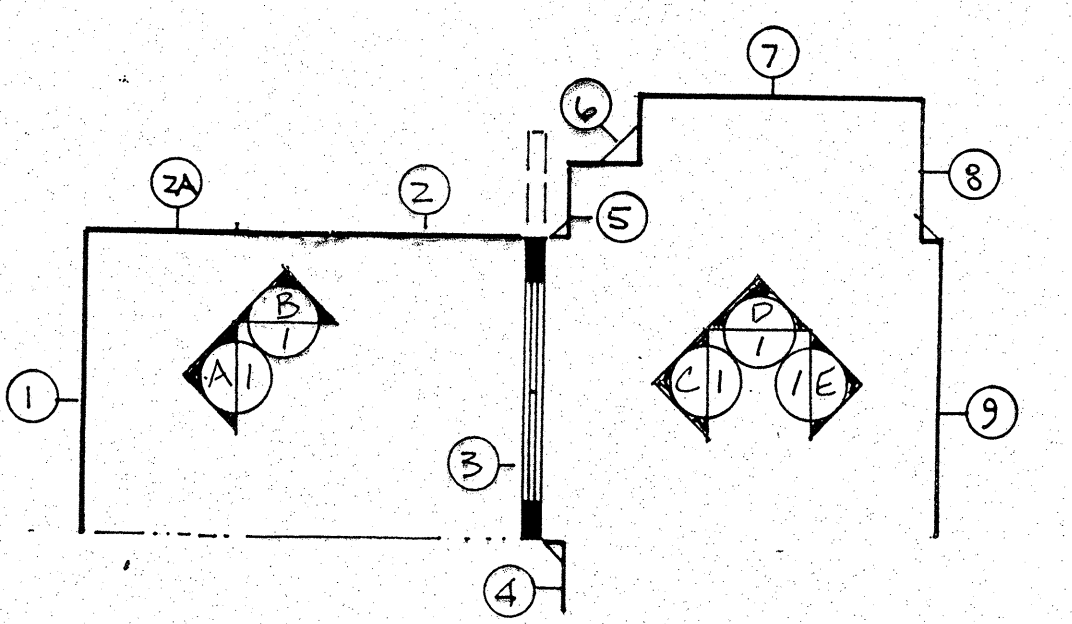


LOFT ELEVATOR
SCALE 1/4" = 1'-0"

	AMERICAN BROADCASTING COMPANIES		DRAWING NO.
	PROD: ALL MY CHILDREN	STUDIO TV 23	1 OF 2
	SET: LOFT ELEVATOR	SCALE: 1/2" = 1'-0"	
	DATE: 10/24/01	PROD. DATE: 11/13/01	DESIGNER:
	S.D. 1104 SCENIC DESIGNER 	DESIGNER: ROGER MOONEY	DRAFTSMAN: M. FAHNER

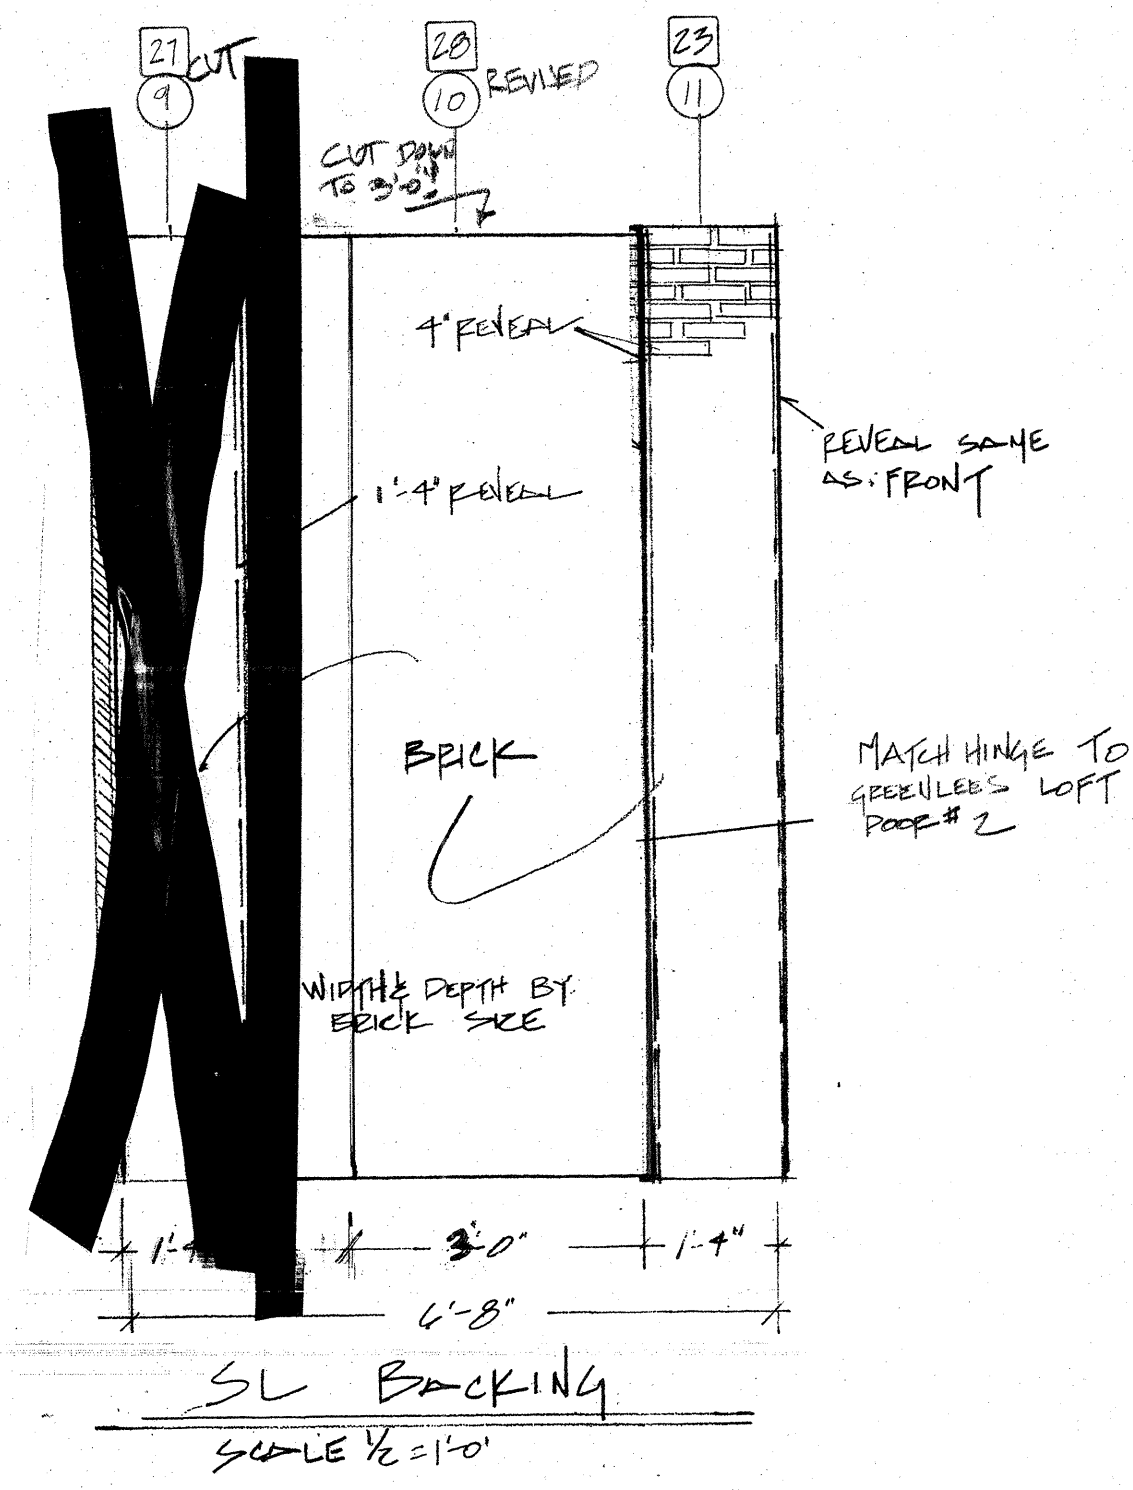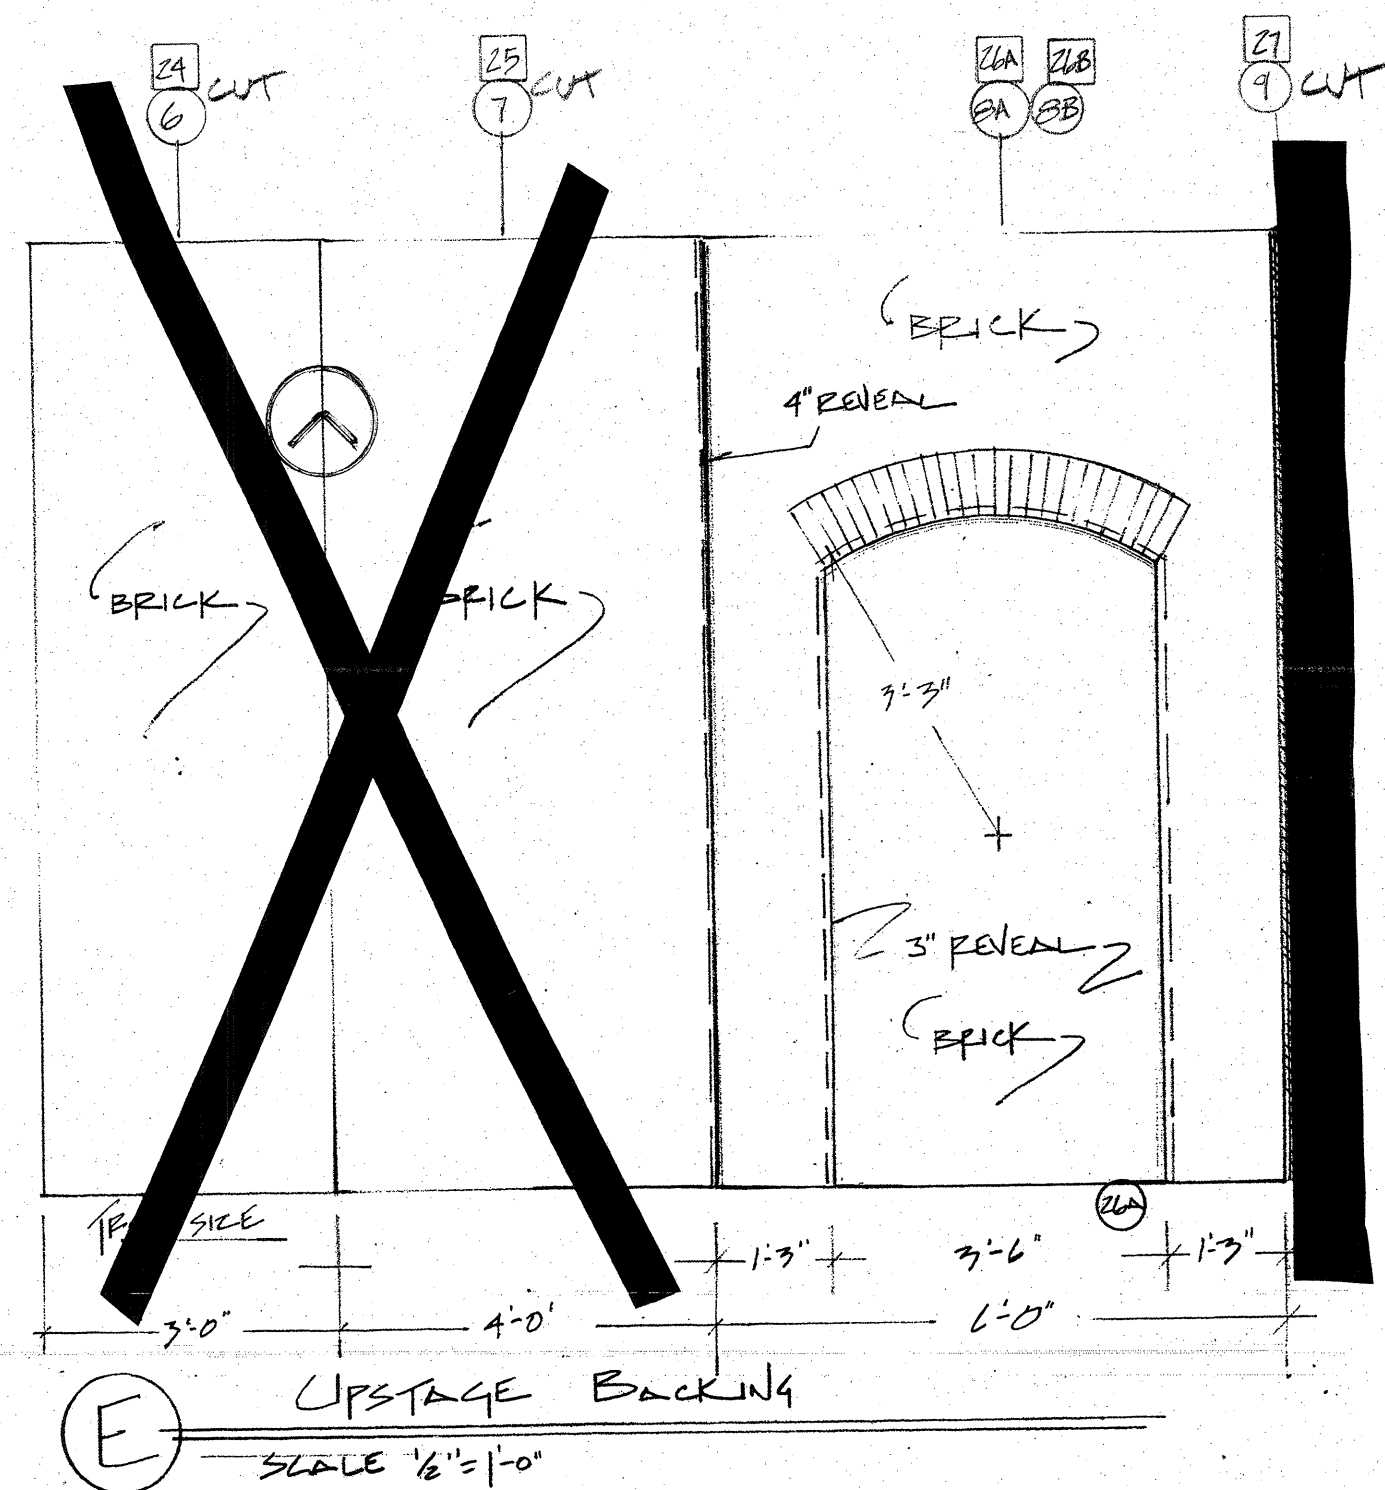

NOTE:
RE-CONFIGURE "BIG PIPE"

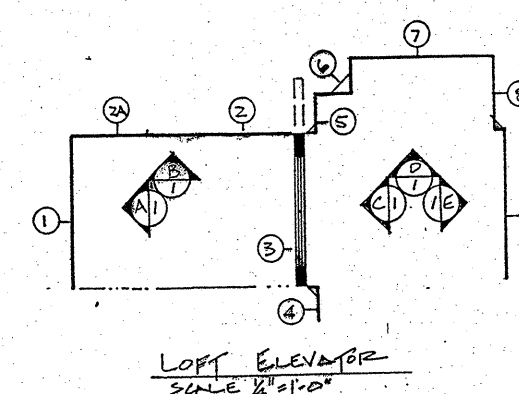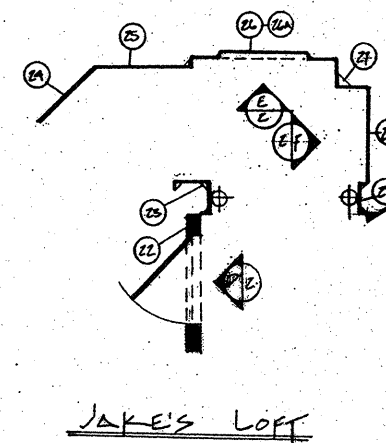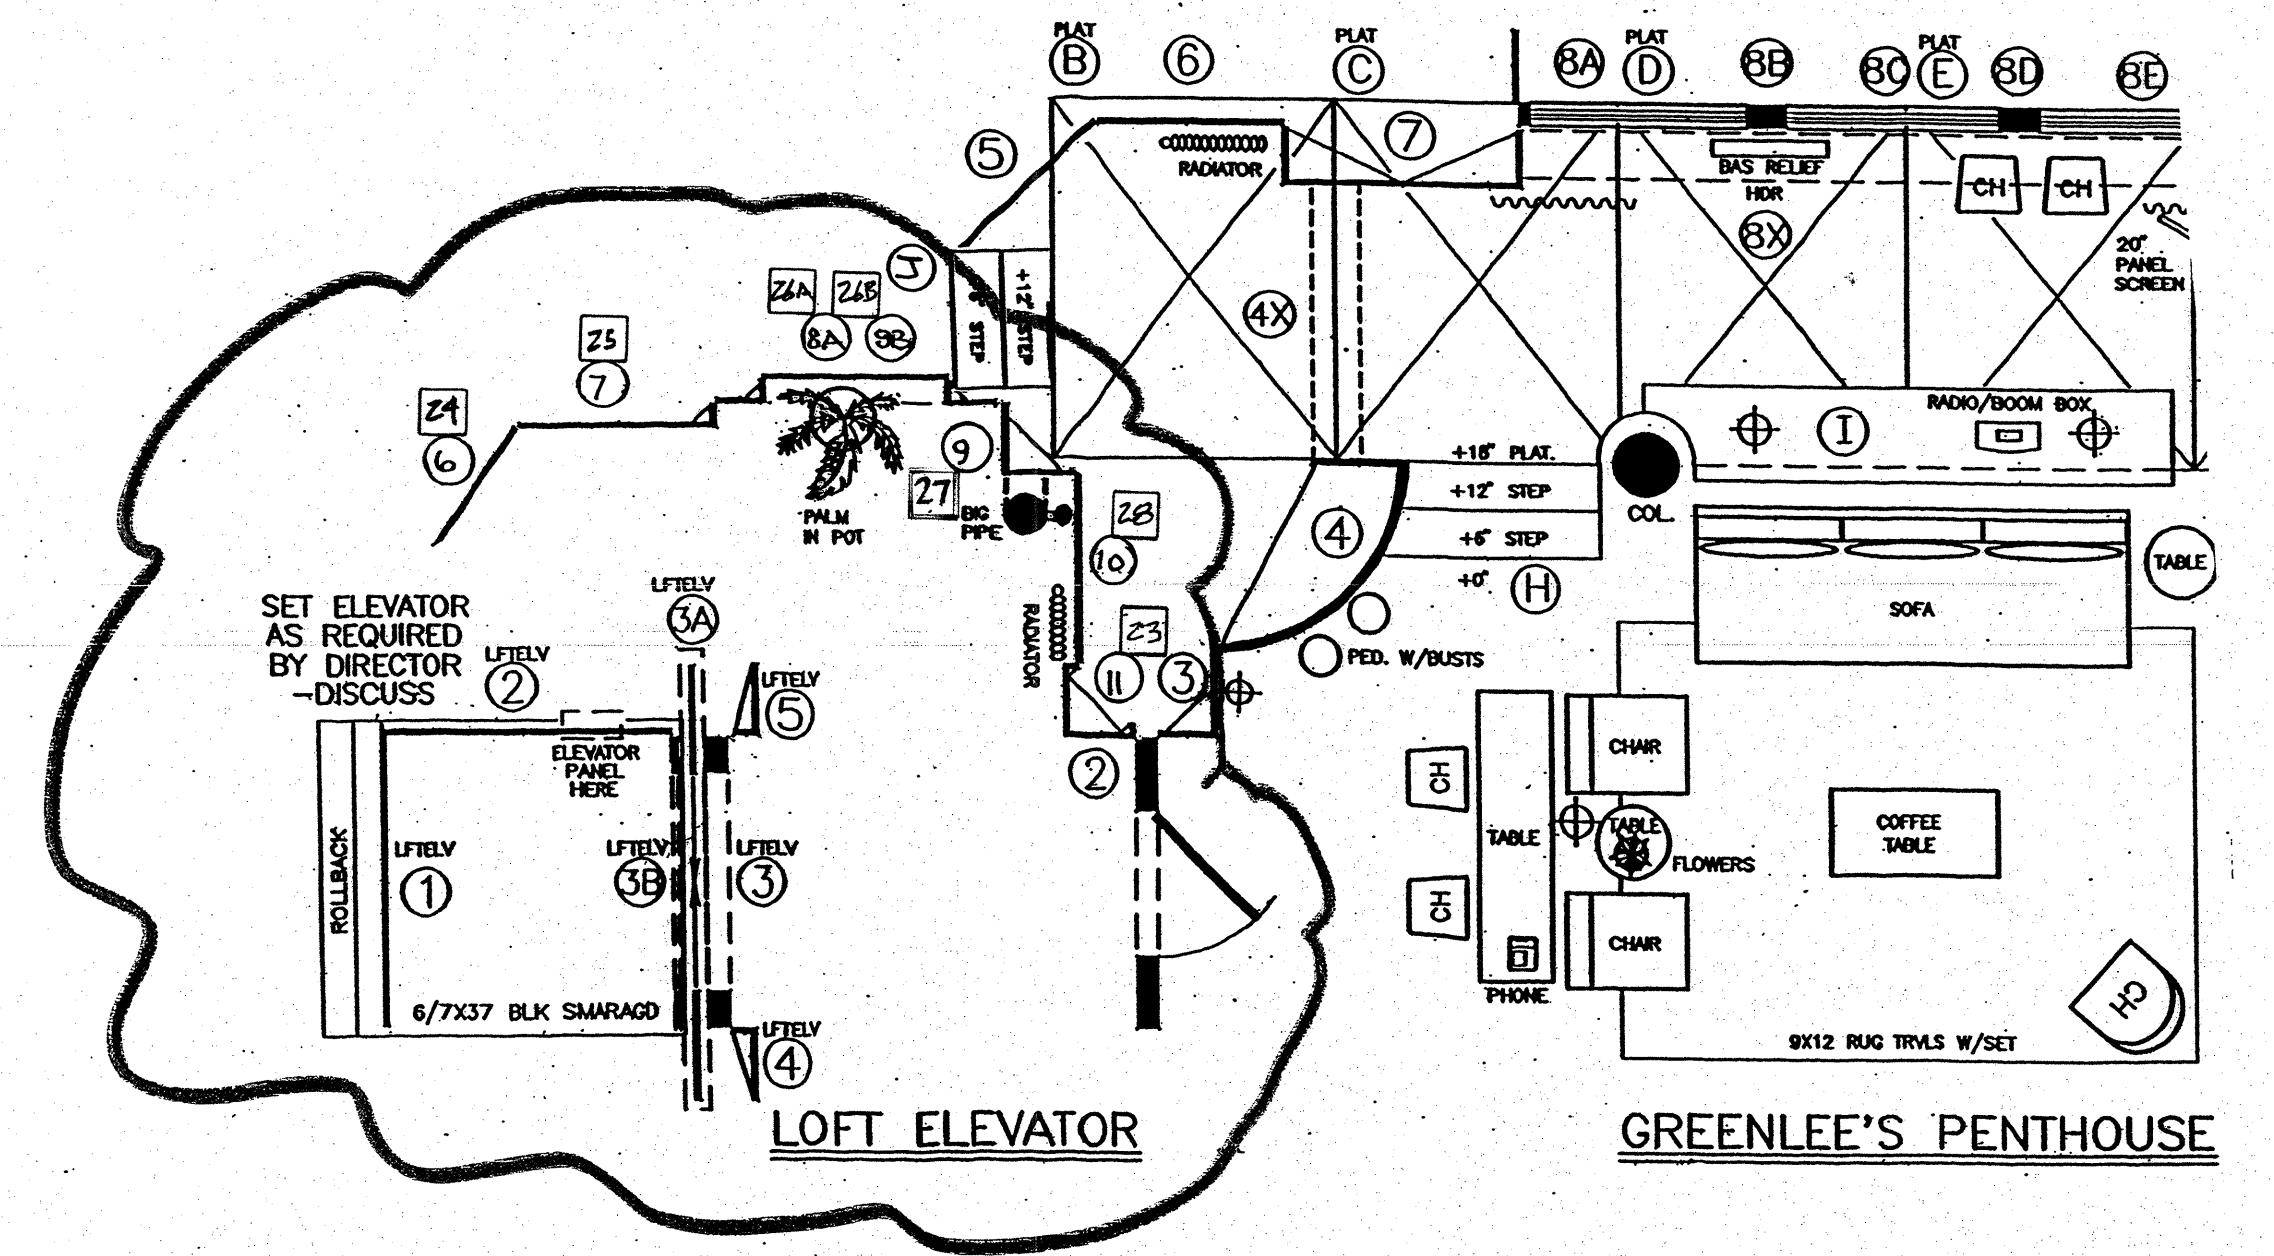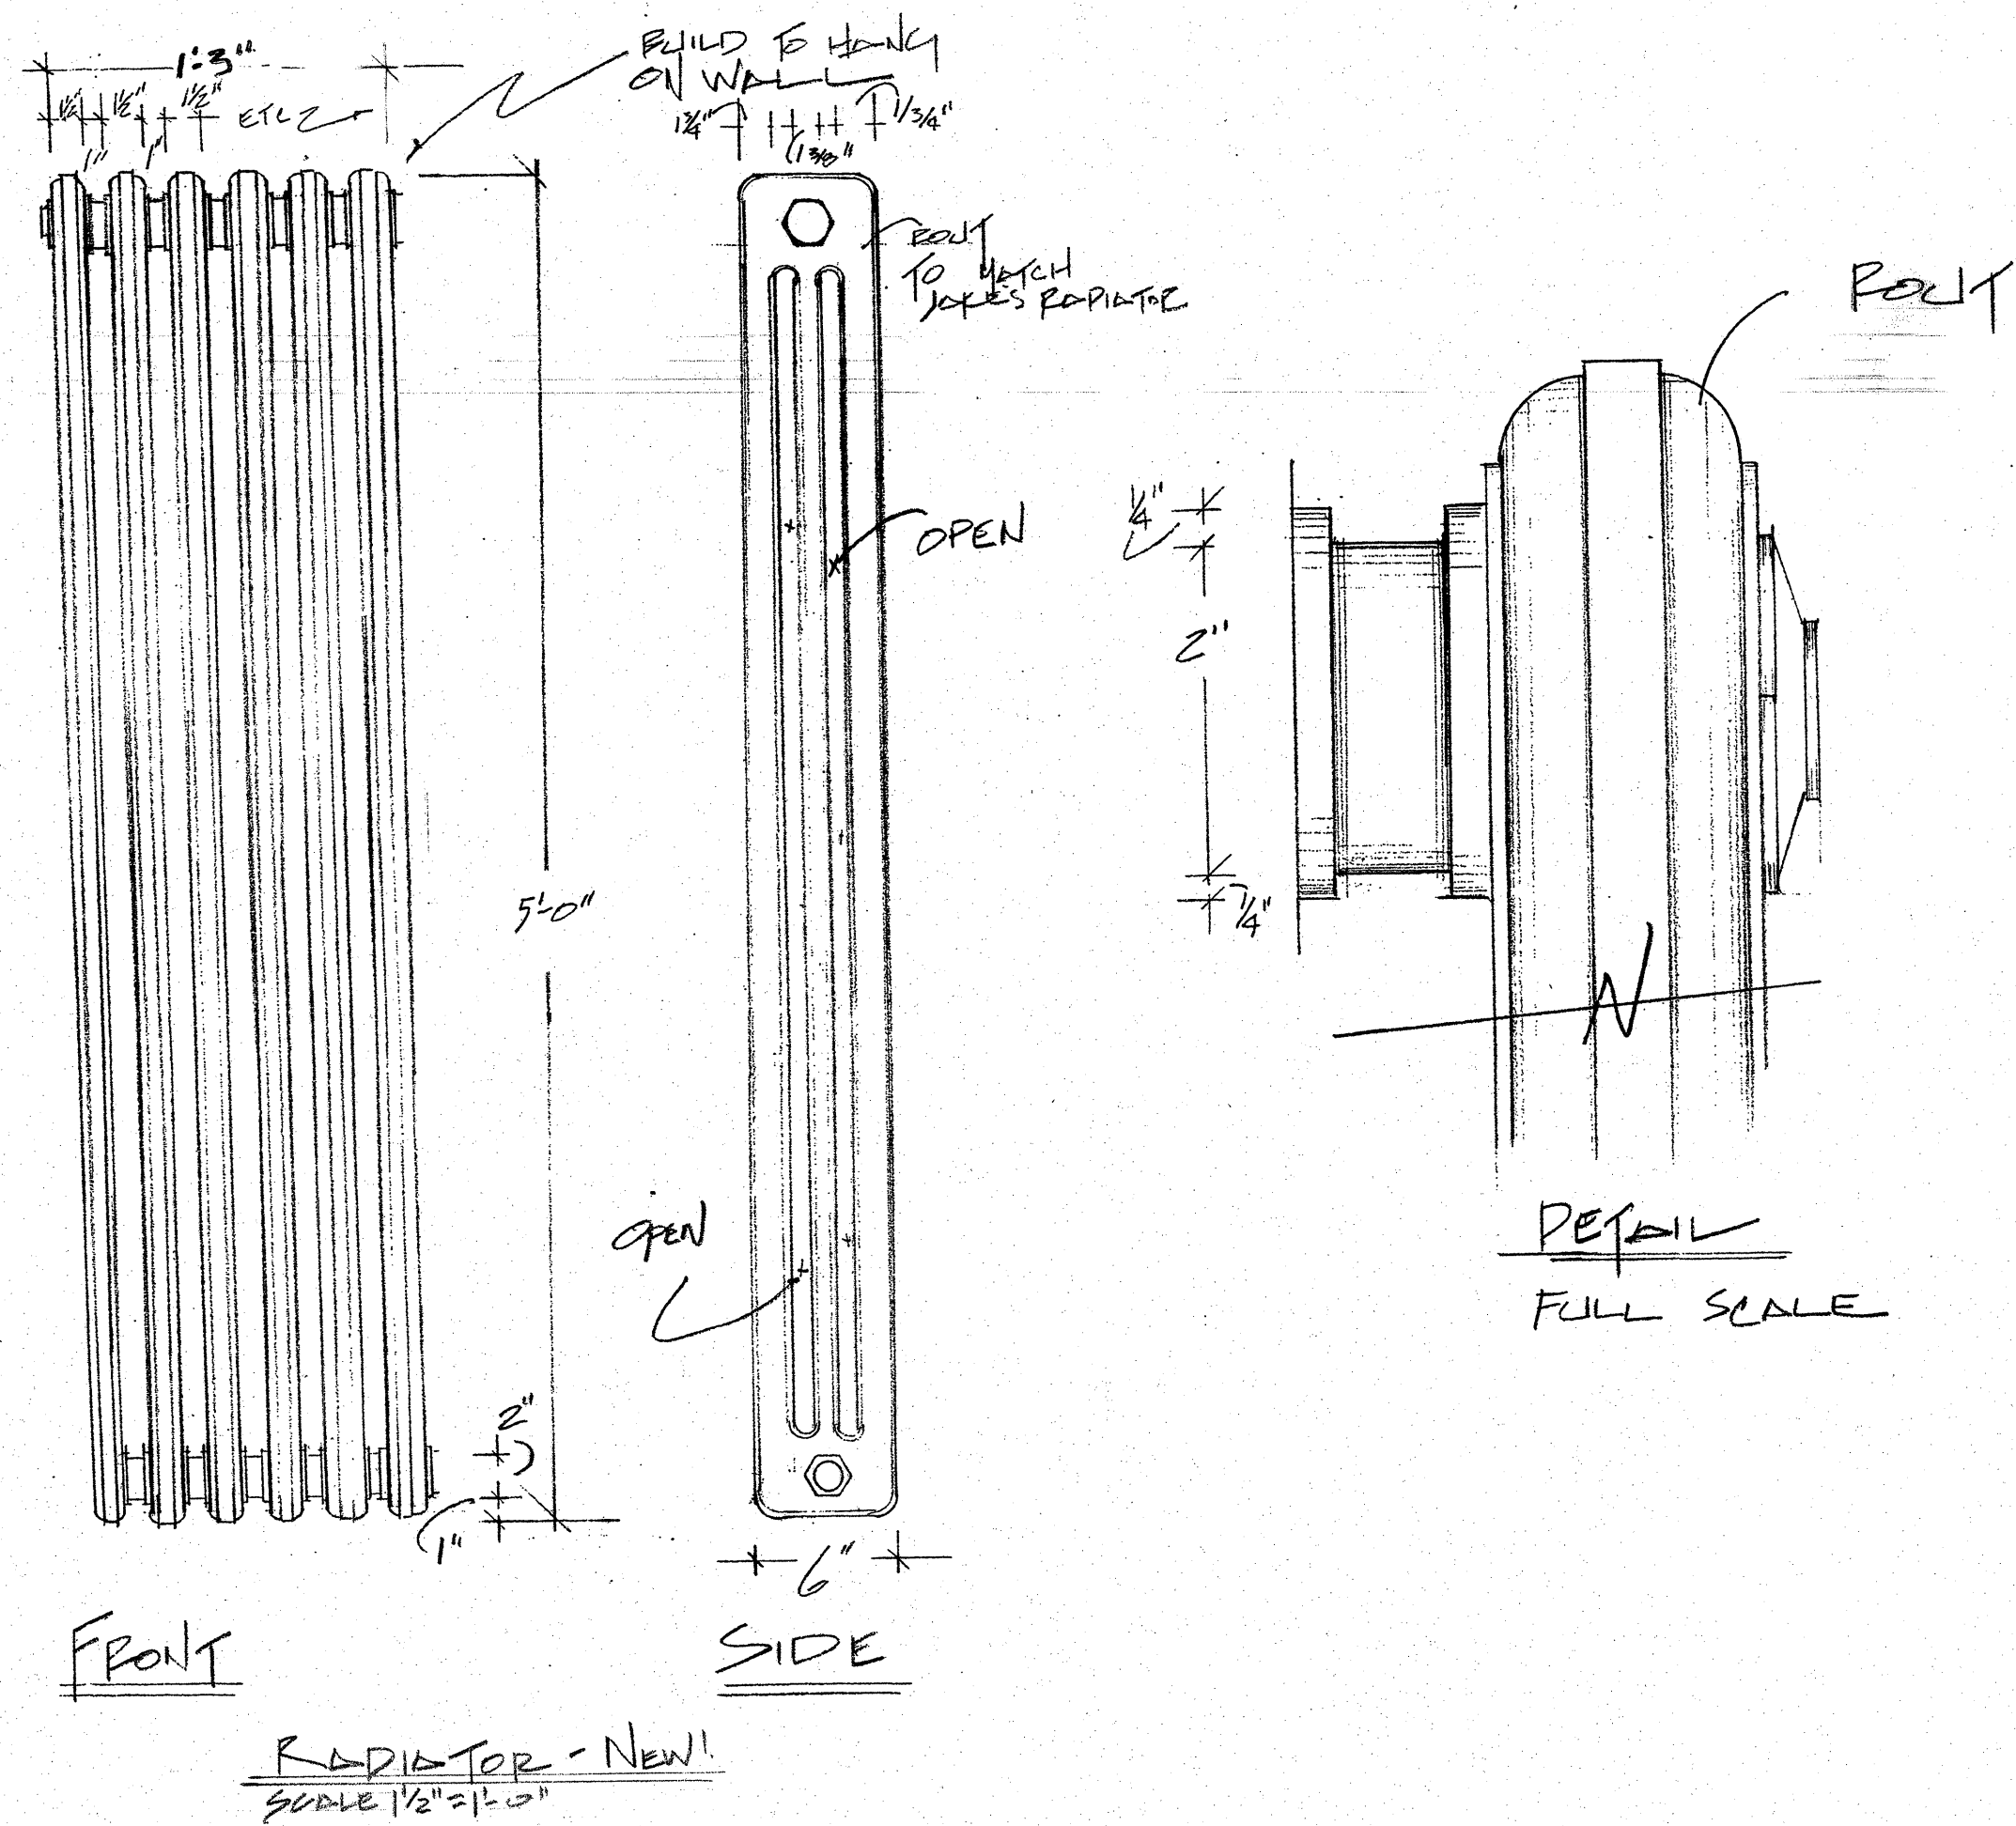

UNION STAMP	AMERICAN BROADCASTING COMPANIES abc		DRAWING NO.
	PROD.: ALL MY CHILDREN	STUDIO 23	2
	SET: LOFT ELEVATOR		
SCALE: 1/2" = 1'-0"	DEL. DATE: 1-6-05		
DRAWN: DATE 12-21-04	PROD. DATE: 1-7-05		
DESIGNER: E. MOONET	DRAFTSMAN: M. FALBER		OF 2