




A SAFETY DEPOSIT BOX WALL A
Scale: 1/2" = 1'-0"

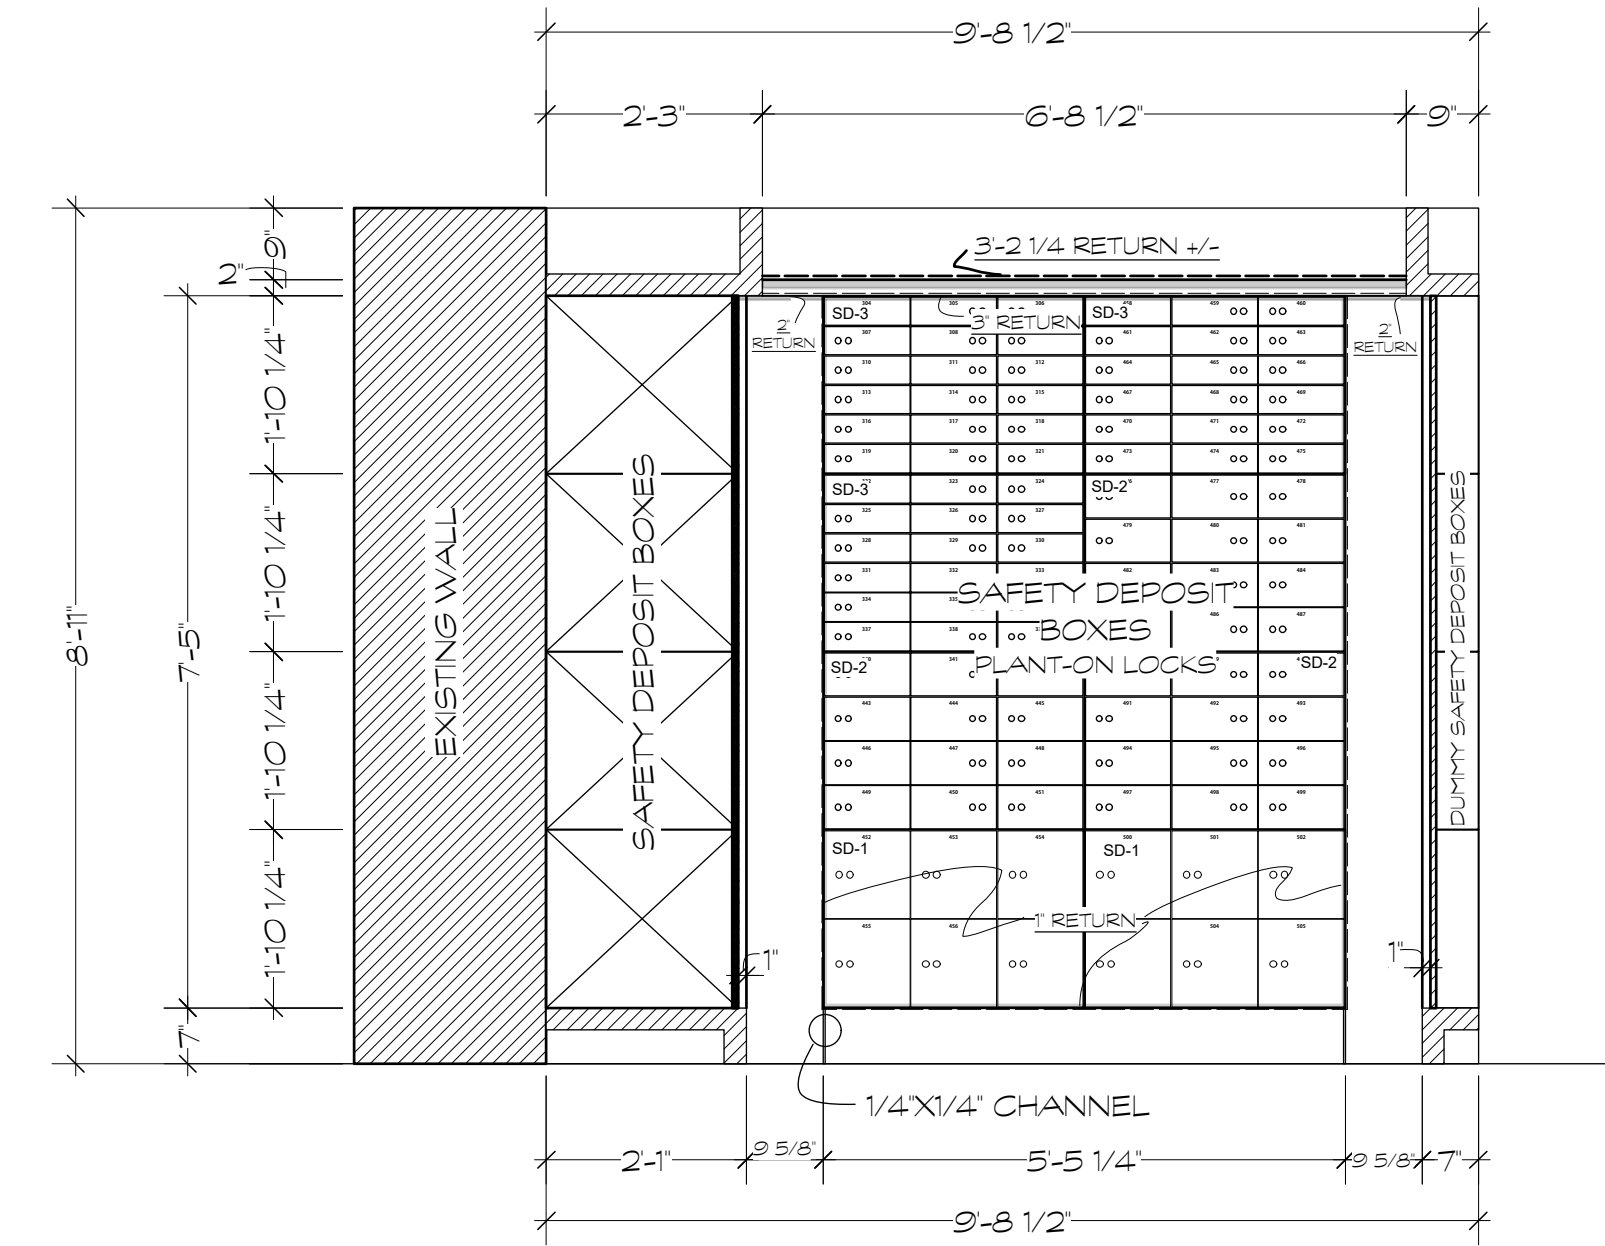


B SAFETY DEPOSIT BOX WALL B
Scale: 1/2" = 1'-0"

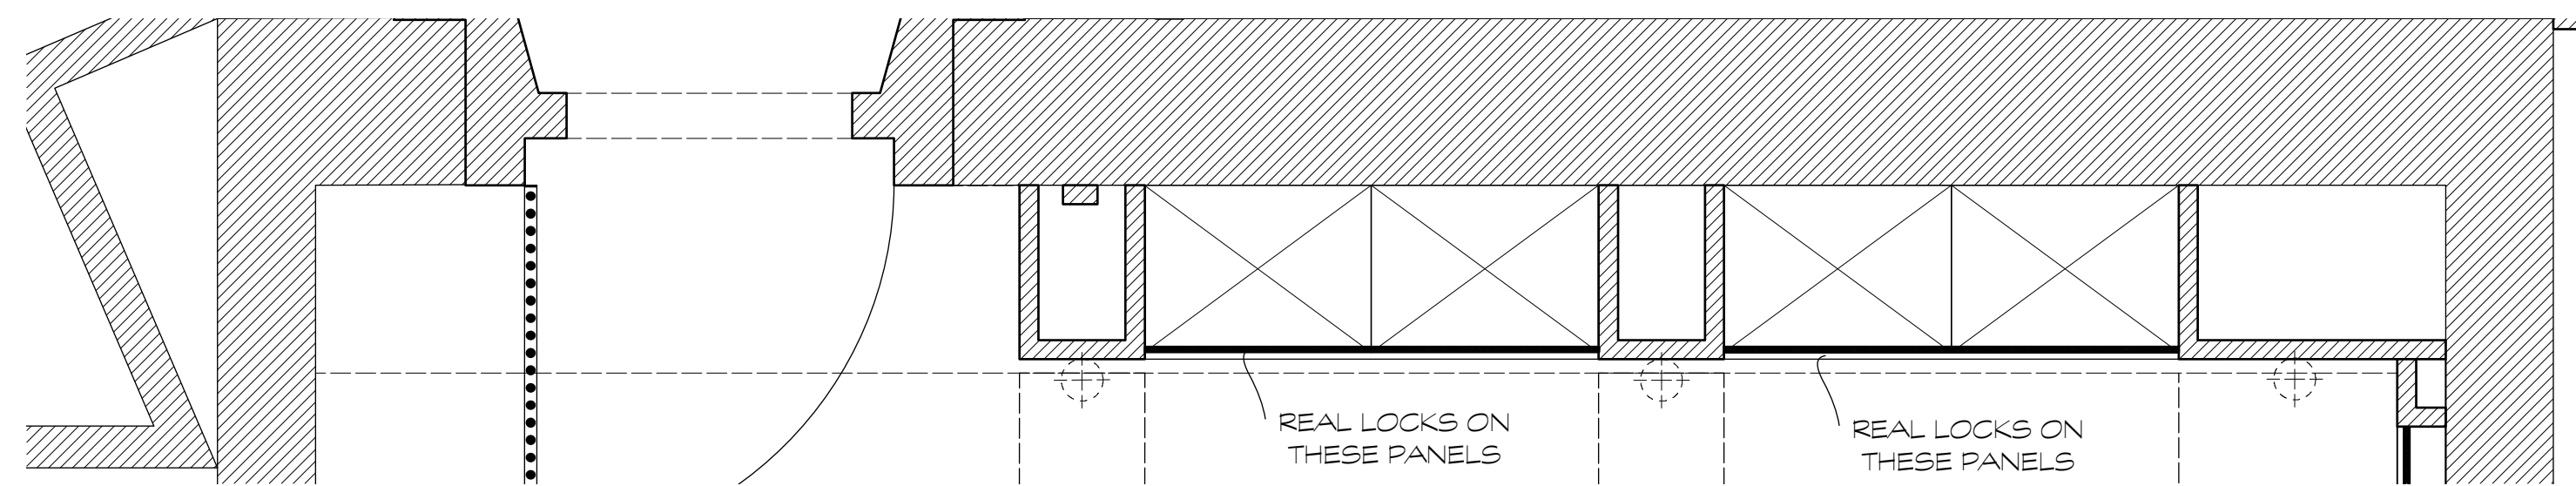


A WALL A PLAN VIEW
Scale: 1/2" = 1'-0"

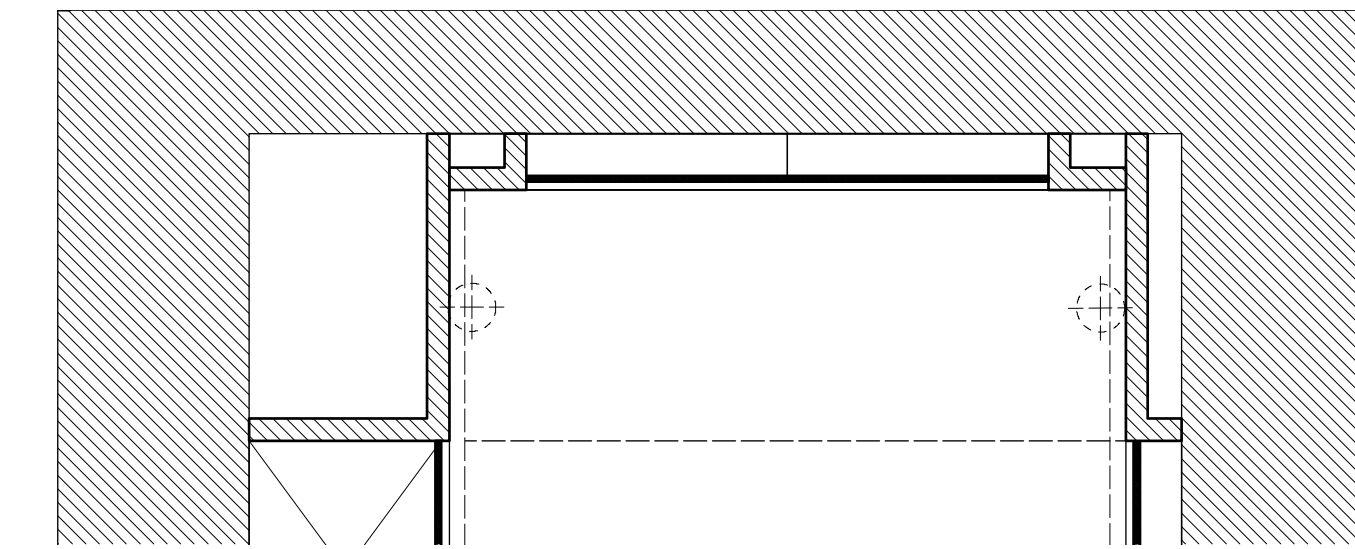


B WALL B PLAN VIEW
Scale: 1/2" = 1'-0"

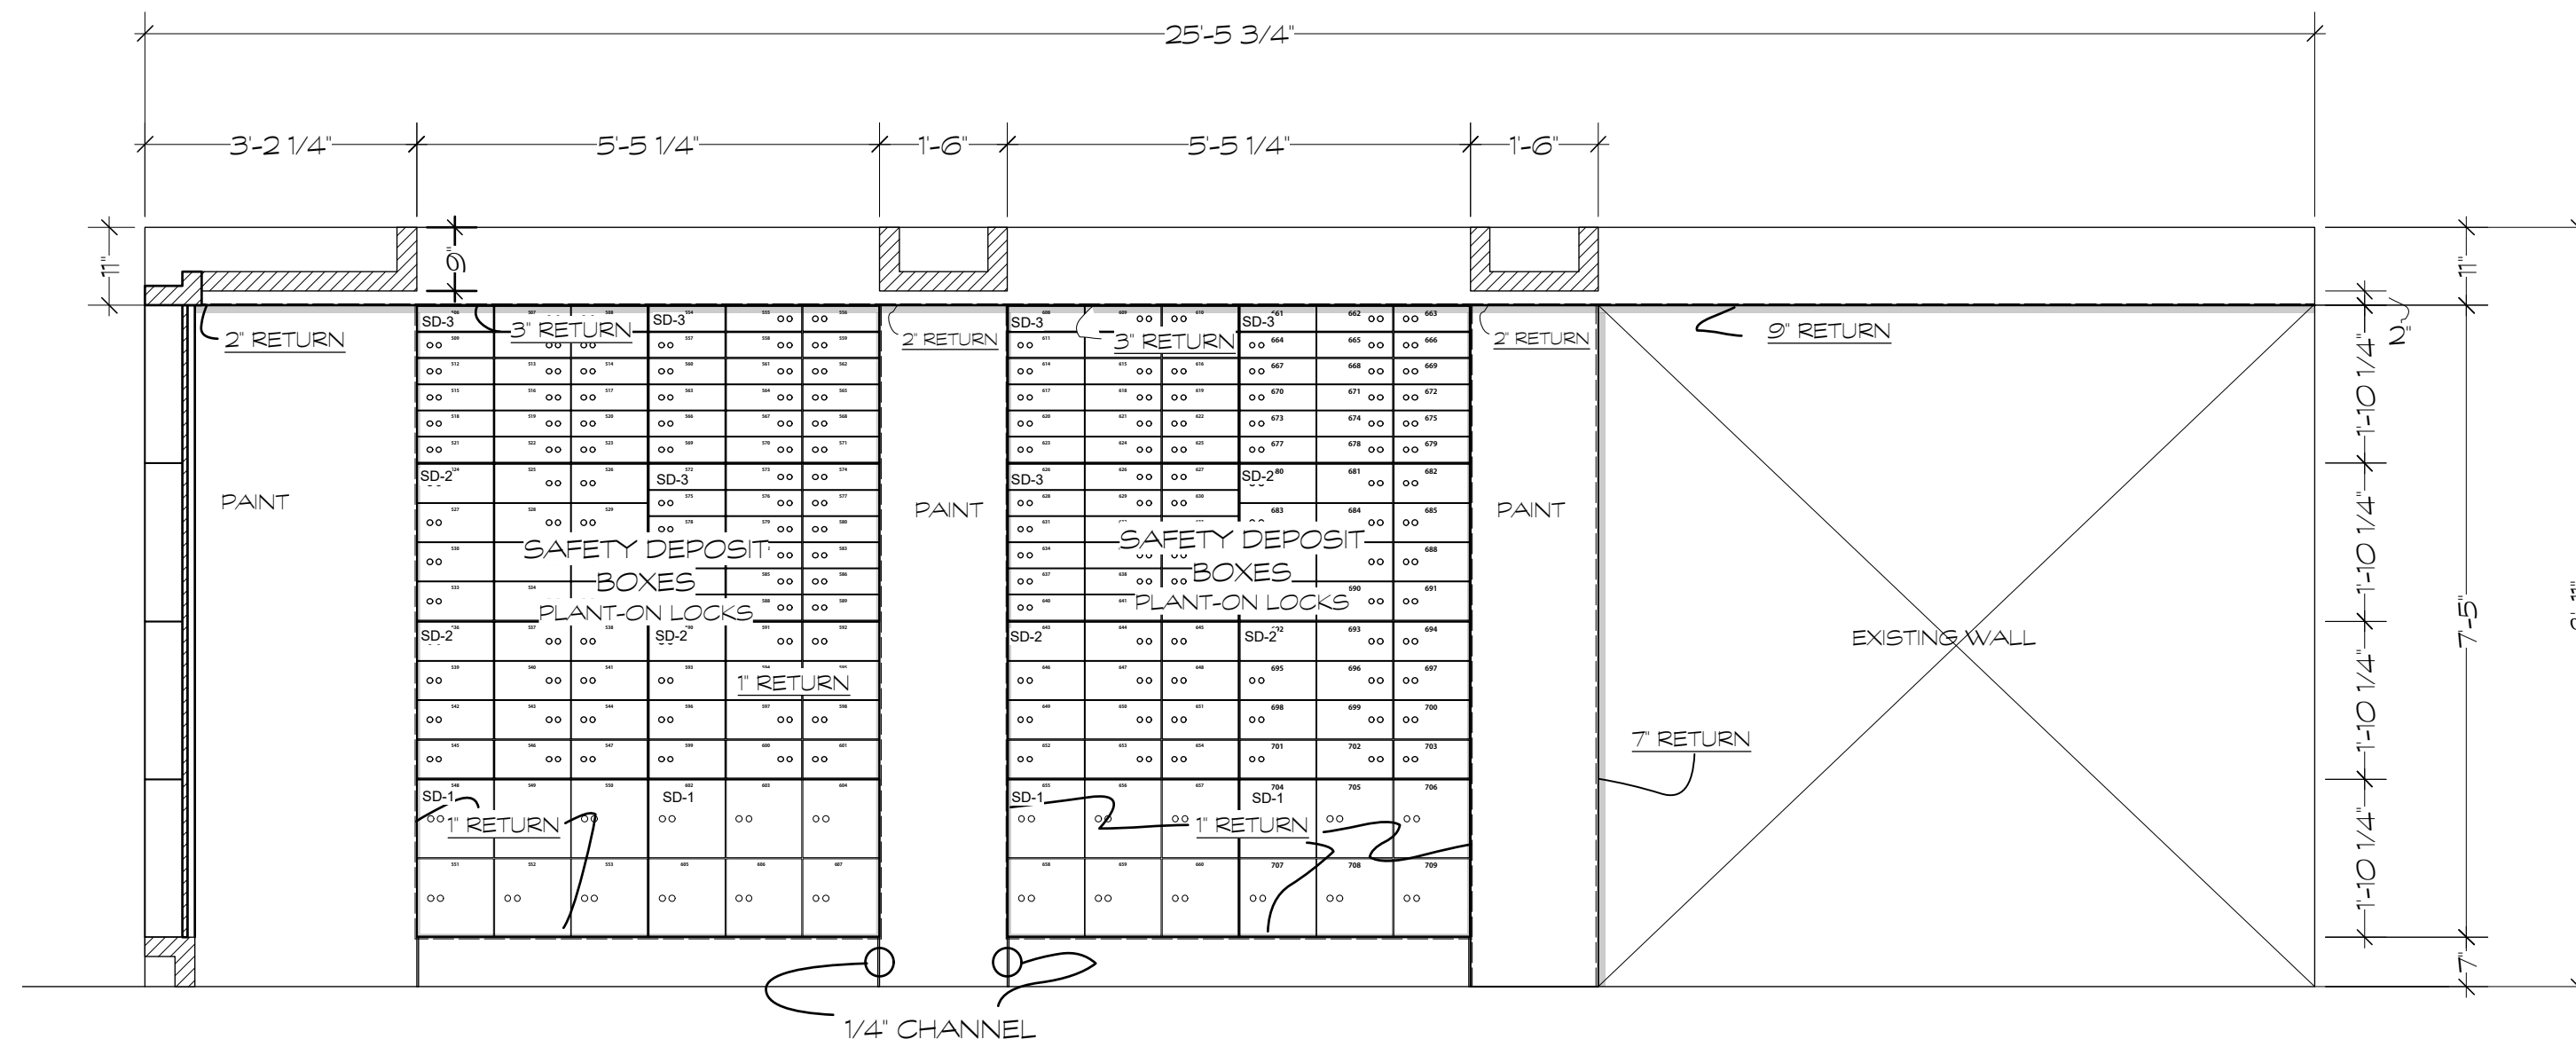

C SAFETY DEPOSIT BOX DUMMY WALL C
Scale: 1/2" = 1'-0"

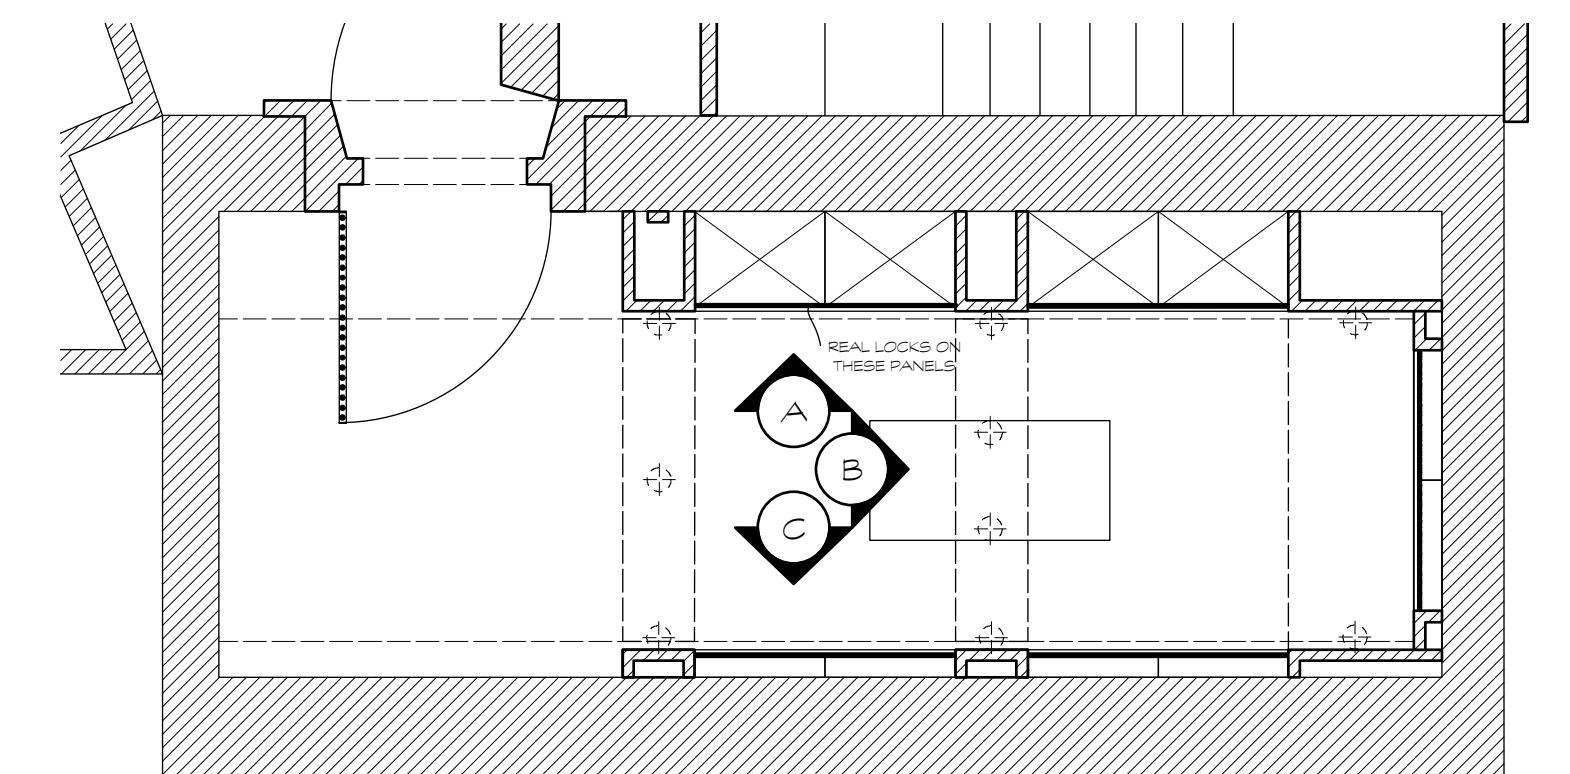


1/4\"/>

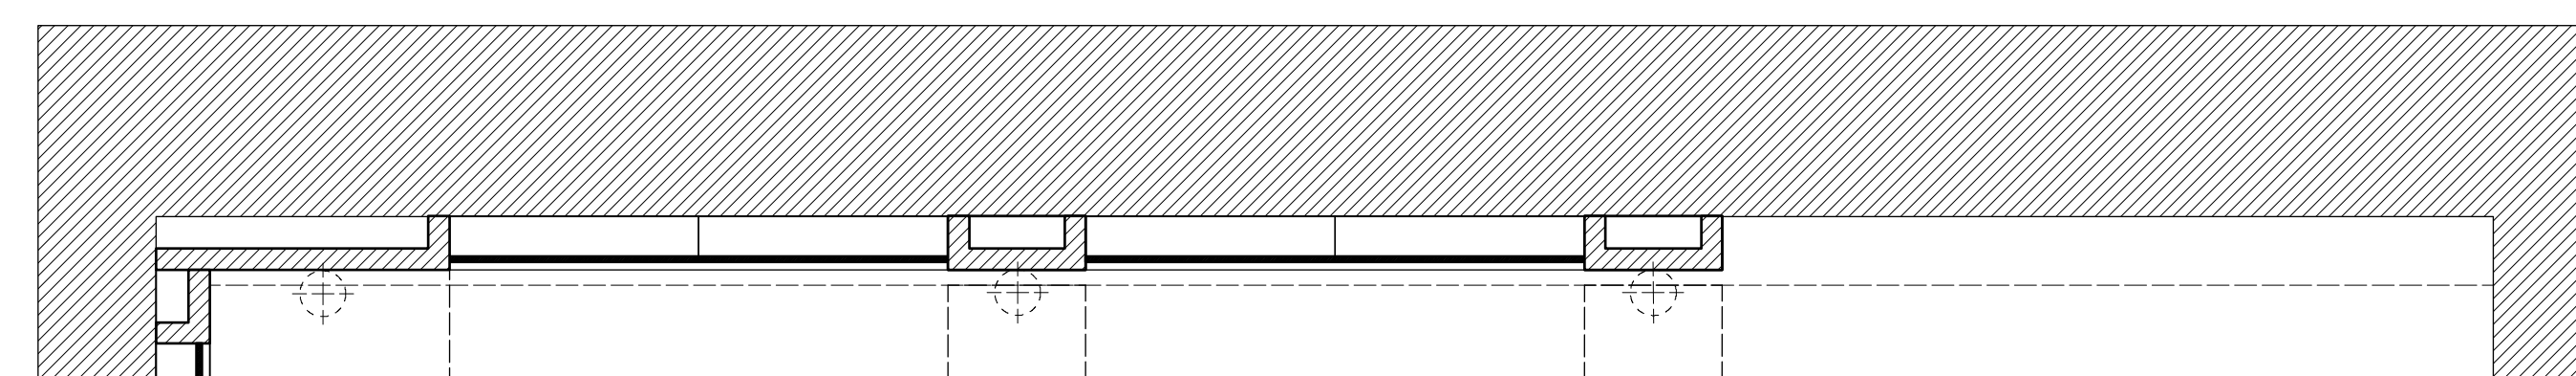

C WALL C PLAN VIEW
Scale: 1/2" = 1'-0"


3/17/2015 REVISED

LIMITLESS	SET: SAFE DEPOSIT BOX		
	SUBJECT: ELEVATIONS		
	LOCATION: 20 EXCHANGE PLACE		
PRODUCTION DESIGNER: BOB SHAW	DATE: 3.03.2015	SHOOT:	SCALE: NOTED
ART DIRECTOR: ANU SCHWARTZ	REVISED: 3.17.2015	DRAWN BY: MARTIN F.	SCALE: NOTED
			SHEET NO. 1 OF: 5

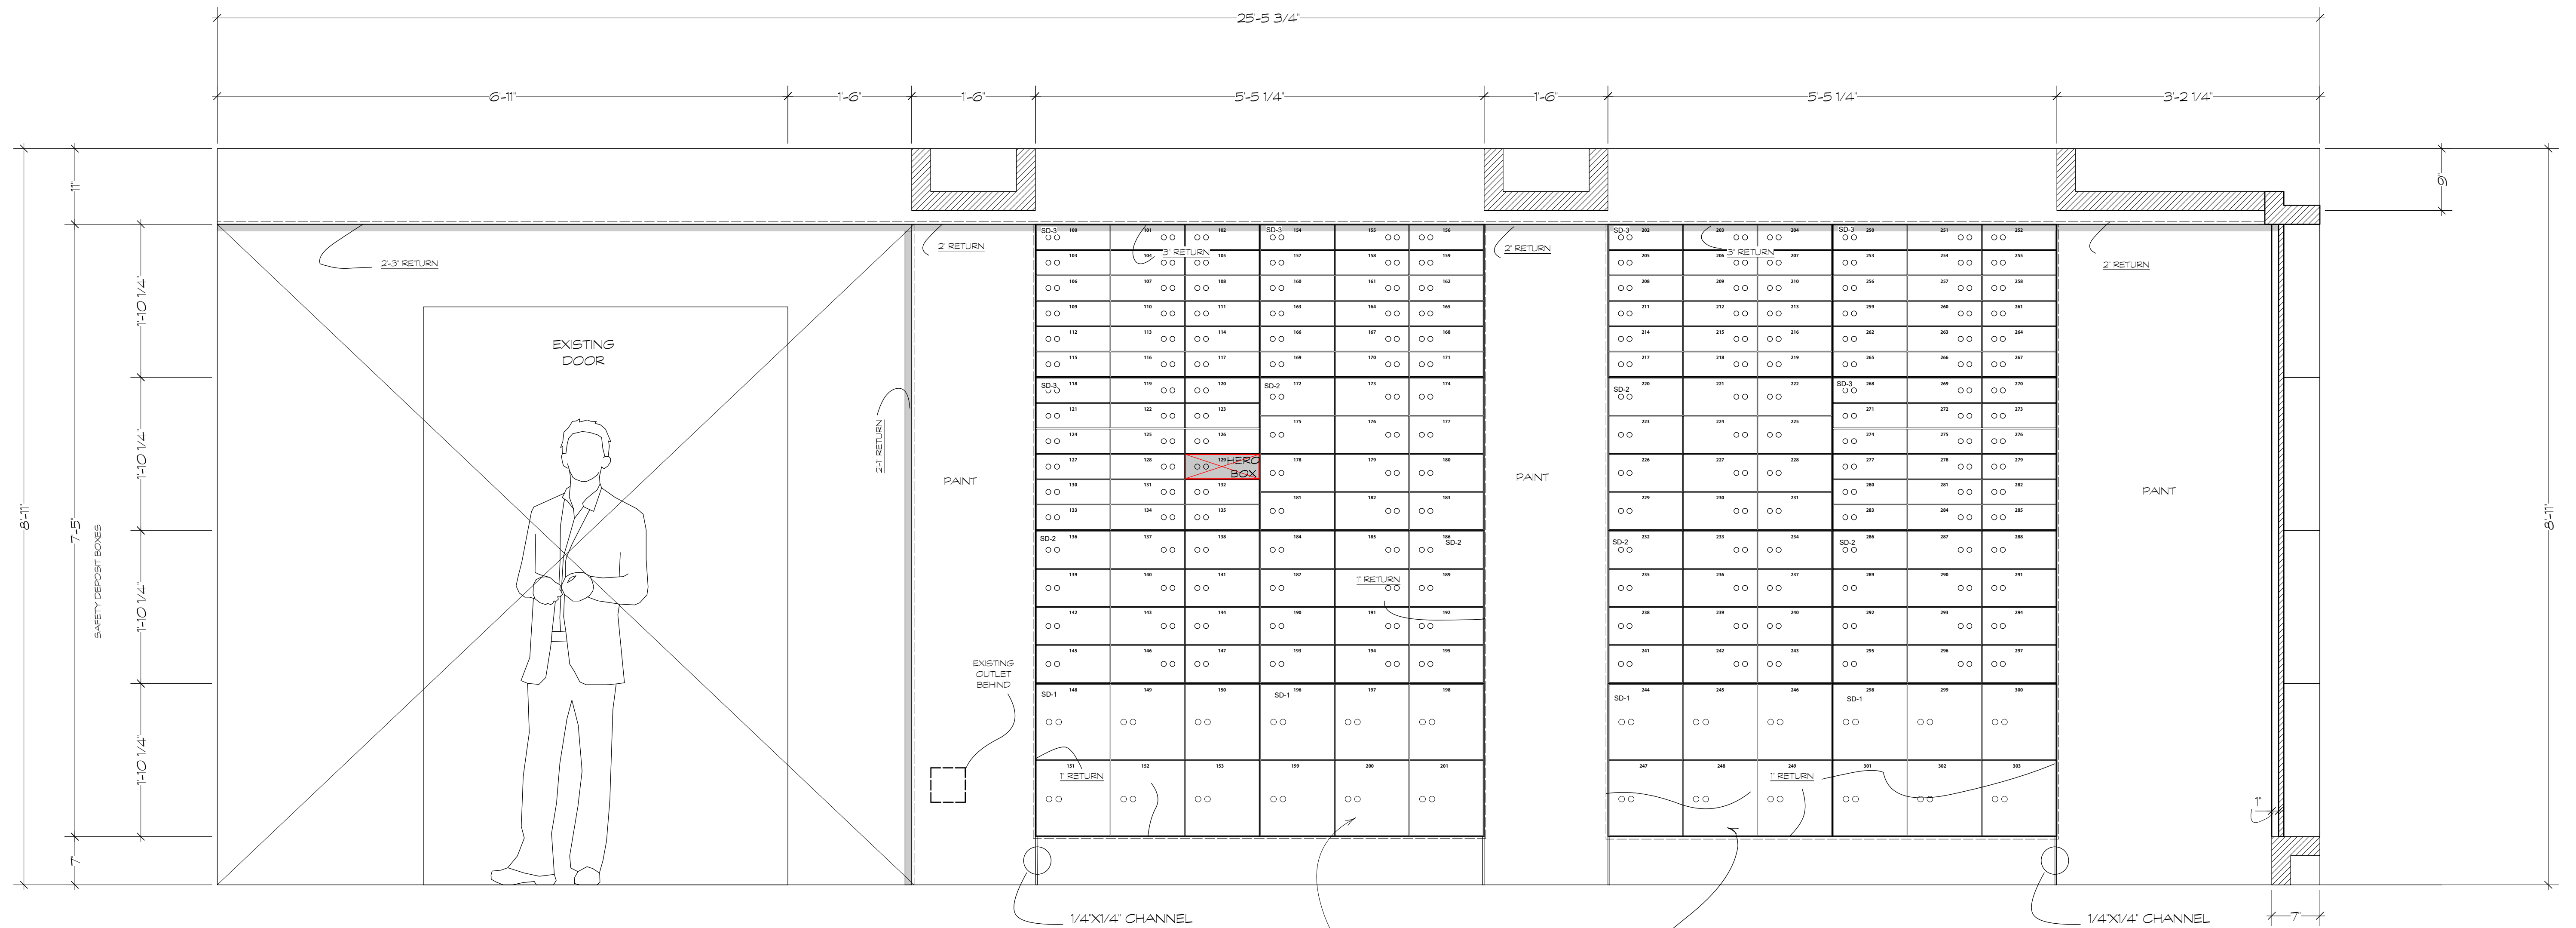

NOTE: PANELS WILL HAVE REAL LOCKS. HOLES WILL BE PRE DRILLED C&C


A
1 SAFETY DEPOSIT BOX WALL A
Scale: 1" = 1'-0"

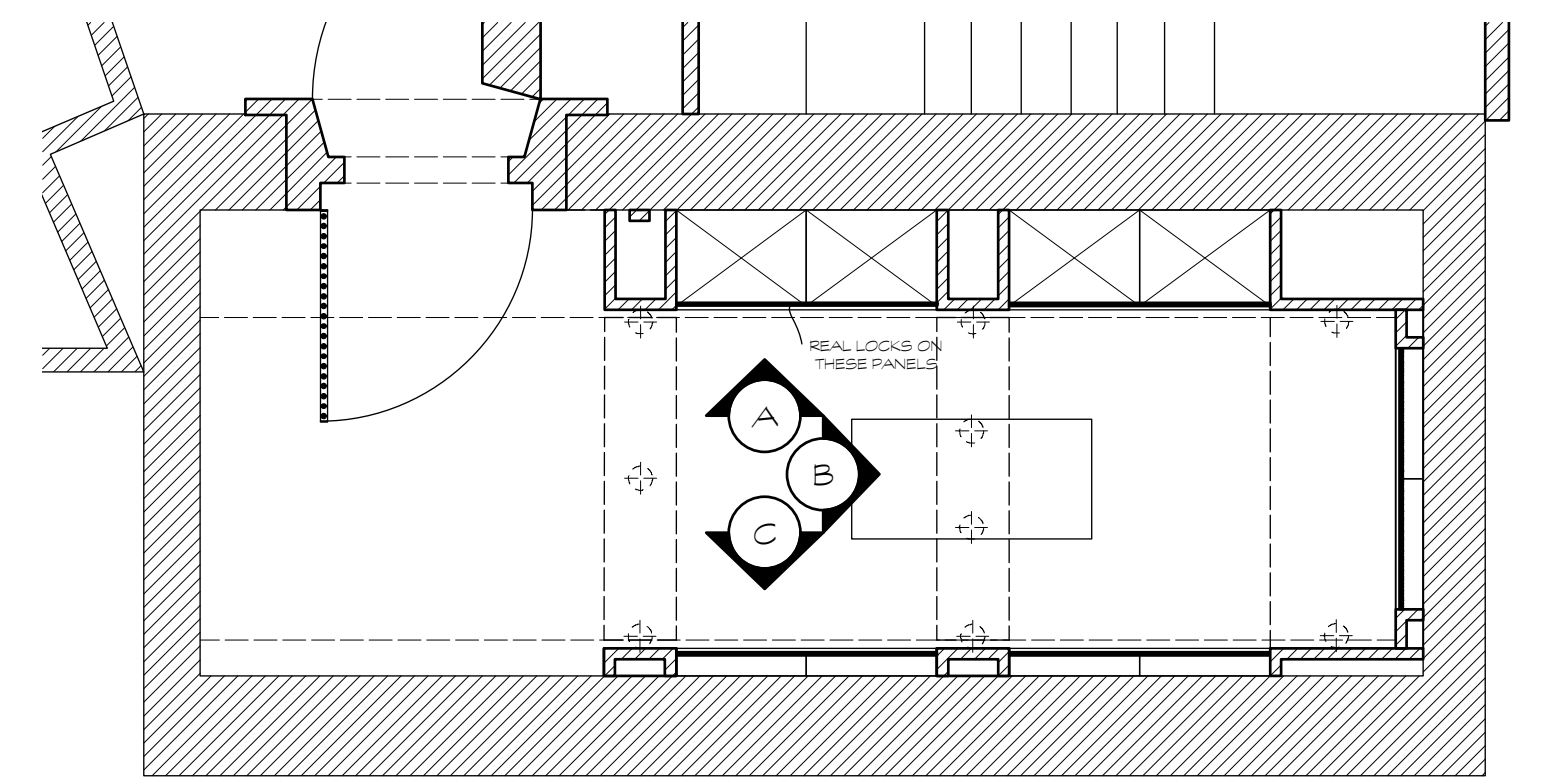


1/4\"/>

3/17/2015 REVISED

LIMITLESS	SET: SAFE DEPOSIT BOX		
	SUBJECT: ELEVATION WALL A		
LOCATION: 20 EXCHANGE PLACE			SHEET NO. 2
PRODUCTION DESIGNER: BOB SHAW ART DIRECTOR: ANU SCHWARTZ	DATE: 3.03.2015 REVISED: 3.17.2015	SHOOT: SCALE: 1"=1'-0" DRAWN BY: MARTIN F.	

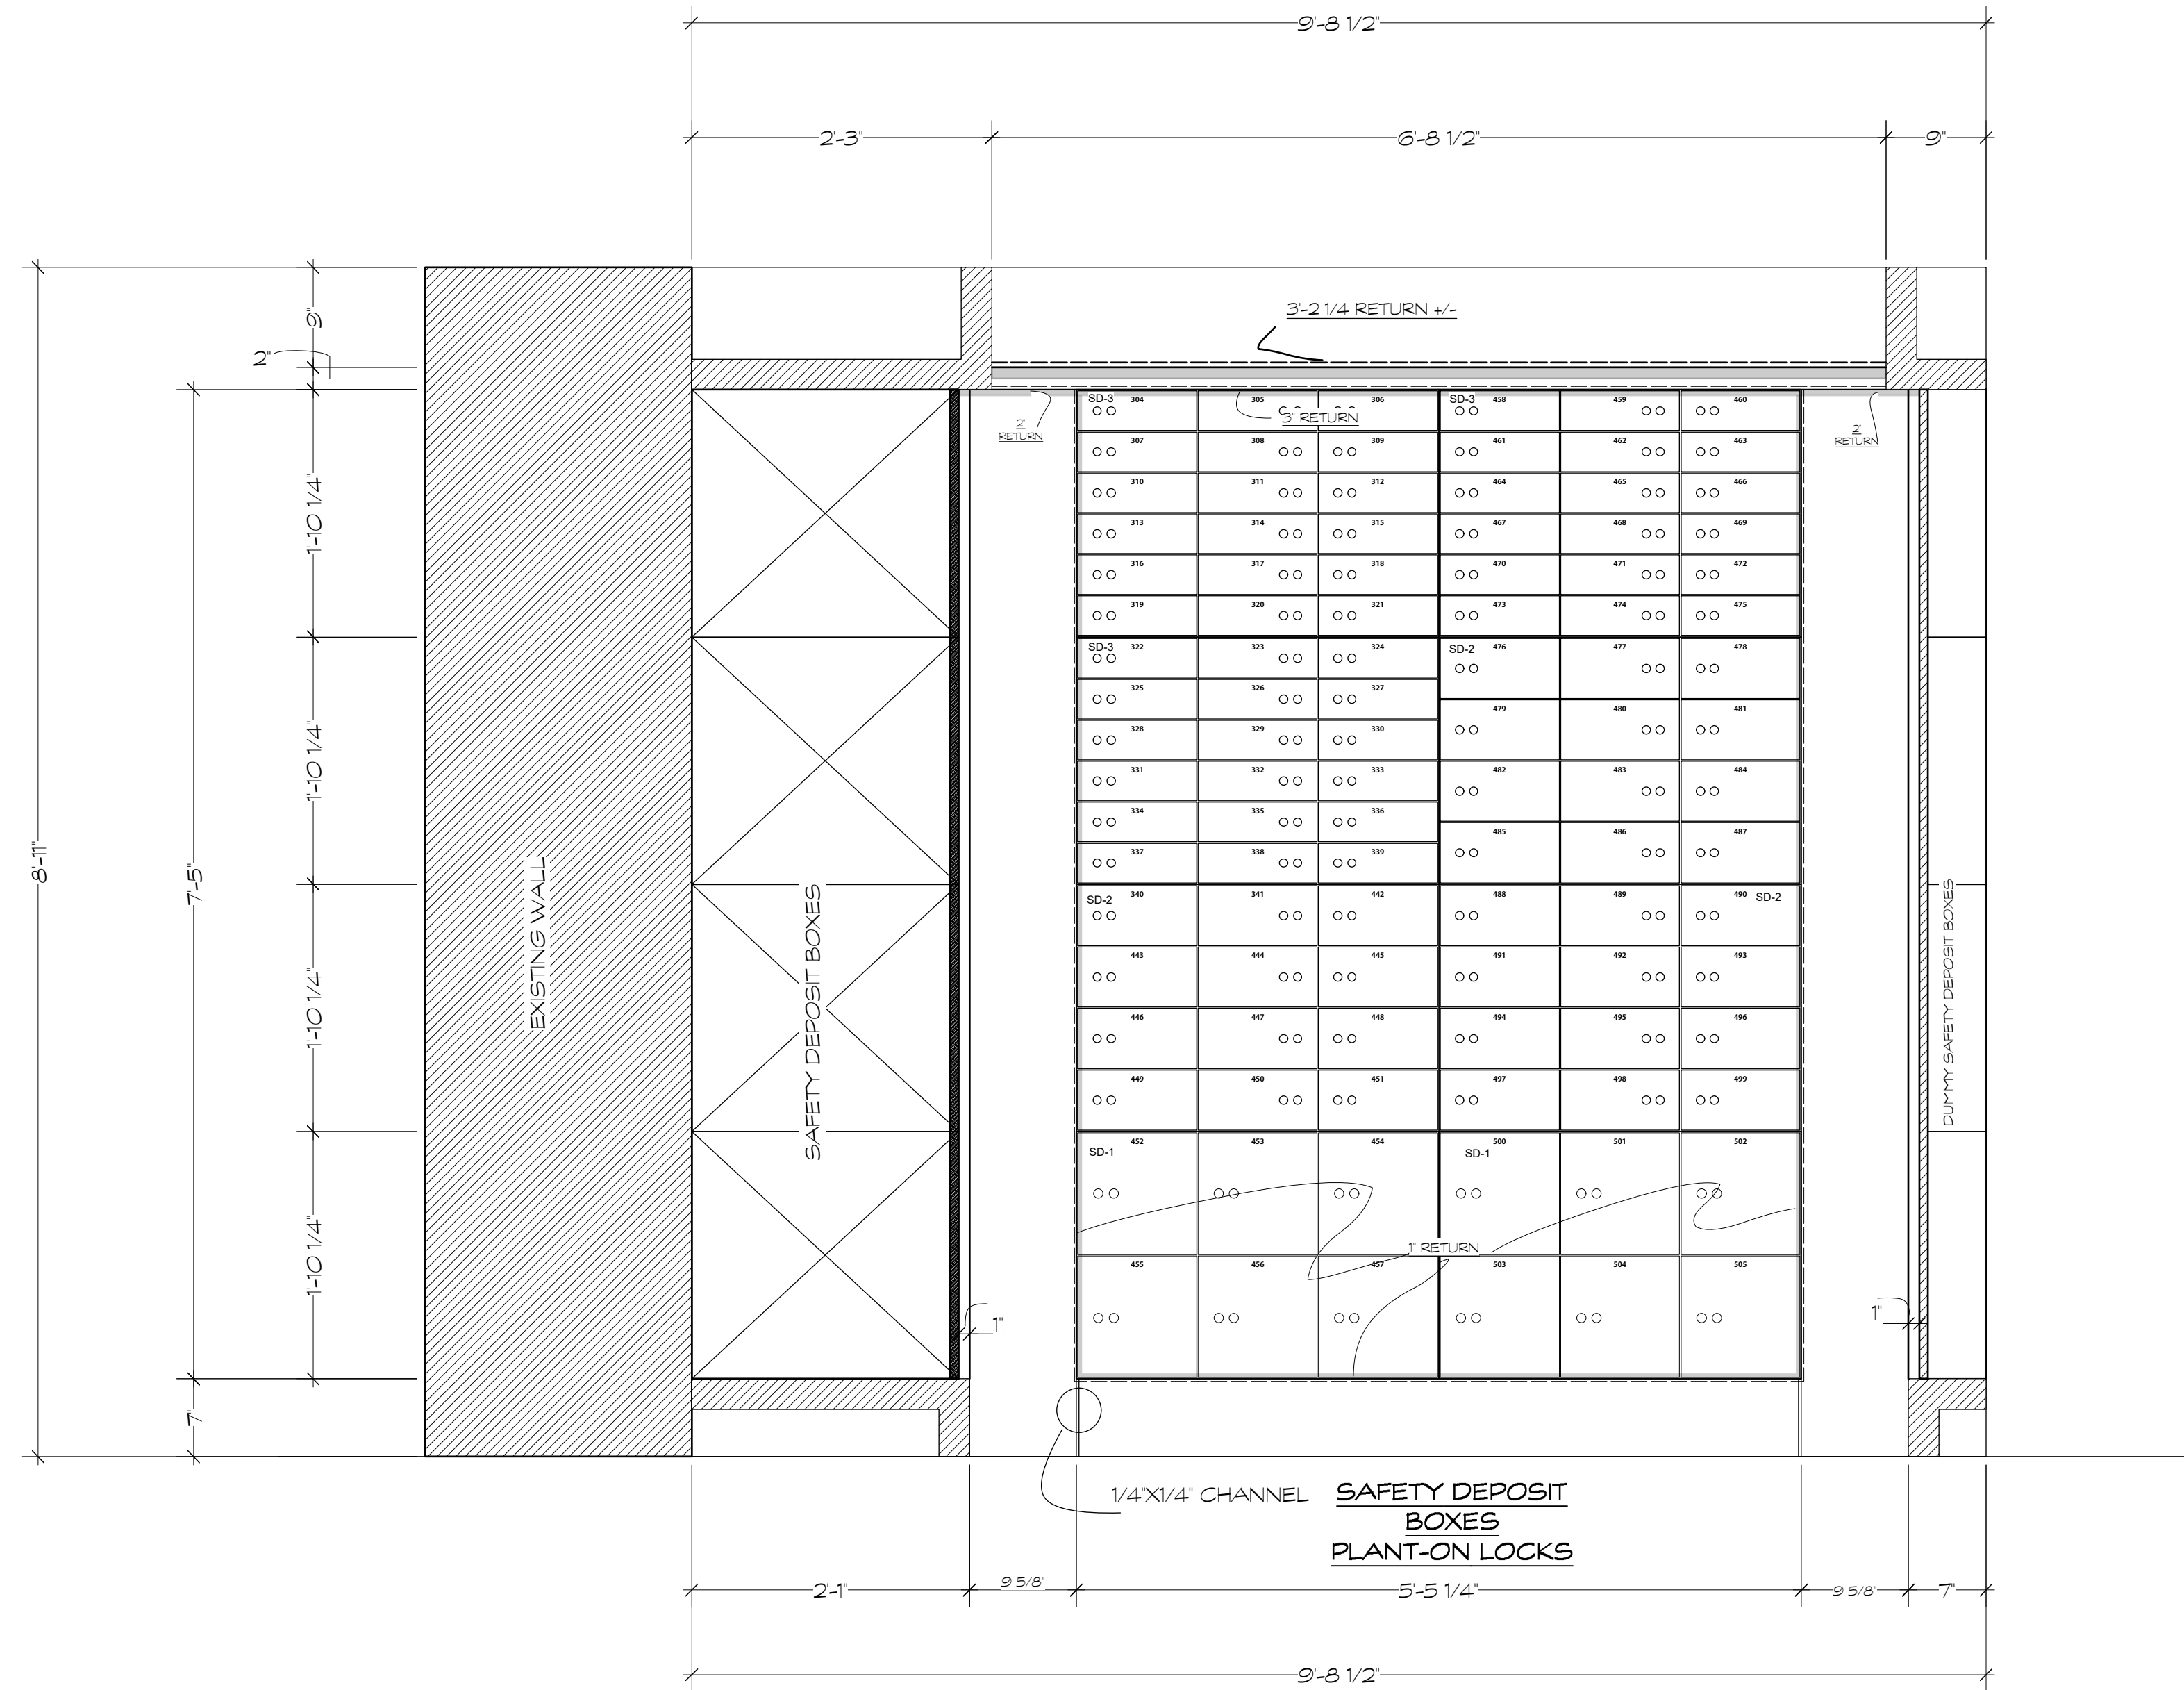


B
1 SAFETY DEPOSIT BOX WALL B
Scale: 1" = 1'-0"

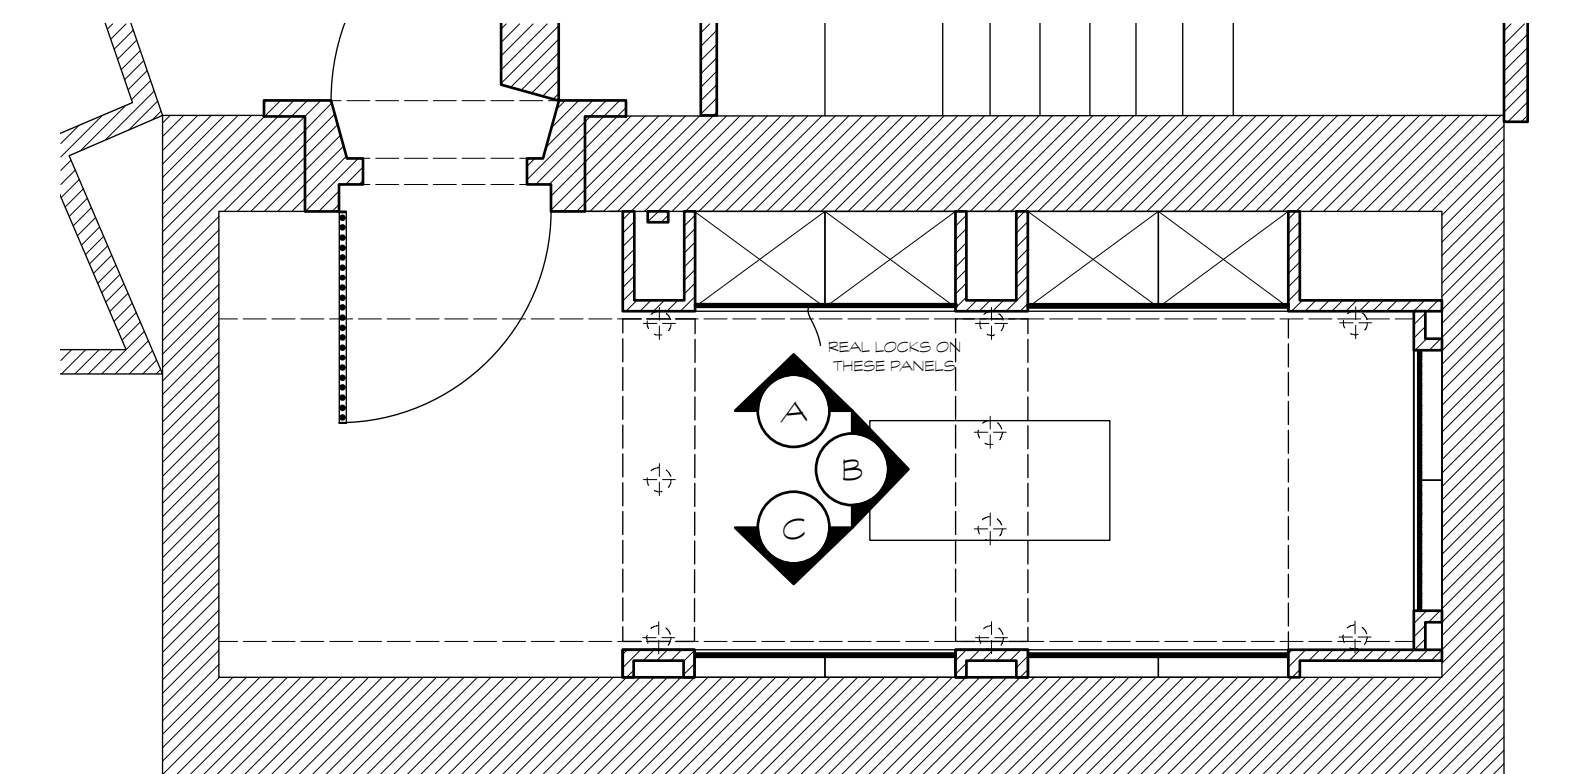

1/4" PLAN
Scale: 1/4" = 1'-0"

3/15/2015 RELEASED

LIMITLESS	SET: SAFE DEPOSIT BOX		
	SUBJECT: ELEVATION WALL B		
	LOCATION: 20 EXCHANGE PLACE		
	PREP:	SHOOT:	SHEET NO.
	DATE: 3.03.2015	SCALE: 1"=1'0"	3
PRODUCTION DESIGNER: BOB SHAW ART DIRECTOR: ANU SCHWARTZ	REVISED: 3.09.2015	DRAWN BY: MARTIN F.	OF: 5

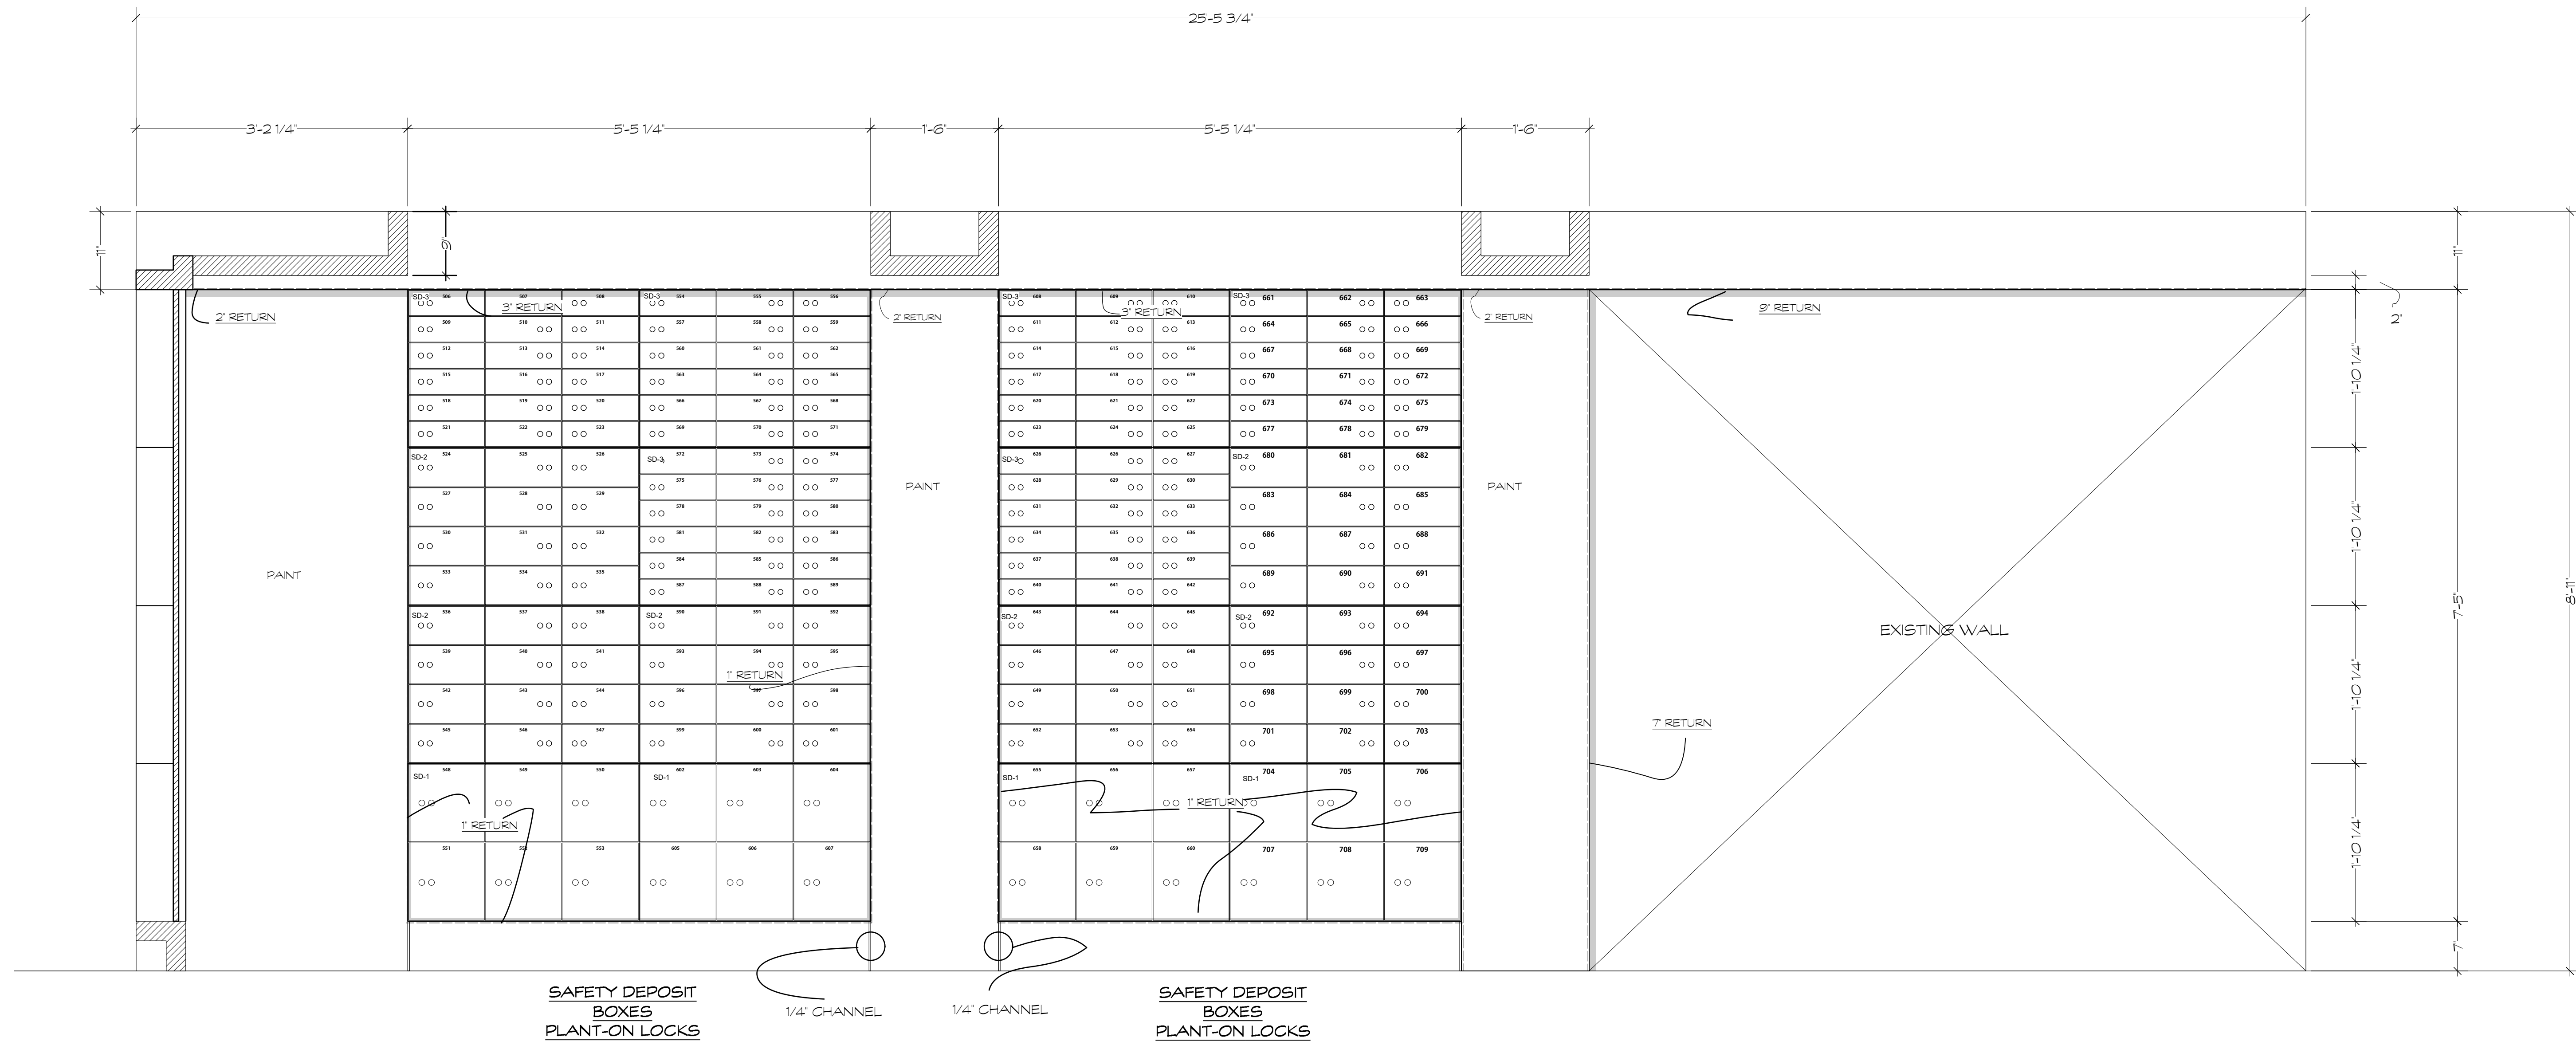


**SAFETY DEPOSIT BOXES
PLANT-ON LOCKS**

1/4" CHANNEL

1/4" CHANNEL

**SAFETY DEPOSIT BOXES
PLANT-ON LOCKS**


C SAFETY DEPOSIT BOX DUMMY WALL C
Scale: 1" = 1'-0"

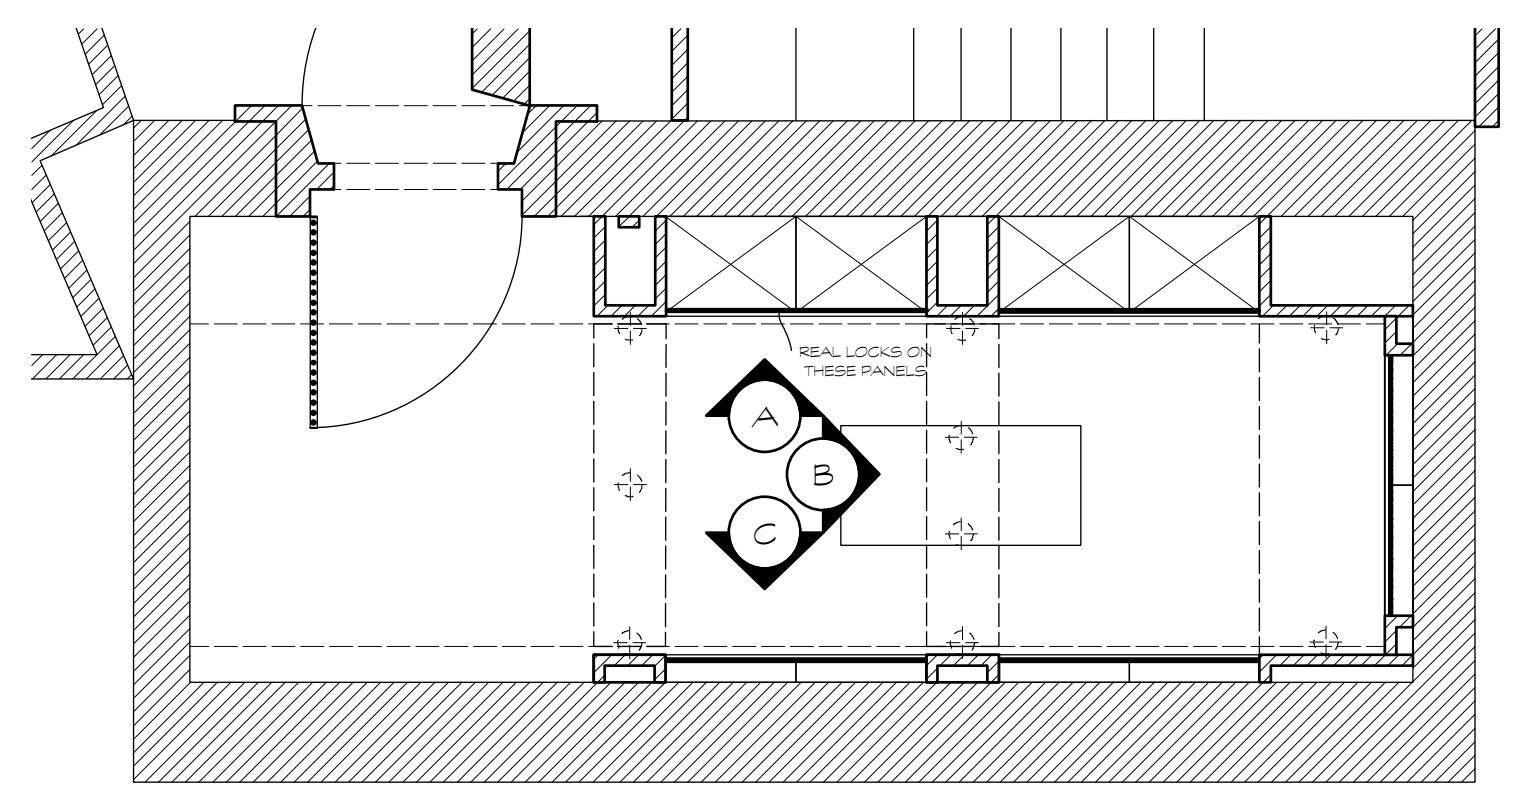


1/4" PLAN
Scale: 1/4" = 1'-0"

3/17/2015 REVISED


LIMITLESS	SET: SAFE DEPOSIT BOX		
	SUBJECT: ELEVATION WALL C		
	LOCATION: 20 EXCHANGE PLACE		
	PREP:	SHOOT:	SHEET NO.
	DATE: 3.03.2015	SCALE: 1"=1'-0"	4
PRODUCTION DESIGNER: BOB SHAW ART DIRECTOR: ANU SCHWARTZ	REVISED: 3.17.2015	DRAWN BY: MARTIN F.	OF: 5

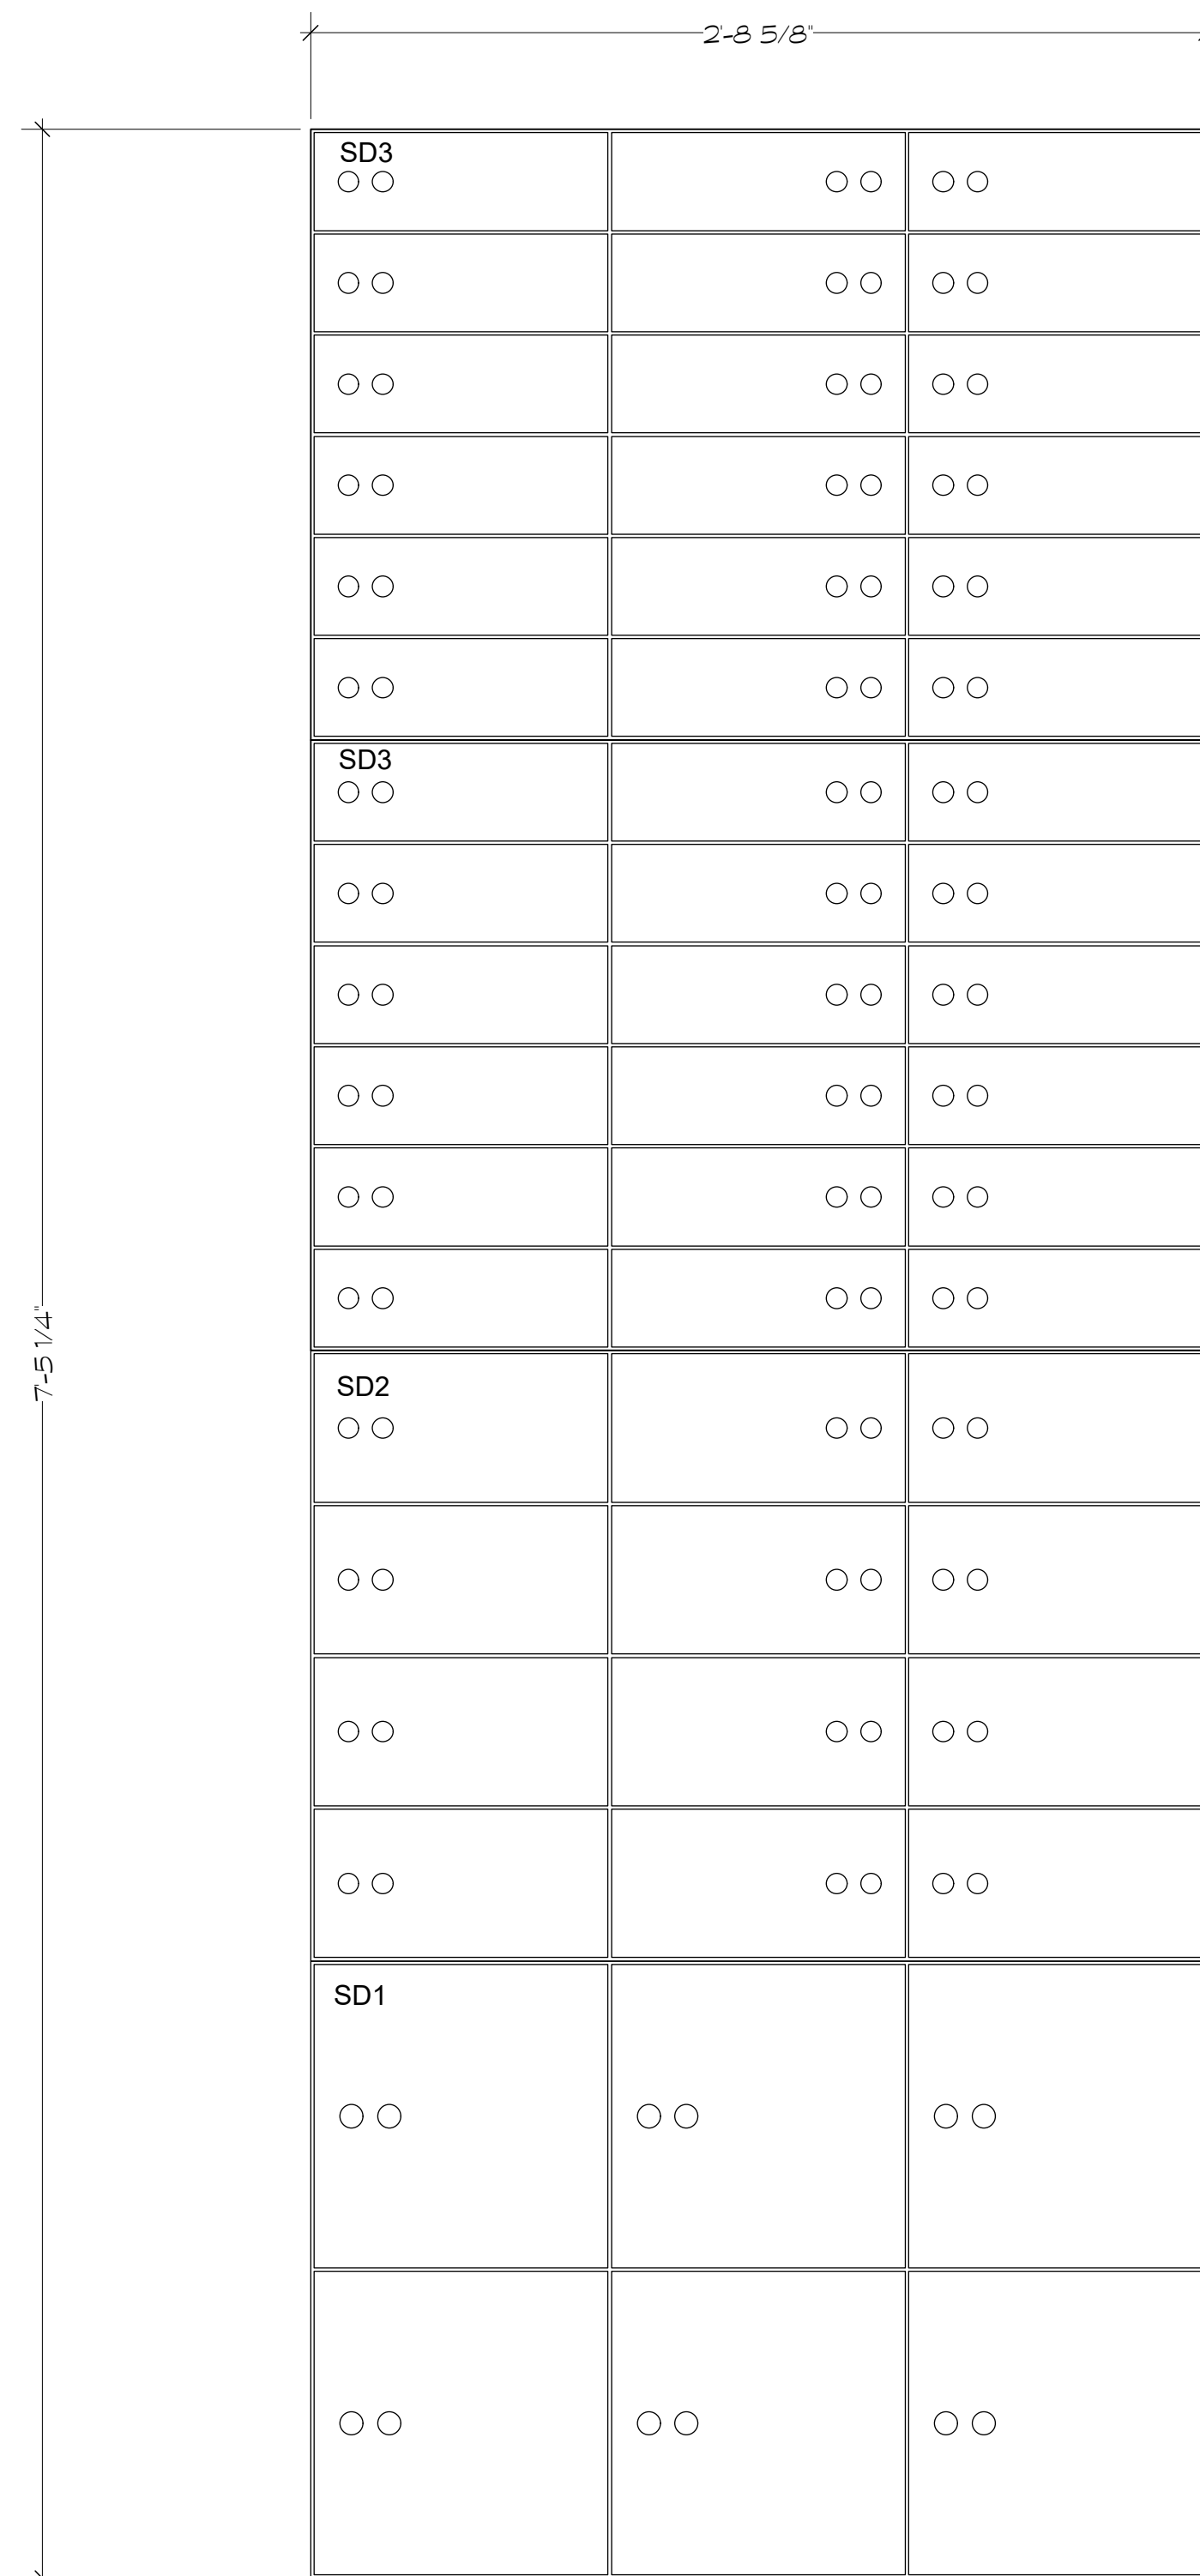

D1 VER. A SAFETY DEPOSIT BOXE PANEL - BUILD 5
Scale: 2" = 1'-0"

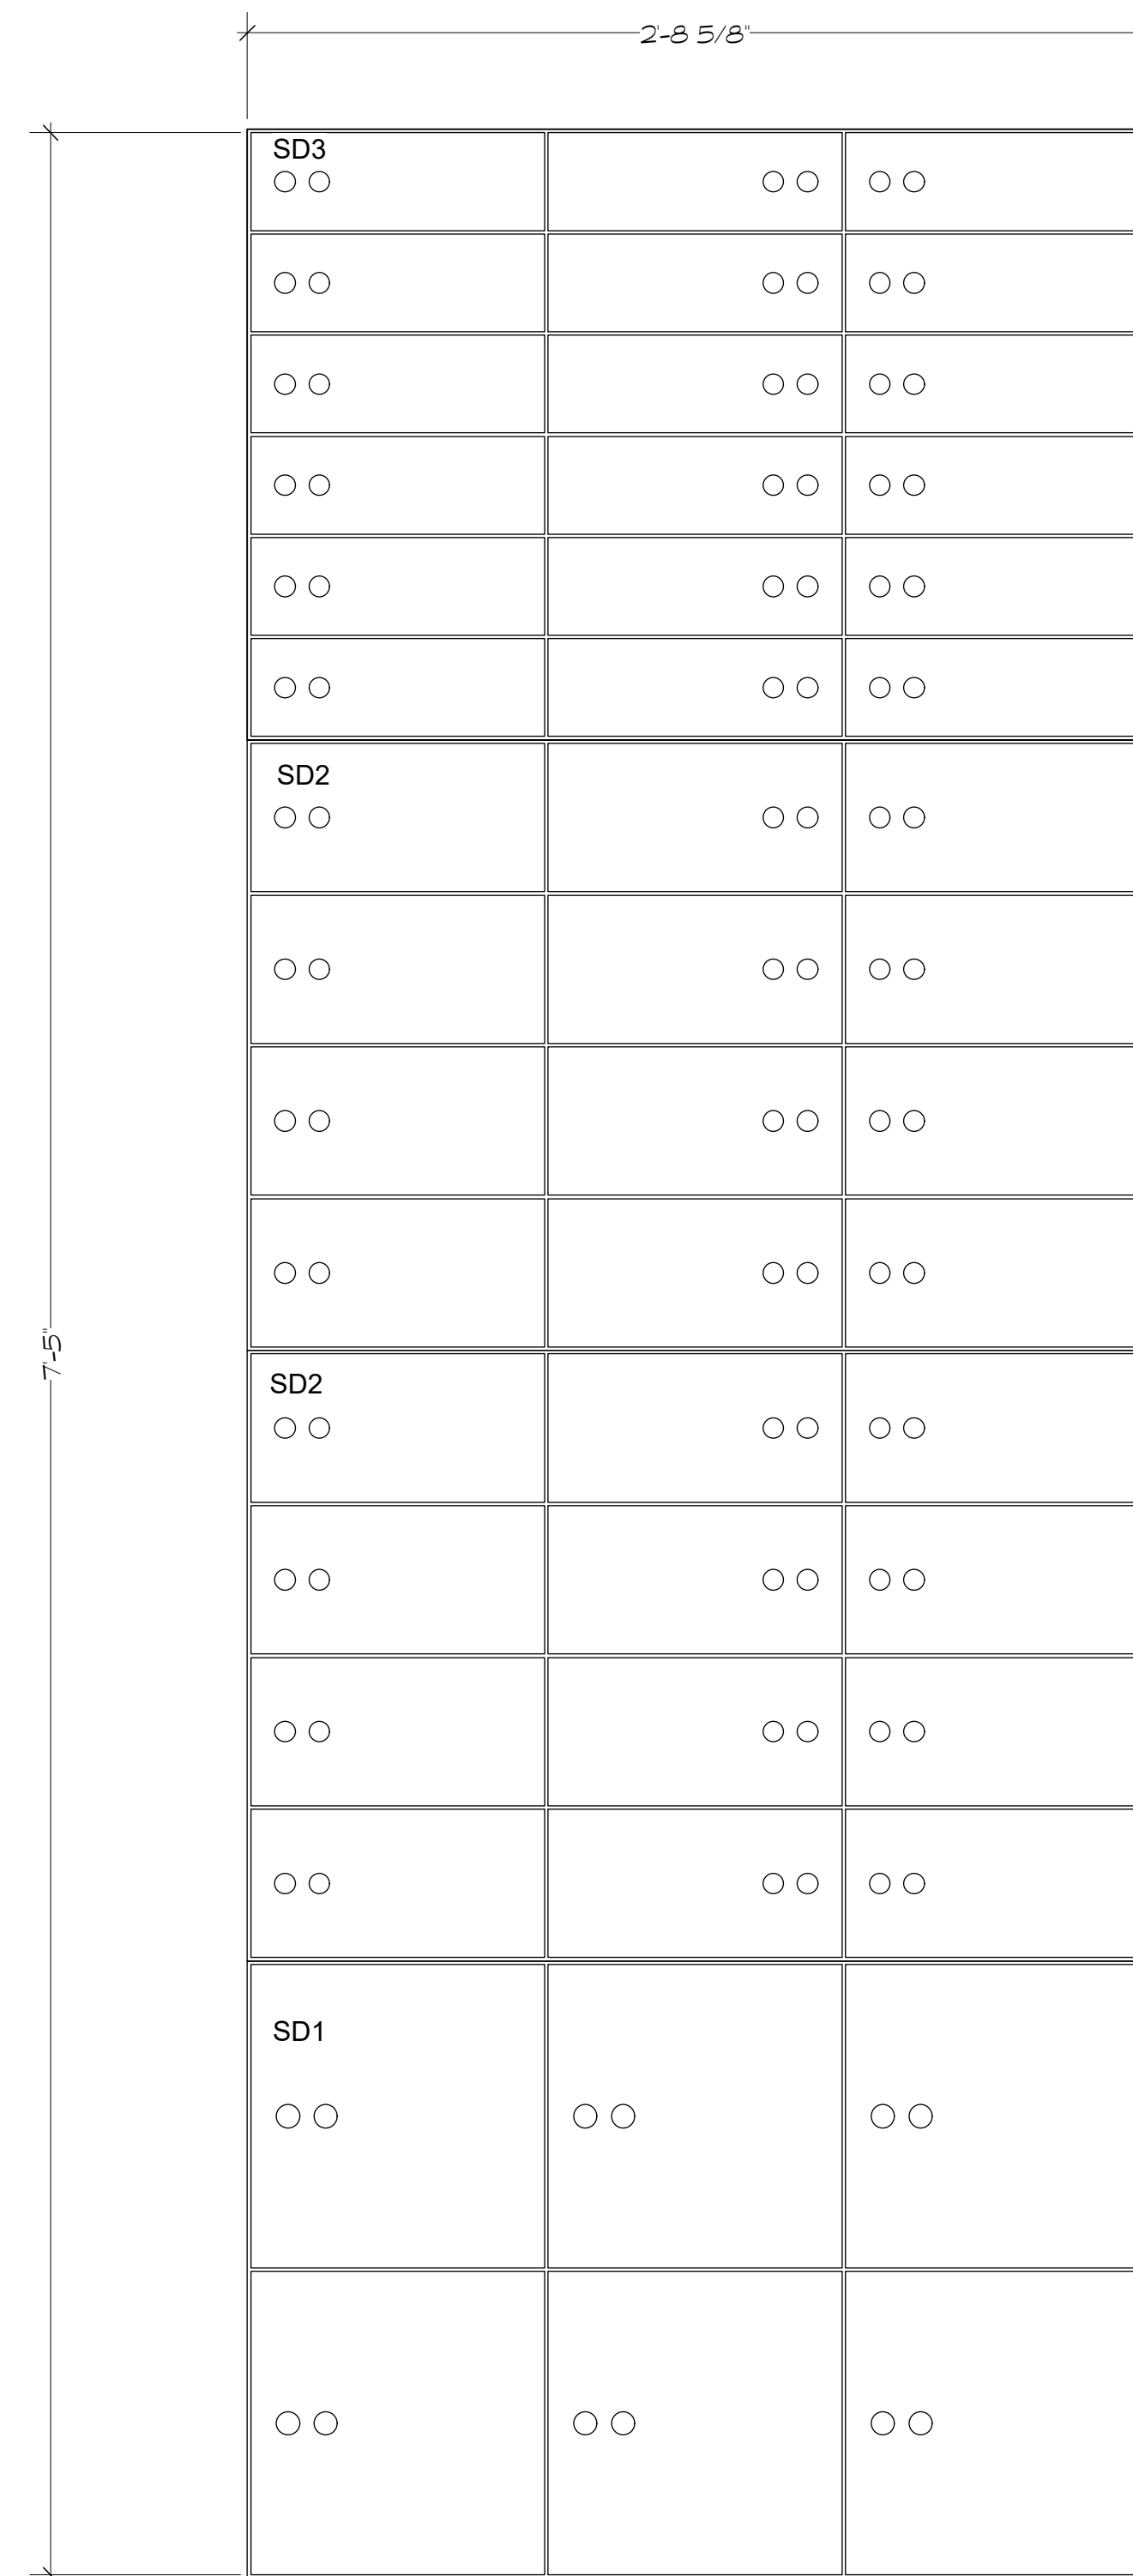

D2 VER. B SAFETY DEPOSIT BOXE PANEL - BUILD 5 !!
Scale: 2" = 1'-0"

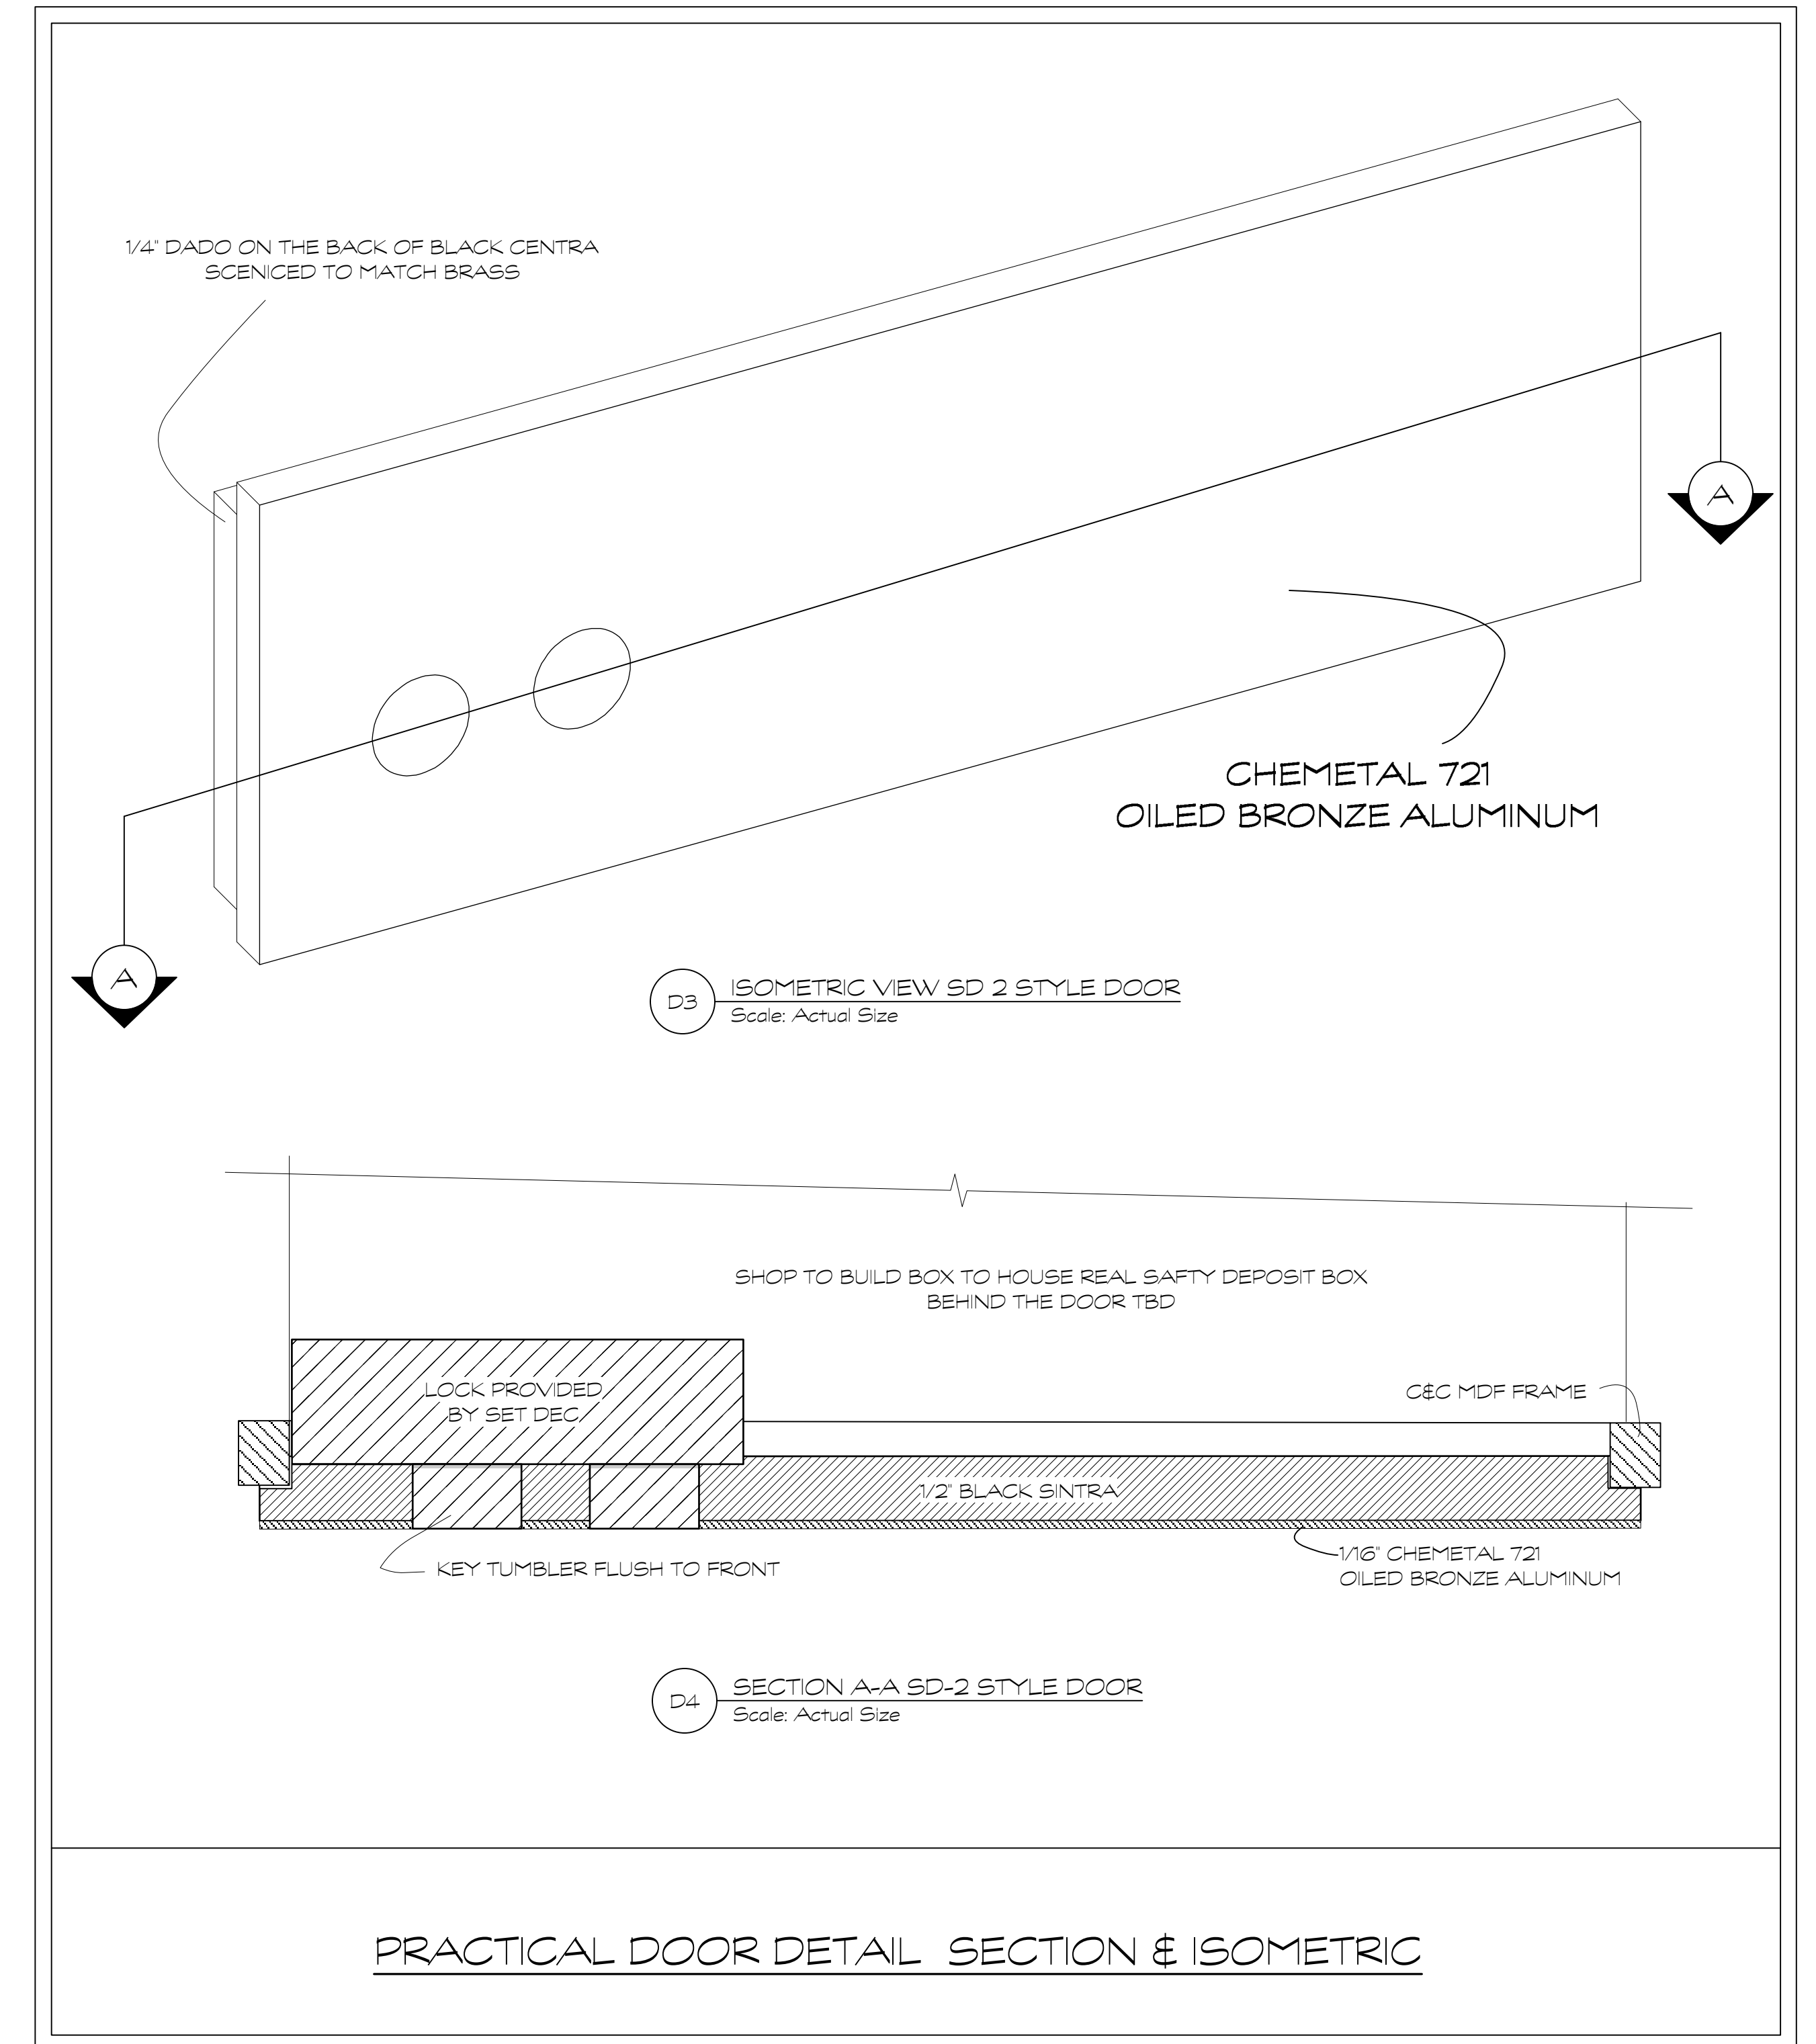

PRACTICAL DOOR DETAIL SECTION & ISOMETRIC

NOTES:

THERE ARE THREE DIFFERENT SIZE SAFETY DEPOSIT BOXES
 -SD 1 IS REFFERED TO AS A 10X10
 -SD2 IS REFFERED TO AS A 5X10
 -SD3 IS REFFERED TO AS A 3X10

TWO PANELS PER OF VER. A & VER. B WILL NEED HOLES ROUTED OUT TO FIT THE LOCK PROVIDED. THE REMAINING WILL HAVE PLANT-ONS SEE PLATES 2-4



ALL NUMBERS WILL BE ROUTED IN.

THERE WILL BE 10 TOTAL PANELS 5 VER. A PANELS AND 5 VER. B PANELS.


**** PROVIDE 3 EACH EXTRA METAL DOORS SD2 & SD3. DO NOT MOUNT ON SINTRA**

3/17/2015 REVISED


LIMITLESS	SET: SAVE DEPOSIT BOX		
	SUBJECT: DETAIL PLATE		
	LOCATION: 20 EXCHANGE PLACE		
	PREP:	SHOOT:	SHEET NO.
PRODUCTION DESIGNER: BOB SHAW ART DIRECTOR: ANU SCHWARTZ	DATE: 3.03.2015	SCALE: NOTED	5
	REVISED: 3.09.2015	DRAWN BY: MARTIN F.	OF: 5

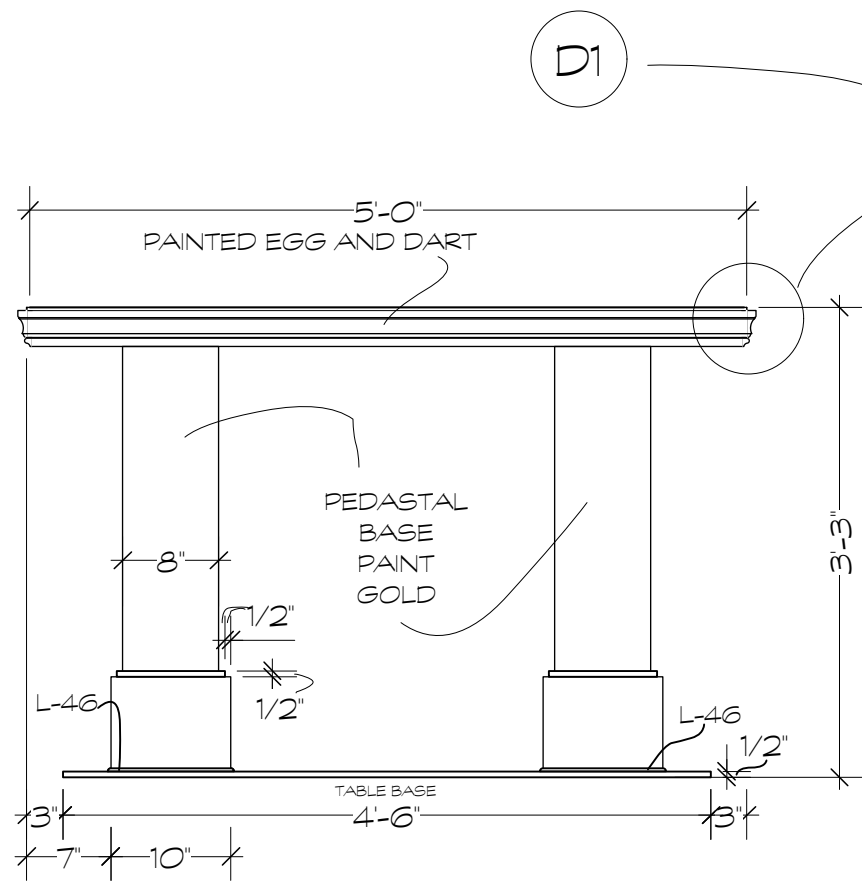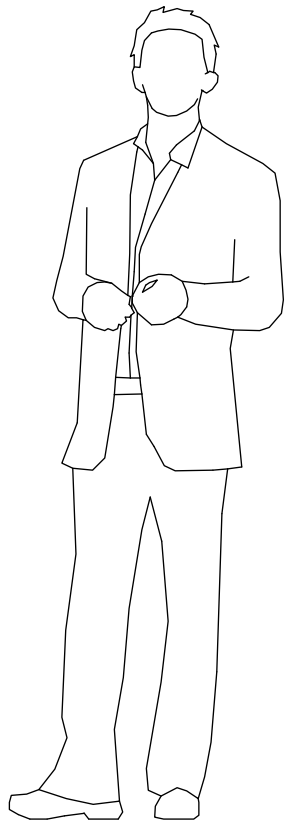

A TABLE FRONT
Scale: 3/4" = 1'-0"

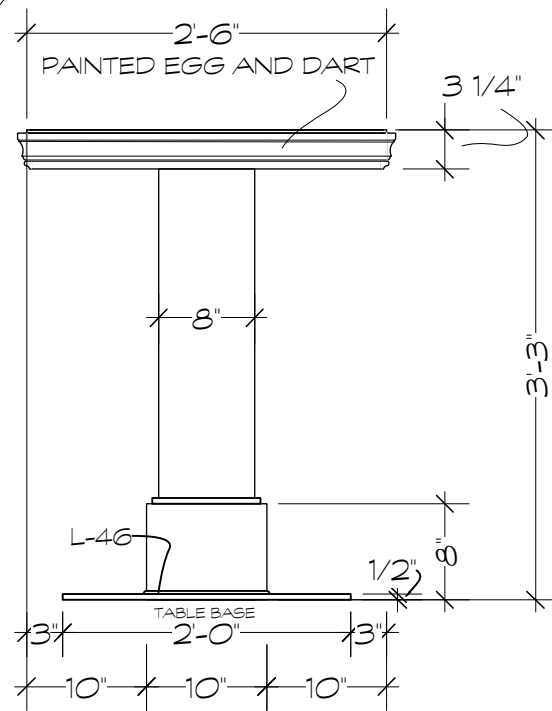


B TABLE SIDE
Scale: 3/4" = 1'-0"

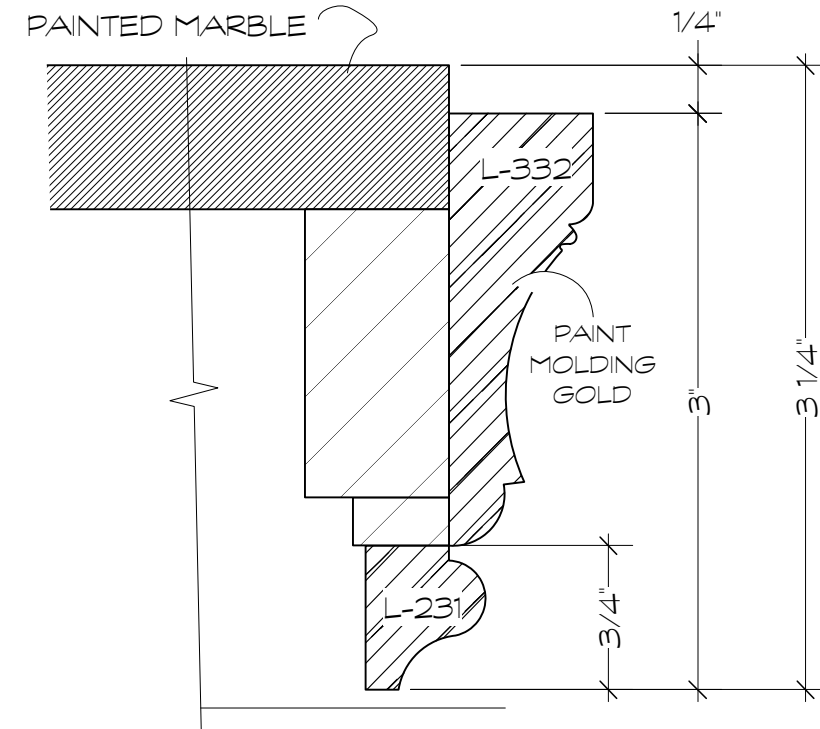

D1 MOLDING DETAIL
Scale: Actual Size


PAINTED GOLD EGG AND DART

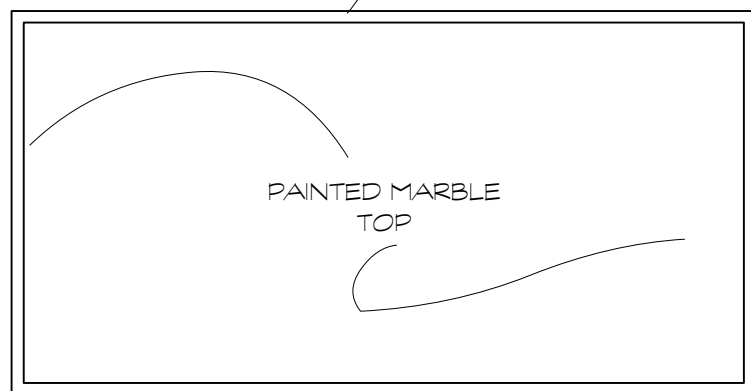

C TABLE TOP
Scale: 3/4" = 1'-0"



MARBLE - SURFACES MA27- ROJO CORALITO

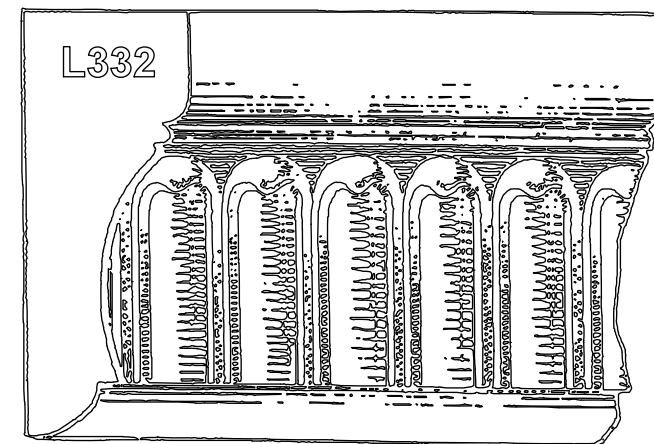

3/17/2015 RELEASED

LIMITLESS

PRODUCTION DESIGNER: BOB SHAW
ART DIRECTOR: ANU SCHWARTZ

DRAWING BY: MARTIN F.

DRAWING:
BANK TABLE ELEVATION-20 EXCHANGEPLACE - LIMITLESS

LOCATION:
20 EXCHANGE P,LACE FIRST FLOOR

SHOOT DATE:

SCALE:
NOTED

SET #:
837

SCENE #:

DATE DRAWN:
3.13.2015

REVISED:
3.17.2015

INT. BANK