



PRODUCTION DESIGNER: J. CASSELLS ART DIRECTOR: N. WEINMANN	DRAWING: <b>DIRECTORS PLAN</b>	SHOOT DATE: XXXX	SET #: 101	DATE DRAWN: 1/25/2018	<b>INT. LOFT MEZZANINE</b>
DRAWING BY: M. FAHRER	LOCATION: SILVER CUP STUDIO 2	SCALE: 1/8"=1'-0"	EPISODE: AMORT	REVISED: XX	

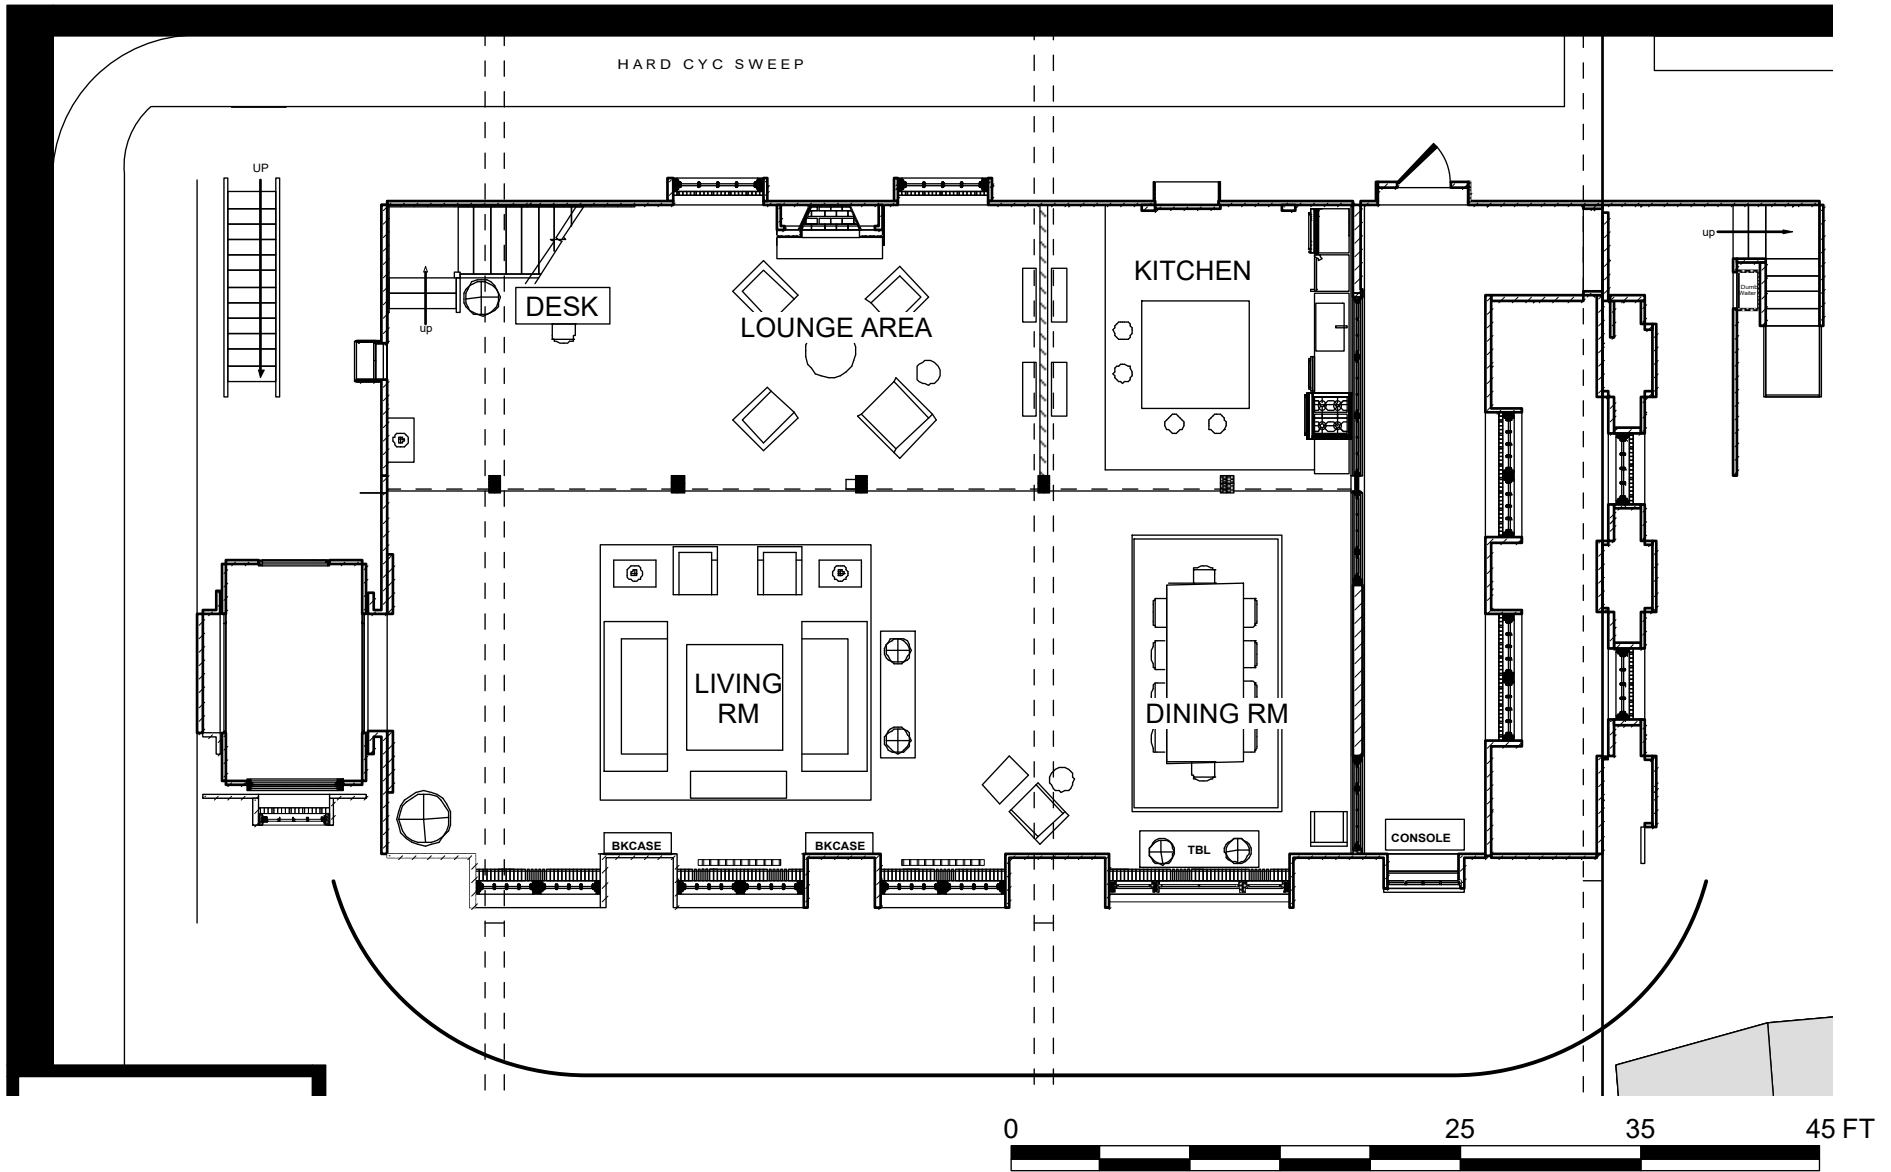

PRODUCTION DESIGNER: J. CASSELLS ART DIRECTOR: N. WEINMANN	DRAWING: <b>DIRECTORS PLAN</b>	SHOOT DATE: XXXX	SET #: 101	DATE DRAWN: 1/25/2018	<b>INT. LOFT FIRST FLOOR</b>
DRAWING BY: M. FAHRER	LOCATION: SILVER CUP STAGE 2	SCALE: 3/32"=1'-0"	EPISODE: 308	REVISED: XX	

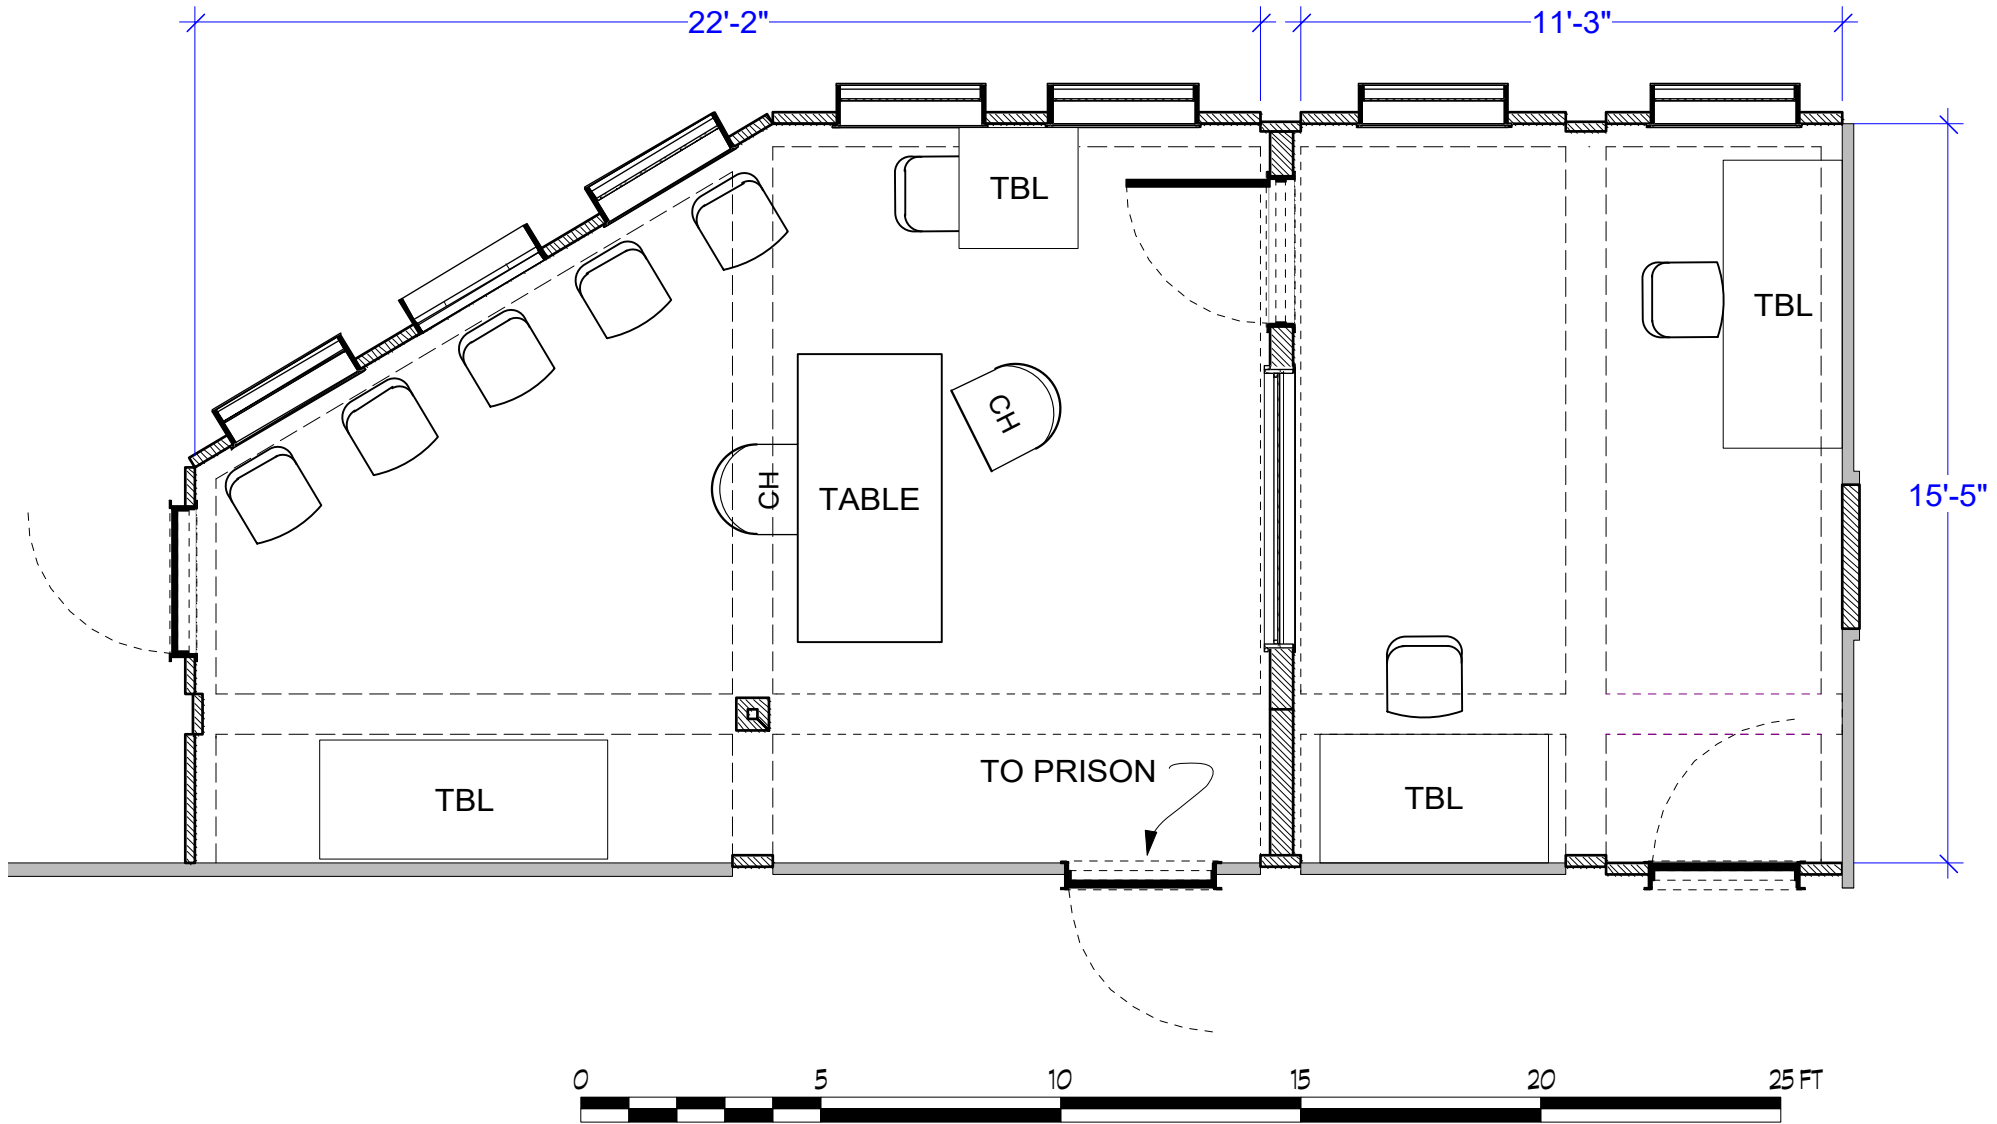

PRODUCTION DESIGNER: J. CASSELLS  
 ART DIRECTOR: N. WEINMANN  
 DRAWING BY: M. FAHRER


DRAWING: DIRECTORS PLAN  
 LOCATION: SILVERCUO STAGE 10

SHOOT DATE: 2-20-2018  
 SCALE: 1/4"=1'0"

SET #: 231  
 EPISODE: 310

DATE DRAWN: 2-14-2018  
 REVISED: XX

**PRISON  
 OBSERVATION/  
 INTERROGATION**

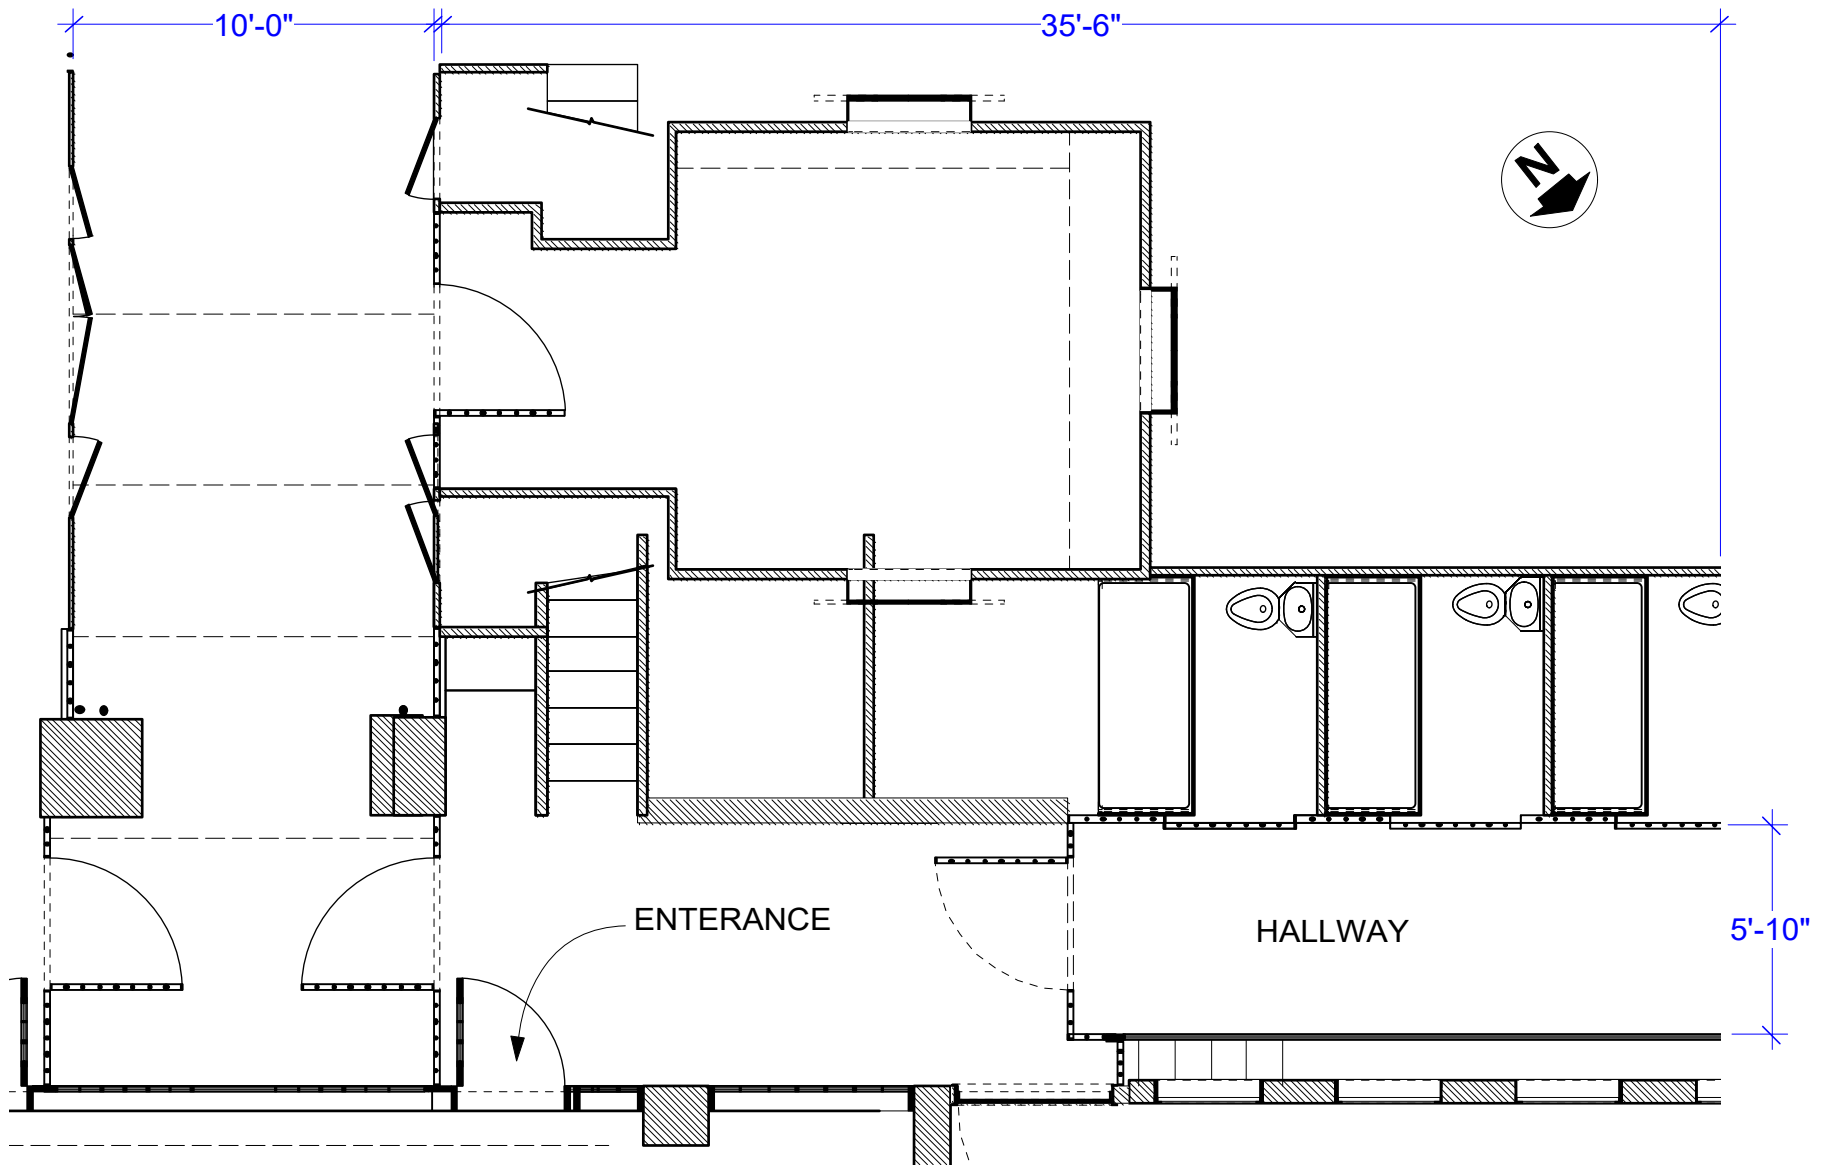

**quantico**  
season three

PRODUCTION DESIGNER: J. CASSELLS  
ART DIRECTOR: N. WEINMANN  
DRAWING BY: M. FAHRER


DRAWING:  
**DIRECTORS PLAN**  
LOCATION:  
126-10 82ND AVE 11415

SHOOT DATE:  
2-21-2018  
SCALE:  
3/16"=1'-0"

SET #:  
348  
EPISODE:  
310

DATE DRAWN:  
2-14-2018  
REVISED:  
XX

**PRISON HALLWAY**

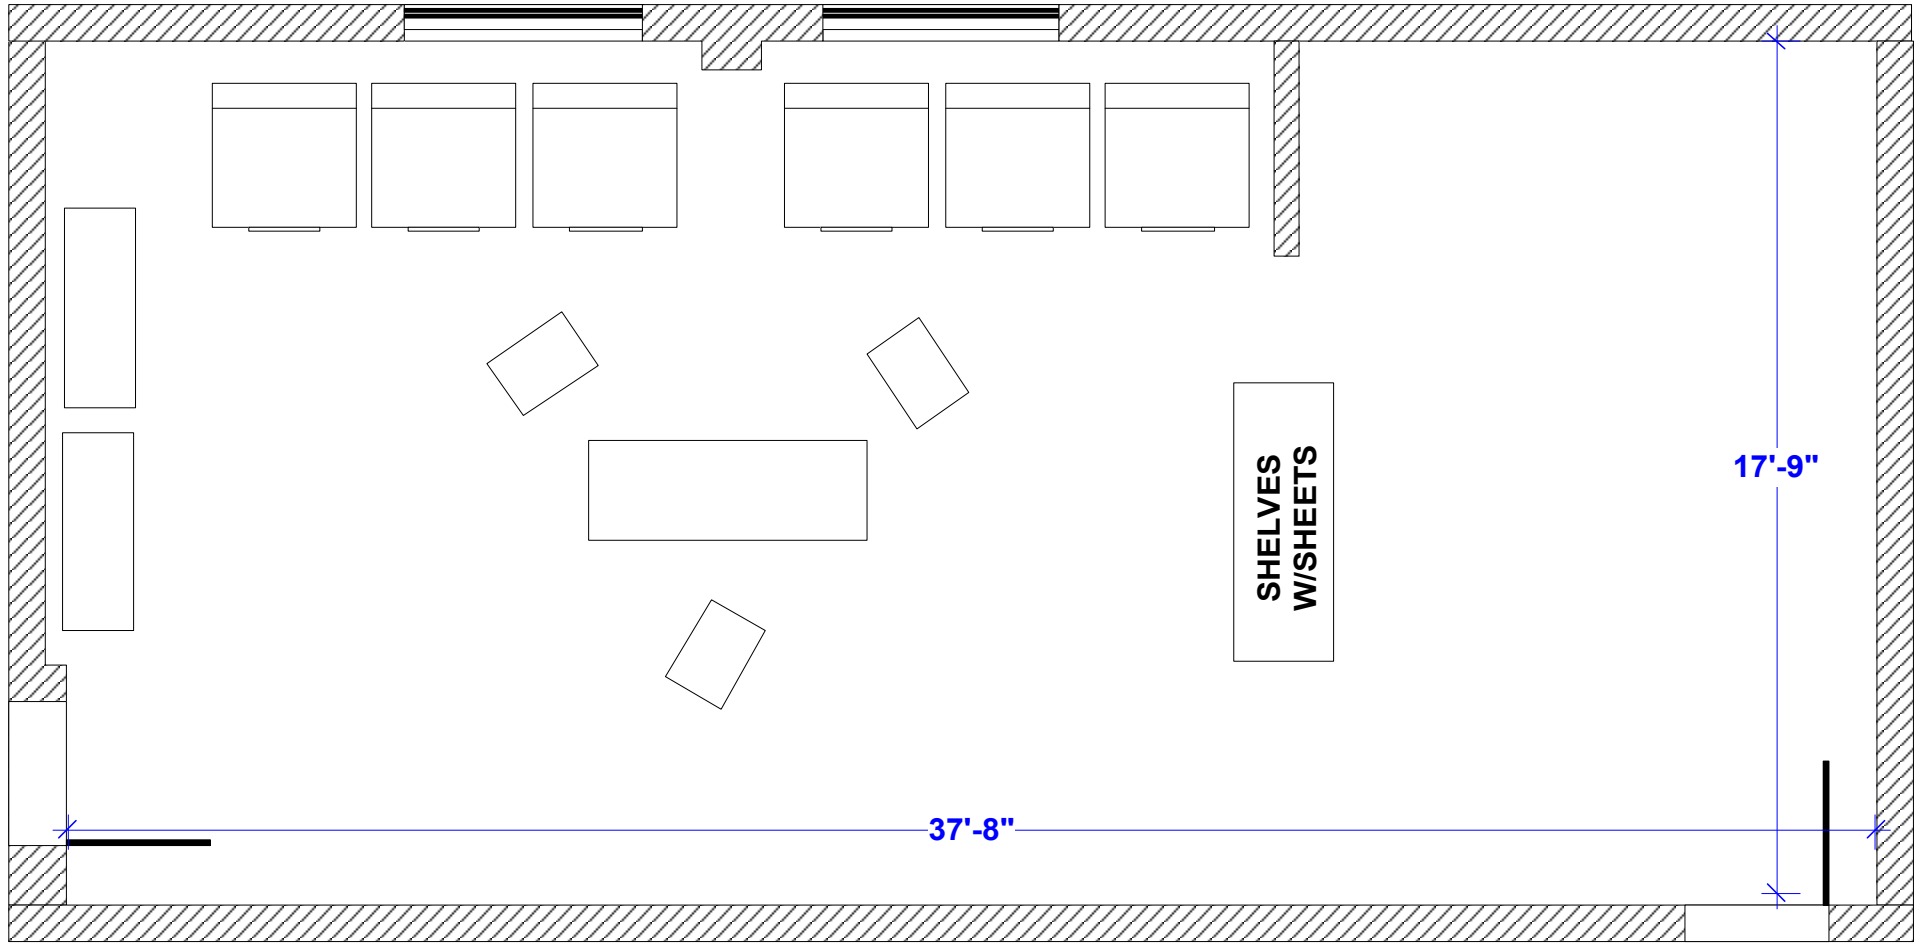

<b>quantico</b> season three	PRODUCTION DESIGNER: J. CASSELLS ART DIRECTOR: N. WEINMANN	DRAWING: <b>DIRECTORS PLAN</b>	SHOOT DATE: 2-23-2018	SET #: 346	DATE DRAWN: X-XX-2018	<b>PRISON LAUNDRY</b>
	DRAWING BY: Bfj	LOCATION: QUEENS HOUSE OF DET.	SCALE: 1/4"=1'-0"	EPISODE: 310	REVISED: XX	



**quantico**  
season three

PRODUCTION DESIGNER: J. CASSELLS  
ART DIRECTOR: N. WEINMANN

DRAWING:  
**DIRECTORS PLAN**

SHOOT DATE:  
3-2-2018

SET #:  
457

DATE DRAWN:  
2-16-2018

DRAWING BY: M. FAHRER


LOCATION:  
45 RED GROUND RD  
OLD WESTBURY


SCALE:  
NONE

EPISODE:  
310

REVISED:  
XX

**LI HOUSE  
EXTERIOR**

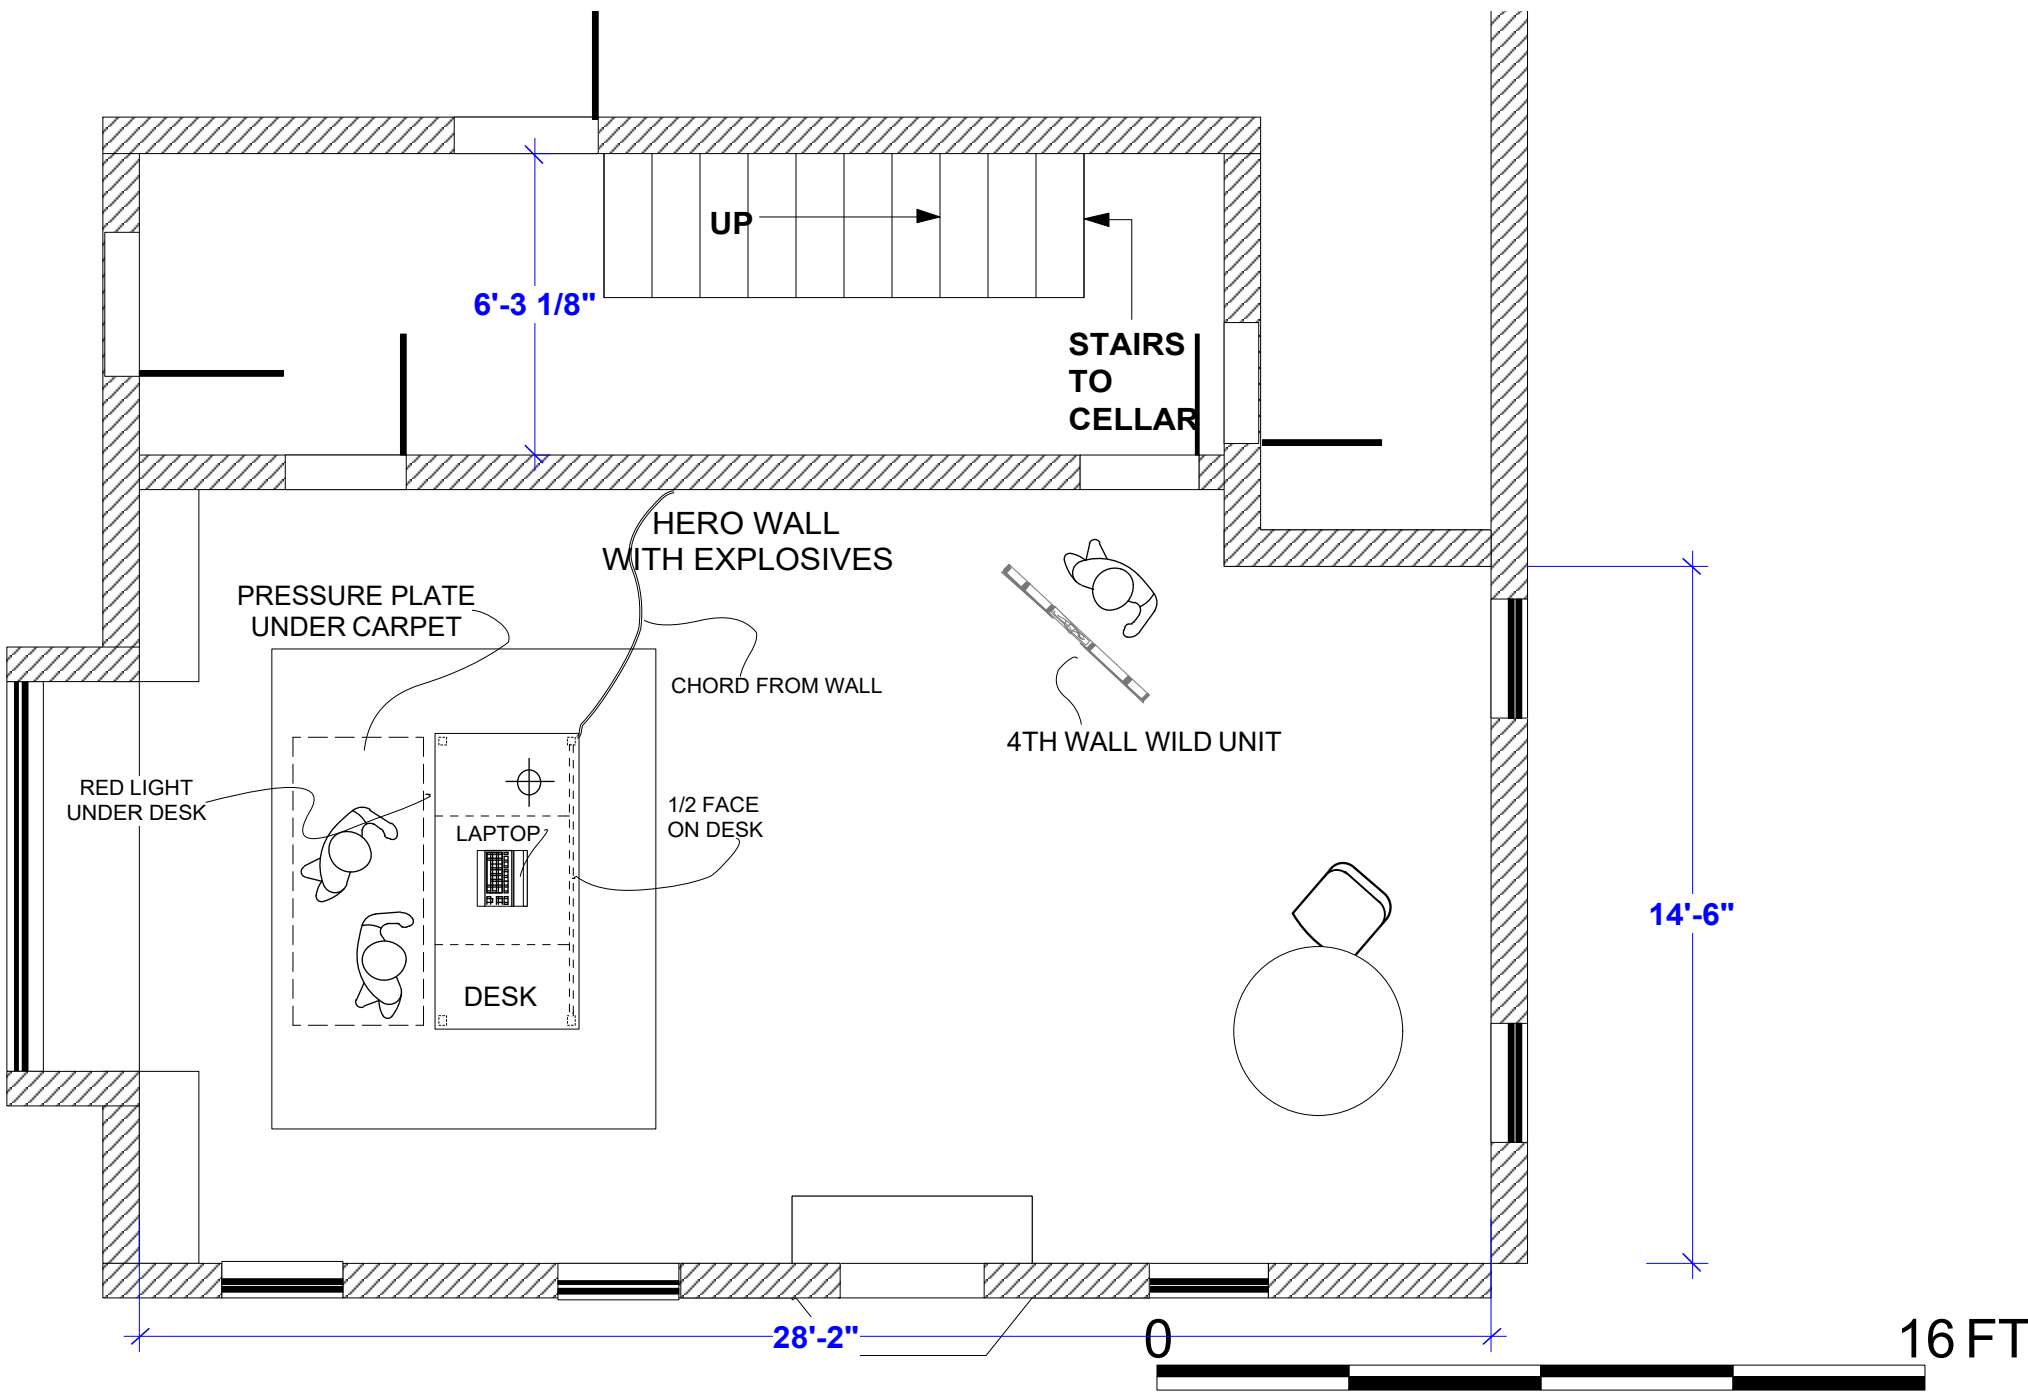

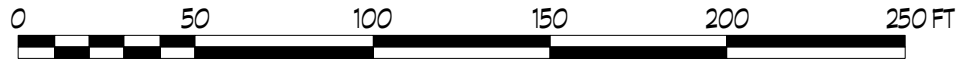

**quantico**  
season three

PRODUCTION DESIGNER: J. CASSELLS  
ART DIRECTOR: N. WEINMANN

DRAWING: DIRECTORS PLAN  
LOCATION: 151 POST RD, NY 11568


SHOOT DATE: 2-26-2018  
SCALE: 1:1000

SET #: 545  
EPISODE: 310

DATE DRAWN: 2-09-2018  
REVISED: XX


**MANSIONS  
GROUNDS**



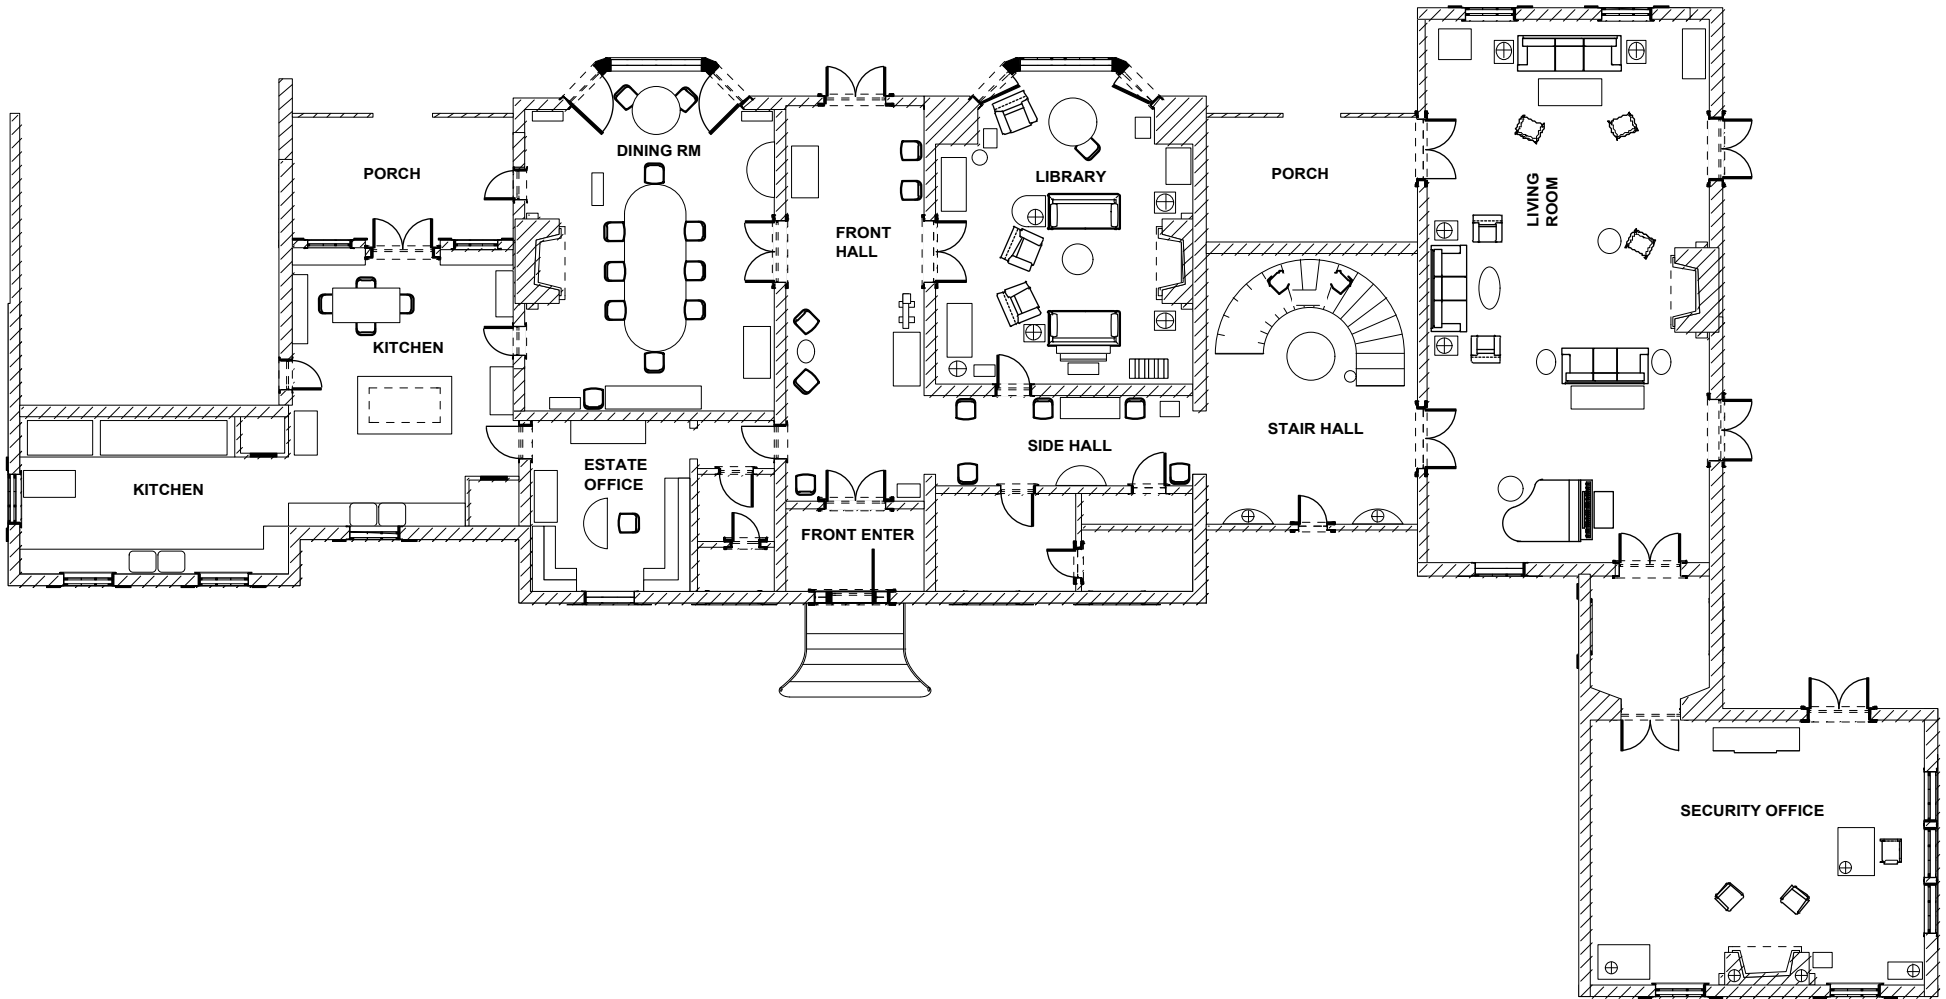


PRODUCTION DESIGNER: JEREMY CASSELLS ART DIRECTOR: NATALIE WEINMANN	DRAWING: DIRECTORS PLAN	SHOOT DATE: 2/26-3/1-2018	SET #: 545	DATE DRAWN: 2-16-2018
DRAWING BY: M. FAHRER	LOCATION: GROTO PLACE OLD WESTBURY	SCALE: 1/16"=1'-0"	EPISODE: 310	REVISED: XX


**MANSION  
INT**

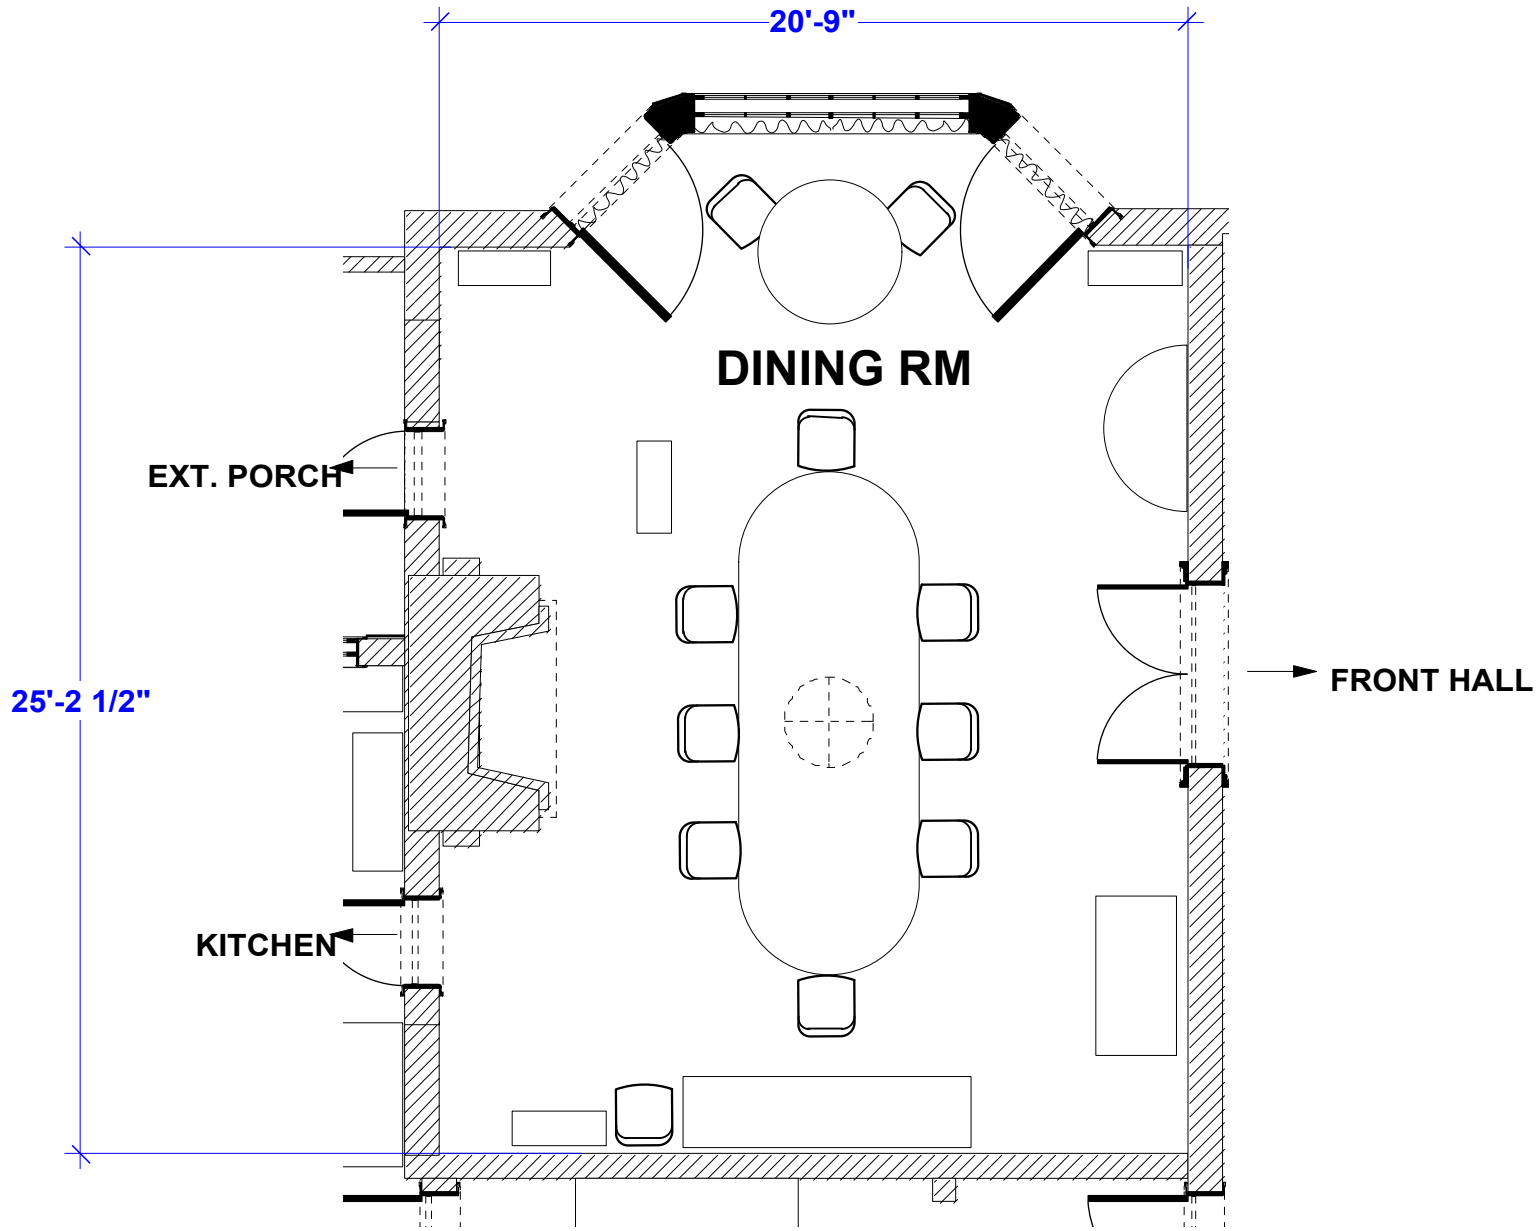

PRODUCTION DESIGNER: J. CASSELLS ART DIRECTOR: N. WEINMANN	DRAWING: <b>DIRECTORS PLAN</b>	SHOOT DATE: 2-26/27-2018	SET #: 547	DATE DRAWN: 2-16-2018	<b>DINING ROOM</b>
DRAWING BY: M. FAHRER	LOCATION: GROTON PLACE, OLD WESTBURY	SCALE: 3/16=1'-0"	EPISODE: 310	REVISED: XX	

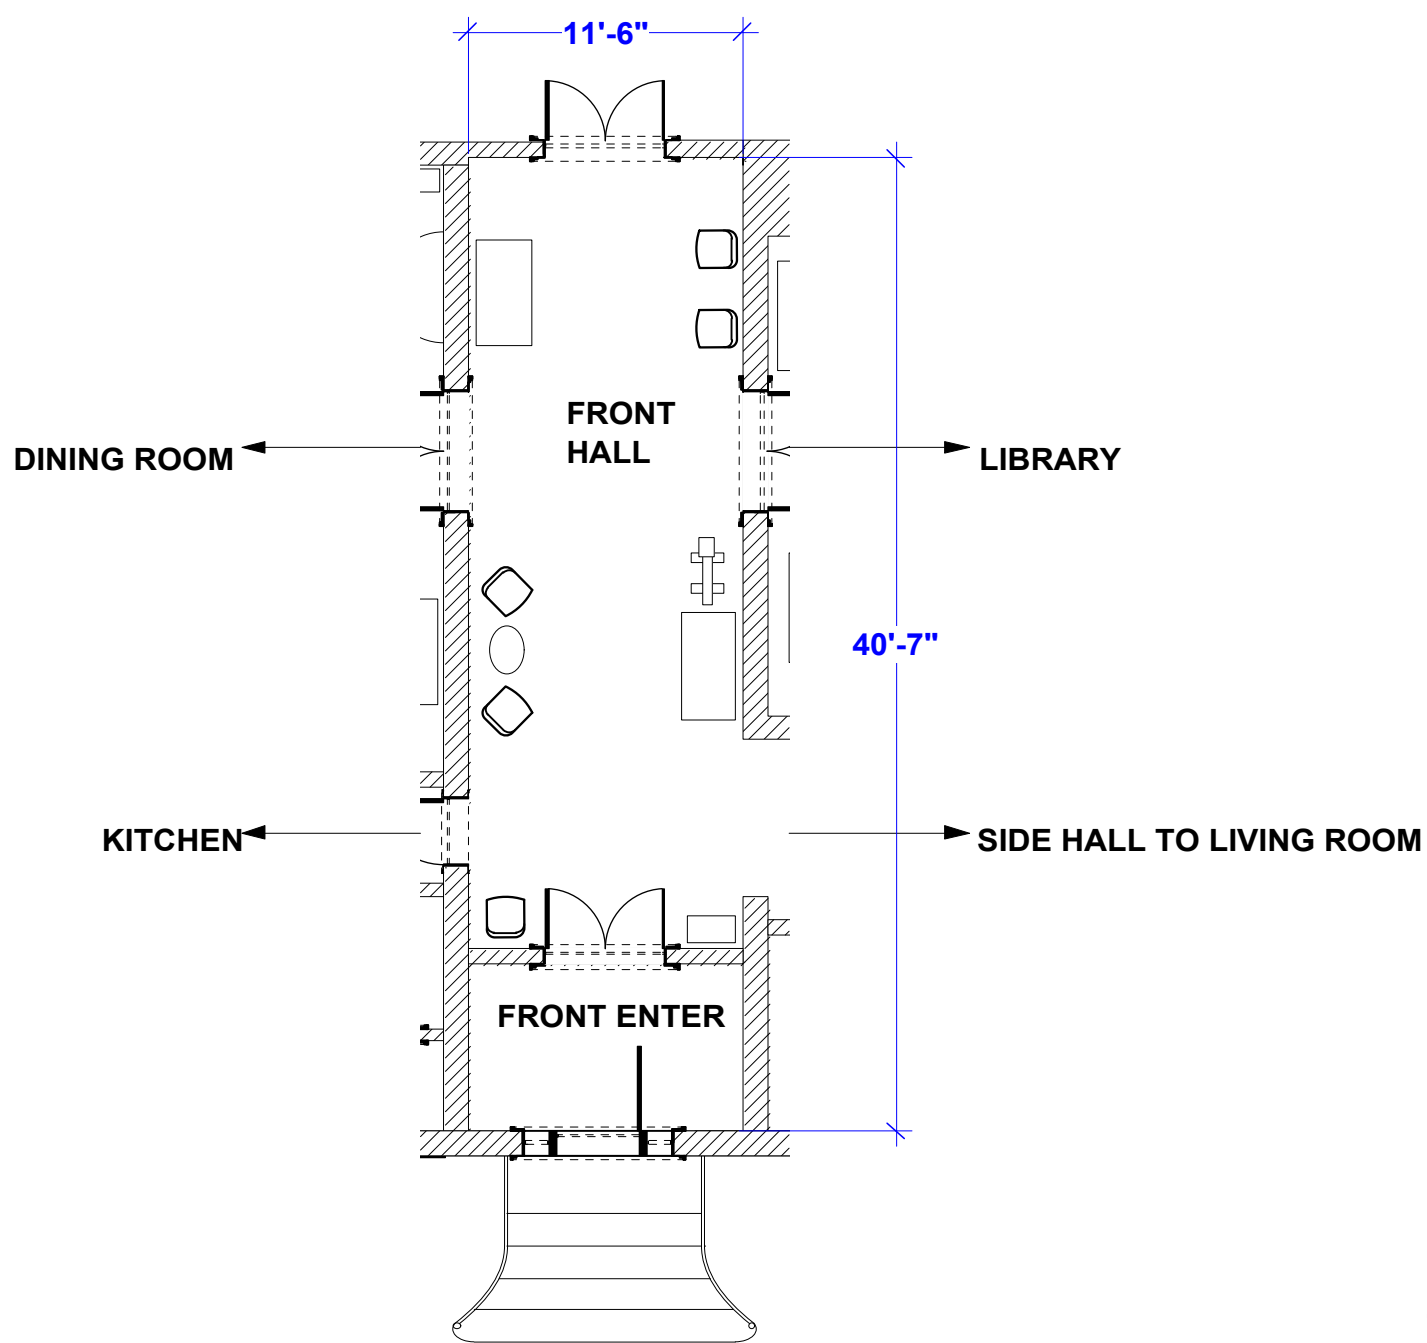

PRODUCTION DESIGNER: J. CASSELLS ART DIRECTOR: N. WEINMANN	DRAWING: <b>DIRECTORS PLAN</b>	SHOOT DATE: 2/26-3/1-2018	SET #: 545	DATE DRAWN: 2-16-2018	<b>FRONT HALL / ENTRY</b>
DRAWING BY: M. FAHRER	LOCATION: GROTON PLACE, OLD WESTBURY	SCALE: 1/8"=1'-0"	EPISODE: 310	REVISED: XX	

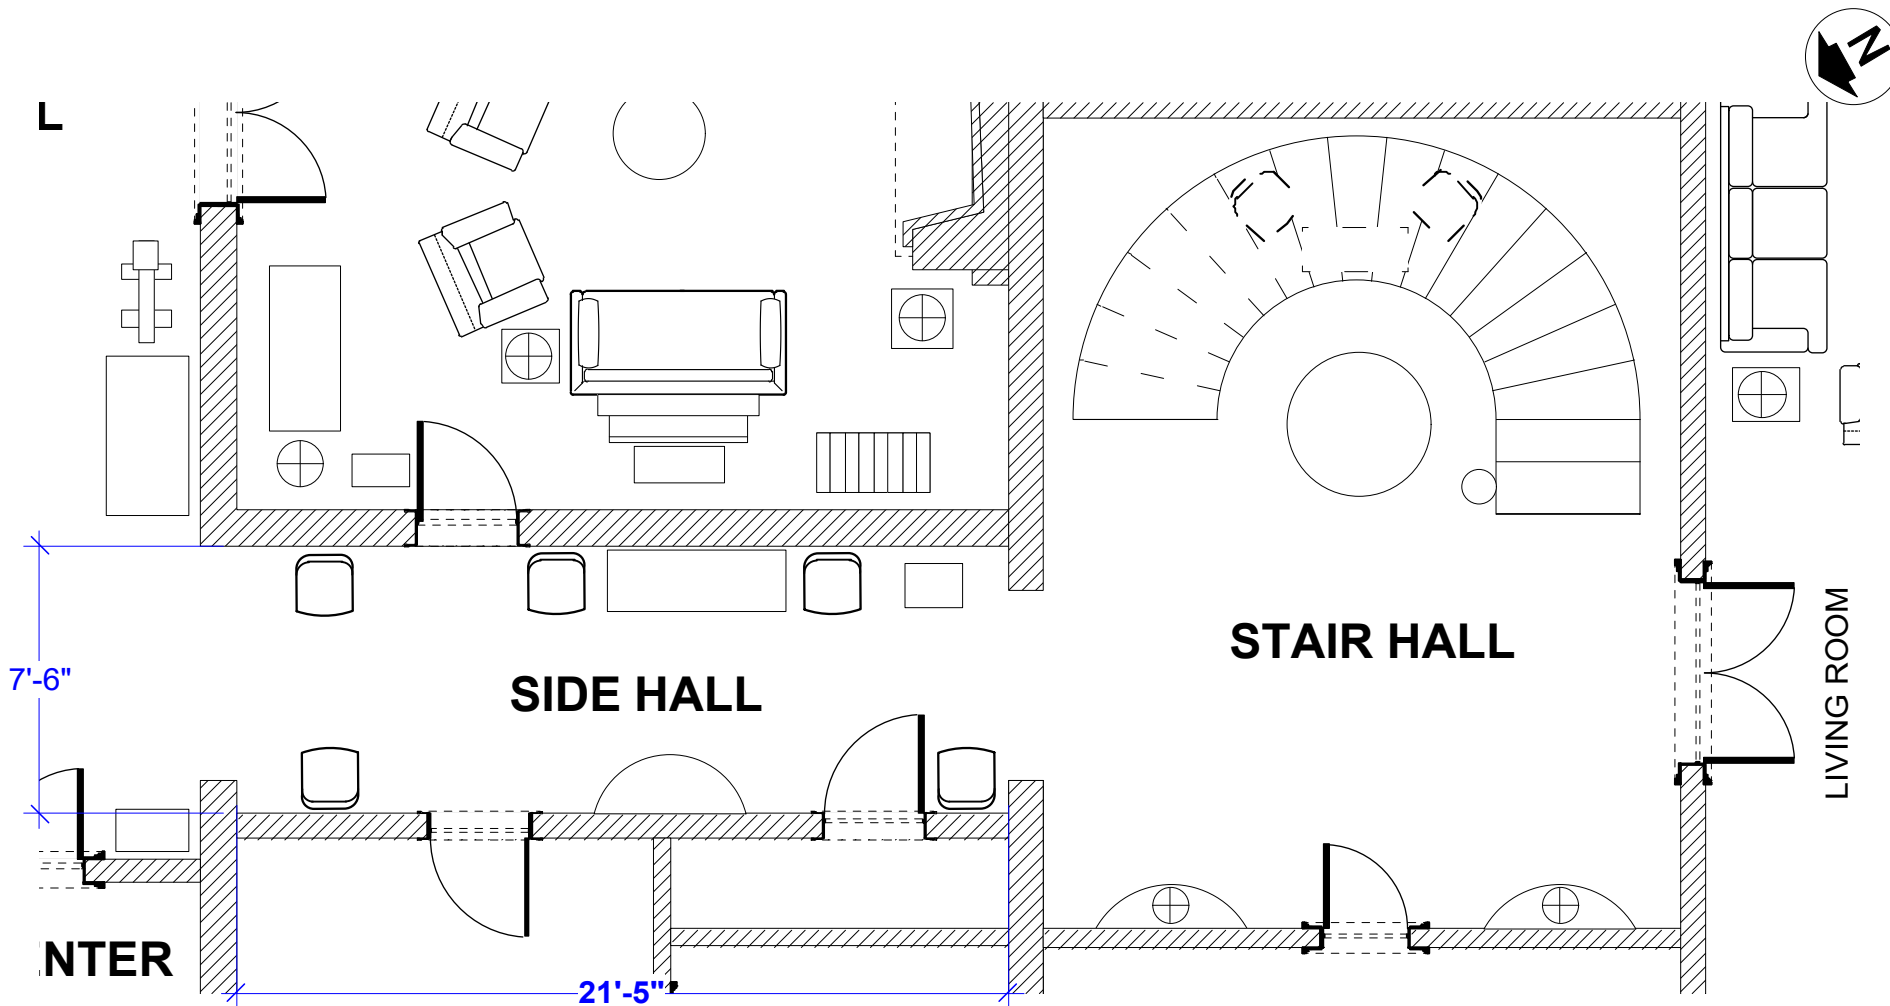

**quantic**  
season three

PRODUCTION DESIGNER: J. CASSELLS  
ART DIRECTOR: N. WEINMANN

DRAWING BY: M. FAHRER

DRAWING:  
**DIRECTORS PLAN**

LOCATION:  
GROTONPLACE,  
OLD WESTBURY

SHOOT DATE:  
2/26-3/1-2018

SCALE:  
3/16=1'-0"


SET #:  
545

EPISODE:  
310

DATE DRAWN:  
2-16-2018

REVISED:  
XX

**SIDE HALL**

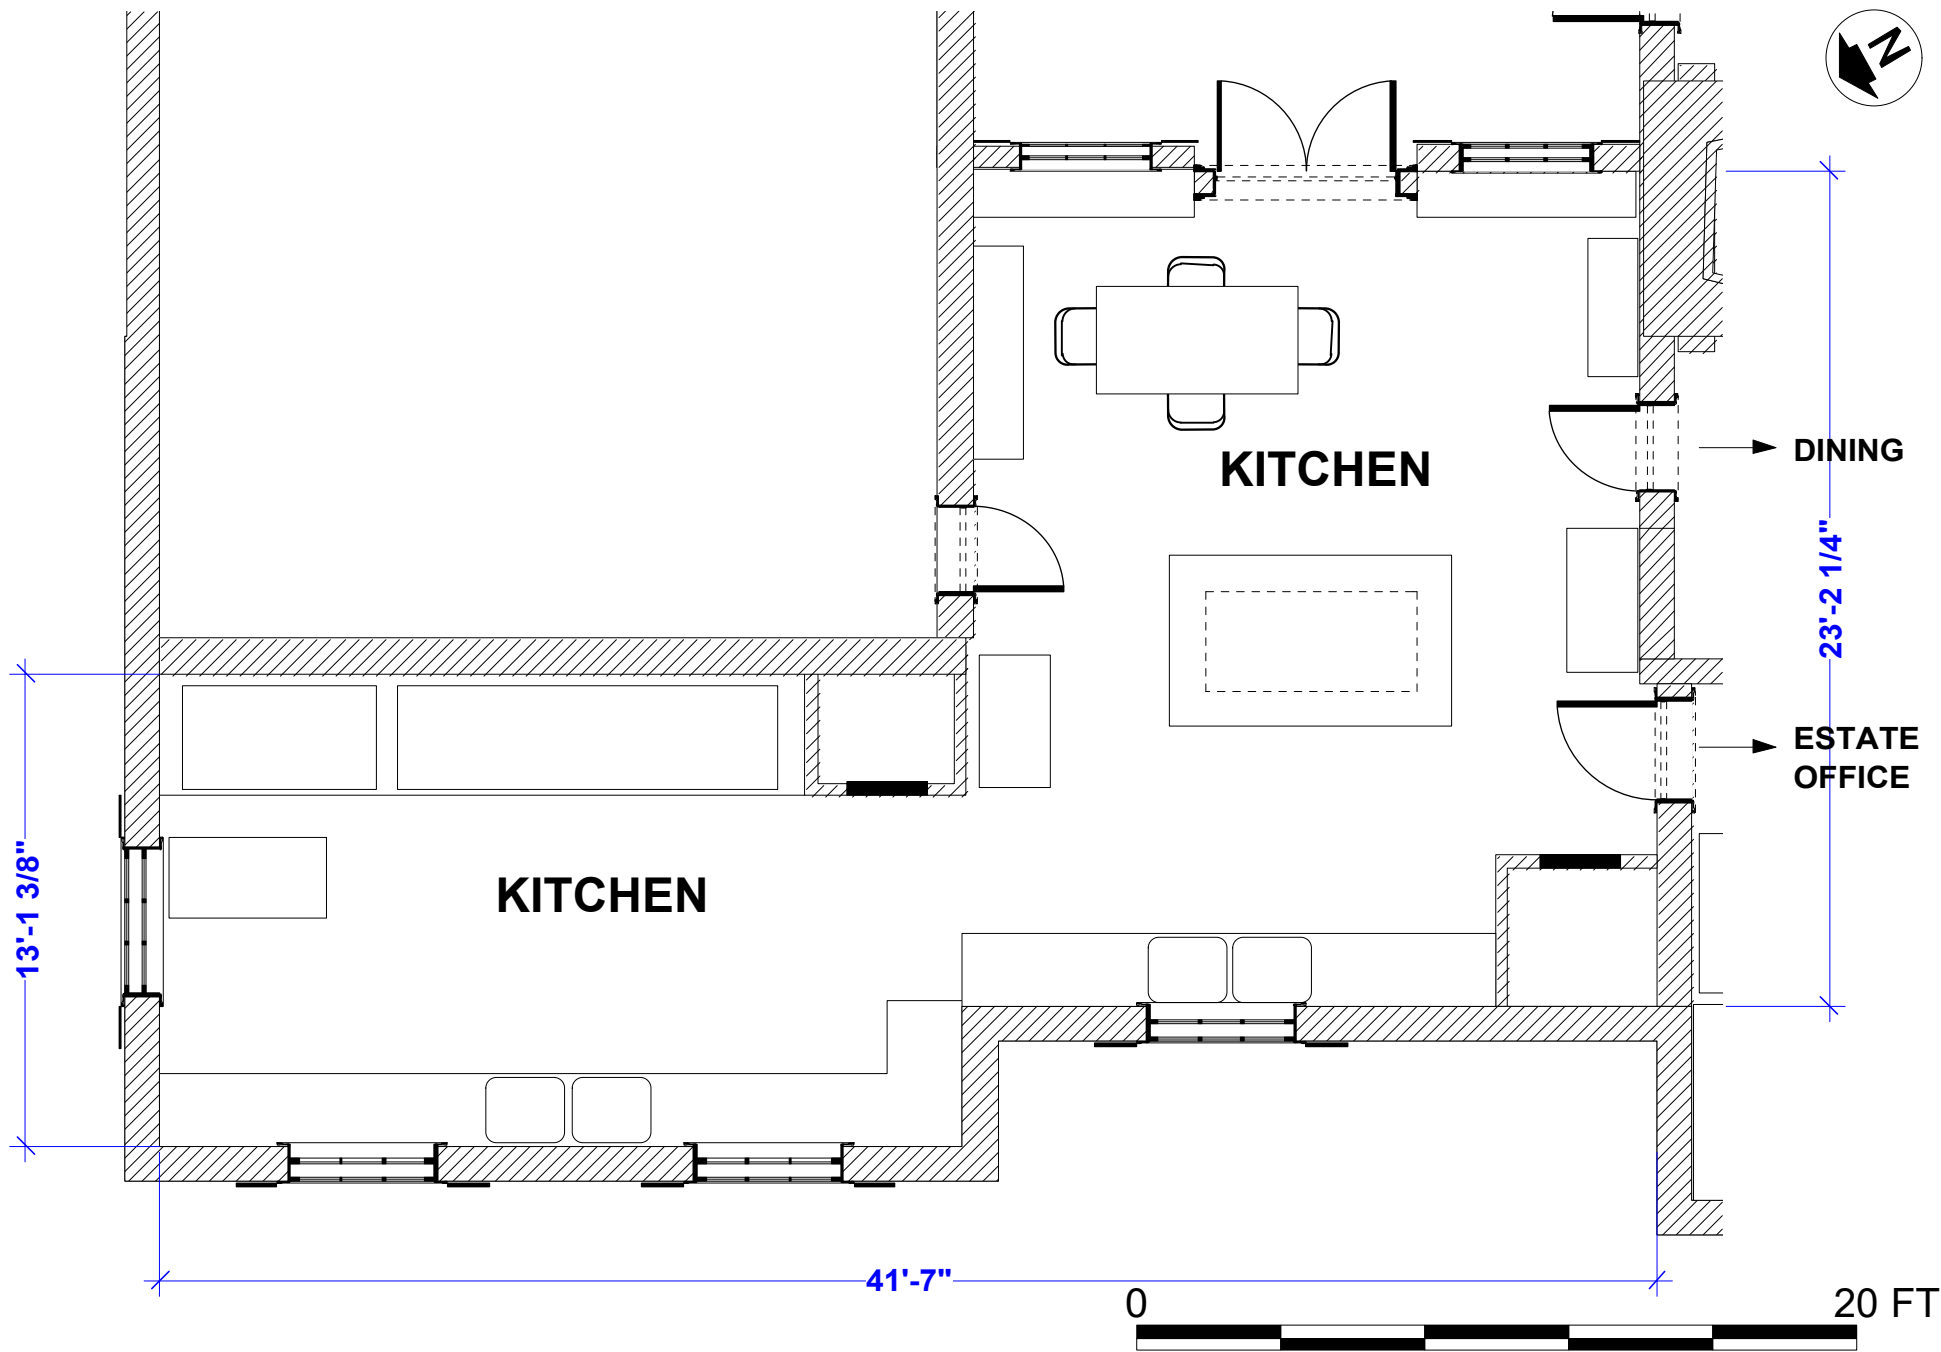

**quantic**  
season three

PRODUCTION DESIGNER: J. CASSELLS  
ART DIRECTOR: N. WEINMANN  
DRAWING BY: M. FAHRER


DRAWING:  
**DIRECTORS PLAN**  
LOCATION:  
GROTON PLACE,  
OLD WESTBURY

SHOOT DATE:  
2-27/3-1 2018  
SCALE:  
3/16=1'-0"

SET #:  
548  
EPISODE:  
310

DATE DRAWN:  
2-16-2018  
REVISED:  
XX

**KITCHEN**

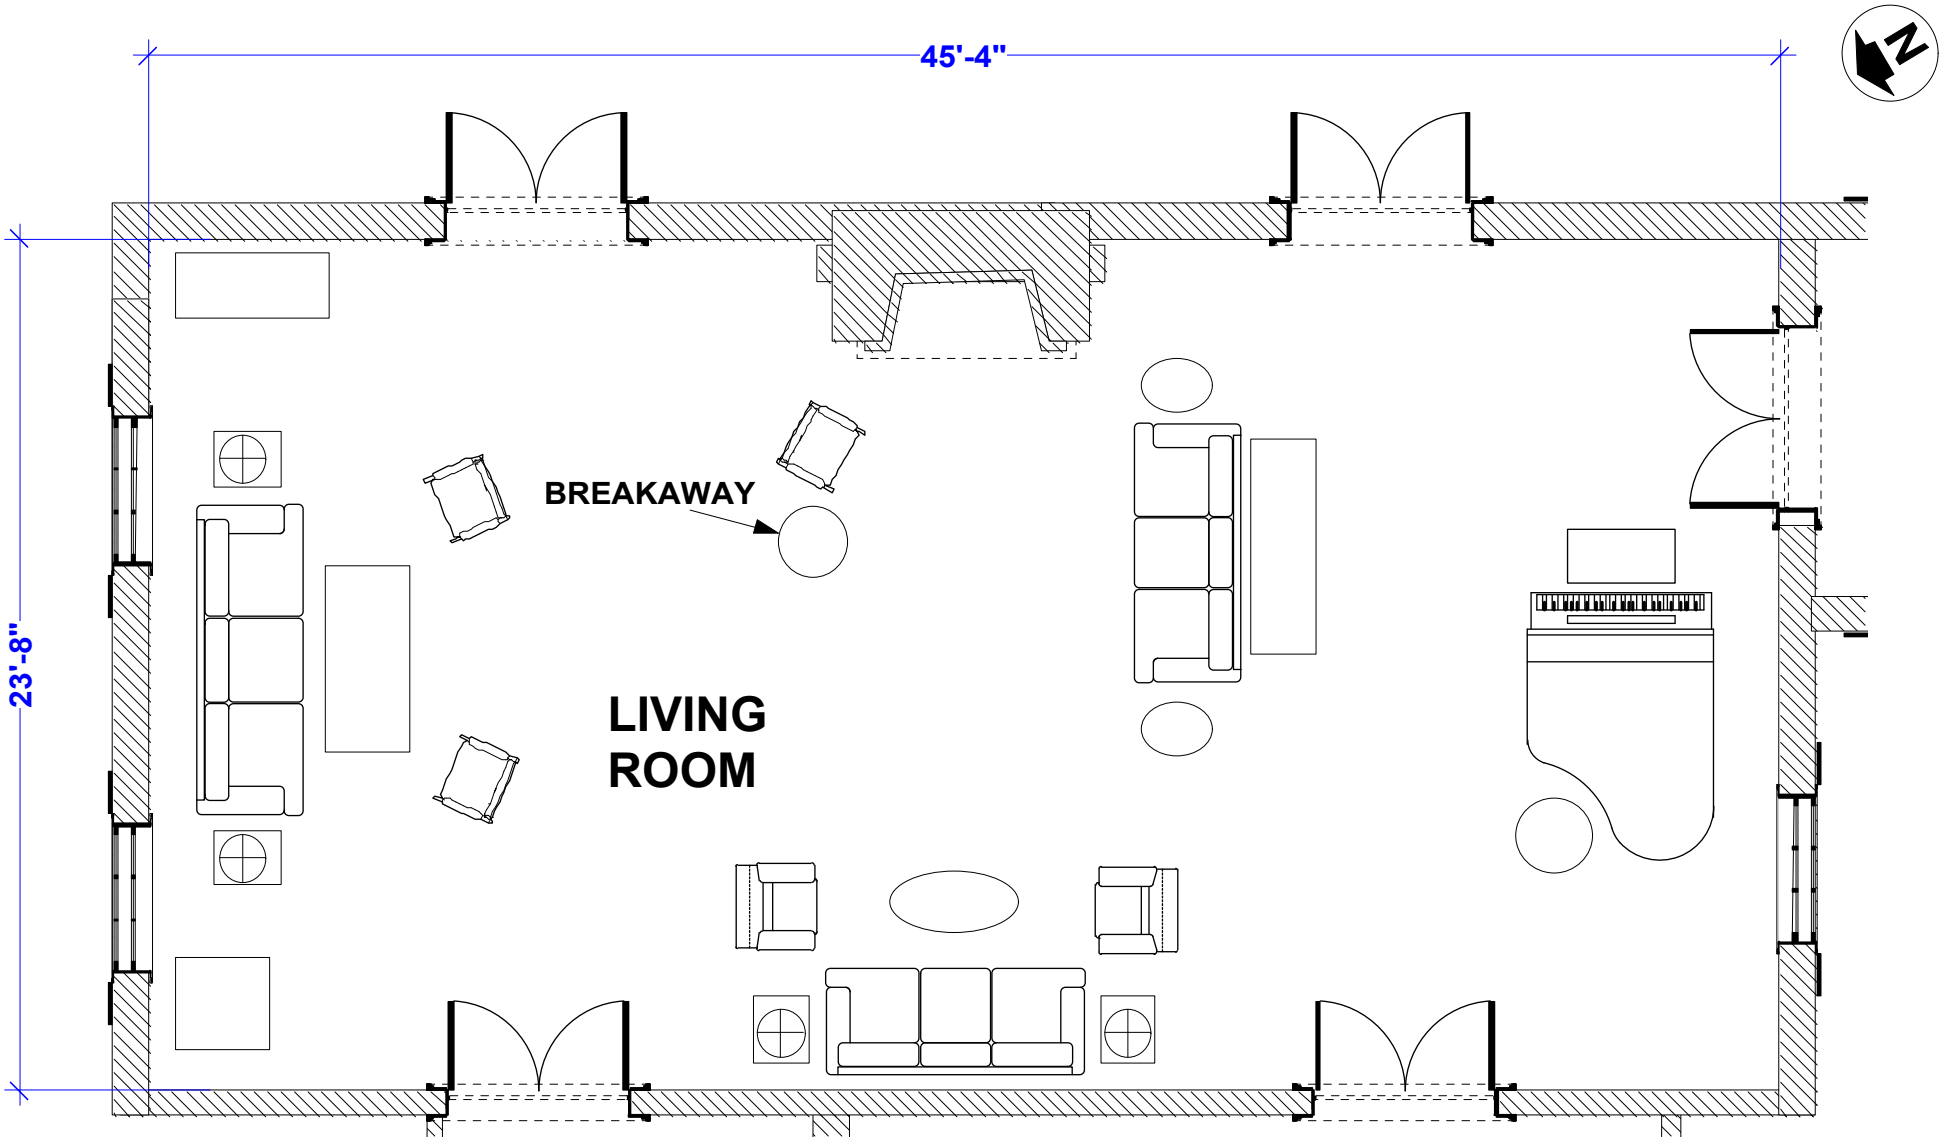

**quantic**  
season three

PRODUCTION DESIGNER: J. CASSELLS  
ART DIRECTOR: N. WEINMANN  
DRAWING BY: M. FAHRER


DRAWING:  
**DIRECTORS PLAN**  
LOCATION:  
GROTON PLACE,  
OLD WESTBURY

SHOOT DATE:  
2-26-2018  
SCALE:  
3/16=1'-0"


SET #:  
546  
EPISODE:  
310

DATE DRAWN:  
2-16-2018  
REVISED:  
XX

**LIVING ROOM**


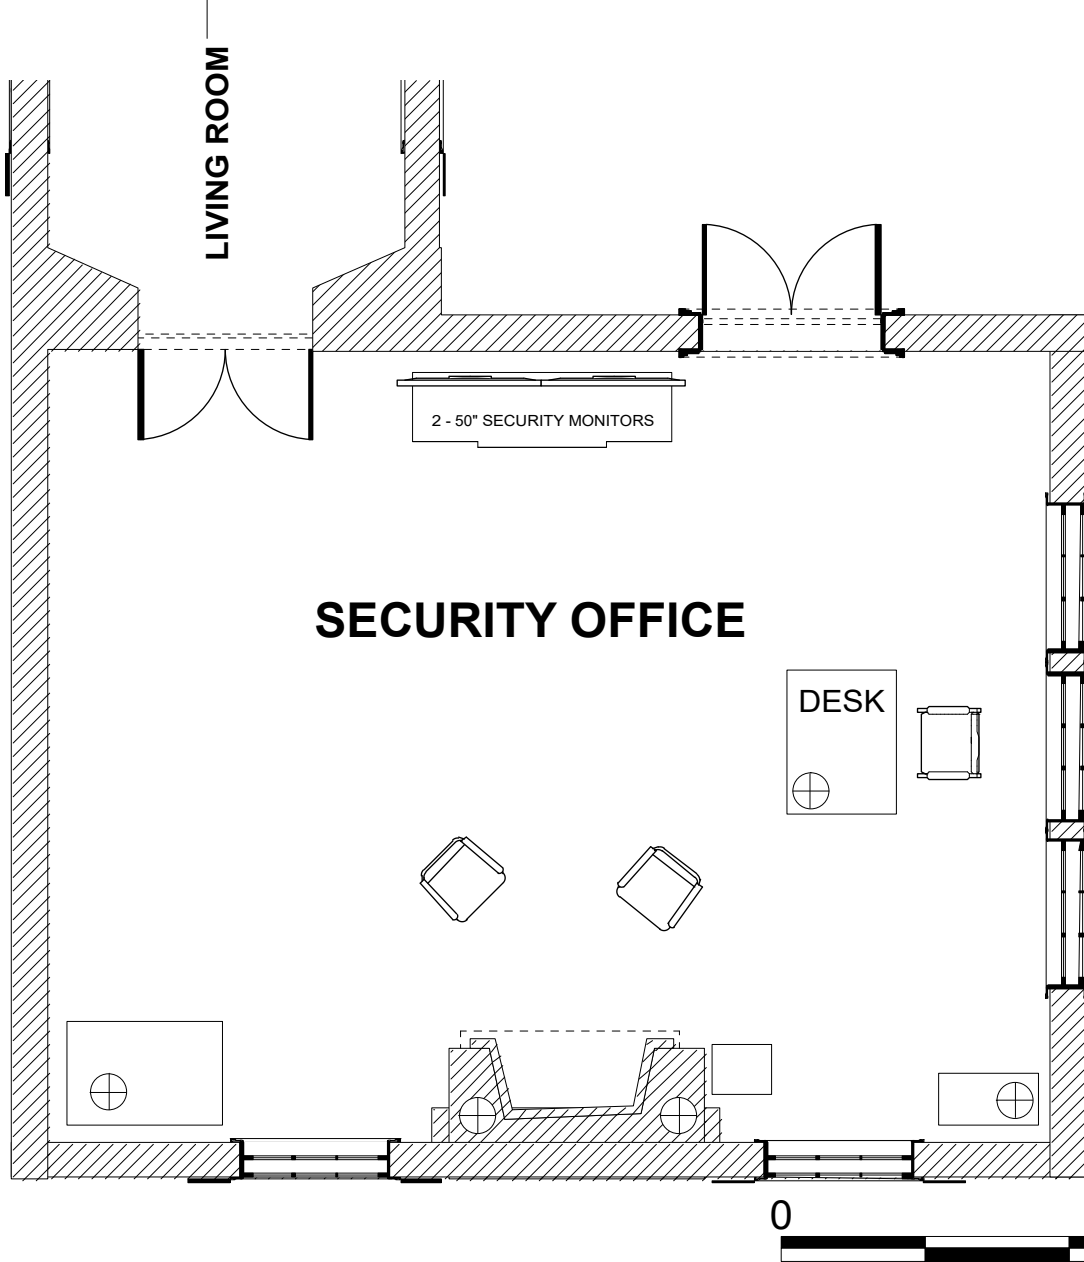


PRODUCTION DESIGNER: J. CASSELLS ART DIRECTOR: N. WEINMANN	DRAWING: <b>DIRECTORS PLAN</b>	SHOOT DATE: 2-27-2018	SET #: 549	DATE DRAWN: 2-16-2018	<b>SECURITY OFFICE</b>
DRAWING BY: M. FAHRER	LOCATION: GROTON PLACE, OLD WESTBURY	SCALE: 3/16=1'-0"	EPISODE: 310	REVISED: XX	

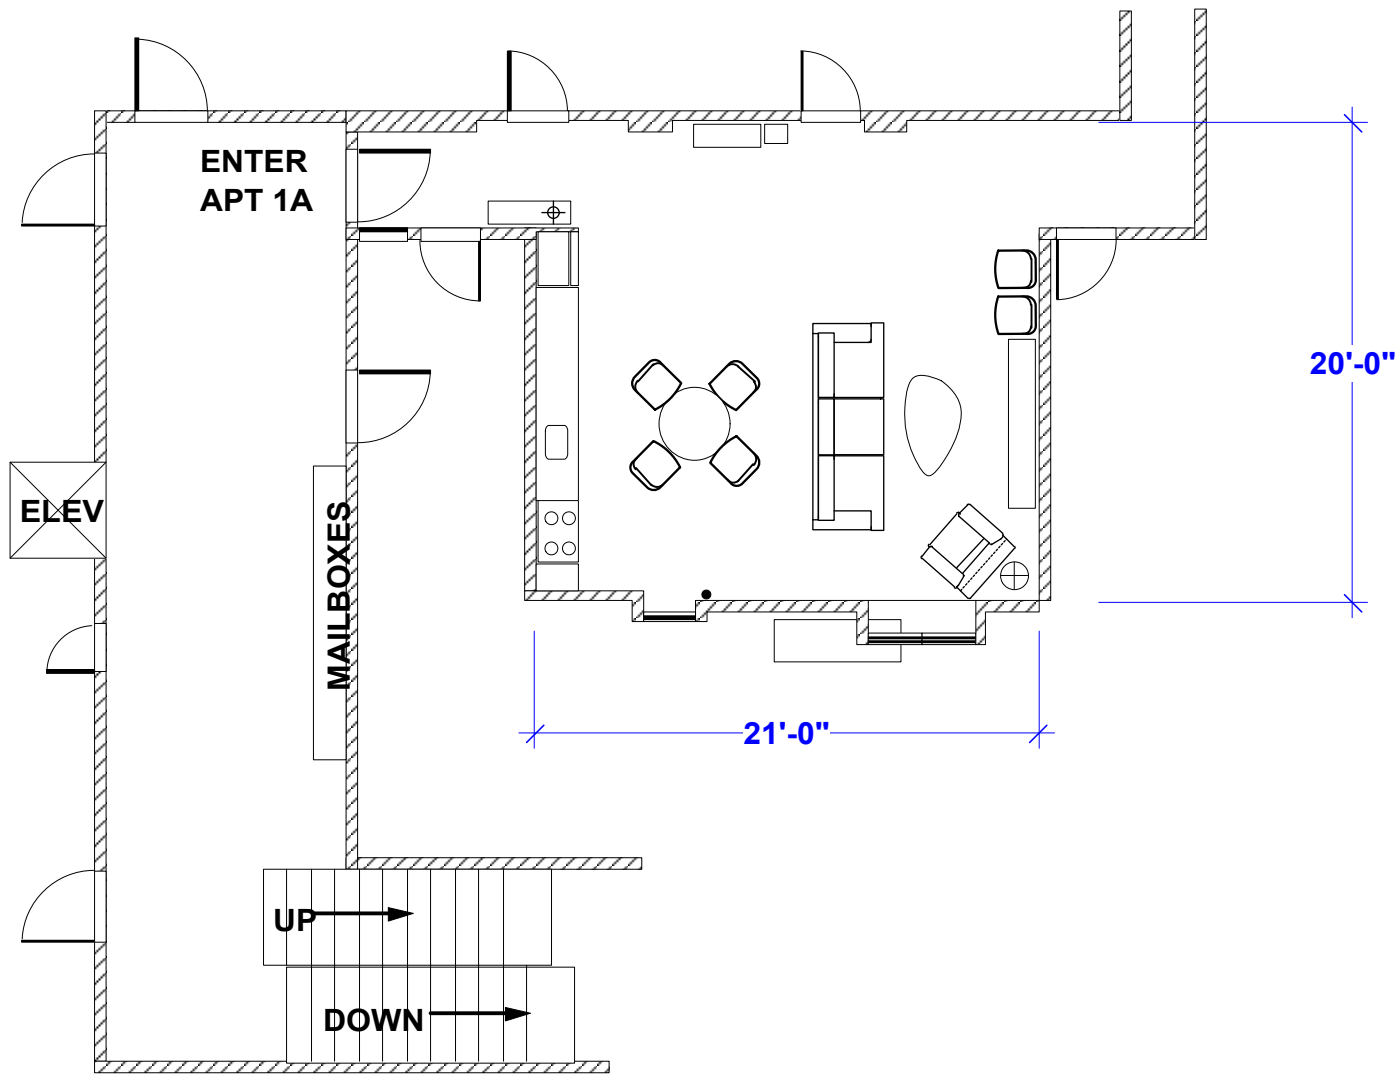

PRODUCTION DESIGNER: J. CASSELLS ART DIRECTOR: N. WEINMANN	DRAWING: <b>DIRECTORS PLAN</b>	SHOOT DATE: 2/22/2018	SET #: 453	DATE DRAWN: 2-16-2018	<b>JESSIE APARTMENT</b>
DRAWING BY: M. FAHRER	LOCATION: 25 TENNIS COURT, APT 1A (@ EAST 19TH STREET)	SCALE: <b>1/8"=1'-0"</b>	EPISODE: 310	REVISED: XX	



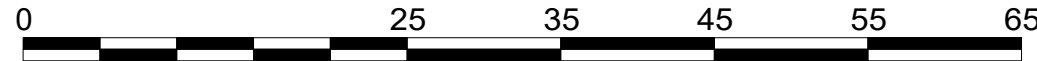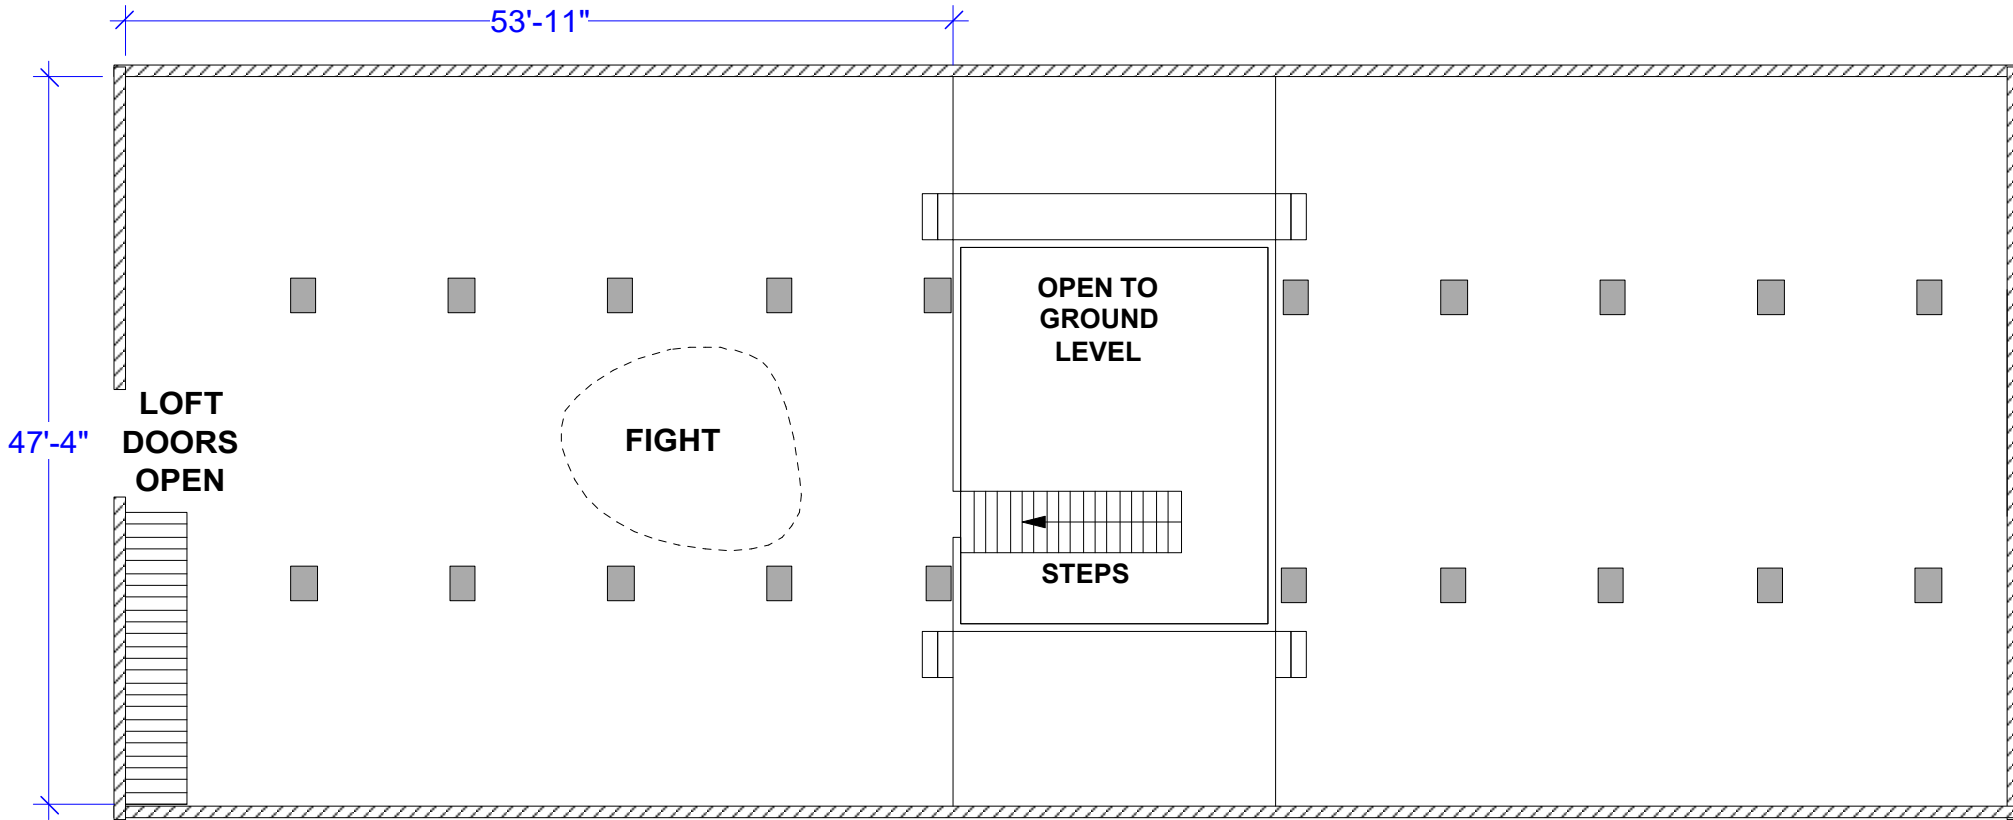

PRODUCTION DESIGNER: J. CASSELLS  
ART DIRECTOR: N. WEINMANN

DRAWING:  
**DIRECTORS PLAN**

SHOOT DATE:  
3-1-2018

SET #:  
XXX

DATE DRAWN:  
X-XX-2018

**BARN SECOND  
LEVEL**


DRAWING BY: M. FAHRER

LOCATION:  
GROTON PLACE,  
OLD WESTBURY


SCALE:  
1:150

EPISODE:  
310


REVISED:  
XX

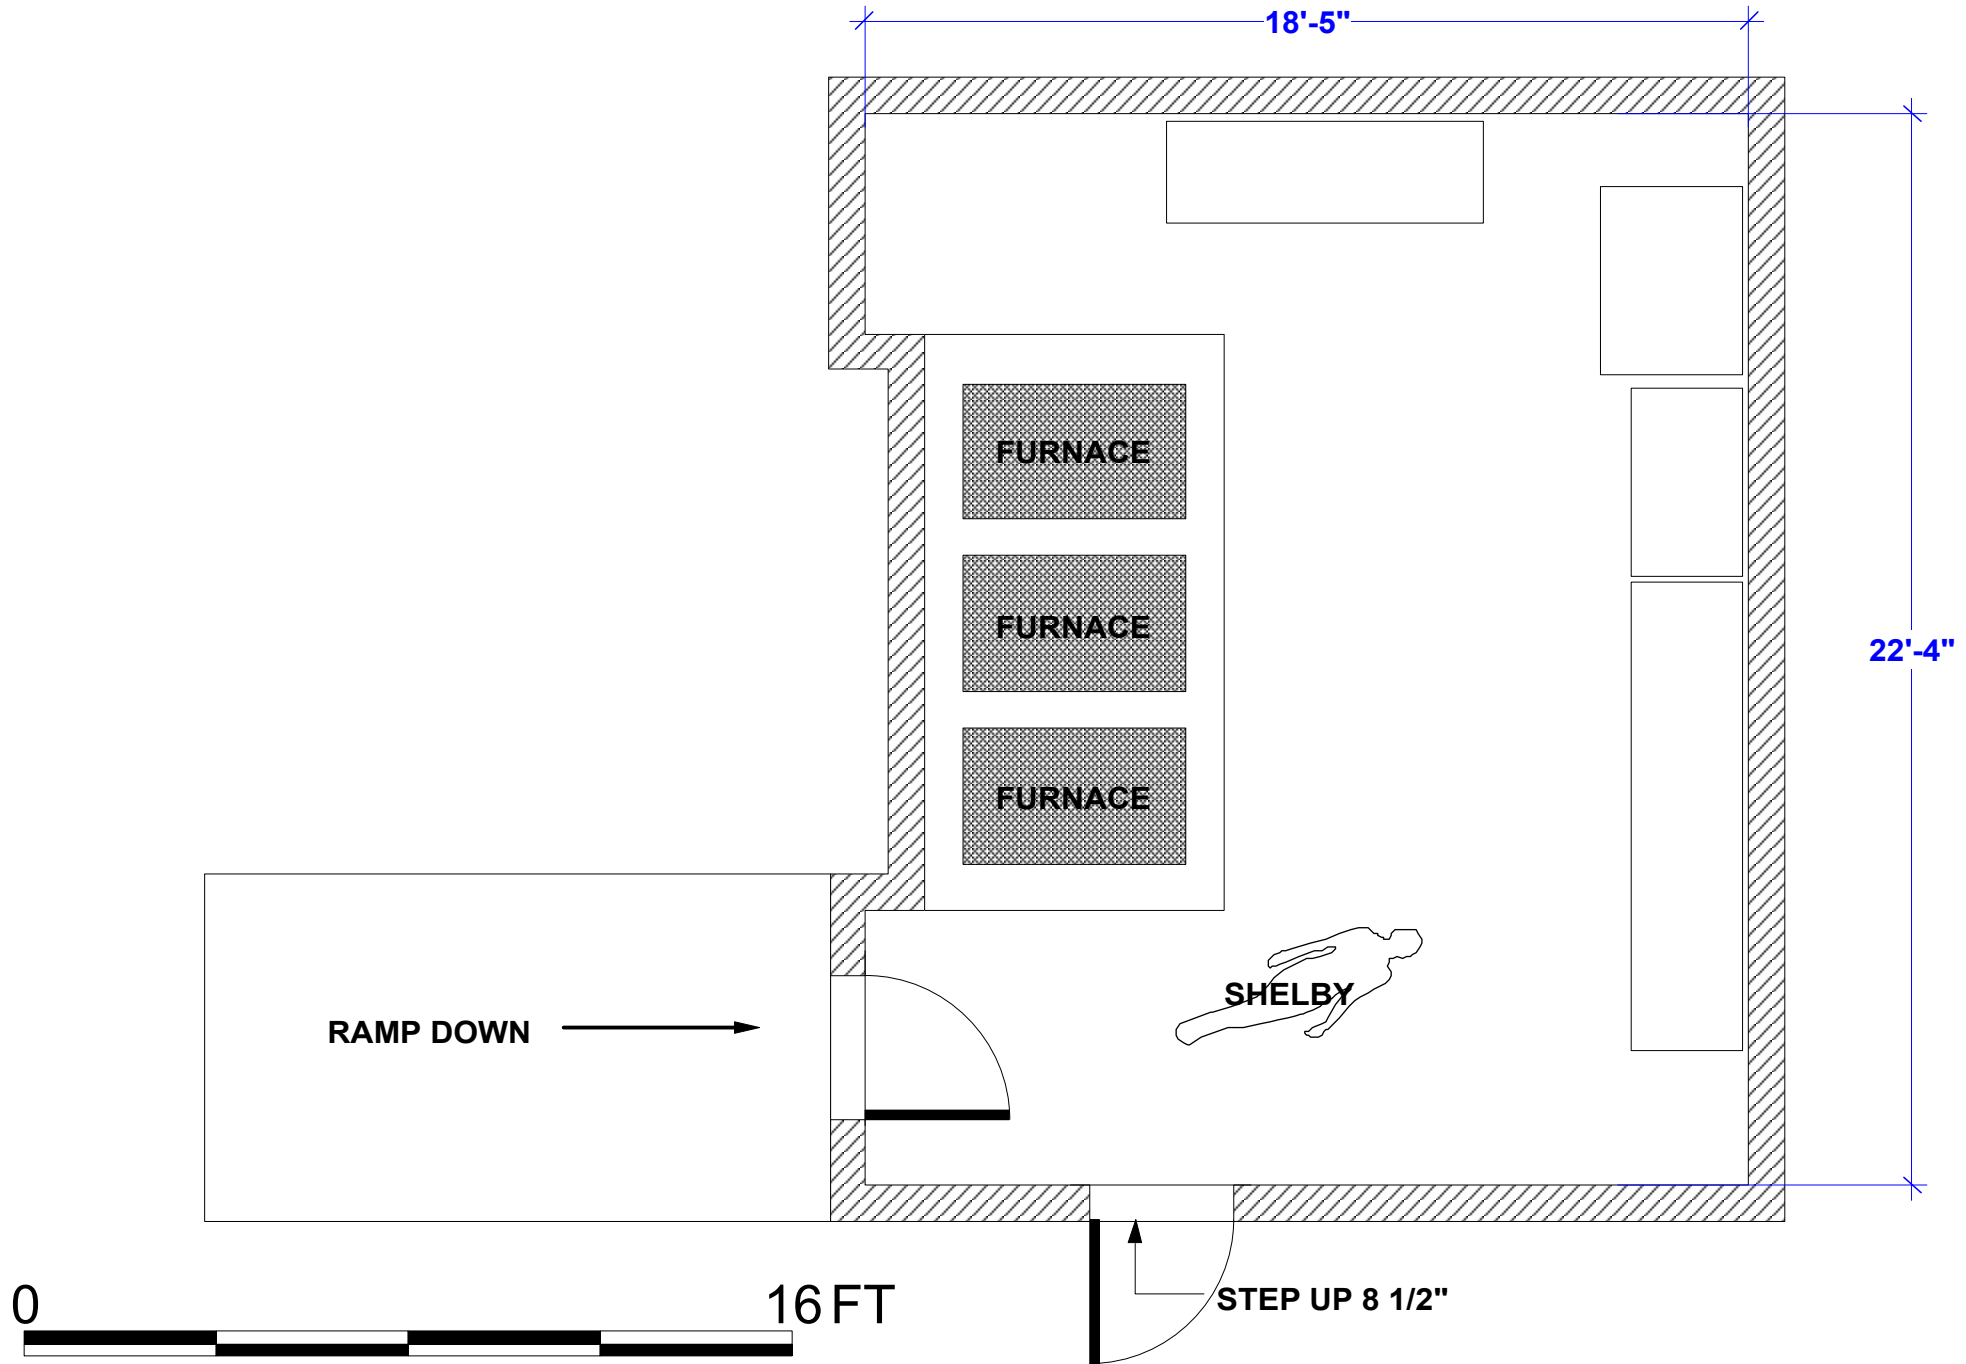

<b>quantico</b> season three	PRODUCTION DESIGNER: J. CASSELLS ART DIRECTOR: N. WEINMANN	DRAWING: <b>DIRECTORS PLAN</b>	SHOOT DATE: 2-28-2018	SET #: 550	DATE DRAWN: 2-16-2018	<b>CELLAR</b>
	DRAWING BY: M. FAHRER	LOCATION: GROTON PLACE, OLD WESTBURY	SCALE: 1/4"=1'-0"	EPISODE: 310	REVISED: XX	

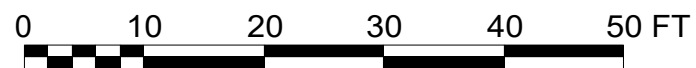

<b>quantico</b> season three	PRODUCTION DESIGNER: J. CASSELLS ART DIRECTOR: N. WEINMANN	DRAWING: <b>DIRECTORS PLAN</b>	SHOOT DATE: 2/22/2018	SET #: 454	DATE DRAWN: 2-16-2018	<b>SITA HOUSE EXTERIOR</b>
	DRAWING BY: M. FAHRER	LOCATION: 536 E 18TH STREET BKLYN NY	SCALE: <b>3/16"=1'-0"</b>	EPISODE: 310	REVISED: XX	

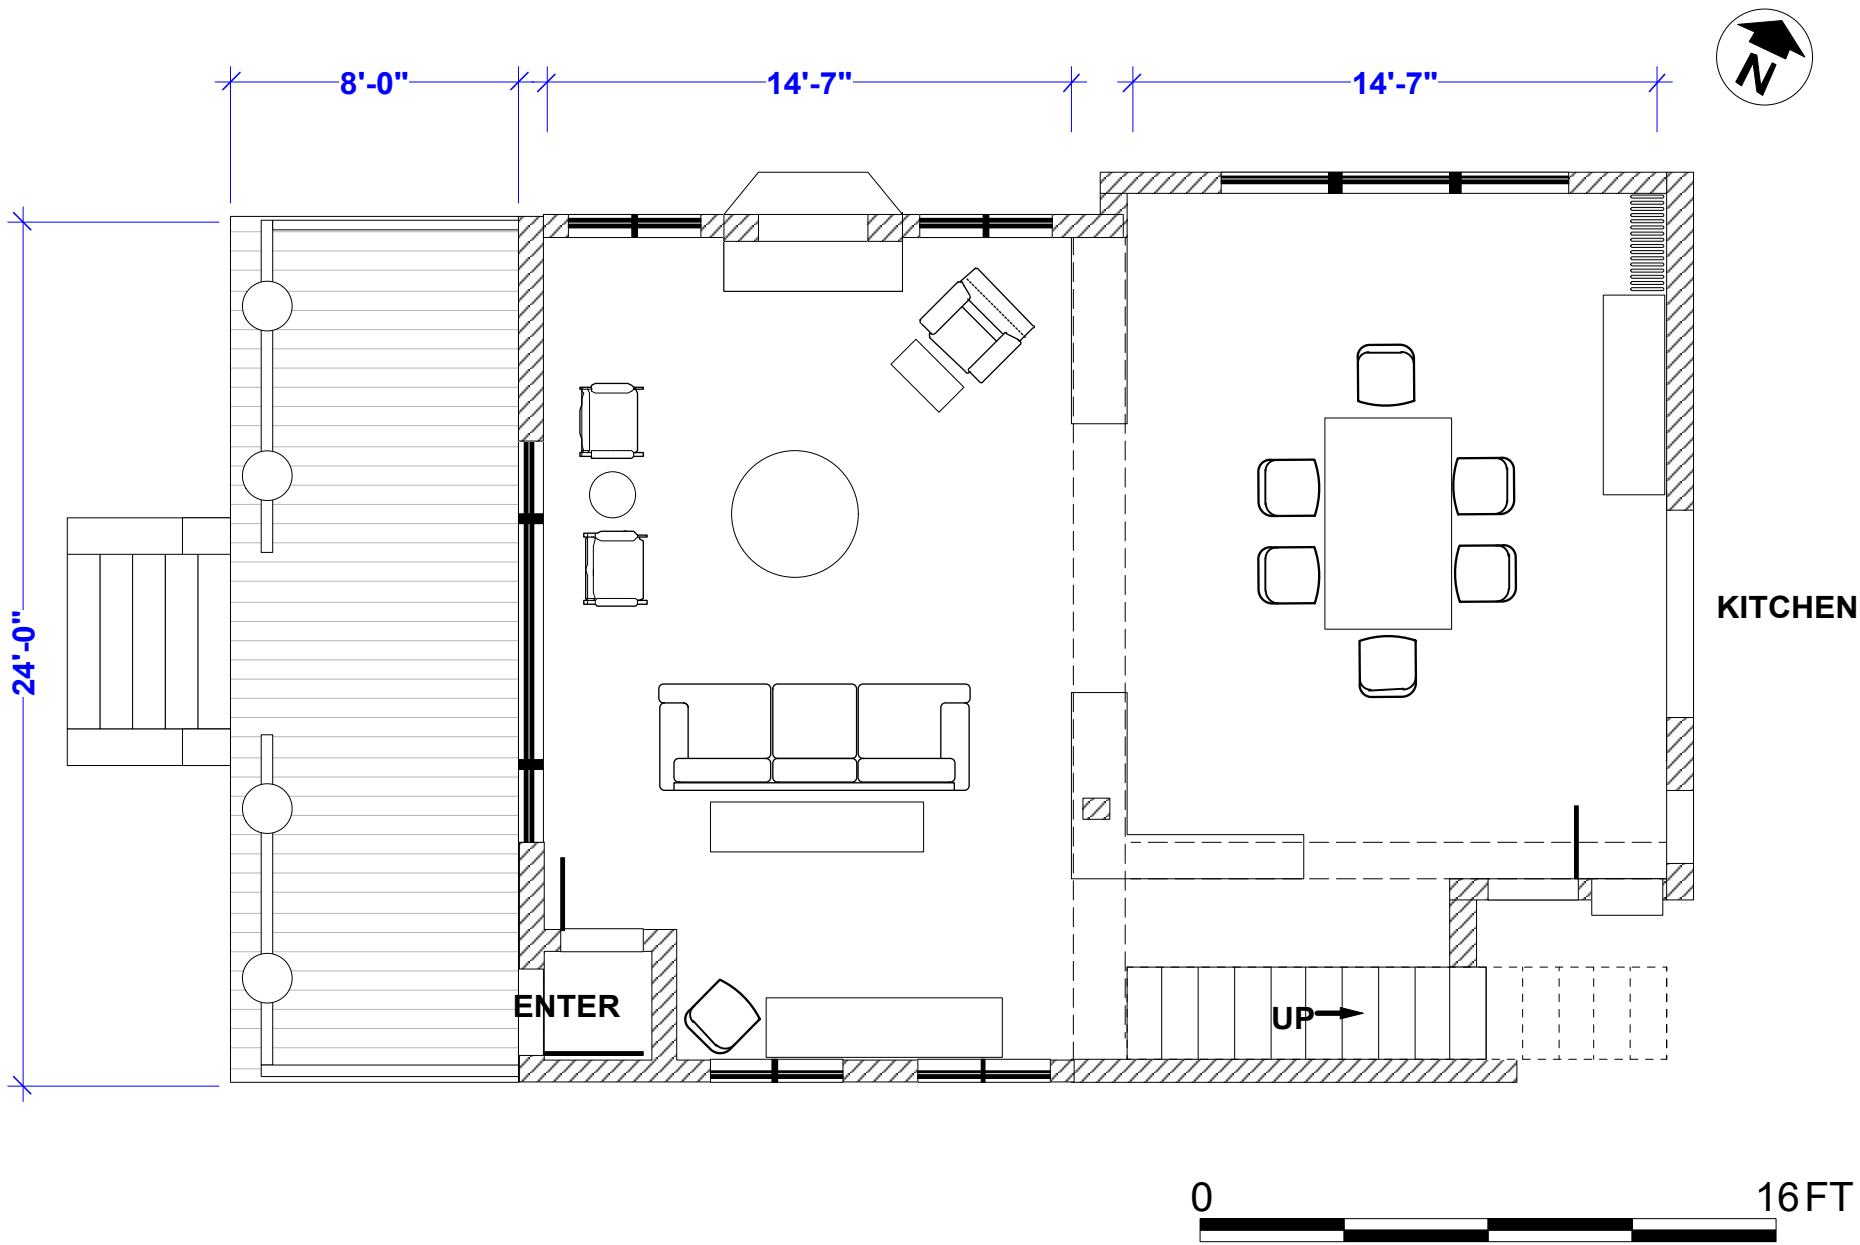

**quantico**  
season three

PRODUCTION DESIGNER: J. CASSELLS  
ART DIRECTOR: N. WEINMANN  
DRAWING BY: M. FAHRER

DRAWING:  
**DIRECTORS PLAN**  
LOCATION:  
536 E 18TH STREET  
BKLYN NY

SHOOT DATE:  
2/22/2018  
SCALE:  
3/16"=1'-0"

SET #:  
454  
EPISODE:  
310


DATE DRAWN:  
2-16-2018  
REVISED:  
XX

**SITA HOUSE**



**quantico**  
season three

PRODUCTION DESIGNER: J. CASSELLS ART DIRECTOR: N. WEINMANN	DRAWING: <b>DIRECTORS PLAN</b>	SHOOT DATE: 2-21-2018	SET #: 349	DATE DRAWN: 2-14-2018	<b>PRISON PARKING LOT</b>
DRAWING BY: M. FAHRER	LOCATION: 126-10 82ND AVE 11415	SCALE: 1/32=1'-0"	EPISODE: 310	REVISED: XX	

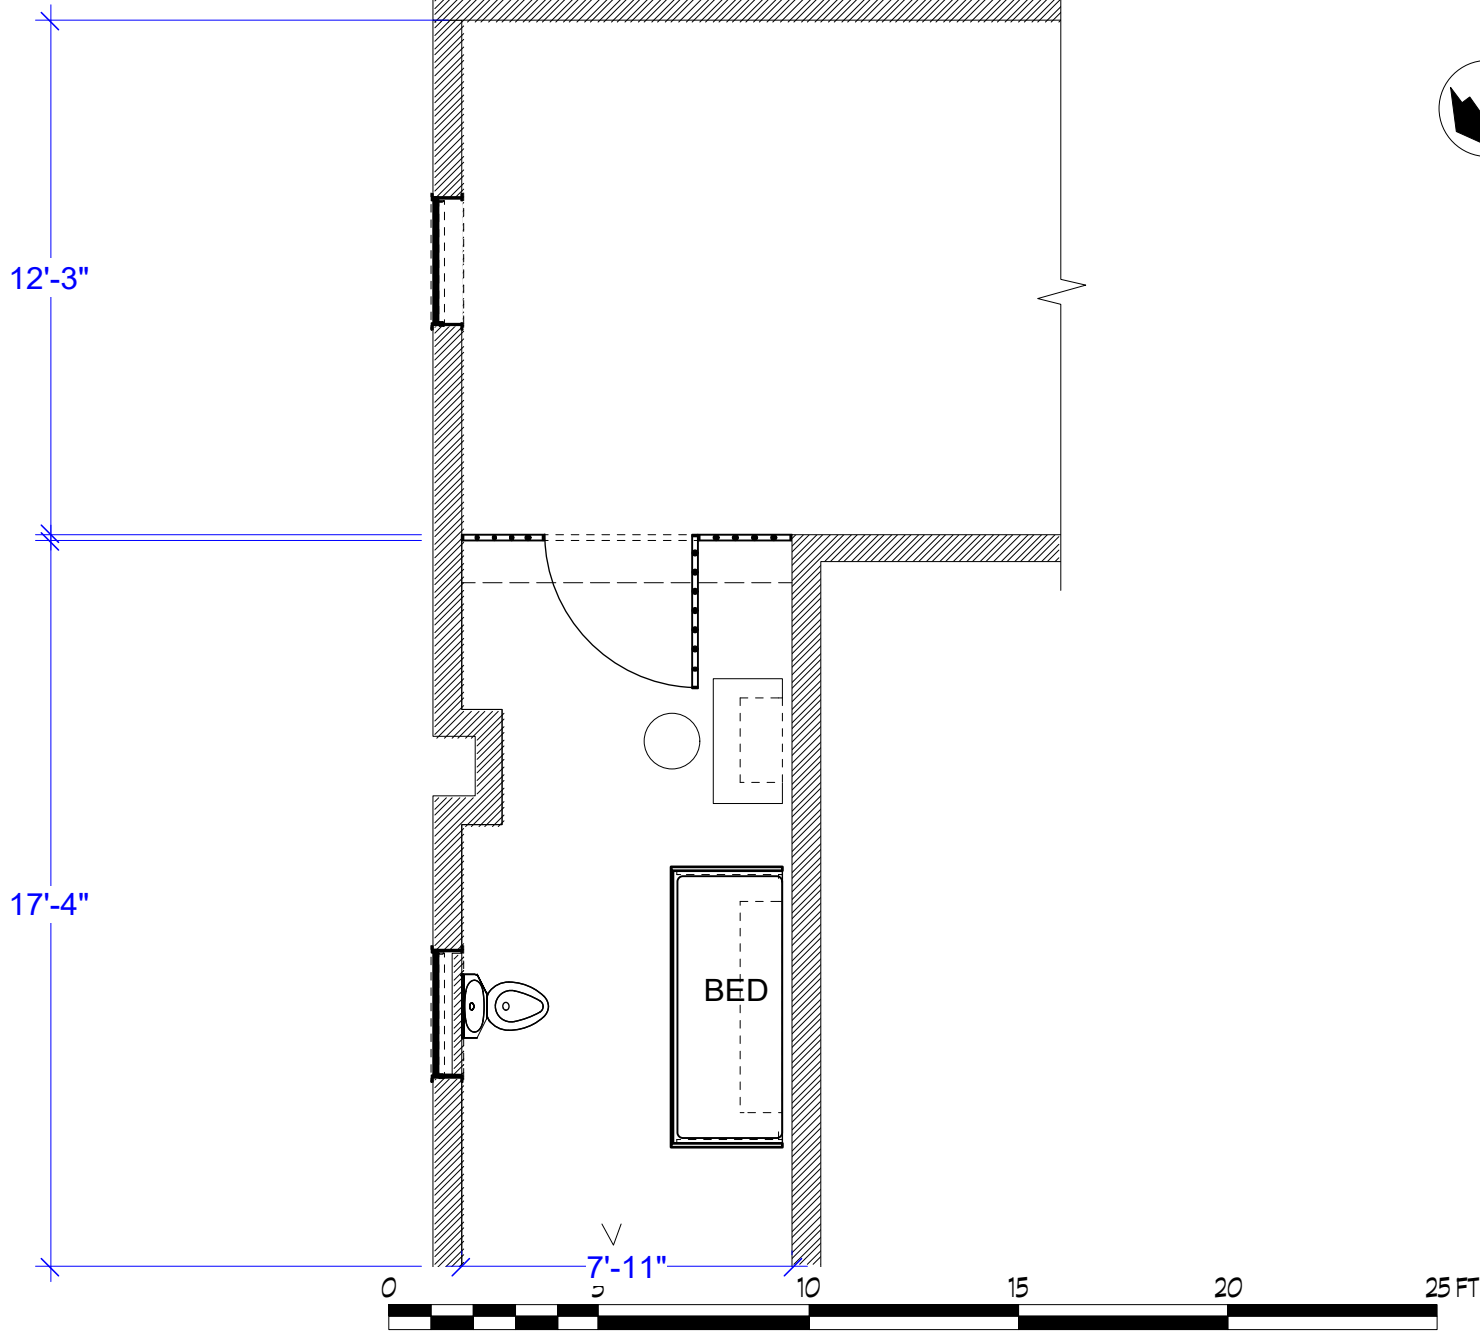

PRODUCTION DESIGNER: J. CASSELLS ART DIRECTOR: N. WEINMANN	DRAWING: <b>DIRECTORS PLAN</b>	SHOOT DATE: 2-21-2018	SET #: 350	DATE DRAWN: 2-14-2018	<b>PRISON CELL</b>
DRAWING BY: M. FAHRER	LOCATION: 126-10 82ND AVE 11415	SCALE: 1:55	EPISODE: 310	REVISED: XX	




GRAVE SITE




**quantico**  
season three

PRODUCTION DESIGNER: J. CASSELLS ART DIRECTOR: N. WEINMANN	DRAWING: <b>DIRECTORS PLAN</b>	SHOOT DATE: 2-21-2018	SET #: 451	DATE DRAWN: X-XX-2018	<b>EXT CEMETERY</b>
DRAWING BY: M. FAHRER	LOCATION: 34-02 GREENPOINT AVE. 11101	SCALE: 1/32"=1'-0"	EPISODE: 310	REVISED: XX	

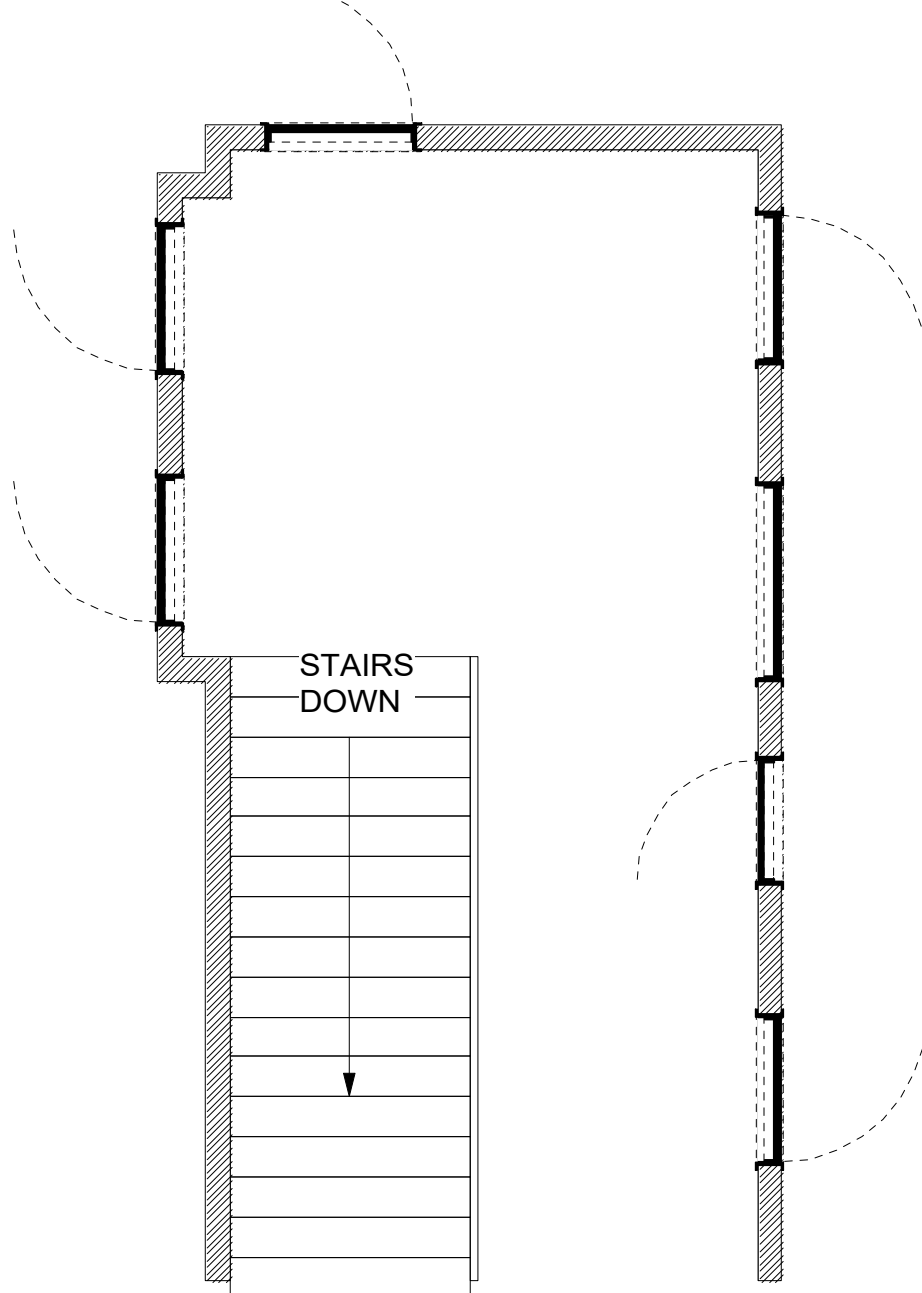

PRODUCTION DESIGNER: J. CASSELLS ART DIRECTOR: N. WEINMANN	DRAWING: <b>DIRECTORS PLAN</b>	SHOOT DATE: 2-22-2018	SET #: 452	DATE DRAWN: 2-16-2018	<b>APARTMENT STAIRWELL</b>
DRAWING BY: M. FAHRER	LOCATION: 25 TENNIS CT. 11226	SCALE: 1/4"-1'0"	EPISODE: 310	REVISED: XX	



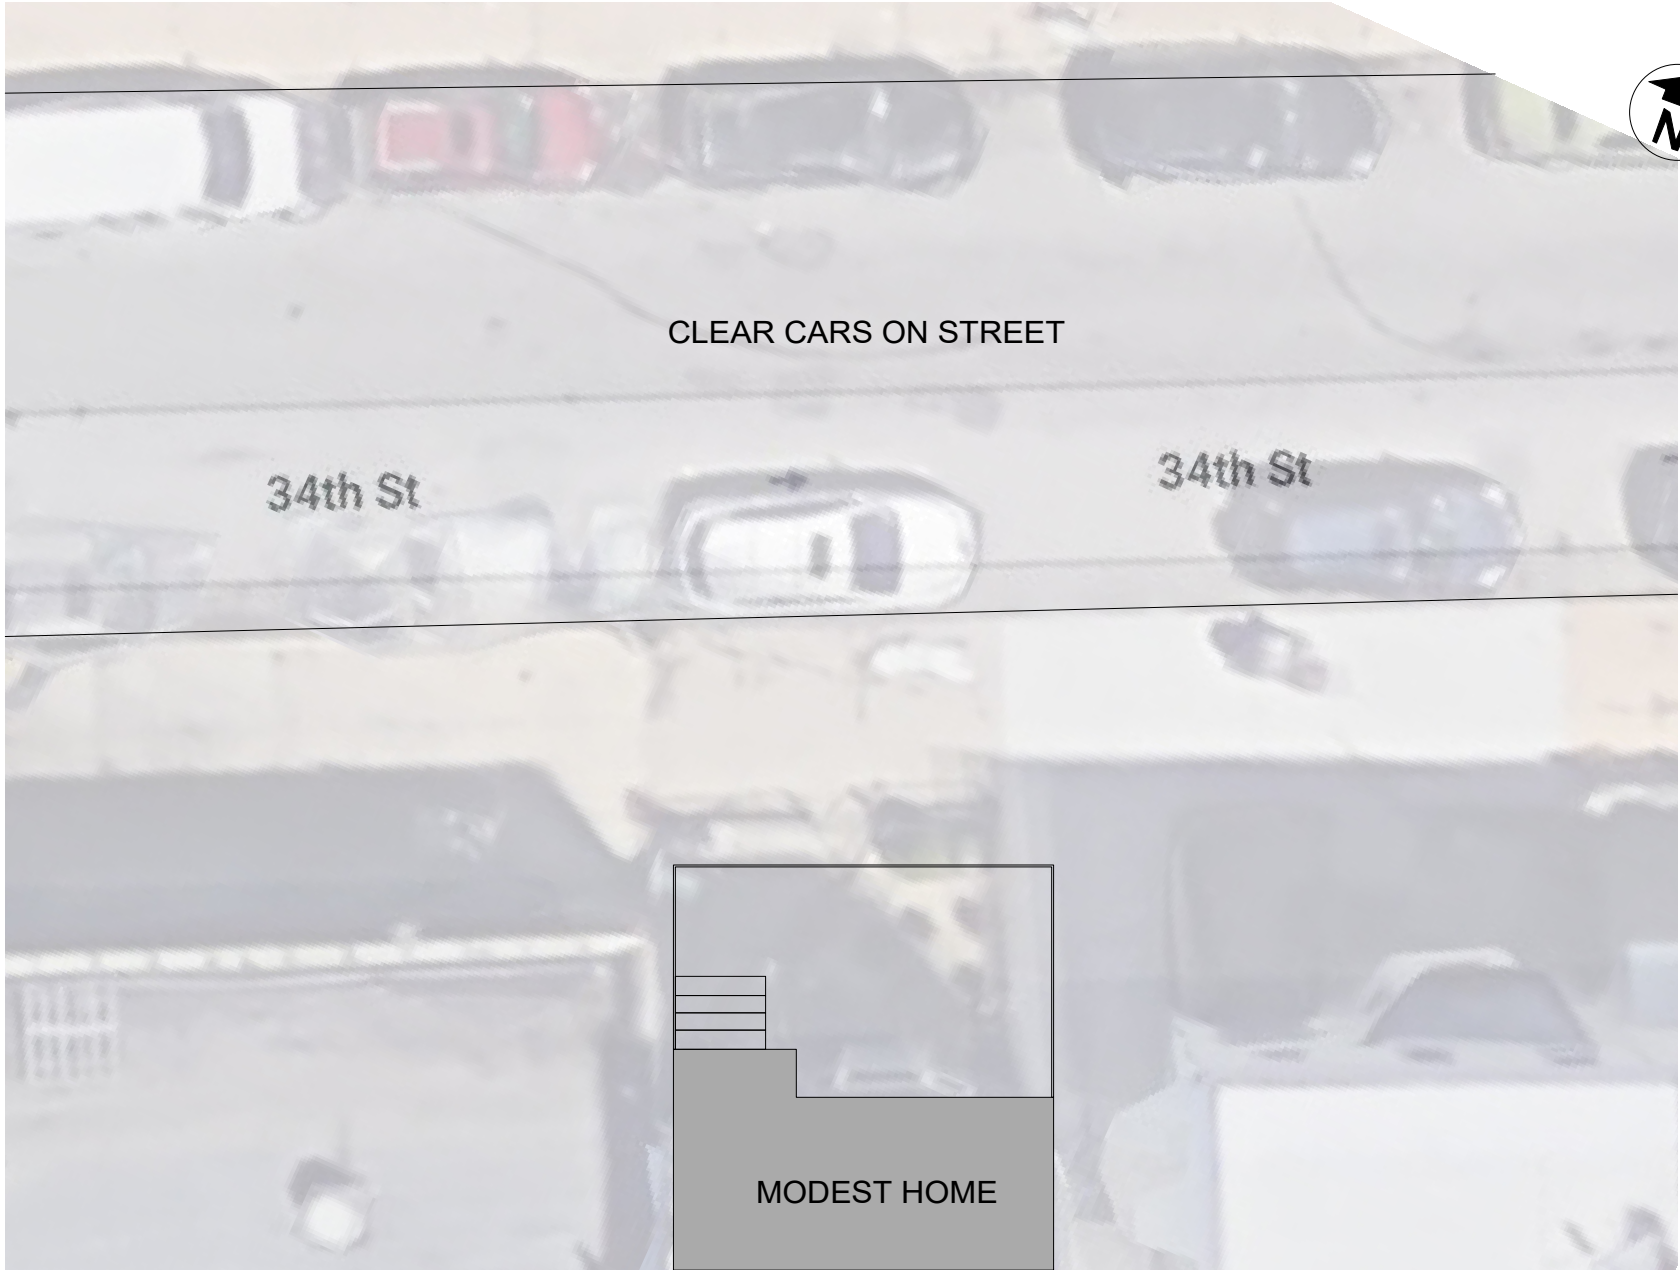


CLEAR CARS ON STREET

34th St

34th St



MODEST HOME

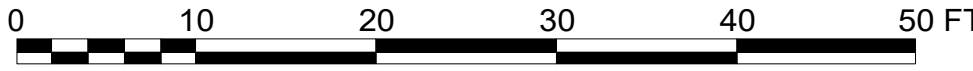

<b>quantic</b> season three	PRODUCTION DESIGNER: J. CASSELLS ART DIRECTOR: N. WEINMANN	DRAWING: <b>DIRECTORS PLAN</b>	SHOOT DATE: 2-21-2018	SET #: 455	DATE DRAWN: 2-16-2018	<b>EXT. MODEST HOME</b> <b>HOME</b> <b>(BOOTH HOUSE)</b>
	DRAWING BY: M. FAHRER	LOCATION: 51-21 34TH ST 11101	SCALE: 3/32"=1'-0"	EPISODE: 310	REVISED: XX	