


PRELEMINARY

| | | | | | | |
|---|---|---|------------------------|----------------|--------------------------|------------------|
|  | PRODUCTION DESIGNER: SHARON LOMOFSKY ART DIRECTOR: DAVID BLANKENSHIP | DRAWING: DIRECTORS PLAN | SHOOT DATE: | SET #: 007B | DATE DRAWN: 8.28.2015 | INT. DELI |
| | DRAWING BY: MARTIN FAHRER | LOCATION: 118 S Main Street Woonsocket, RI 02895 | SCALE: 3/16 = 1'-0" | SCENE #: XX | REVISED: XX | |



MAIN STREET

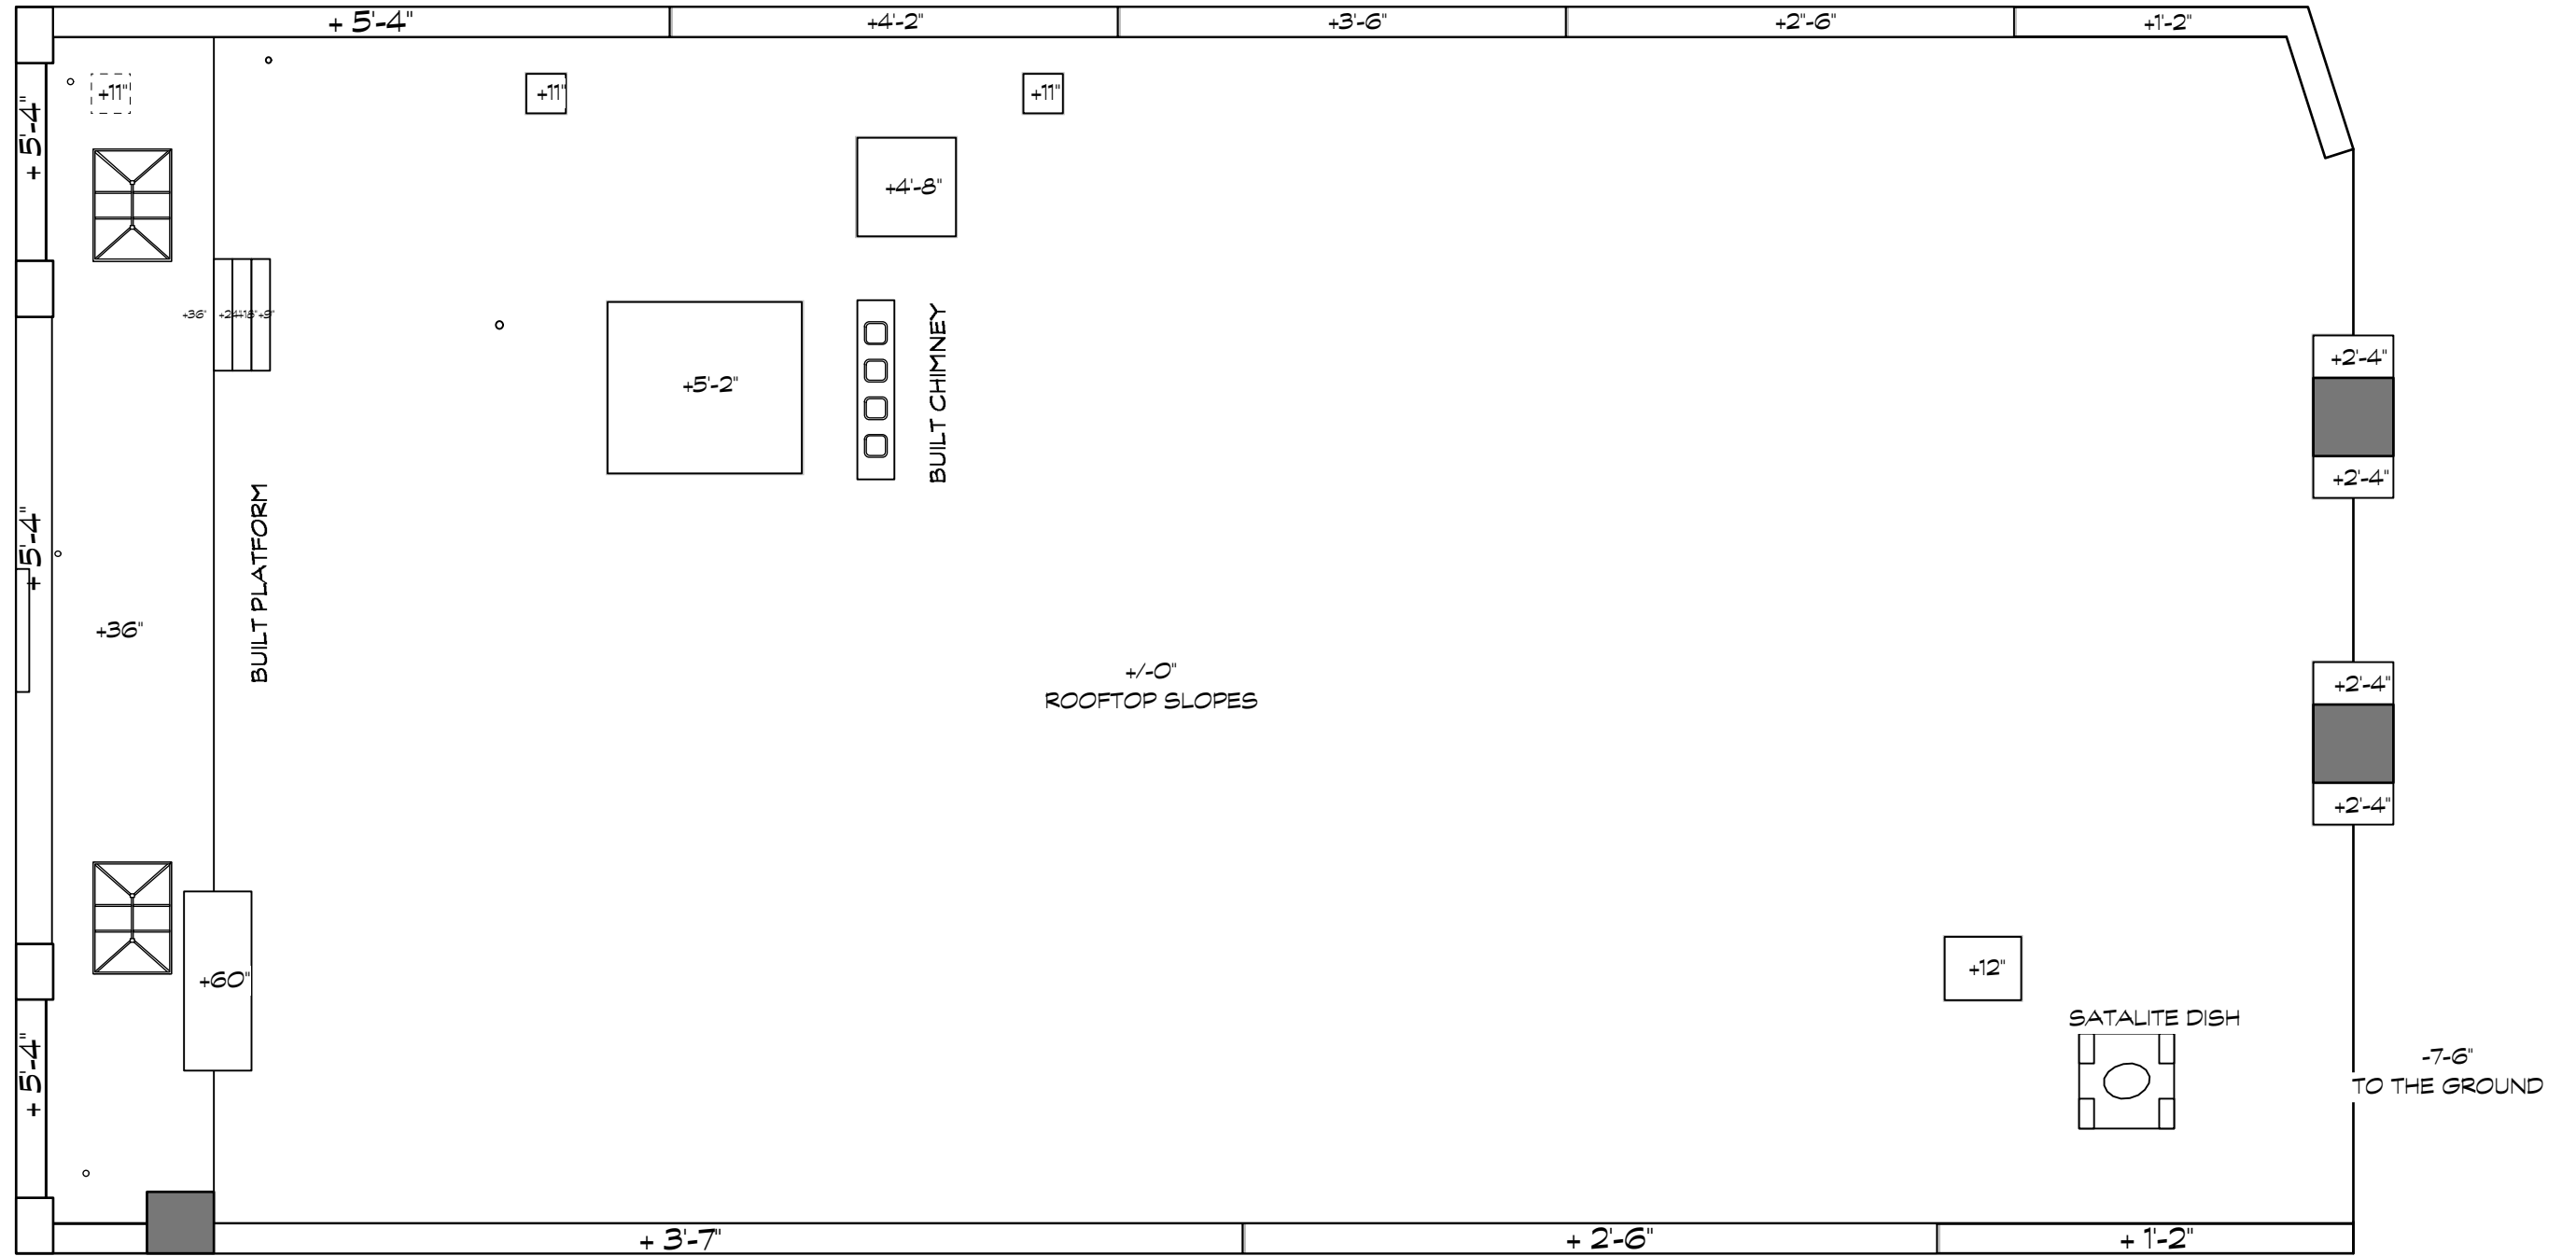


JOES DELI ROOF DIRECTORS PLANS
 Scale: 1/8" = 1'-0"





PRELEMINARY 9/1/2015

| | | | | | | |
|--|--|---|------------------------|----------------|-------------------------|------------------------|
| | PRODUCTION DESIGNER: SHARON LOMOFSKY ART DIRECTOR: DAVID BLAKENSHIP | DRAWING: DIRECTORS PLAN | SHOOT DATE: | SET #: 007B | DATE DRAWN: 9.1.2015 | JOE'S DELI ROOF |
| | DRAWING BY: MARTIN FAHRER | LOCATION: 118 S Main Street Woonsocket, RI 02895 | SCALE: 1/8" = 1'-0" | SCENE #: XX | REVISED: XX | |

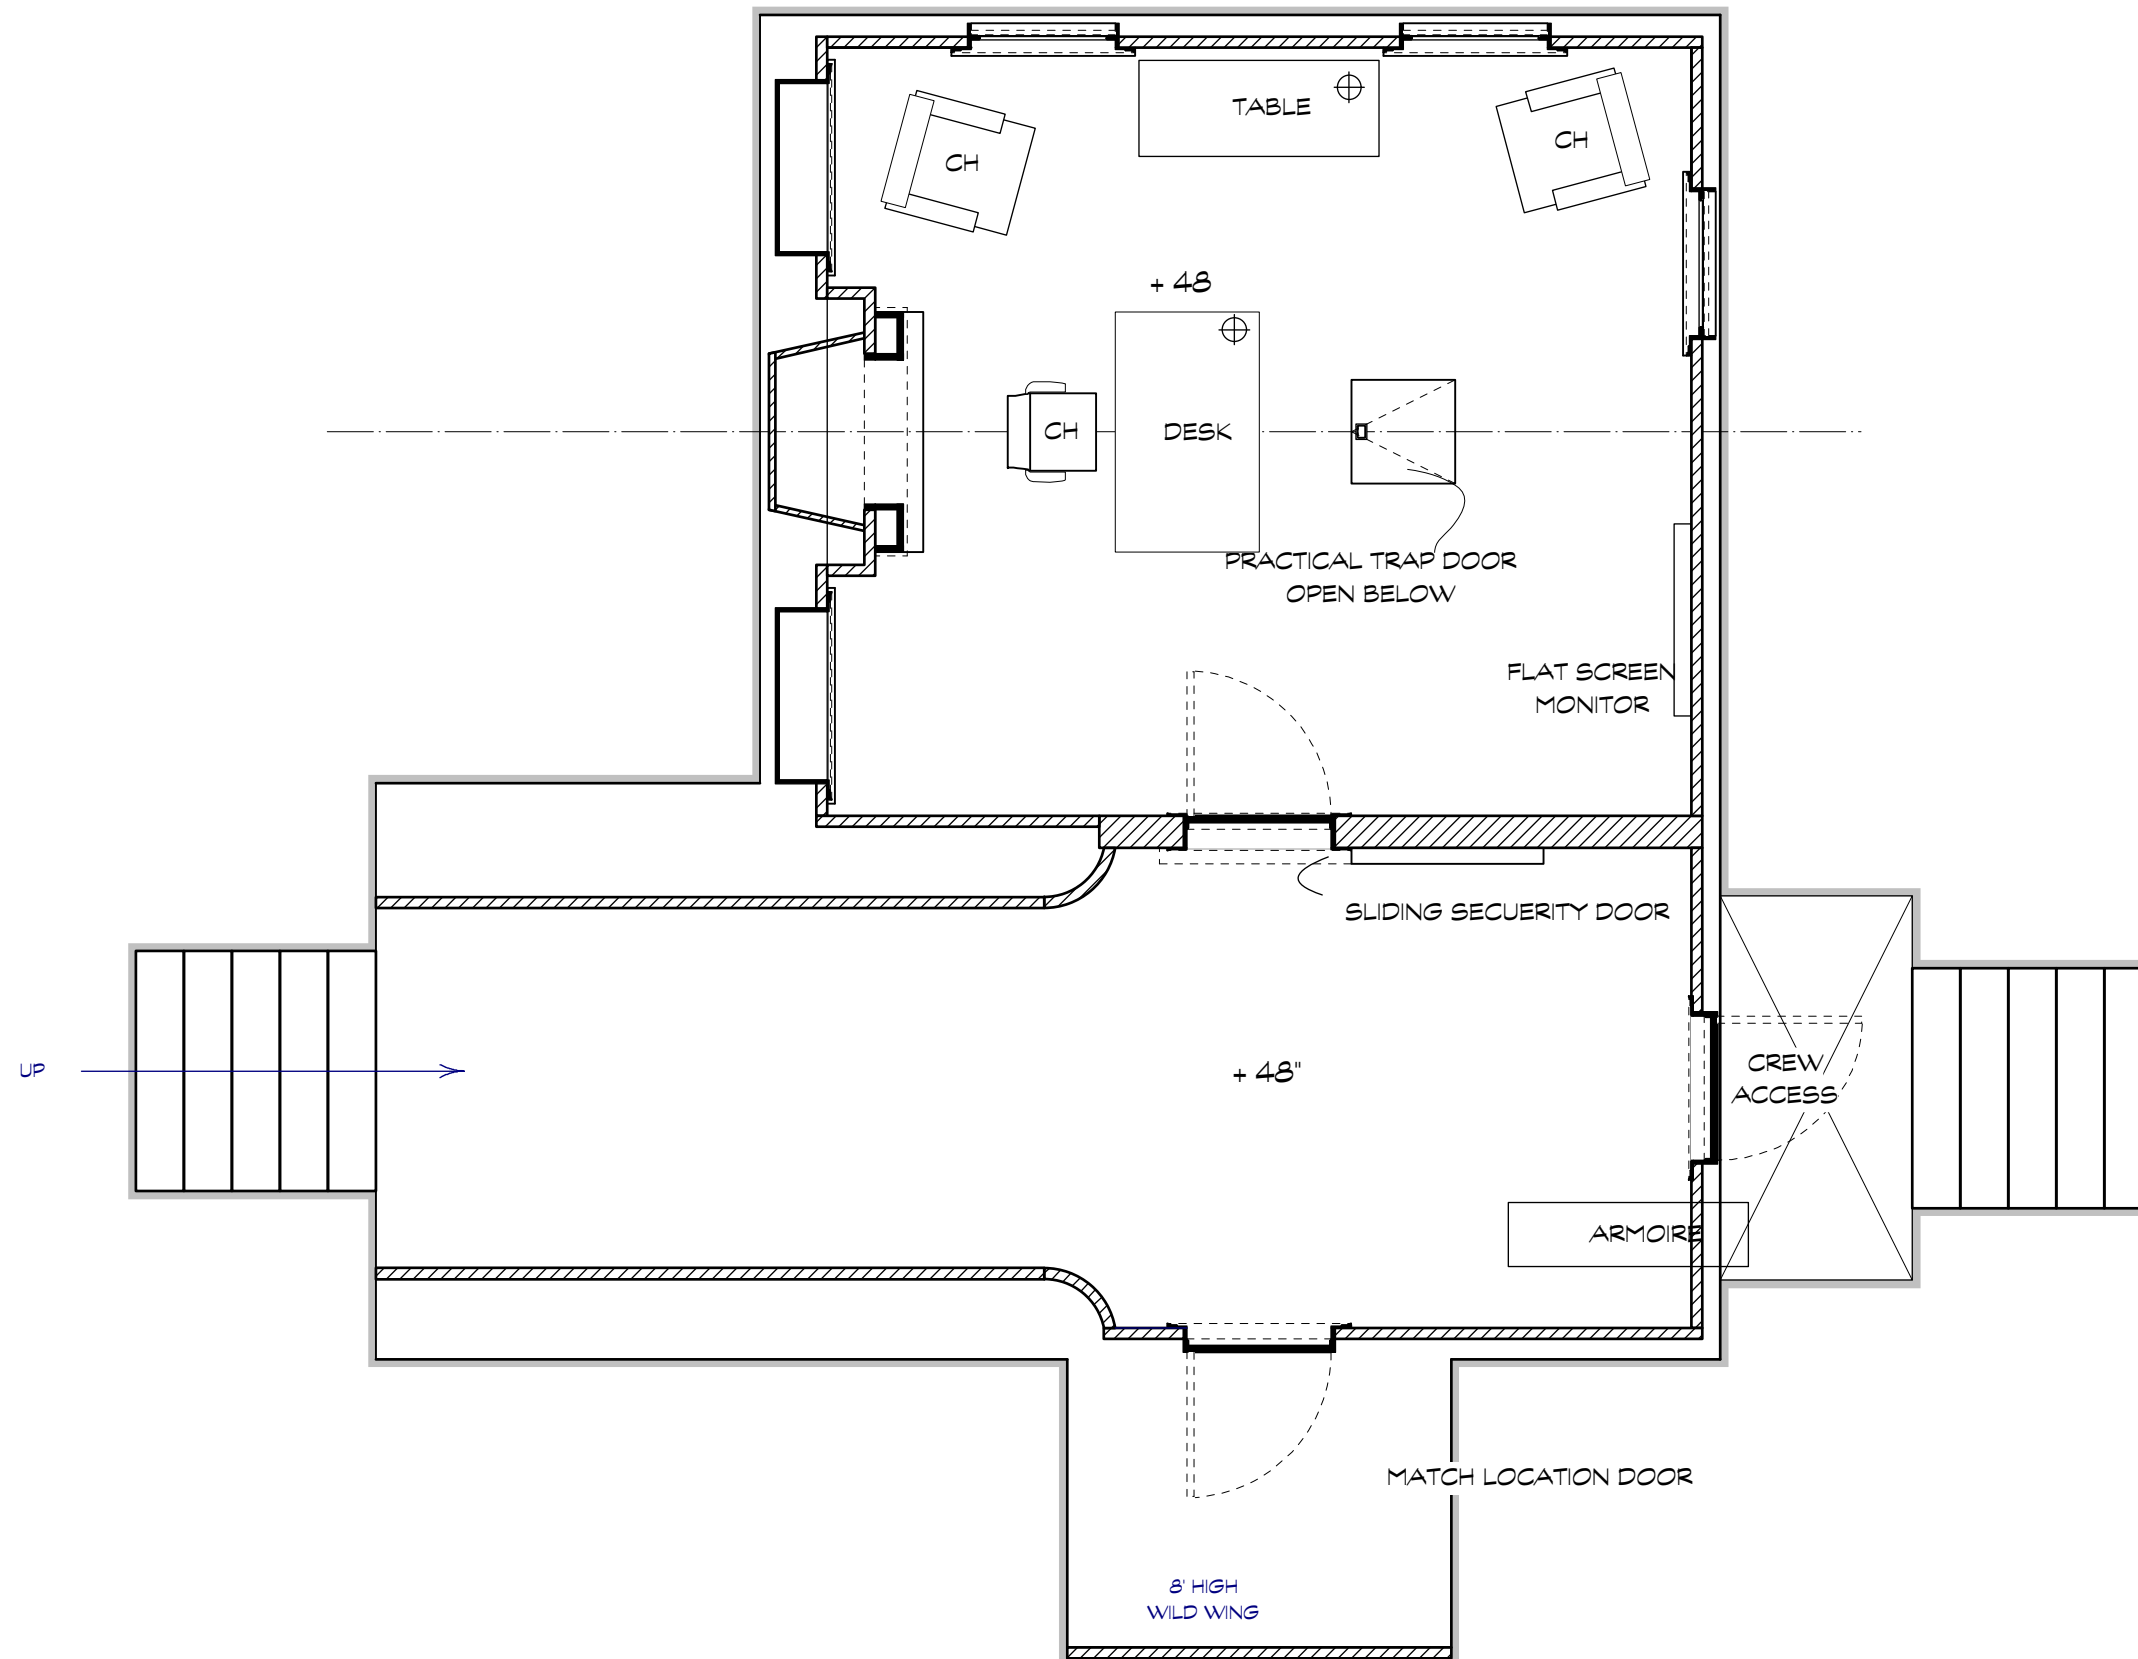



PRELEMINARY 9/5/2015

| | | | | | | |
|---|---|----------------------------|------------------------|----------------|-------------------------|--------------------------------------|
|  | PRODUCTION DESIGNER: SHARON LOMOFSKY ART DIRECTOR: DAVID BLANKENSHIP | DRAWING: DIRECTORS PLAN | SHOOT DATE: | SET #: 112B | DATE DRAWN: 9.1.2015 | WASHINGTON BROWNSTONE DEN |
| | DRAWING BY: MARTIN FAHRER | LOCATION: MAIN STREET | SCALE: 1/4" = 1'-0" | SCENE #: | REVISED: 9.5.2015 | |

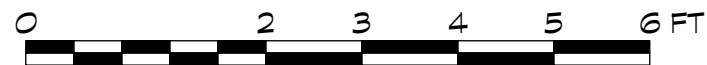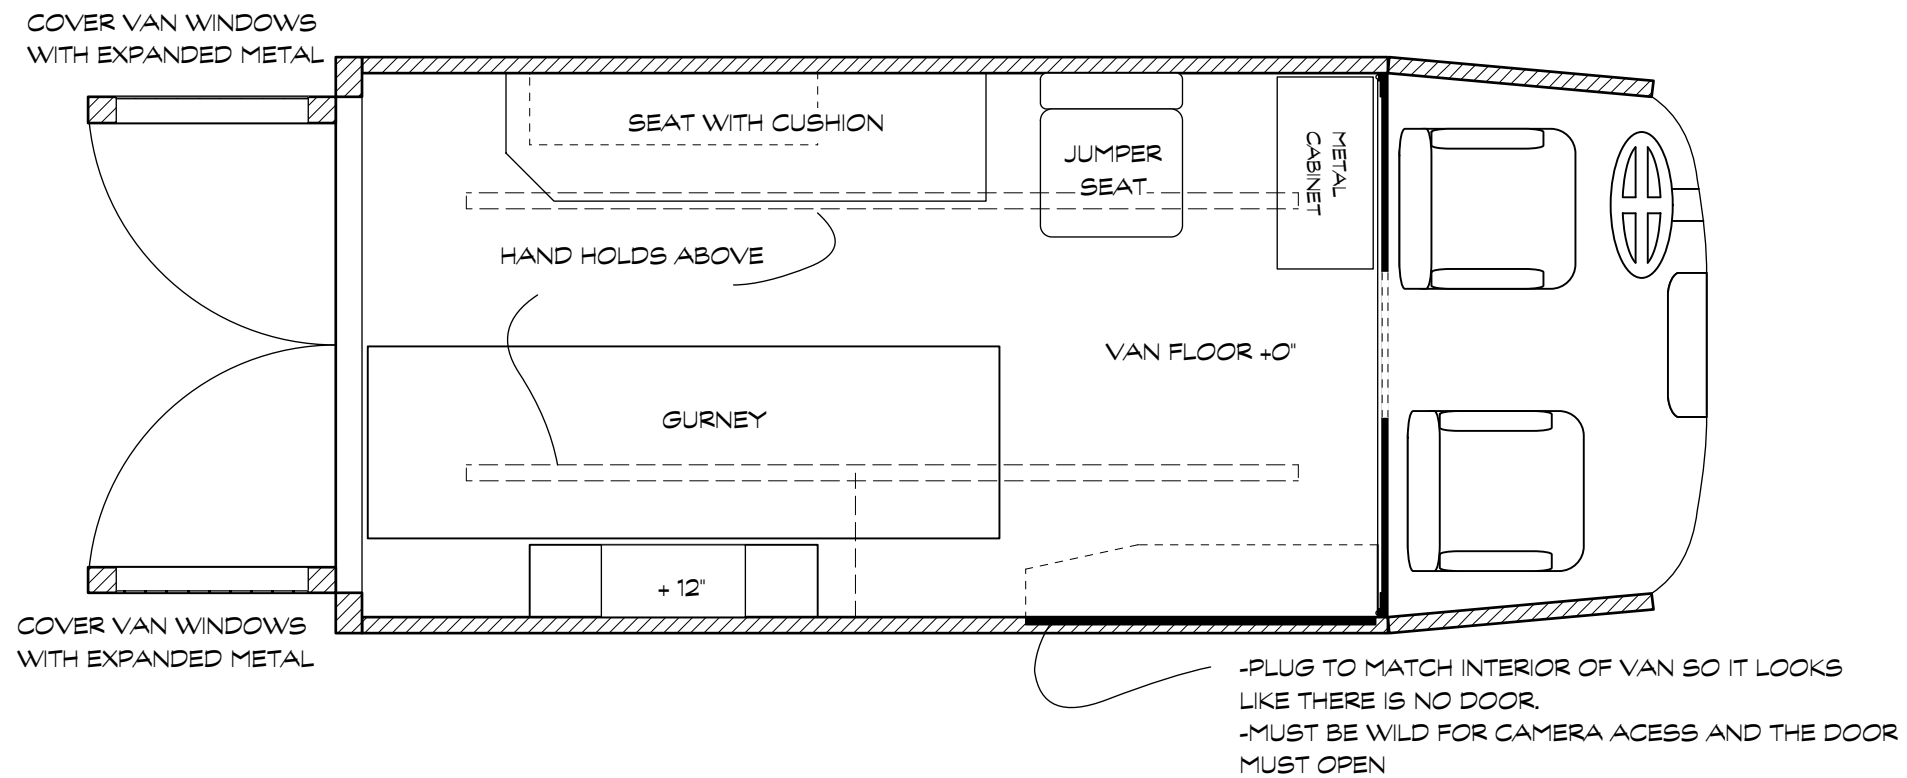


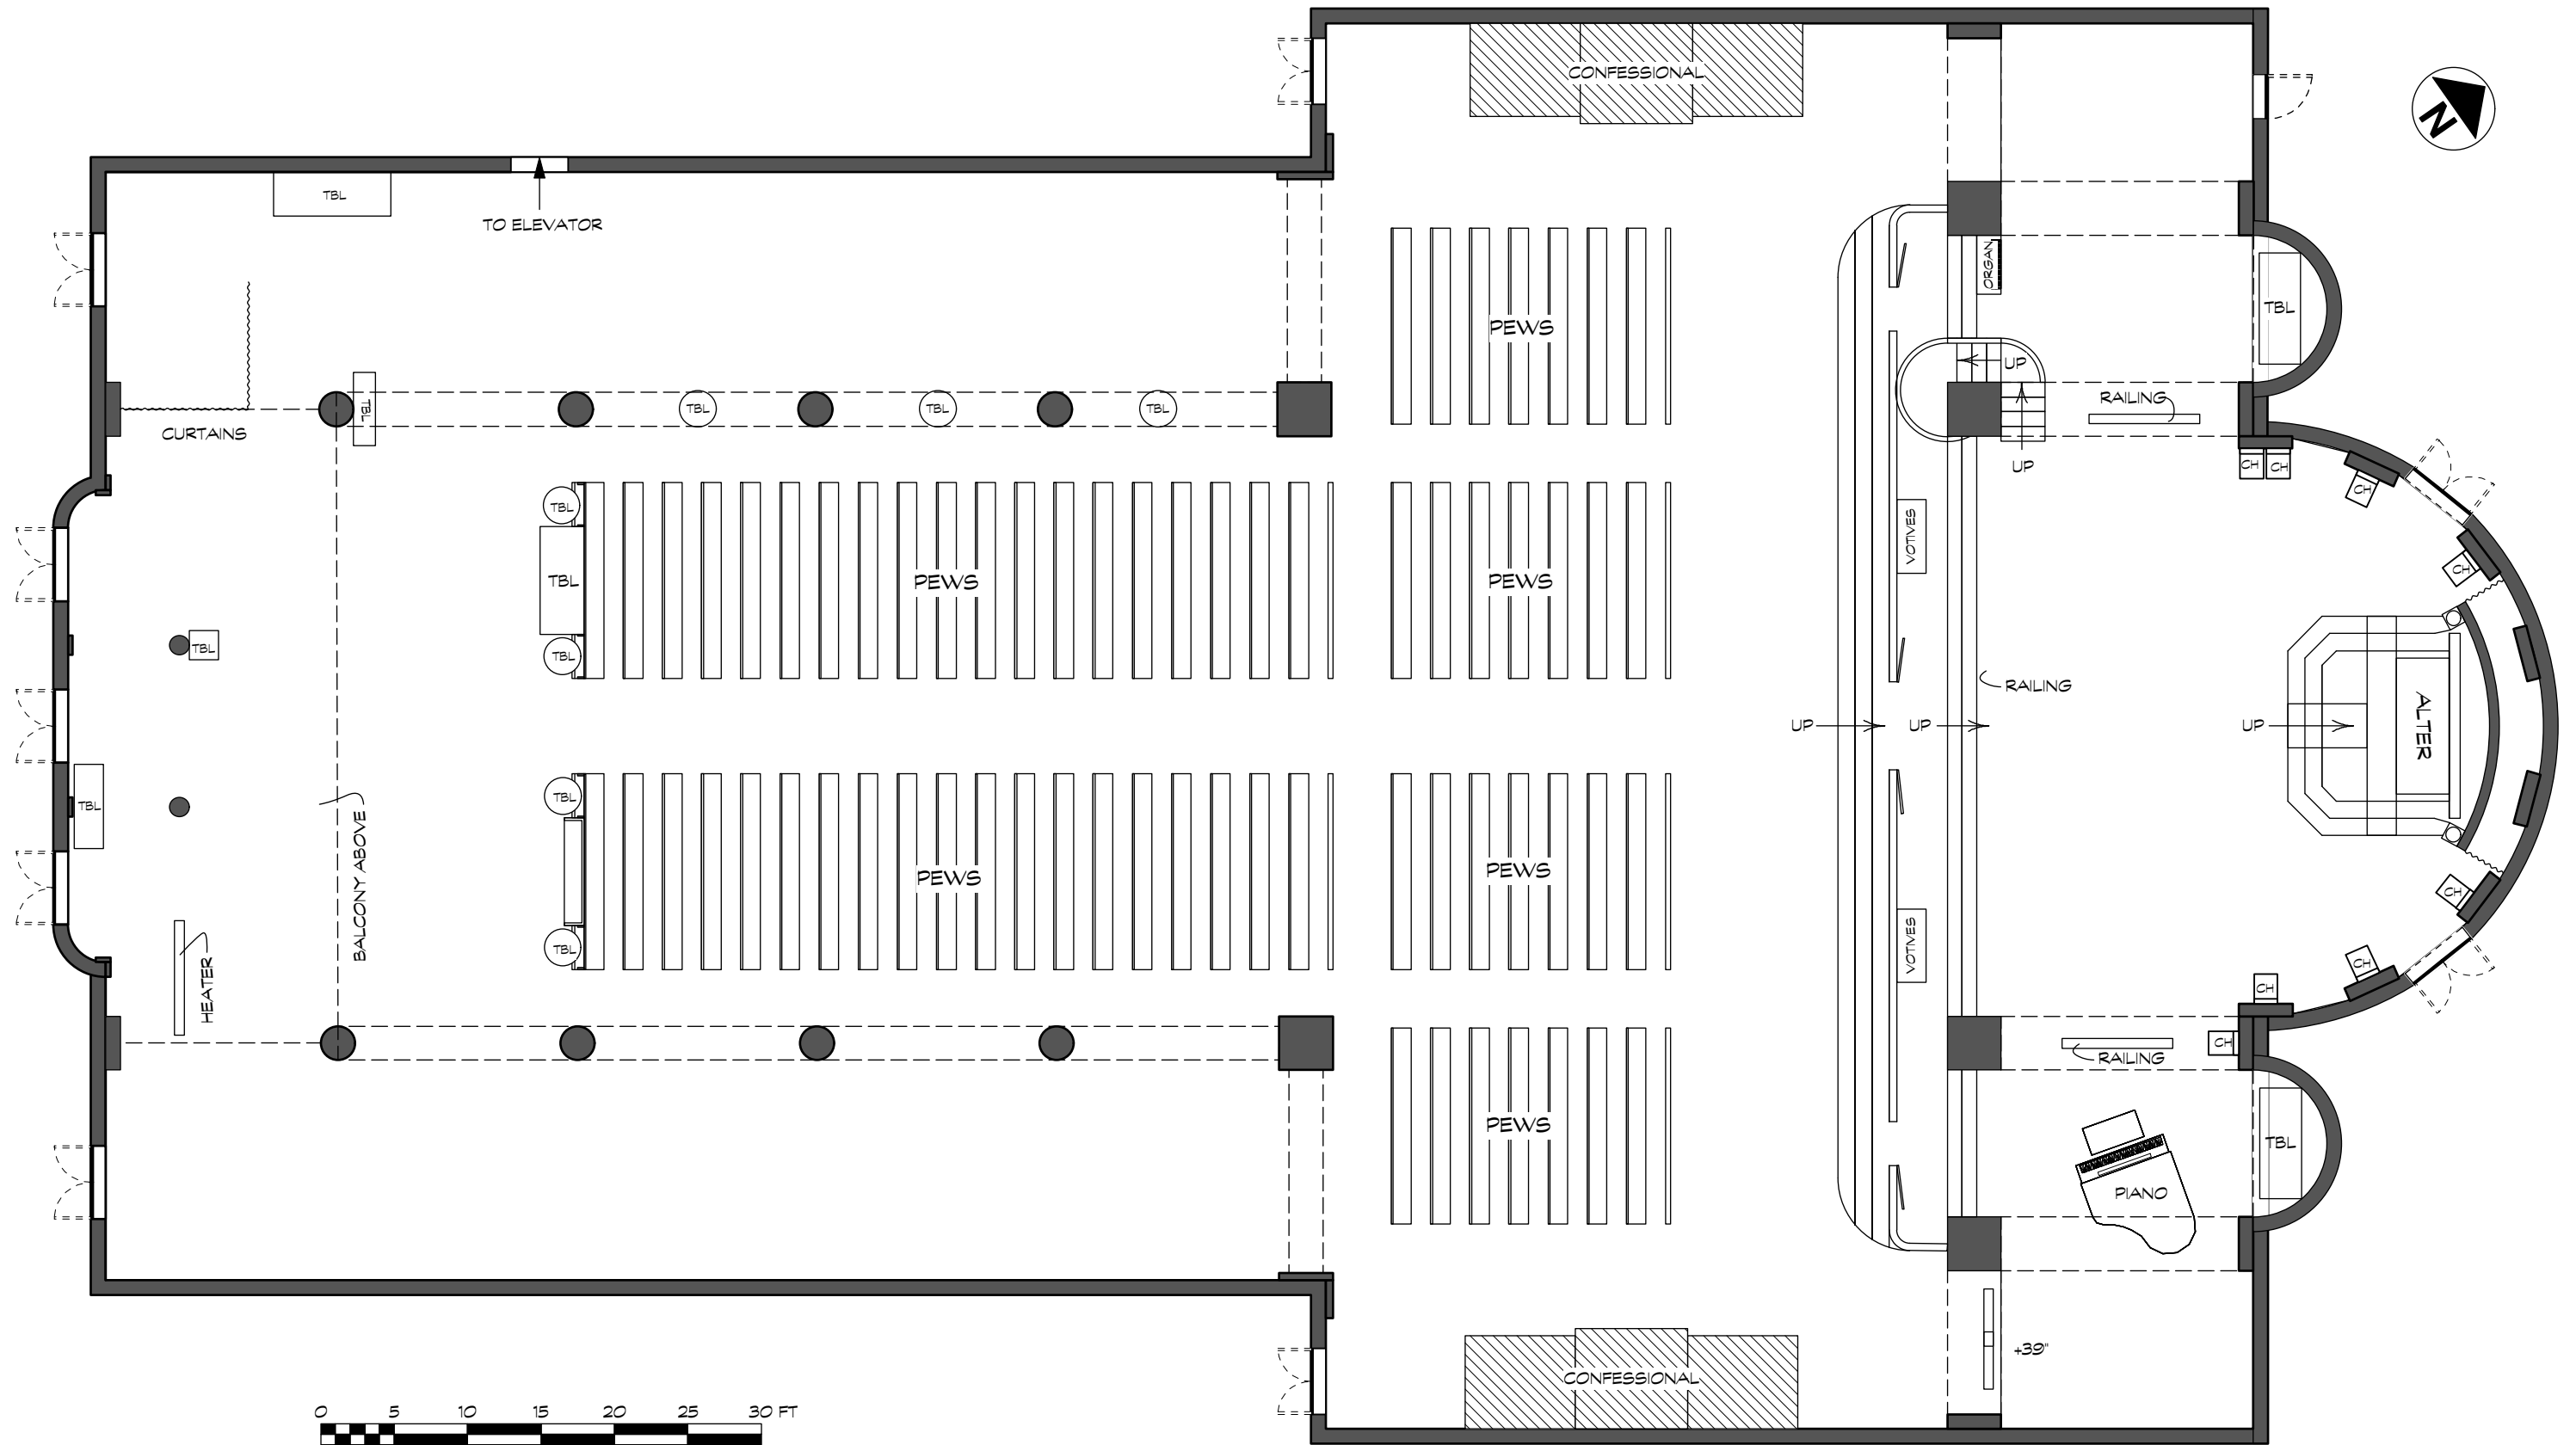
RELEASE 9/4/2015

| | | | | | | |
|---|---|-----------------------------|------------------------|---------------|-------------------------|-------------------|
|  | PRODUCTION DESIGNER: SHARON LOMOFSKY ART DIRECTOR: DAVID BLACKENSHIP | DRAWING: DIRECTORA PLANS | SHOOT DATE: | SET #: 116 | DATE DRAWN: 9/4.2015 | TRIAGE VAN |
| | DRAWING BY: MARTIN FAHRER | LOCATION: VARIOUS | SCALE: 1/2" = 1'-0" | SCENE #: | REVISED: ***- | |

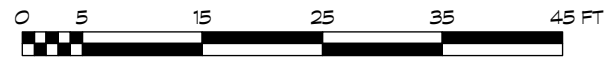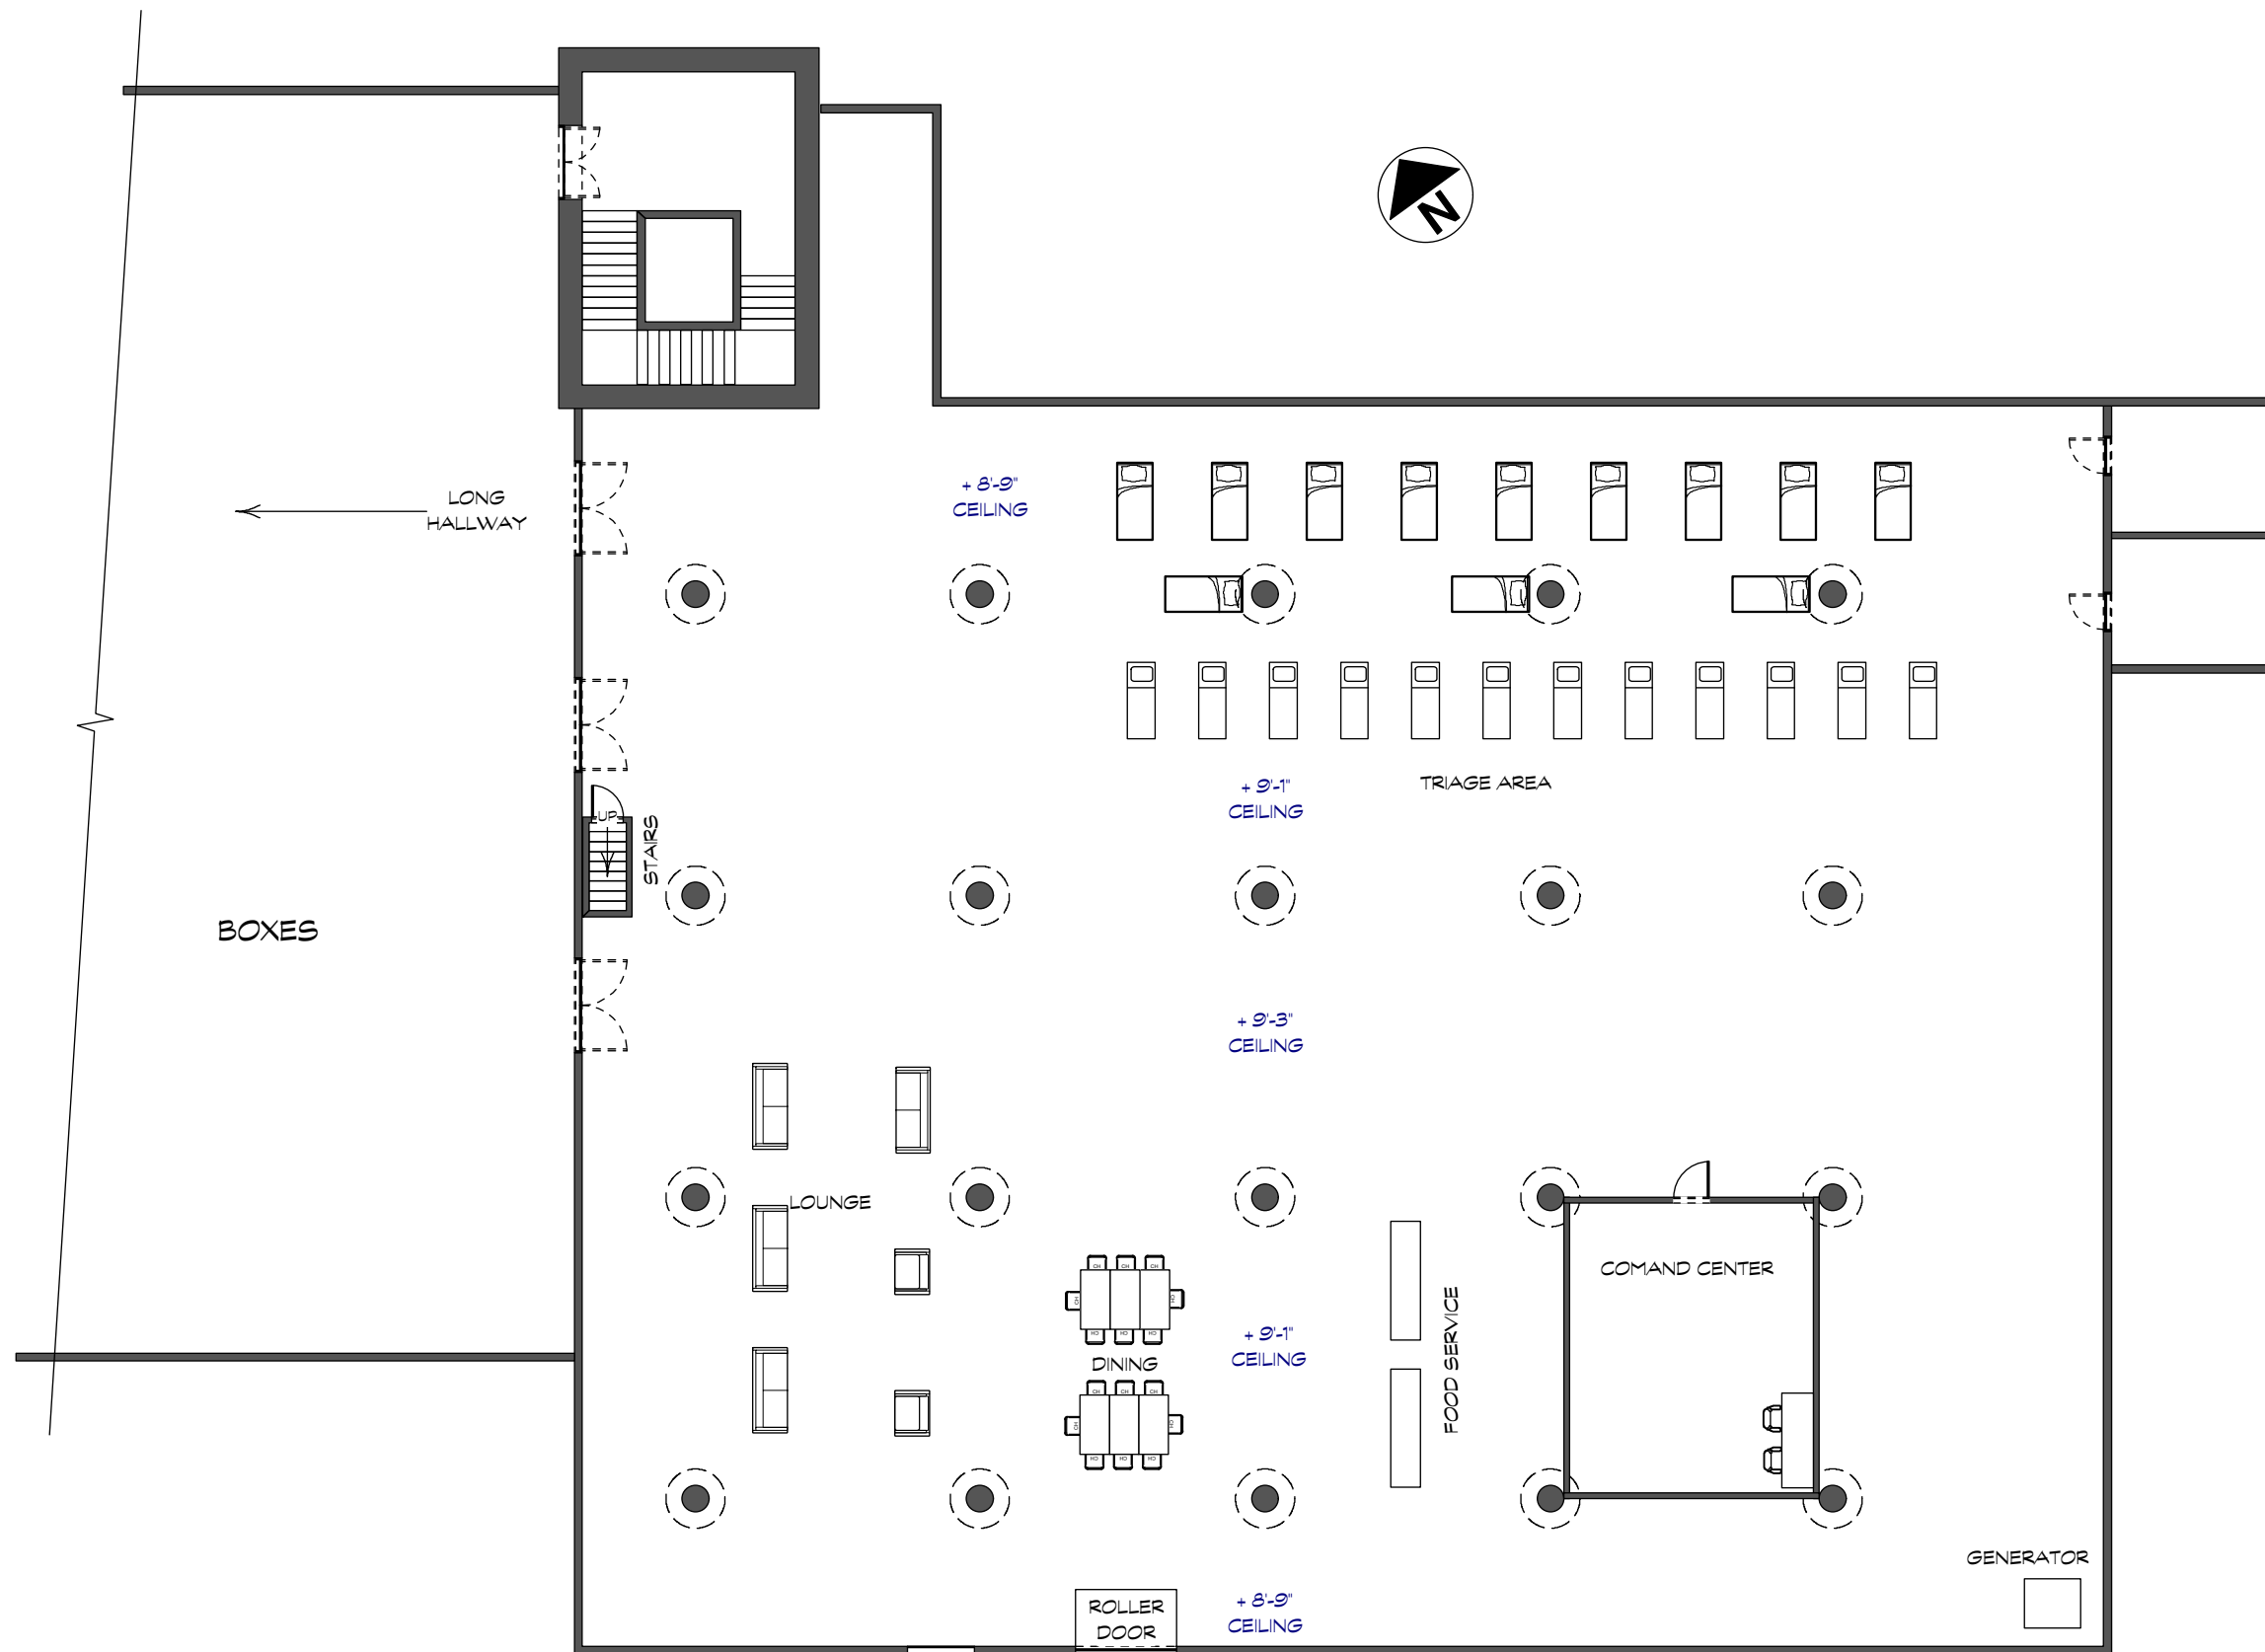


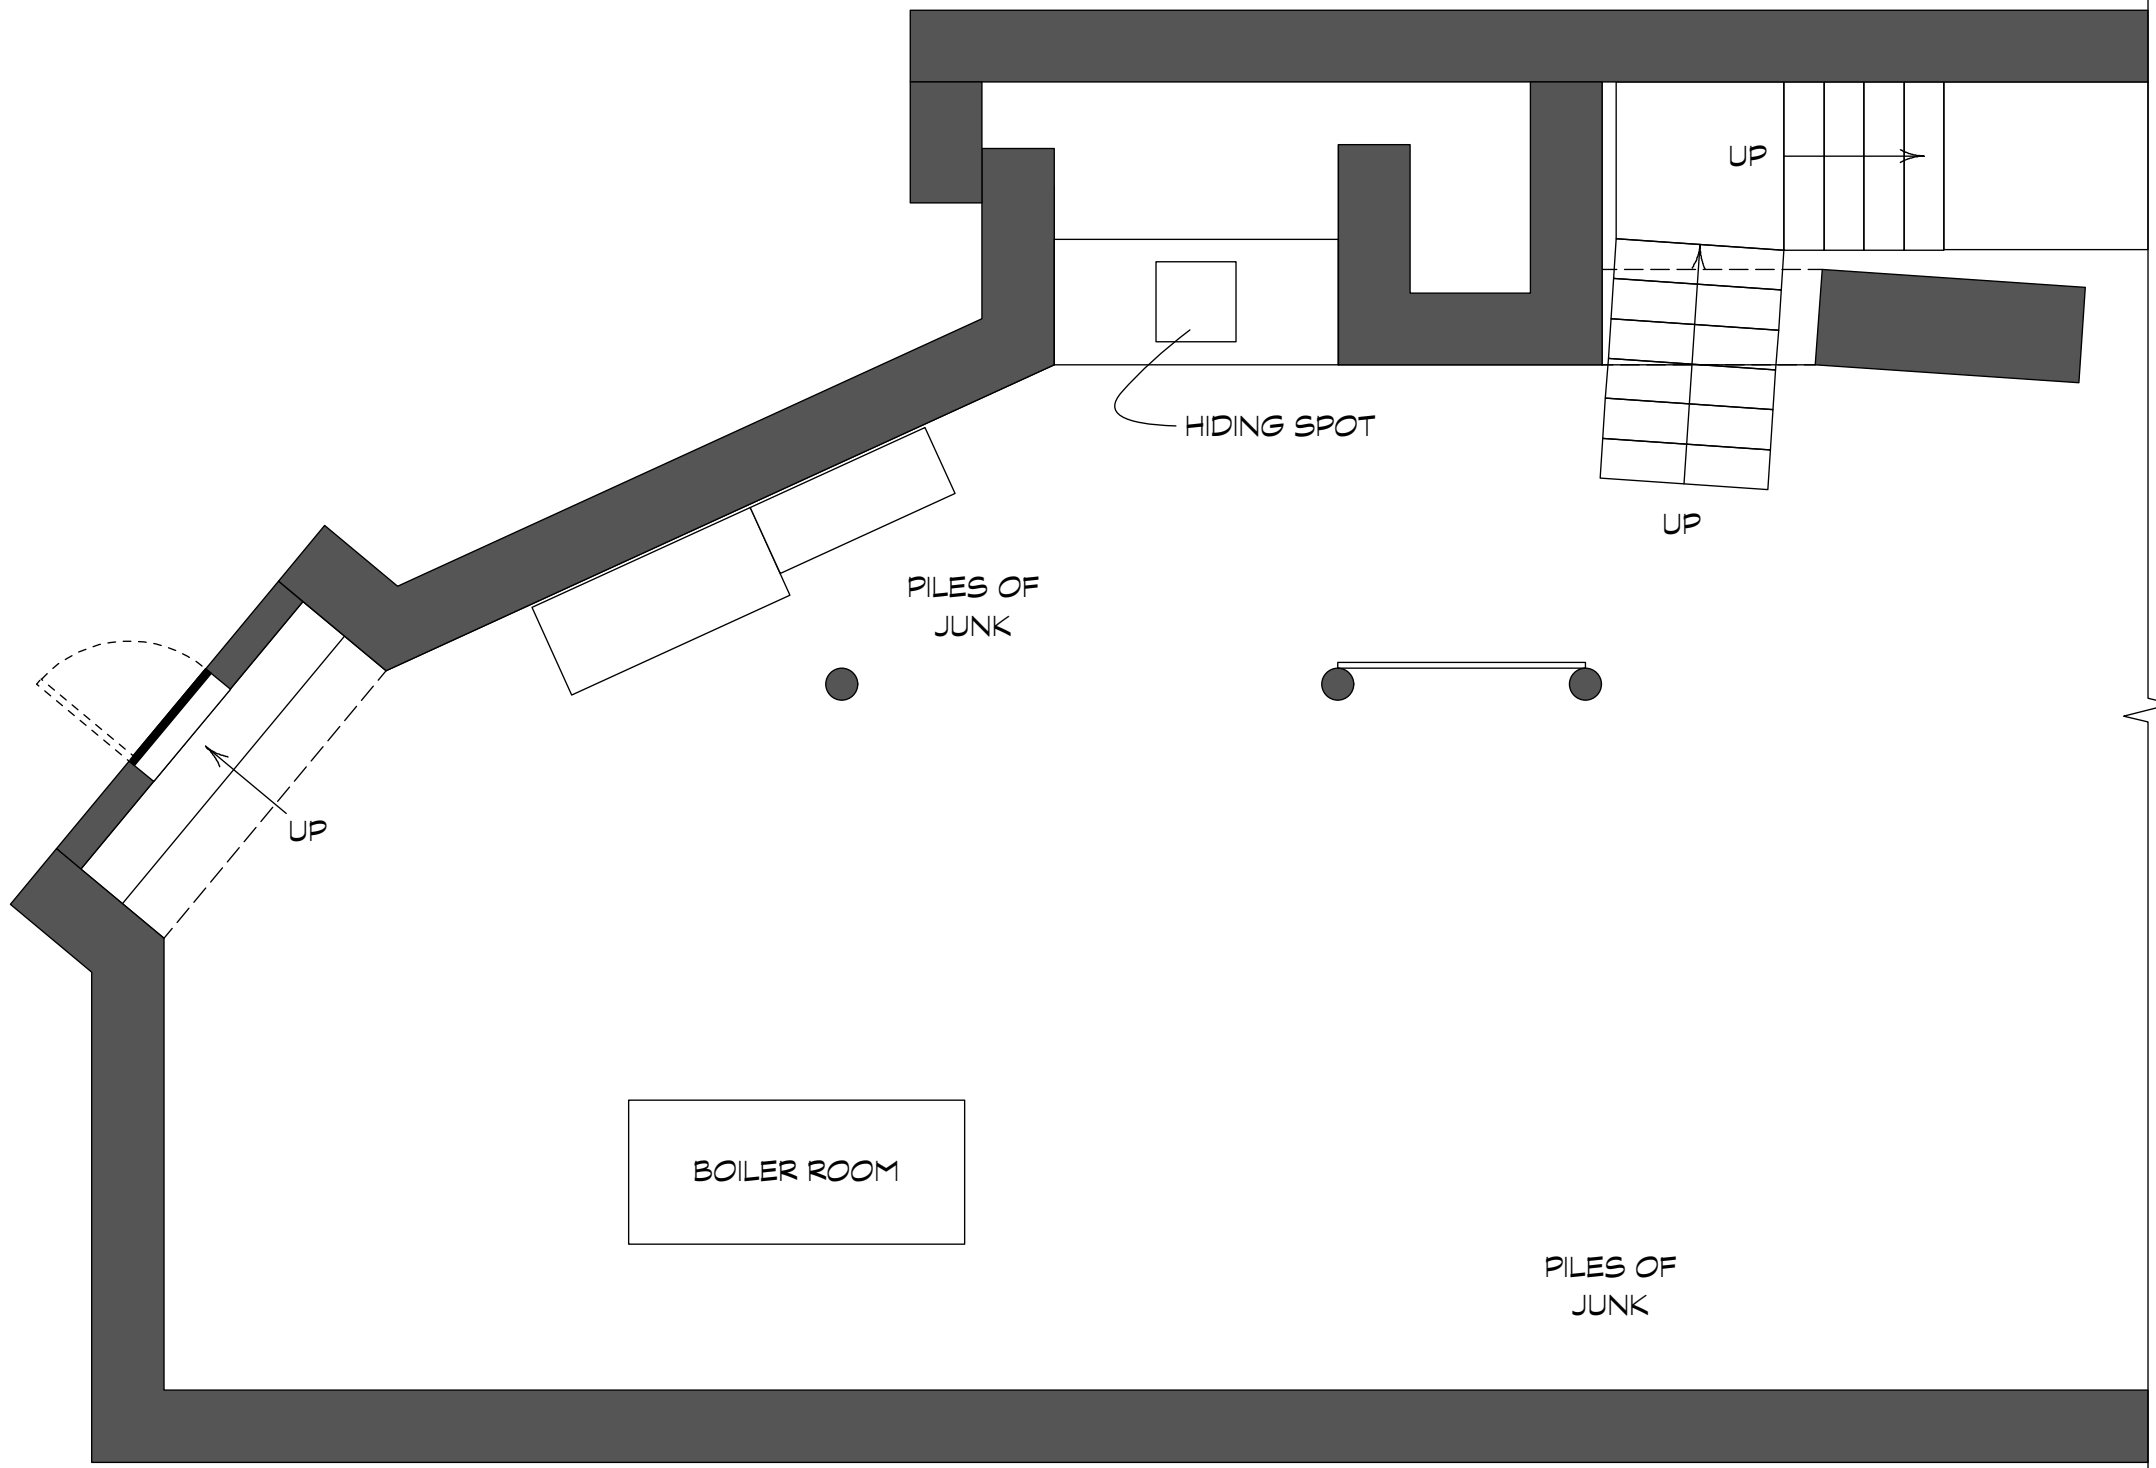
RELEASED 9/4/2015

| | | | | | | |
|---|---|--|----------------------|----------------|-------------------------|----------------------|
|  | PRODUCTION DESIGNER: SHARON LOMOFKY ART DIRECTOR: DAVID BLAKENSHIP | DRAWING: DIRECTORS PLAN | SHOOT DATE: | SET #: 133D | DATE DRAWN: 9.1.2015 | MECHANICAL RM |
| | DRAWING BY: MARTIN FAHRER | LOCATION: 84 Fairmont, Woonsocket, RI 02895 | SCALE: 1/16"=1'0" | SCENE #: XX | REVISED: XX | |




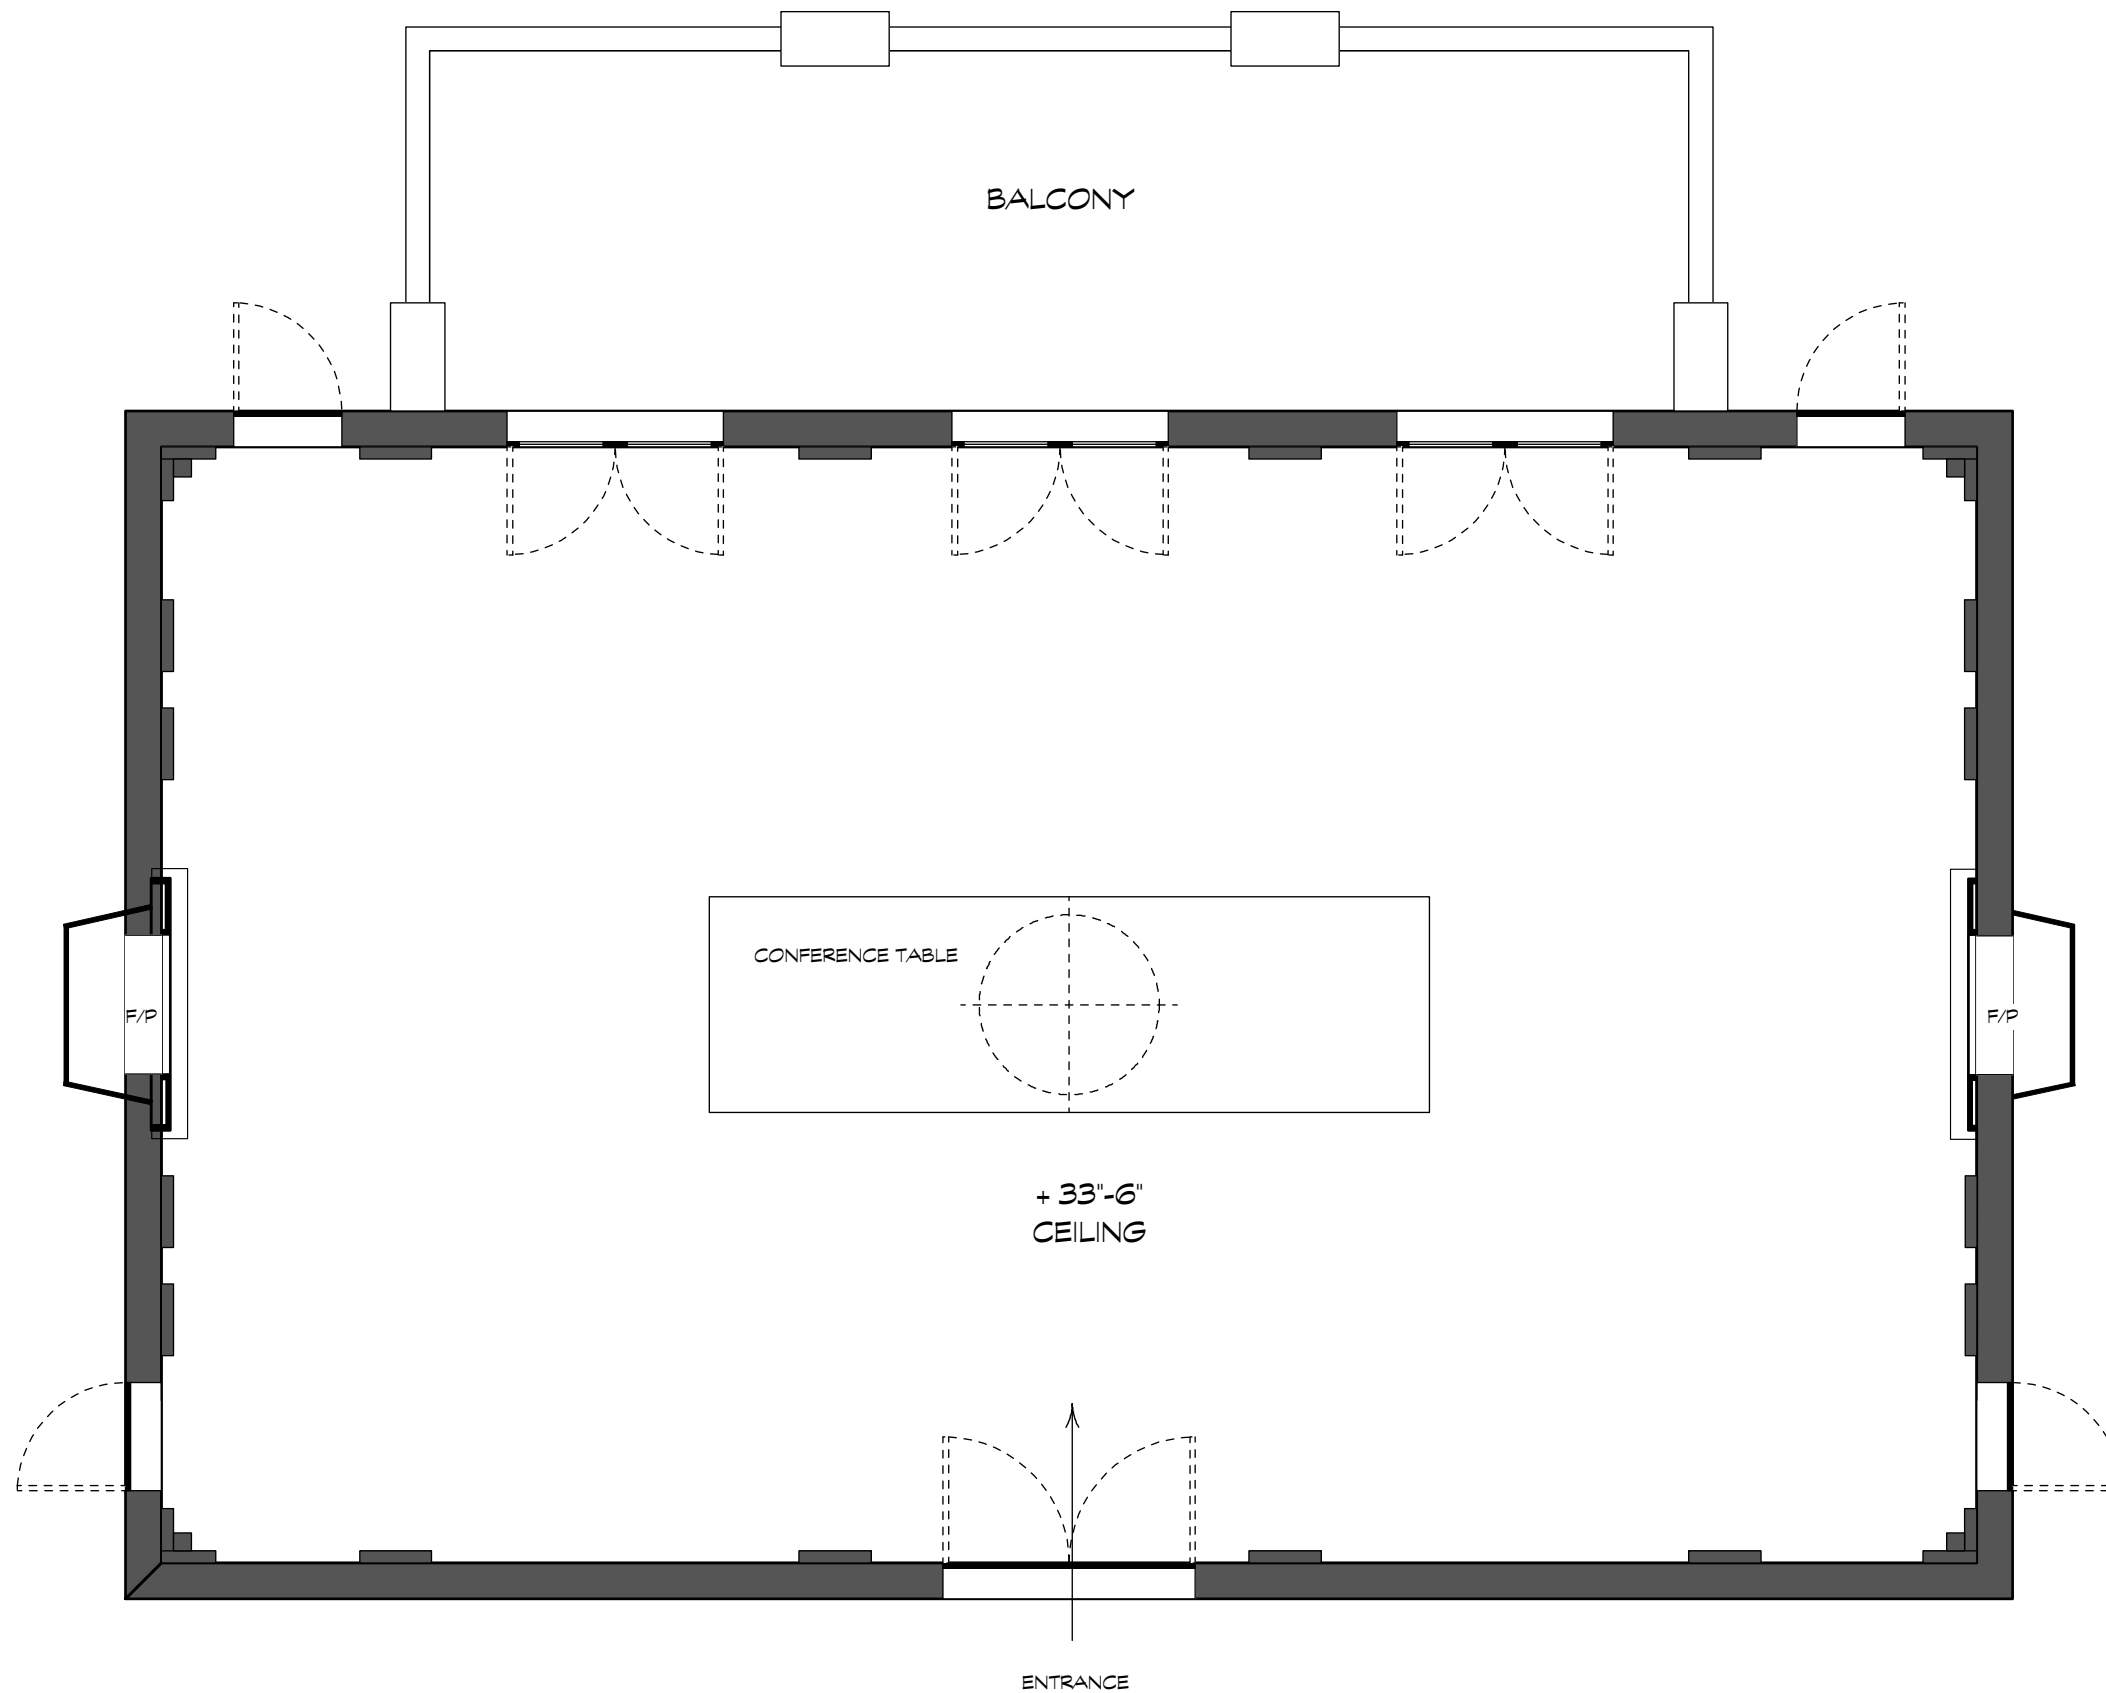
RELEASED 9/4/2015

| | | | | | | |
|---|--|---|------------------|----------------|-------------------------|---------------------------------------|
|  | PRODUCTION DESIGNER: SHARON LOMOFSKY ART DIRECTOR: DAVID BLAKENSHIP | DRAWING: DIRECTORS PLAN | SHOOT DATE: | SET #: 139A | DATE DRAWN: 9.1.2015 | WASHINGTON GRAND CATHEDRAL |
| | DRAWING BY: MARTIN FAHRER | LOCATION: 84 Cumberland St. Woonsocket, RI 02895 | SCALE: TO FIT | SCENE #: | REVISED: XX | |




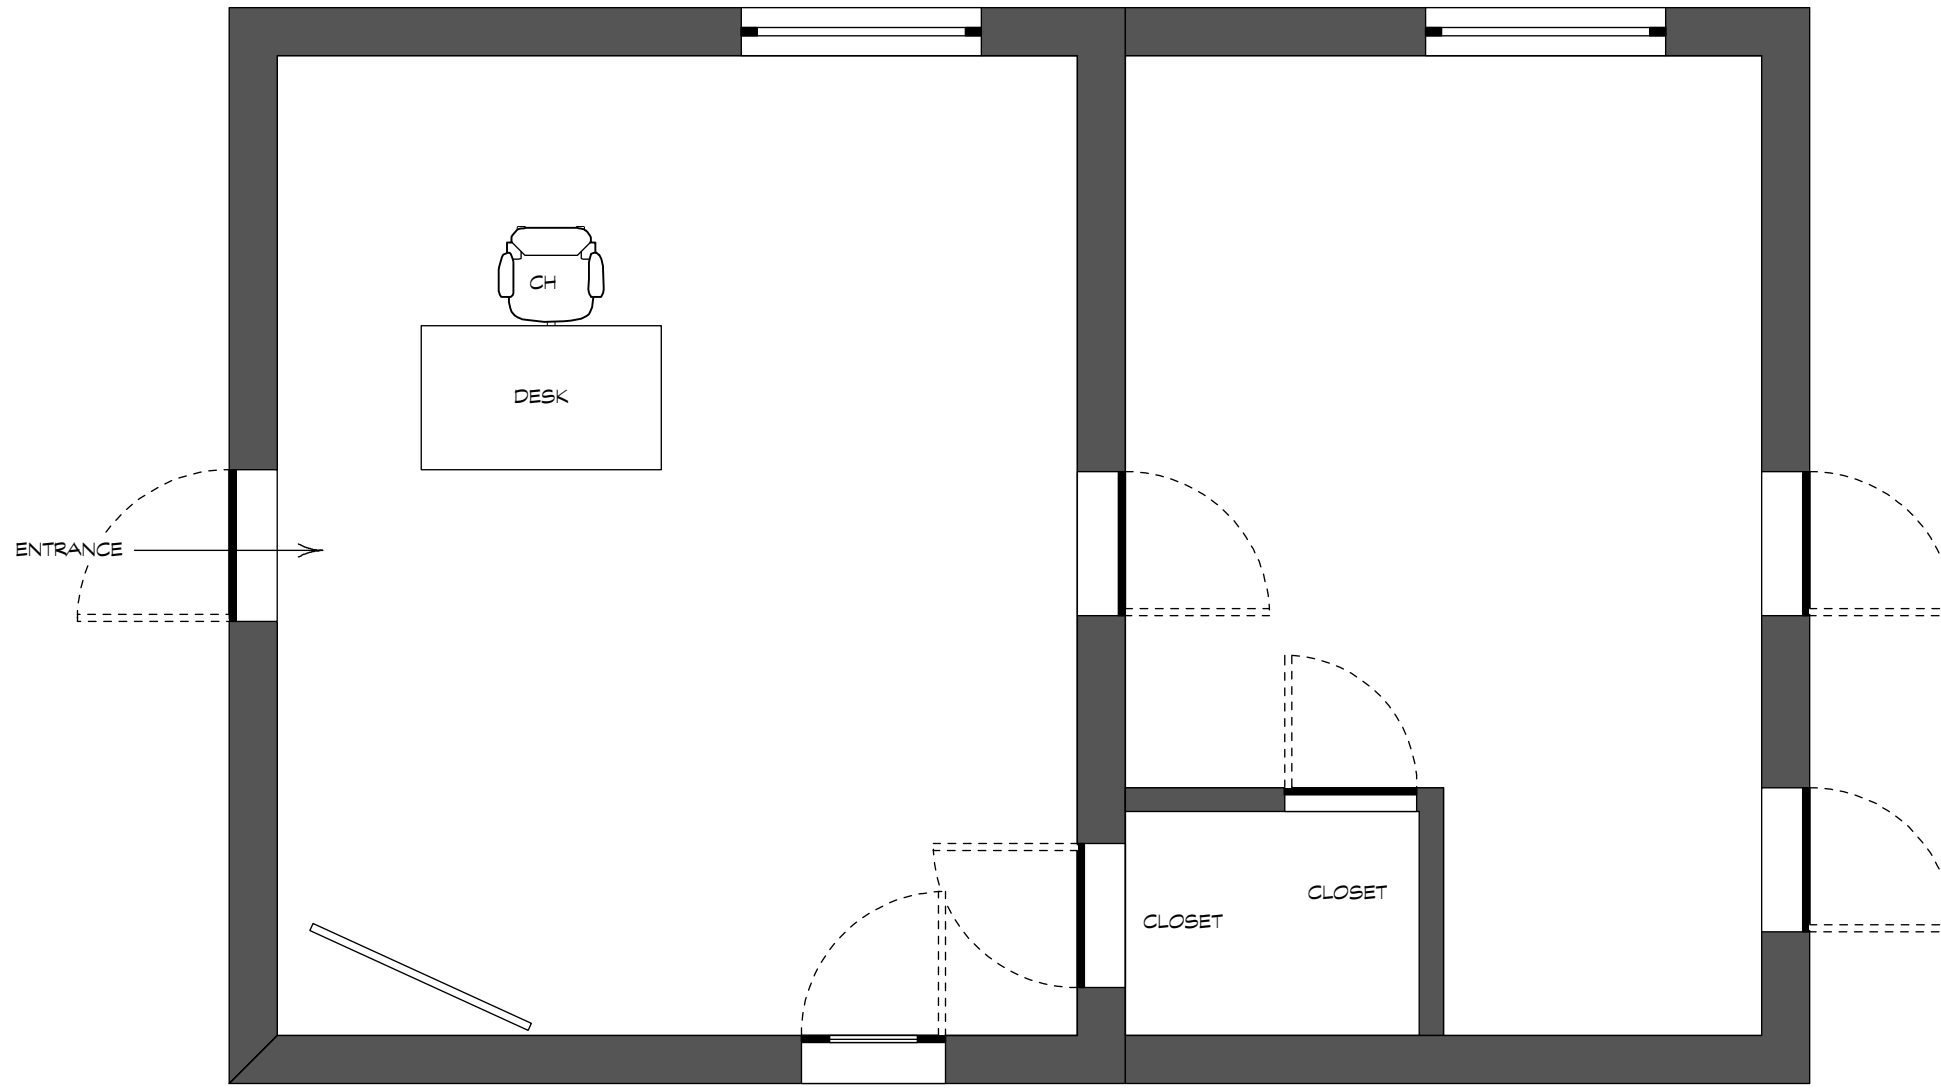
RELEASED 9/4/2015

| | | | | | | |
|---|--|---|---------------------|----------------|-------------------------|----------------------|
|  | PRODUCTION DESIGNER: SHARON LOMOFSKY ART DIRECTOR: DAVID BLAKENSHIP | DRAWING: DIRECTORS PLAN | SHOOT DATE: | SET #: 139D | DATE DRAWN: 9.1.2015 | MECHANICAL RM |
| | DRAWING BY: MARTIN FAHRER | LOCATION: 84 Cumberland St. Woonsocket, RI 02895 | SCALE: 1/4"=1'0" | SCENE #: | REVISED: XX | |




RELEASED 9/4/2015

| | | | | | | |
|---|--|---|----------------------|----------------|-------------------------|------------------------|
|  | PRODUCTION DESIGNER: SHARON LOMOFSKY ART DIRECTOR: DAVID BLAKENSHIP | DRAWING: DIRECTORS PLAN | SHOOT DATE: | SET #: 104 | DATE DRAWN: 9.4.2015 | CONFERENCE ROOM |
| | DRAWING BY: MARTIN FAHRER | LOCATION: 130 Smith St. Providence, RI 02903 | SCALE: 1/16"=1'0" | SCENE #: XX | REVISED: XX | |




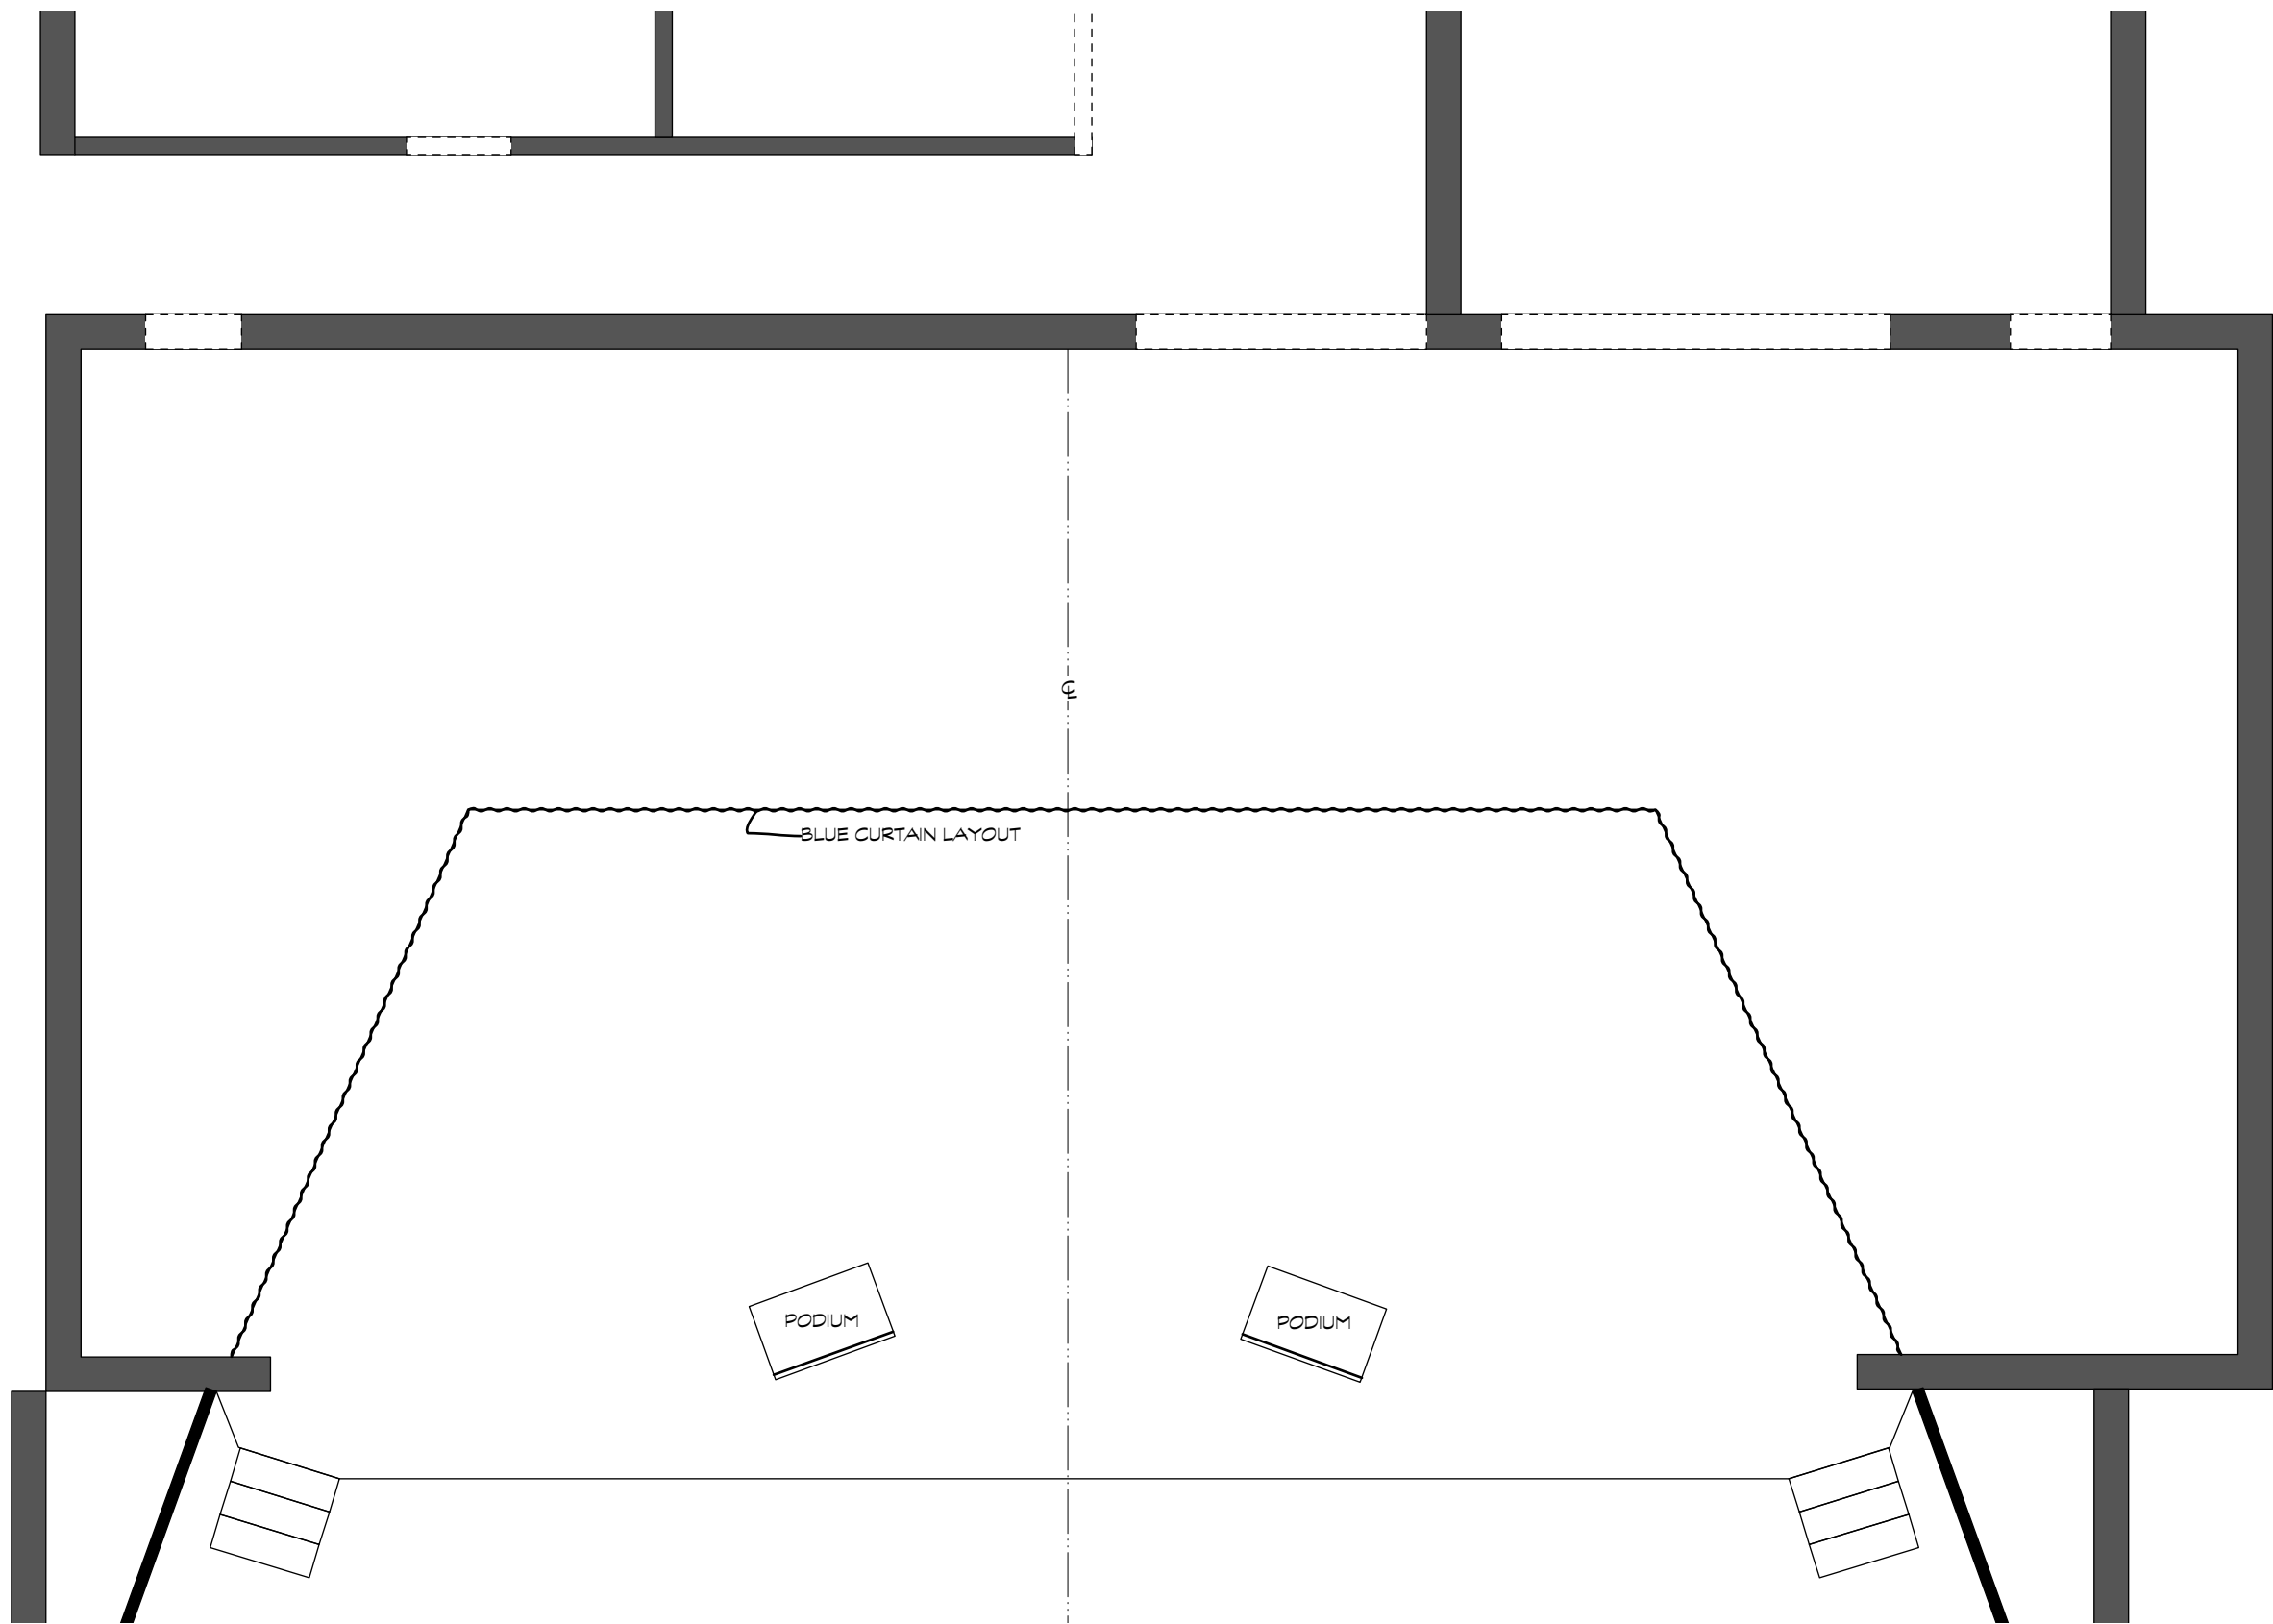
RELEASED 9/4/2015

| | | | | | | |
|---|--|---|----------------------|---------------|-------------------------|-----------------------------|
|  | PRODUCTION DESIGNER: SHARON LOMOFSKY ART DIRECTOR: DAVID BLAKENSHIP | DRAWING: DIRECTORS PLAN | SHOOT DATE: | SET #: 108 | DATE DRAWN: 9.4.2015 | SENATOR'S OFFICE |
| | DRAWING BY: MARTIN FAHRER | LOCATION: 130 Smith St. Providence, RI 02903 | SCALE: 1/16"=1'0" | SCENE #: | REVISED: XX | |

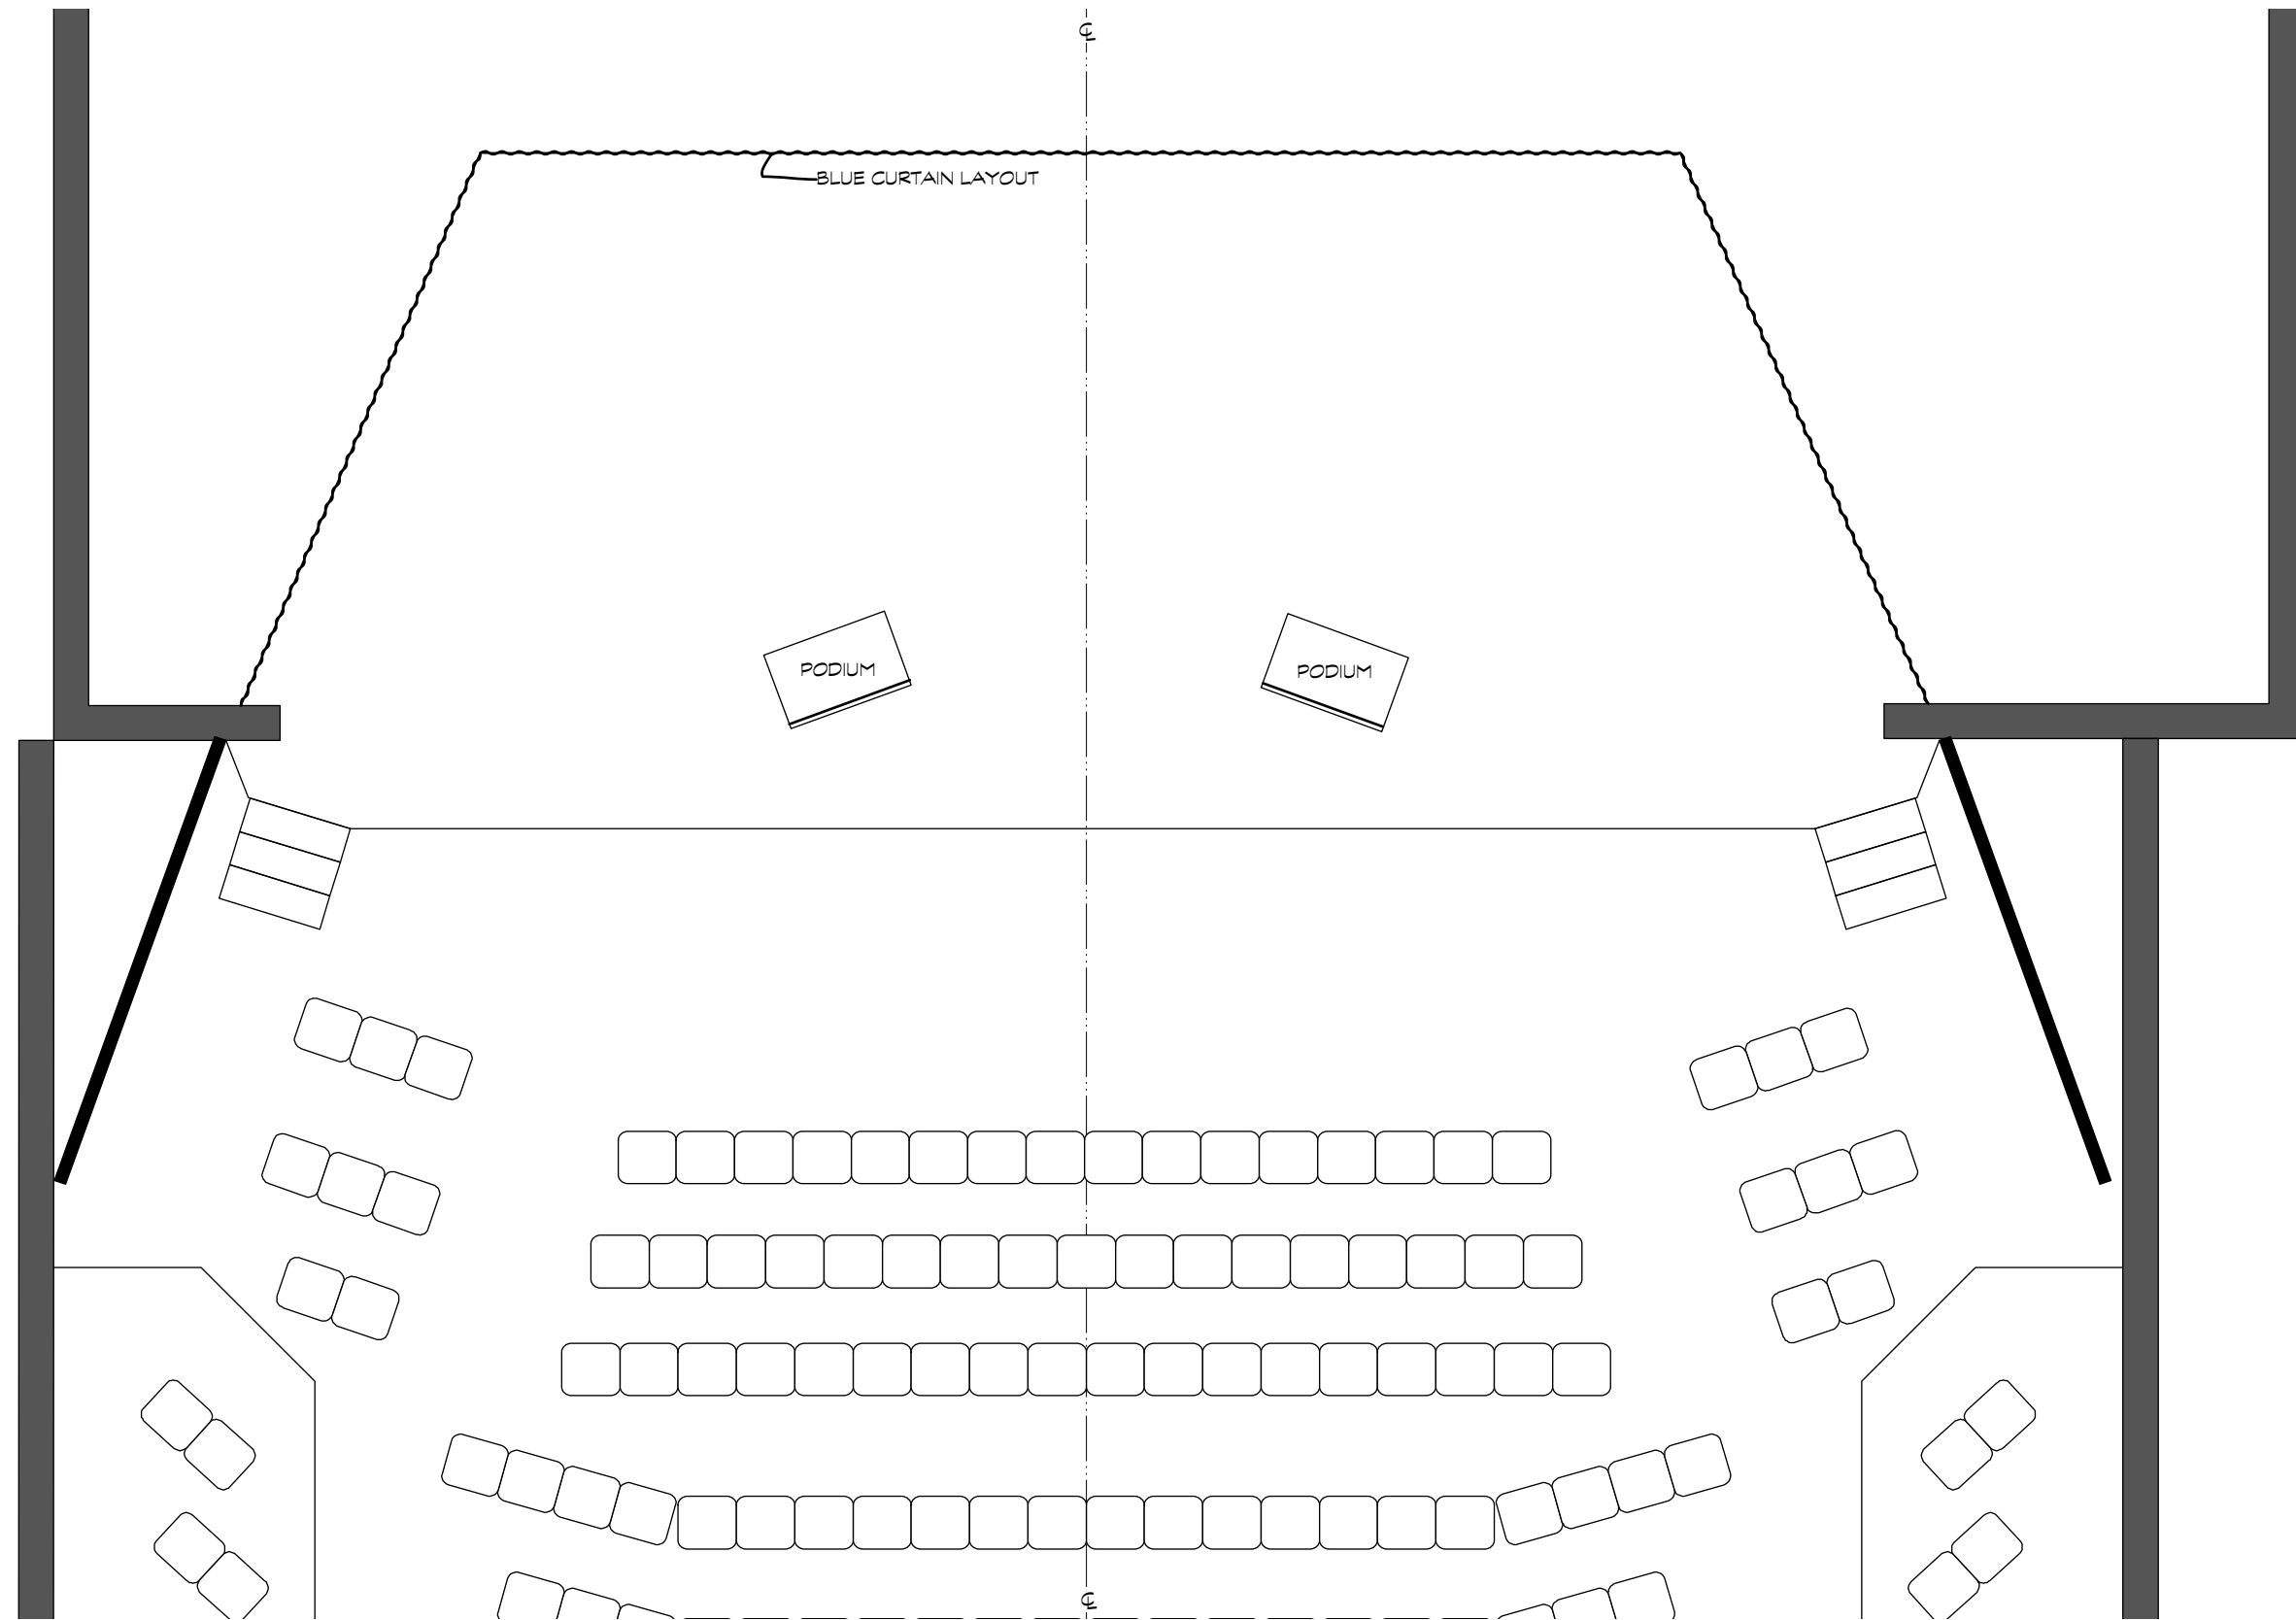


RELEASED 9/4/2015

| | | | | | | |
|---|--|--|----------------------|----------------|-------------------------|-----------------------------|
|  | PRODUCTION DESIGNER: SHARON LOMOFSKY ART DIRECTOR: DAVID BLAKENSHIP | DRAWING: DIRECTORS PLAN | SHOOT DATE: | SET #: 105 | DATE DRAWN: 9.4.2015 | TOWN HALL DEBATE |
| | DRAWING BY: MARTIN FAHRER | LOCATION: 600 Mount Pleasant Ave., Providence, RI 02903 | SCALE: 3/16"=1'0" | SCENE #: XX | REVISED: XX | |



RELEASED 9/4/2015

| | | | | | | |
|---|--|--|----------------------|---------------|-------------------------|---|
|  | PRODUCTION DESIGNER: SHARON LOMOFSKY ART DIRECTOR: DAVID BLAKENSHIP | DRAWING: DIRECTORS PLAN | SHOOT DATE: | SET #: 106 | DATE DRAWN: 9.4.2015 | TOWN HALL BACKSTAGE |
| | DRAWING BY: MARTIN FAHRER | LOCATION: 600 Mount Pleasant Ave., Providence, RI 02903 | SCALE: 3/16"=1'0" | SCENE #: | REVISED: XX | |