

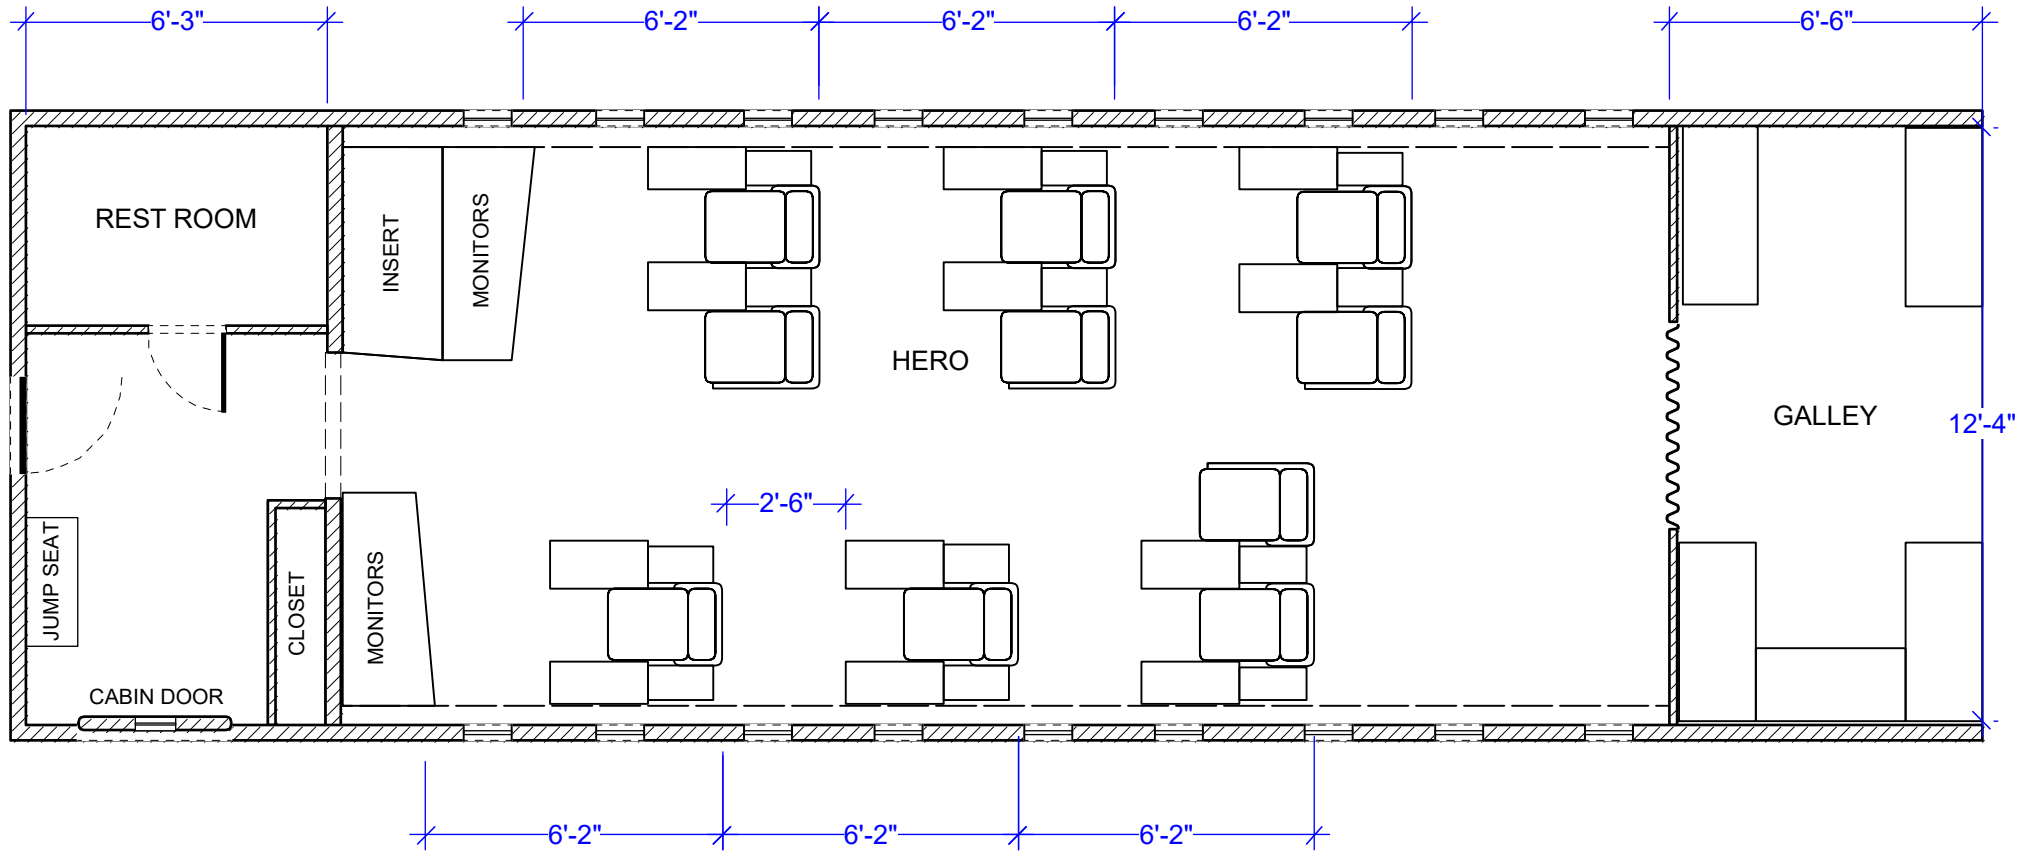



INT. AIRPLANE: FIRST CLASS CABIN

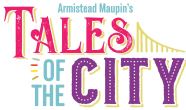


	PROD. DESIGNER: LESTER COHEN ART DIRECTOR: JORDAN JACOBS	DRAWING: DIRECTORS PLAN	SHOOT DATE: XX/XX/2018	SET #: 08	DATE DRAWN: 7/18/18	PLANE FIRST CLASS
	DRAWING BY: M. FAHRER	LOCATION: ADDRESS	SCALE: 1/4"=1'-0"	SCENE #: XX	REVISED: XX/XX/2018	

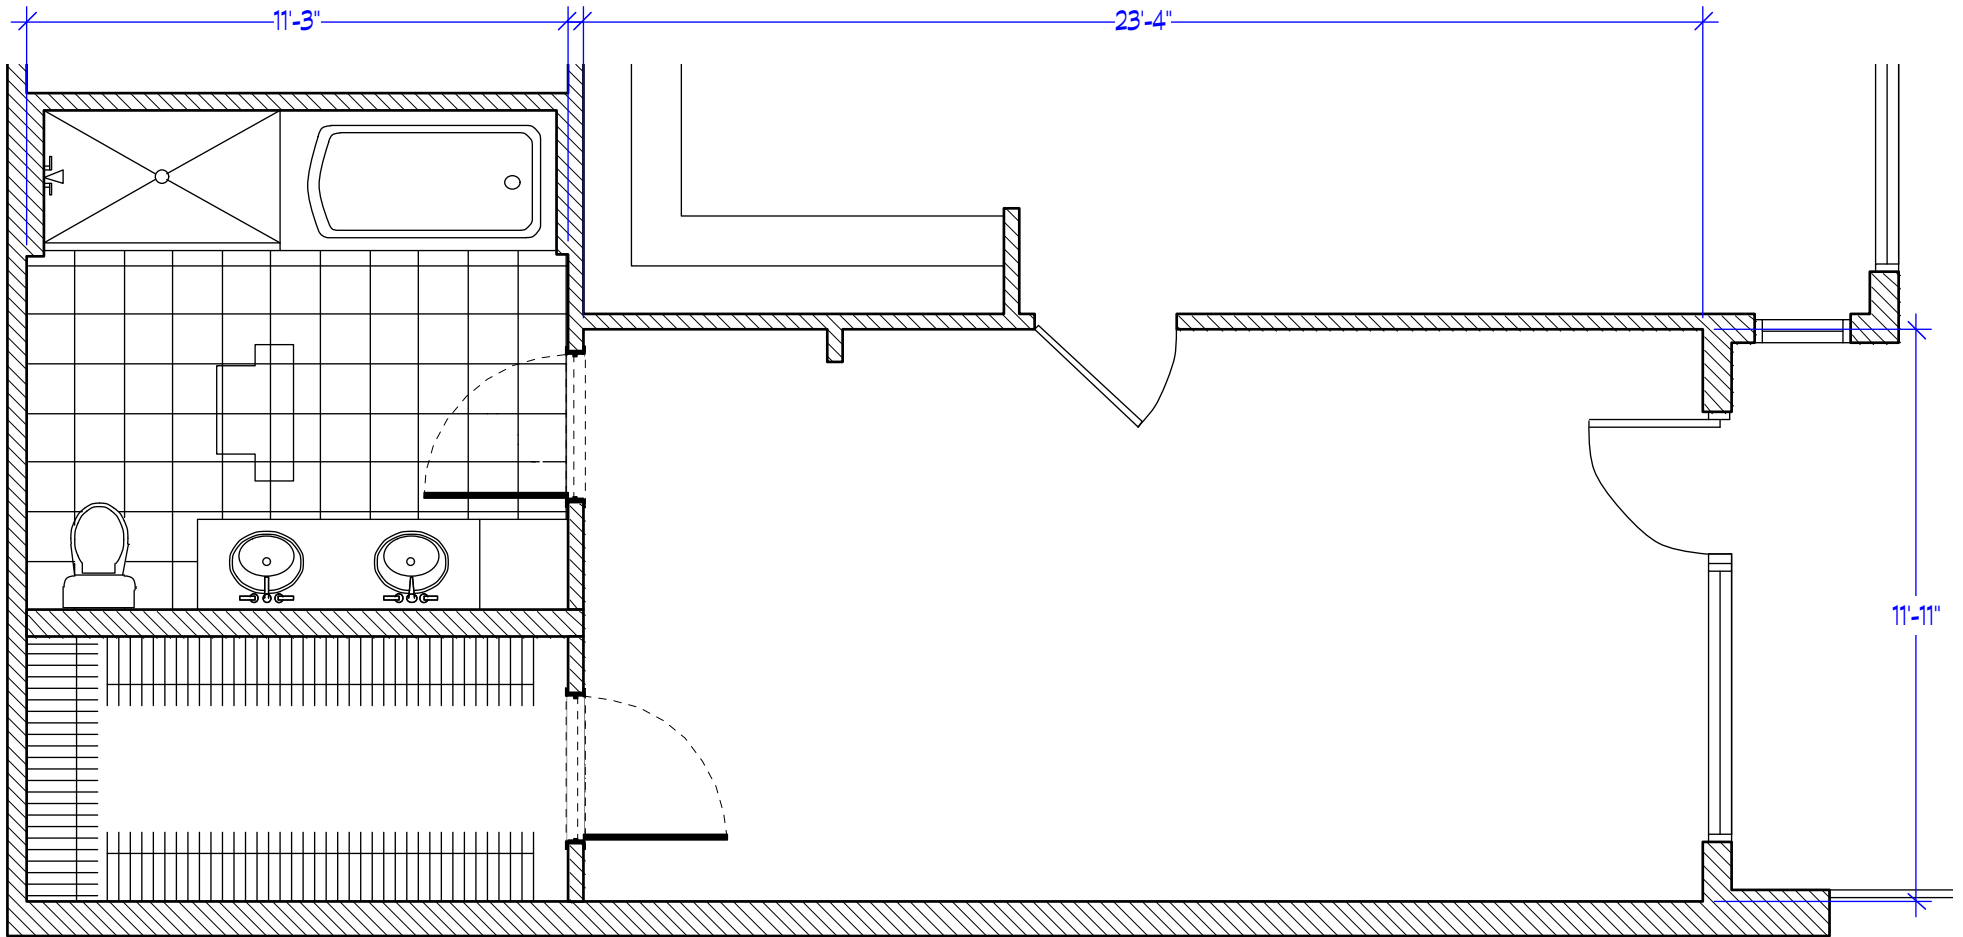

	PROD. DESIGNER: LESTER COHEN ART DIRECTOR: JORDAN JACOBS	DRAWING: DIRECTORS PLAN	SHOOT DATE: 08/13/2018	SET #: XXX	DATE DRAWN: 7/25/18	BEN'S APARTMENT
	DRAWING BY: M. FAHRER	LOCATION: 2 HUDSON VIEW WAY 10591	SCALE: 1/4"=1'-0"	SCENE #: XX	REVISED: XX/XX/2018	

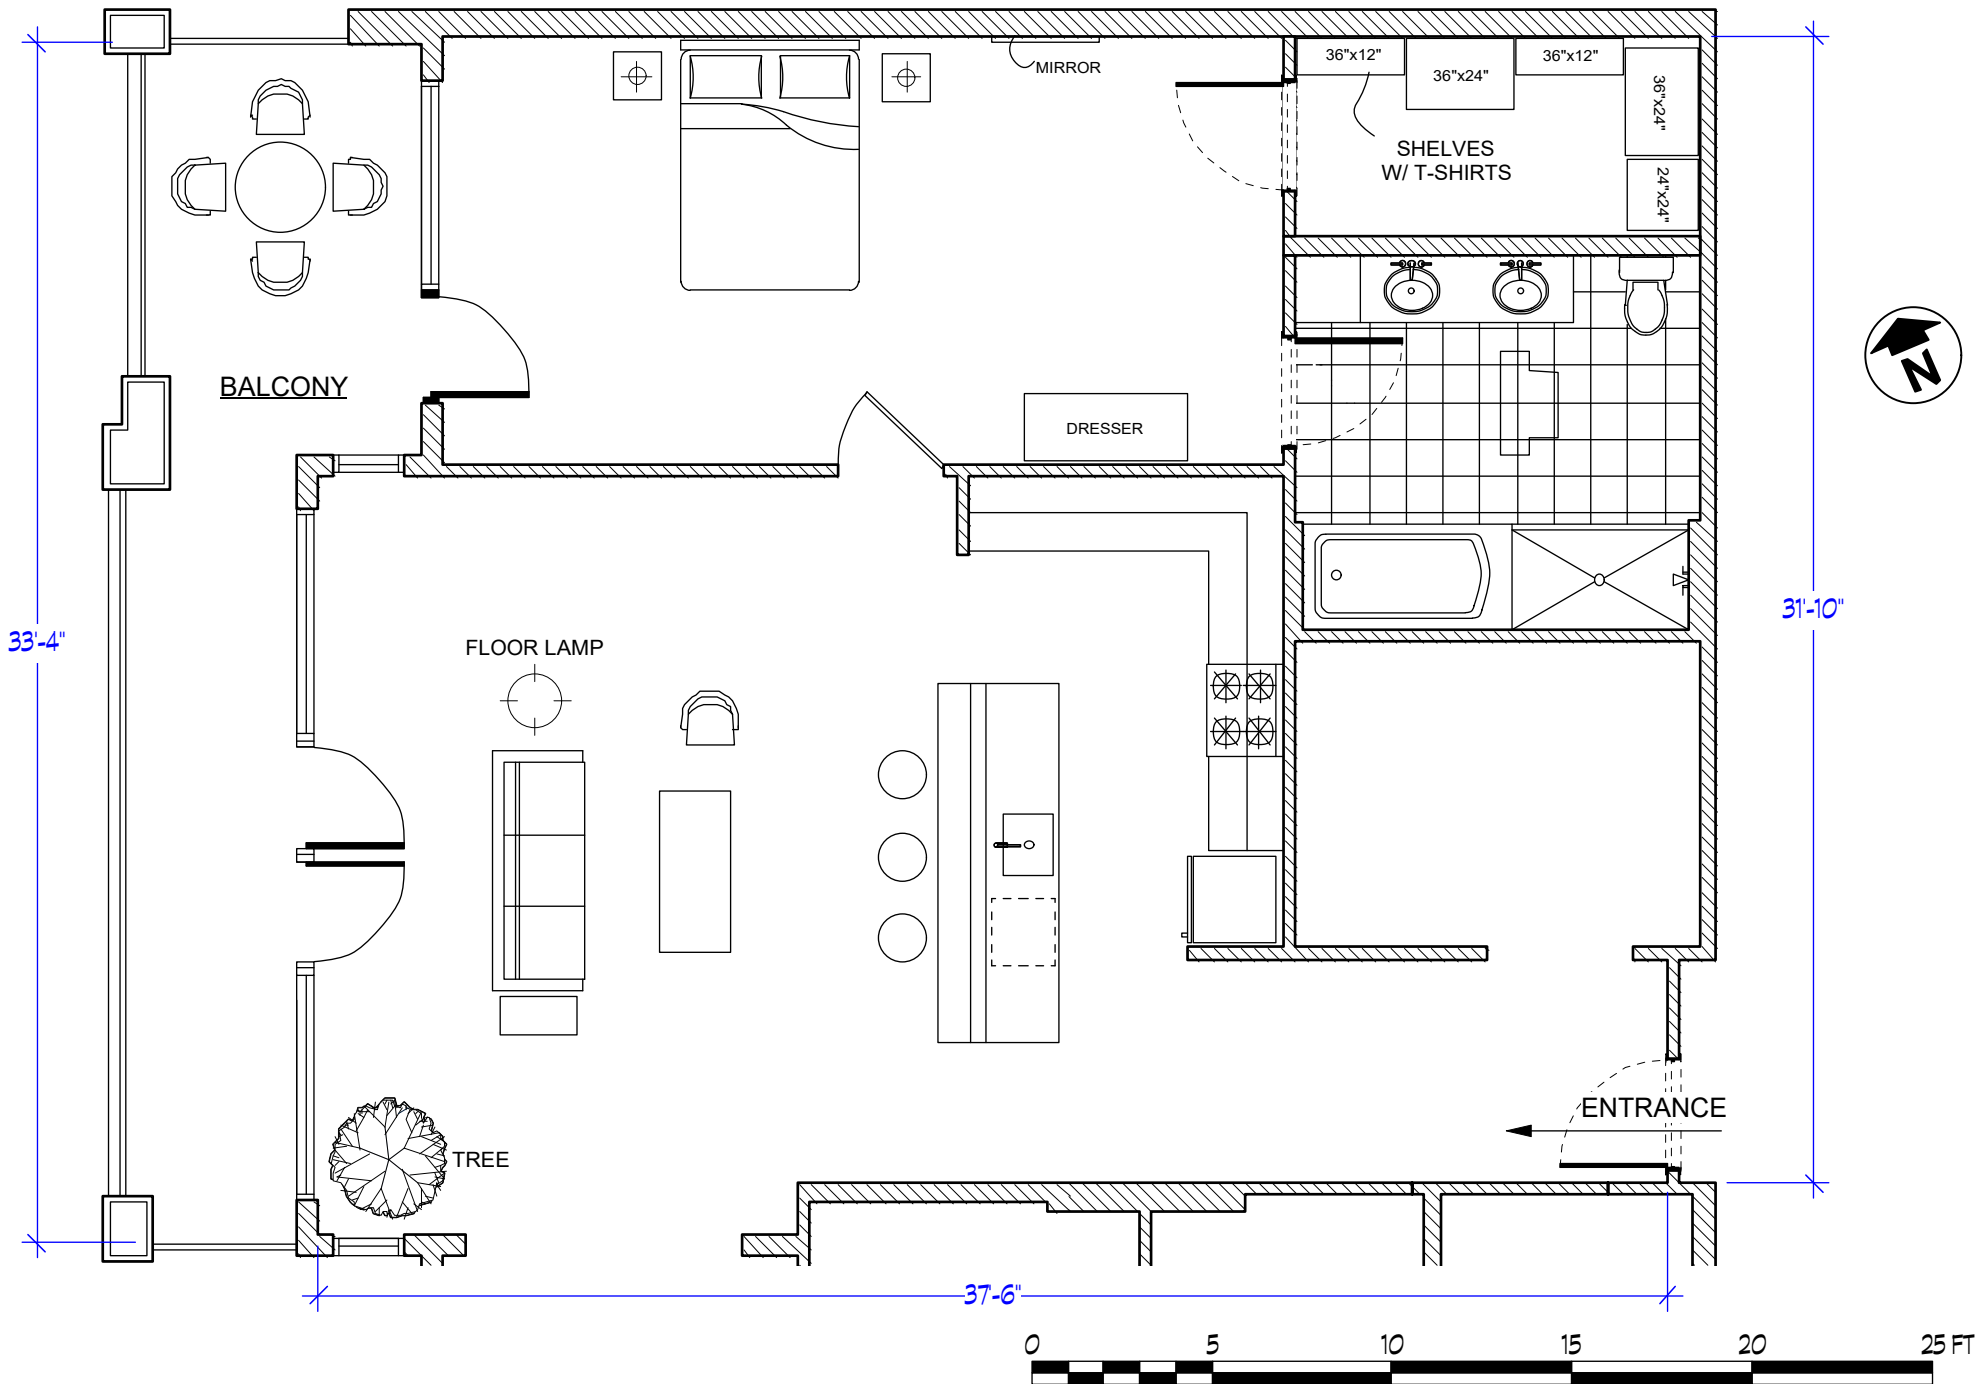

	PROD. DESIGNER: LESTER COHEN ART DIRECTOR: JORDAN JACOBS	DRAWING: DIRECTORS PLAN	SHOOT DATE: 08/1/2018	SET #: 24	DATE DRAWN: 7/26/18	BEN'S APARTMENT
	DRAWING BY: M. FAHRER	LOCATION: 2 HUDSON VIEW WAY 10591	SCALE: 1/4"=1'-0"	SCENE #: XX	REVISED: XX/XX/2018	

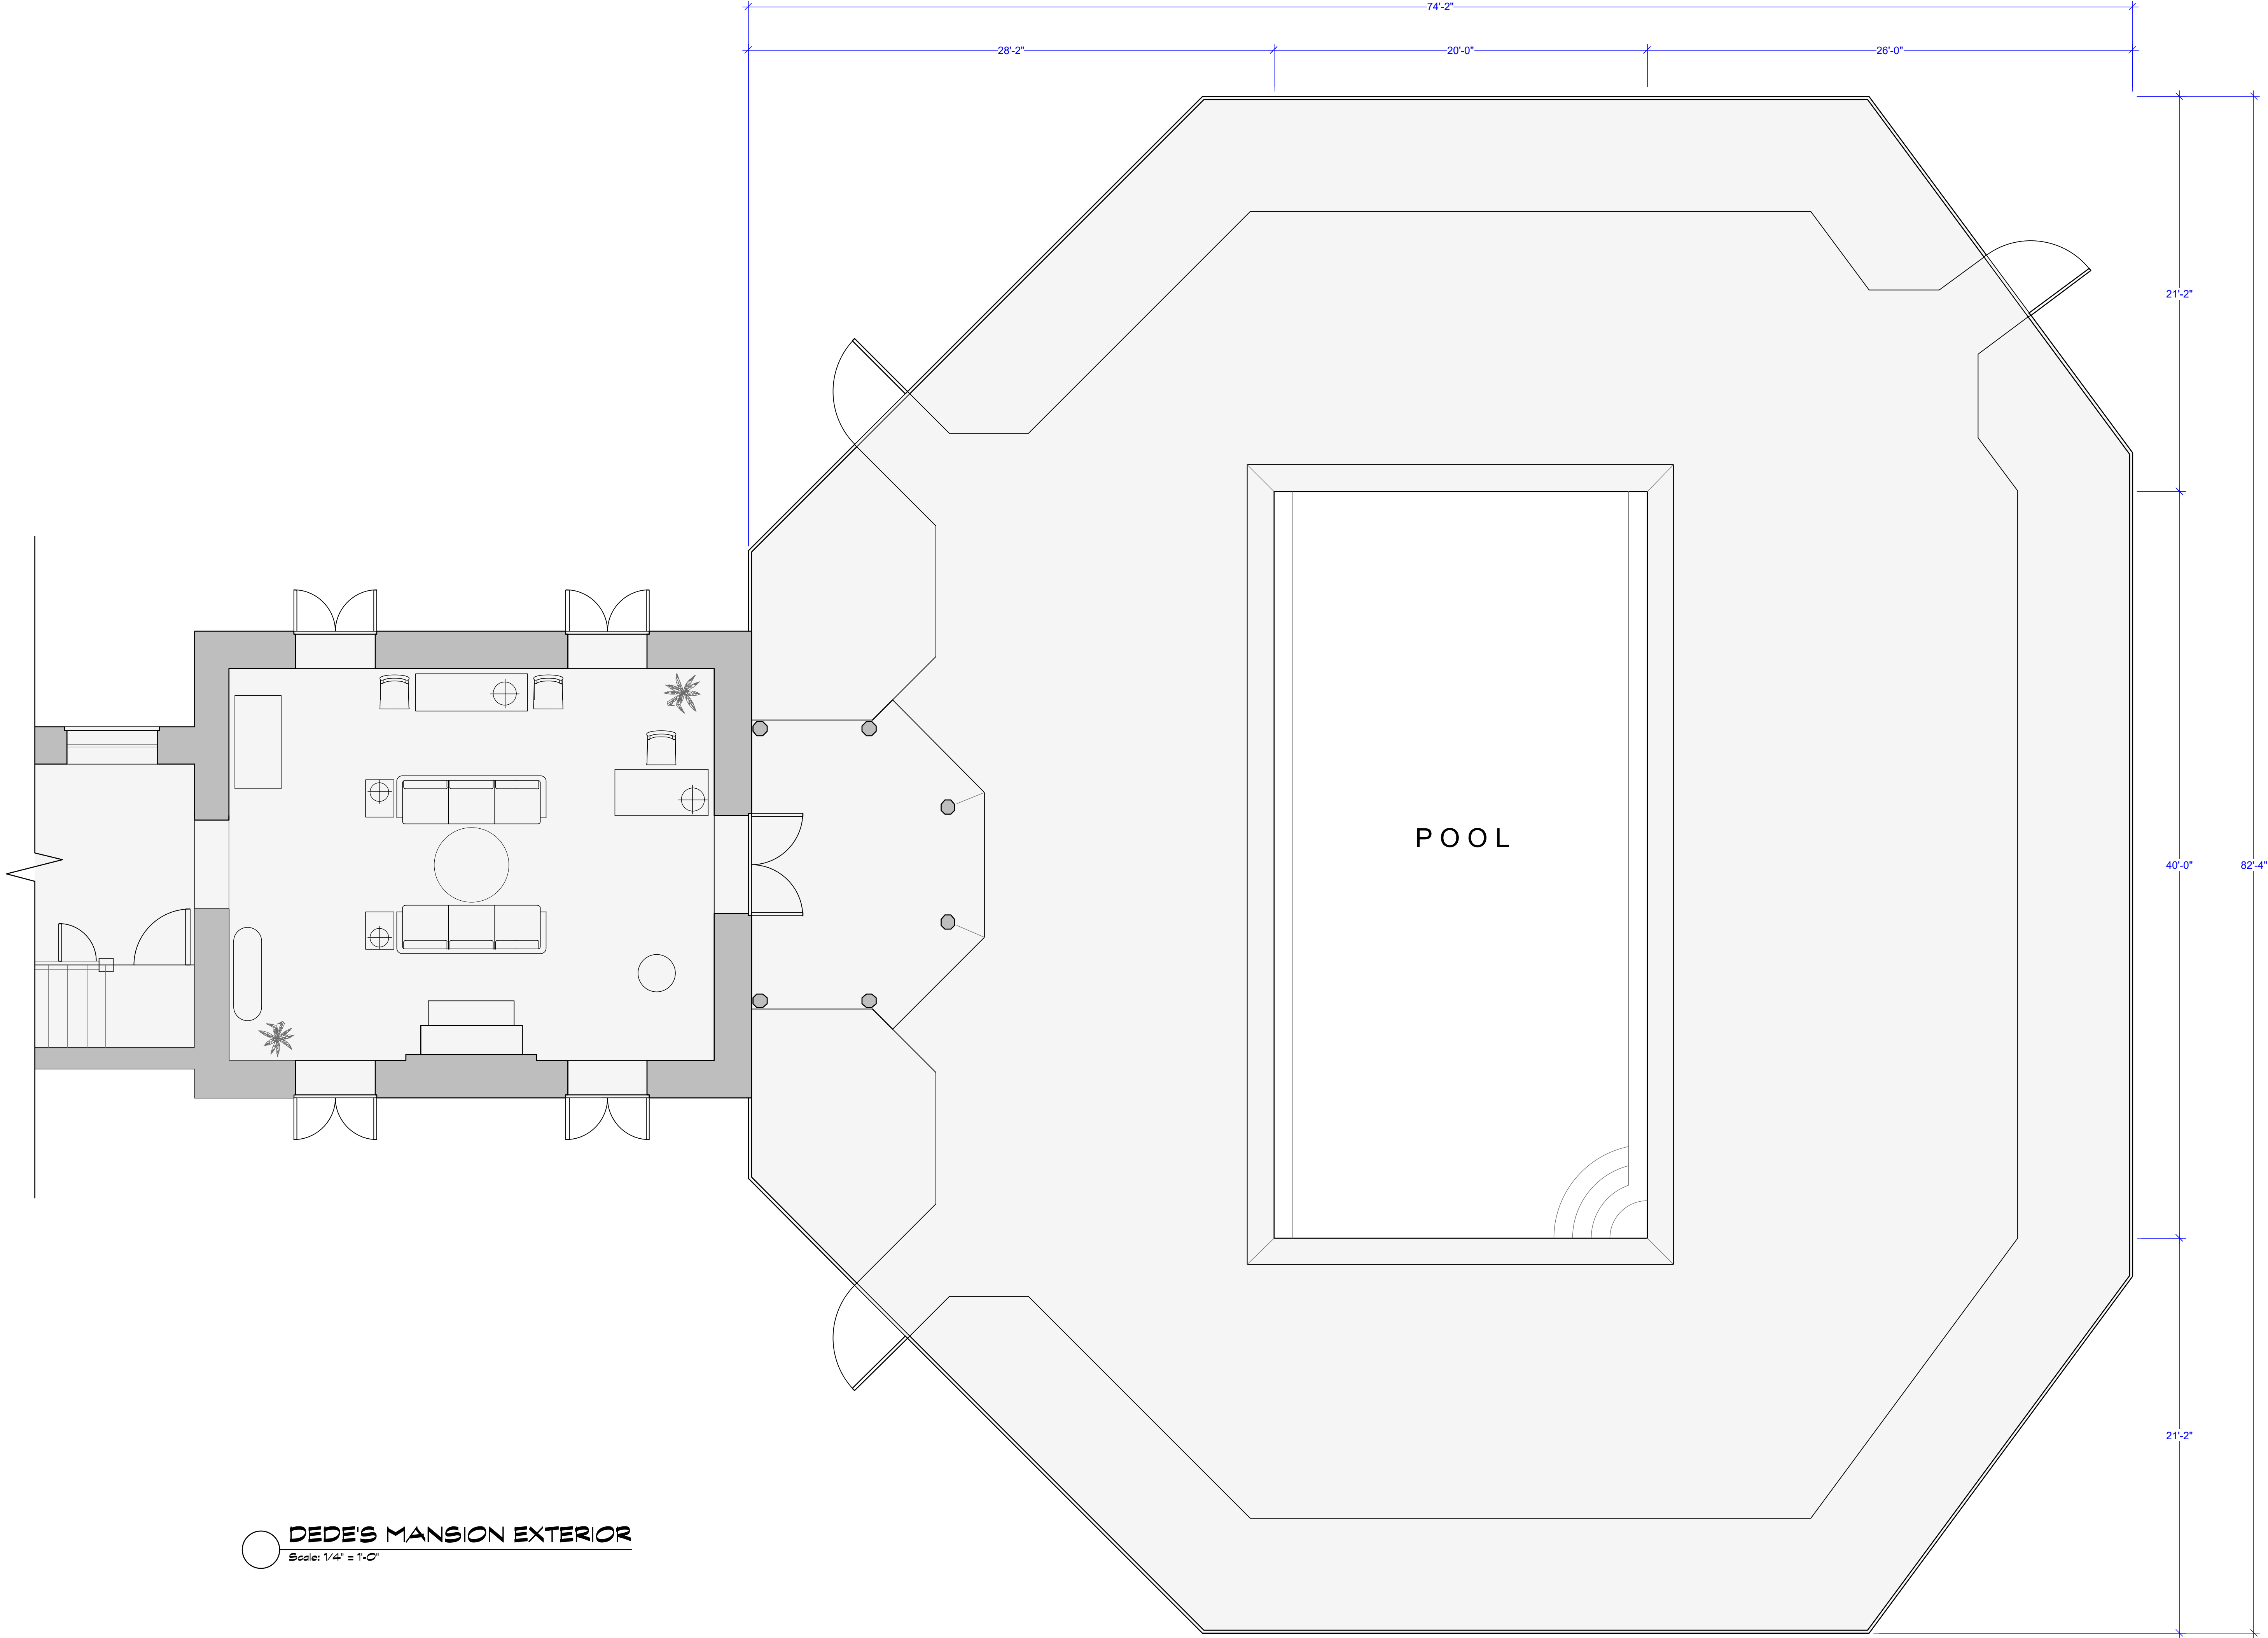

DEDE'S MANSION EXTERIOR
 Scale: 1/4" = 1'-0"



TRUE SIZE SCALE CHECK
 26_Dede's Mansion_Directors Plan_07-19-2018.vwx



Exec Producer: ALAN POUL
 Line Producer: GAIL BARRINGER
 Address: 295 Locust Ave. Bronx, NY 10454
 Prod. Designer: LESTER COHEN
 Set Decorator: KERI LEDERMAN
 Exec Producer: UPM: LORI JOHNSON
 Art Director: JORDAN JACOBS
 Const. Coordinator: RAY SAMITZ



Set Name & Description: **NAME**
 Director: ALAN POUL
 Location: **55 HUDSON RD WEST IRVINGTON 10533**


Episode: **101, 102**
 Set #: **26**
 Scale: **1/4" = 1'-0"**



Drawing Date: **7/19/18**
 Shoot Date: **08/01/2018**

Drawn by: **M. FAHRER**
 Sheet No.: **X**
 Of: Total

PRELIMINARY 07/19/2018

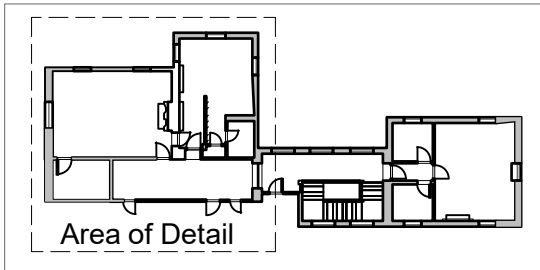
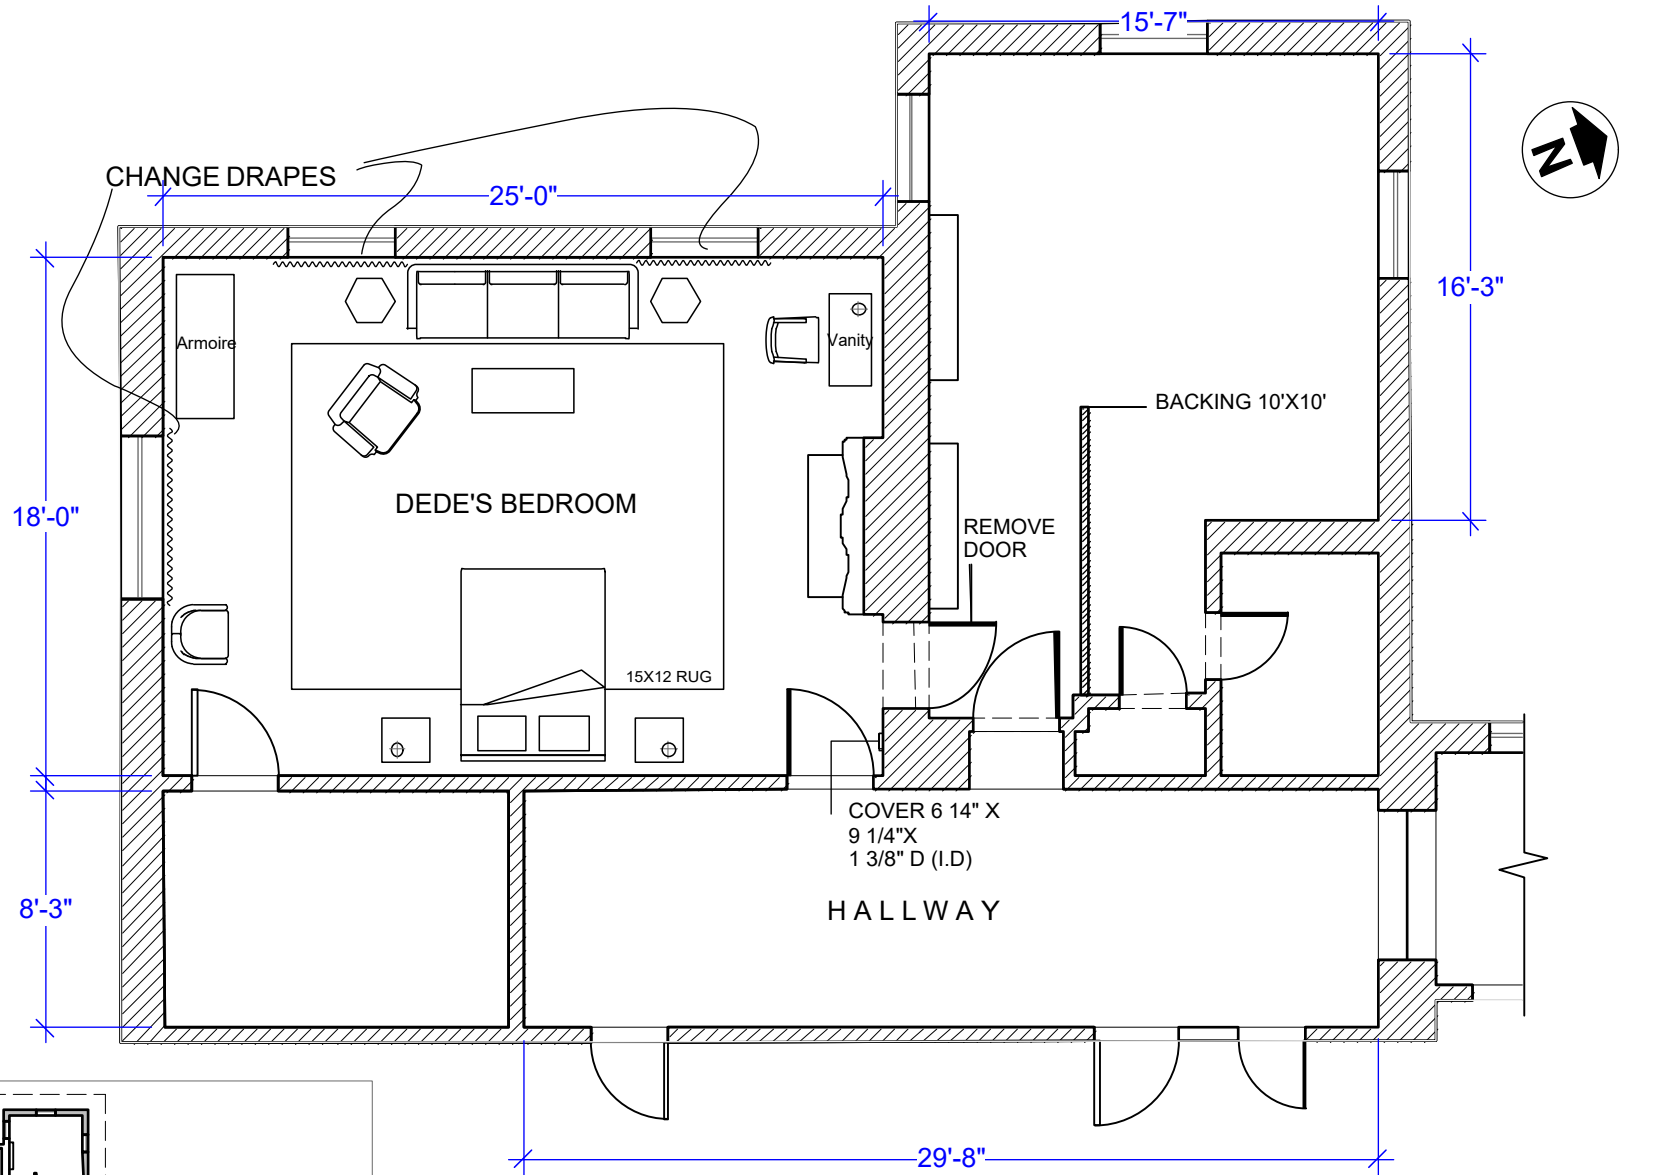


	PROD. DESIGNER: LESTER COHEN ART DIRECTOR: JORDAN JACOBS	DRAWING: DIRECTORS PLAN	SHOOT DATE: 08/01/2018	SET #: 25	DATE DRAWN: 7/26/18	DEDE'S BEDROOM
	DRAWING BY: M. FAHRER	LOCATION: 55 HUDSON RD 10533	SCALE: 1:80	SCENE #: XX	REVISED: XX/XX/2018	

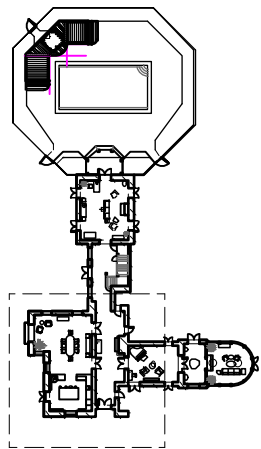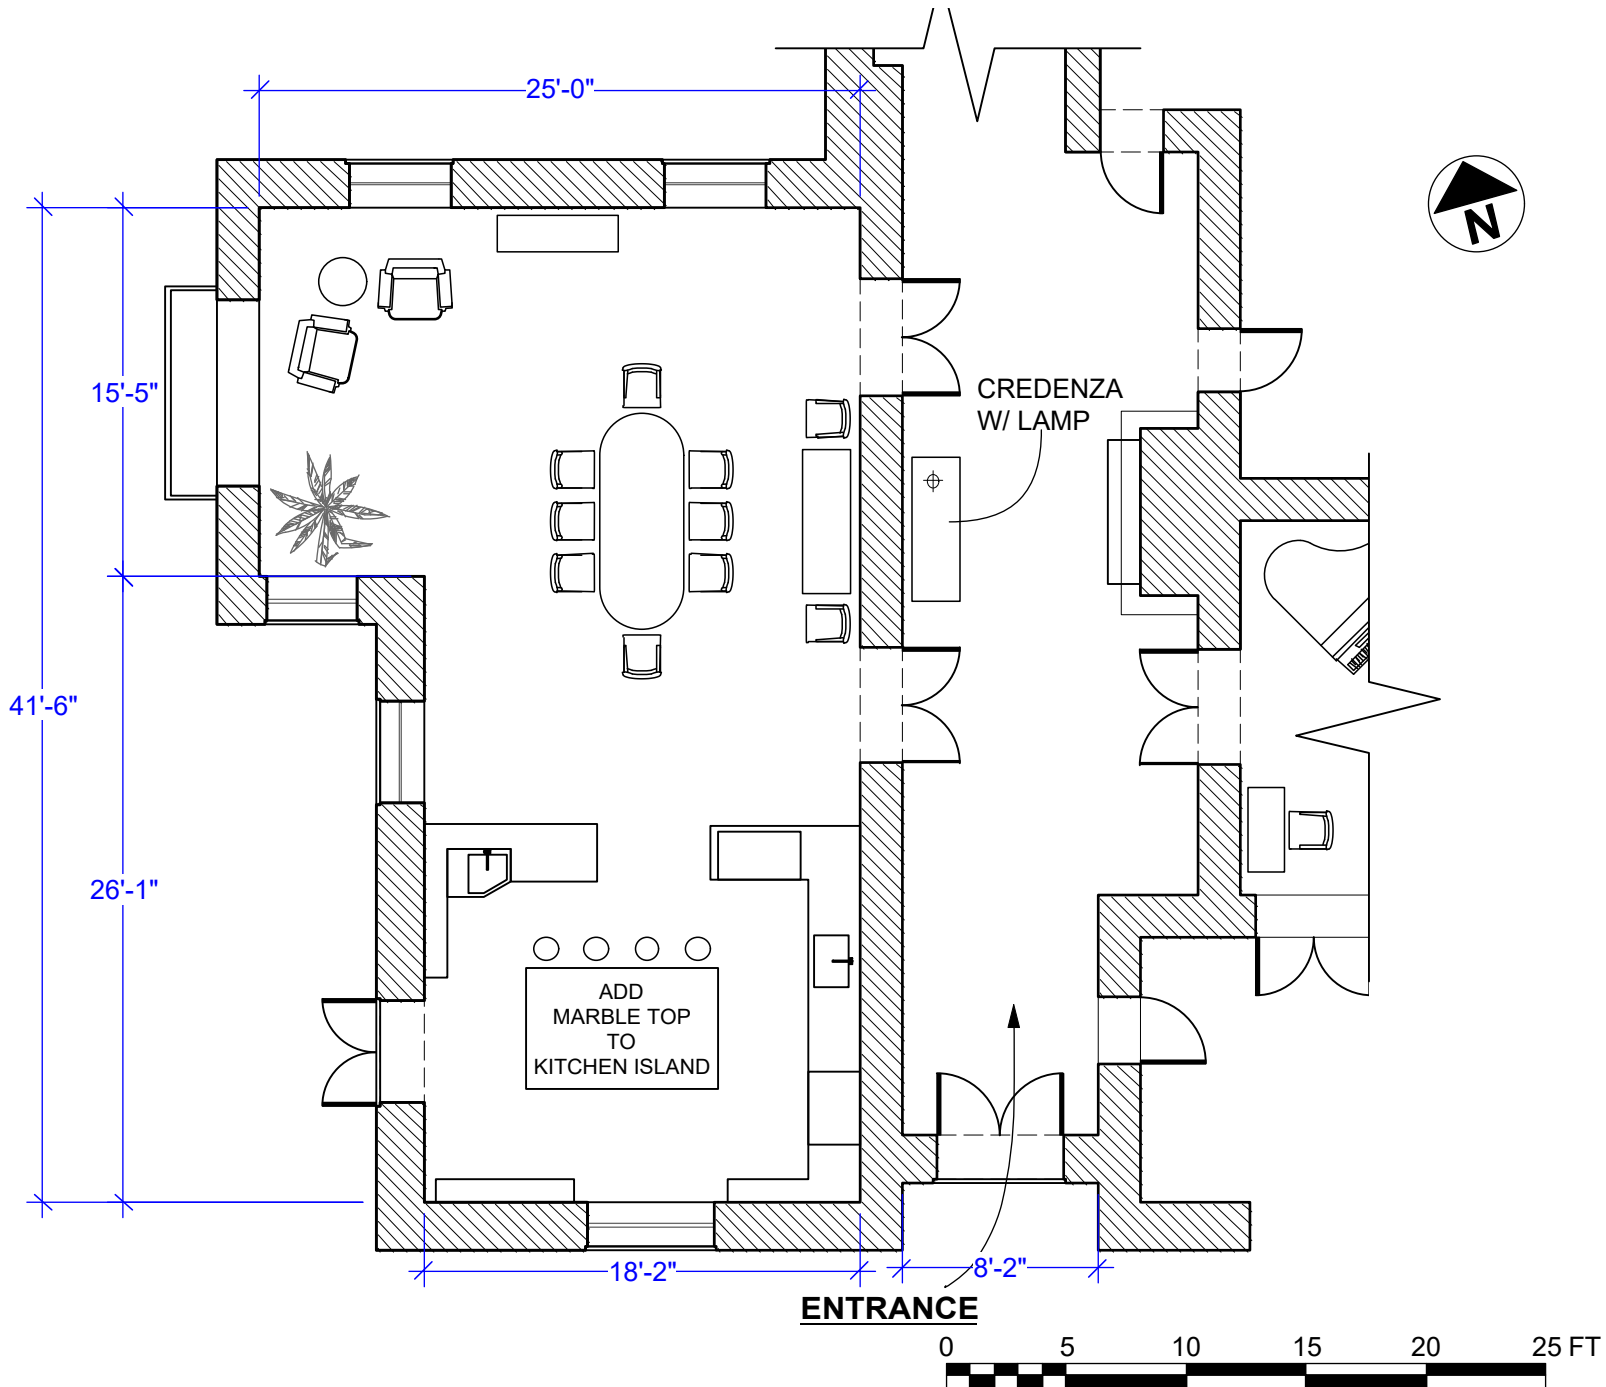


AREA OF
DETAIL

	PROD. DESIGNER: LESTER COHEN ART DIRECTOR: JORDAN JACOBS	DRAWING: DIRECTORS PLAN	SHOOT DATE: 08/01/2018	SET #: 25	DATE DRAWN: 7/26/18	DEDE'S DINNING RM
	DRAWING BY: M. FAHRER	LOCATION: 55 HUDSON RD 10533	SCALE: 1/8"=1'-0"	SCENE #: XX	REVISED: XX/XX/2018	

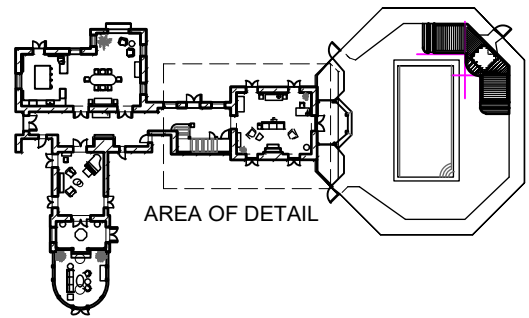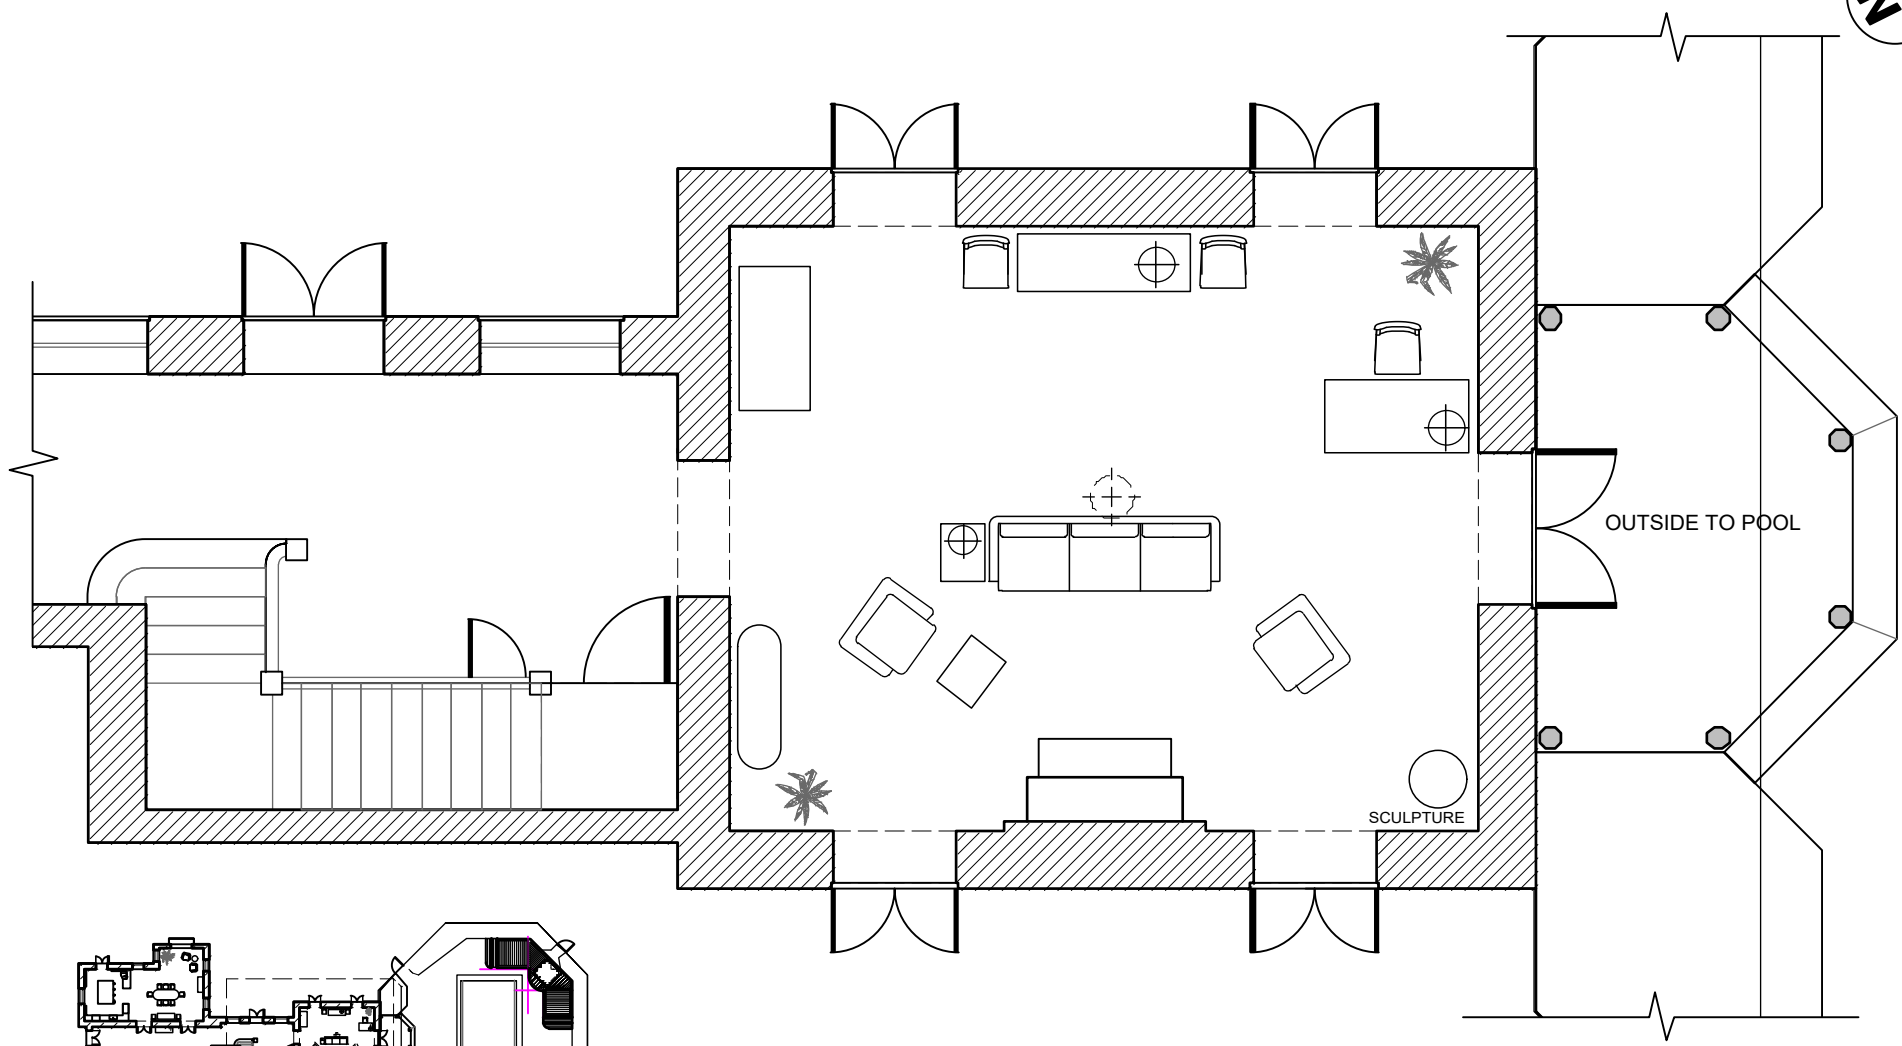


AREA OF DETAIL




	PROD. DESIGNER: LESTER COHEN ART DIRECTOR: JORDAN JACOBS	DRAWING: DIRECTORS PLAN	SHOOT DATE: 08/01/2018	SET #: 25	DATE DRAWN: 7/26/18	INT. DEDE LIVING ROM
	DRAWING BY: M. FAHRER	LOCATION: 55 HUDSON RD 10533	SCALE: 1:80	SCENE #: XX	REVISED: XX/XX/2018	


EXT PLANNED PARENTHOOD

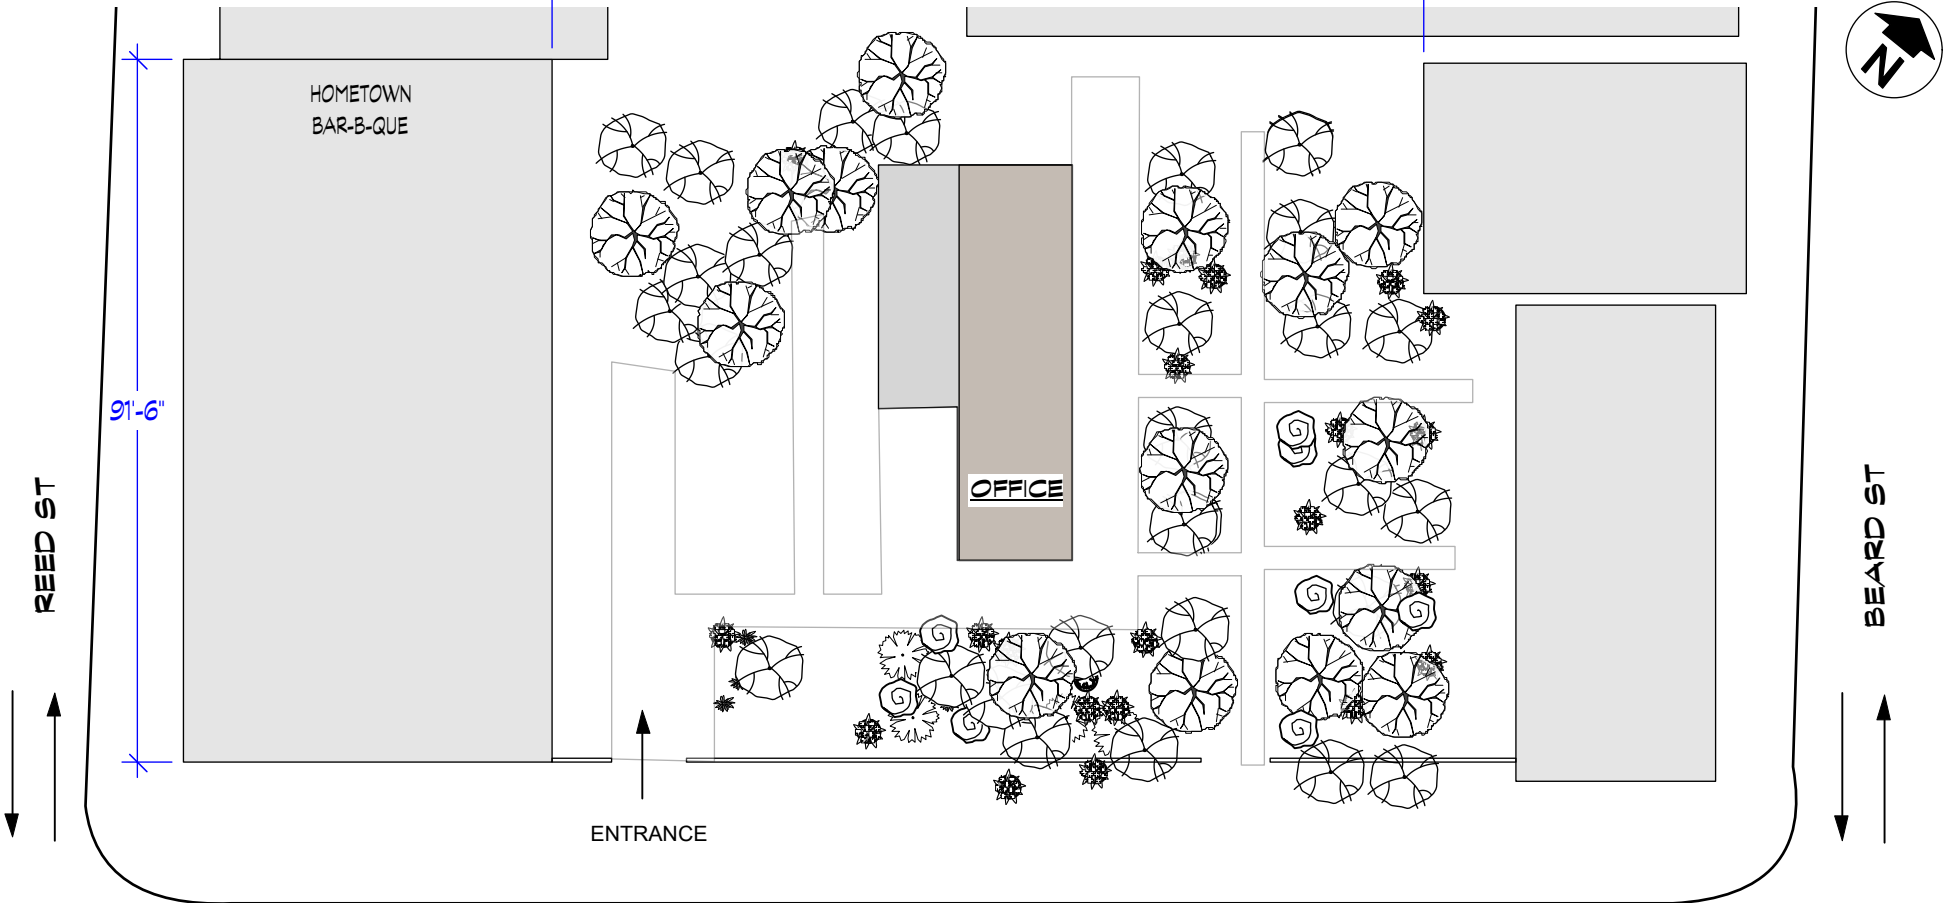

VAN BRUNT ST

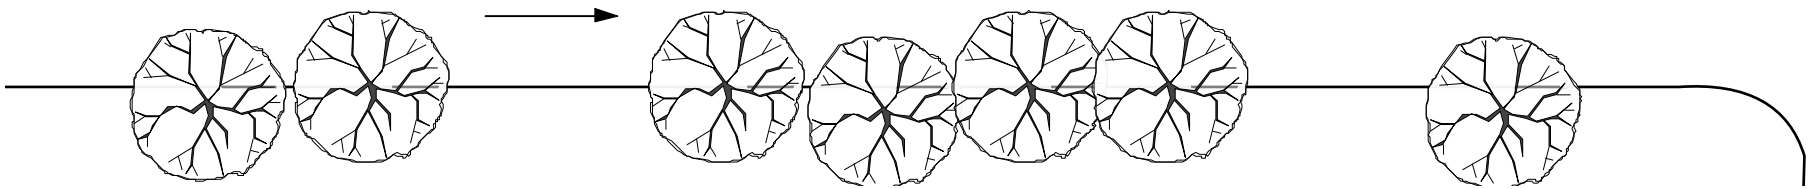

	PROD. DESIGNER: LESTER COHEN ART DIRECTOR: JORDAN JACOBS	DRAWING: DIRECTORS PLAN	SHOOT DATE: XX/XX/2018	SET #: 40	DATE DRAWN: 7/3/18	PLANT PARENTHOOD
	DRAWING BY: M. FAHRER	LOCATION: 44 VAN BRUNT ST 11231	SCALE: 1:300	SCENE #: XX	REVISED: XX/XX/2018	

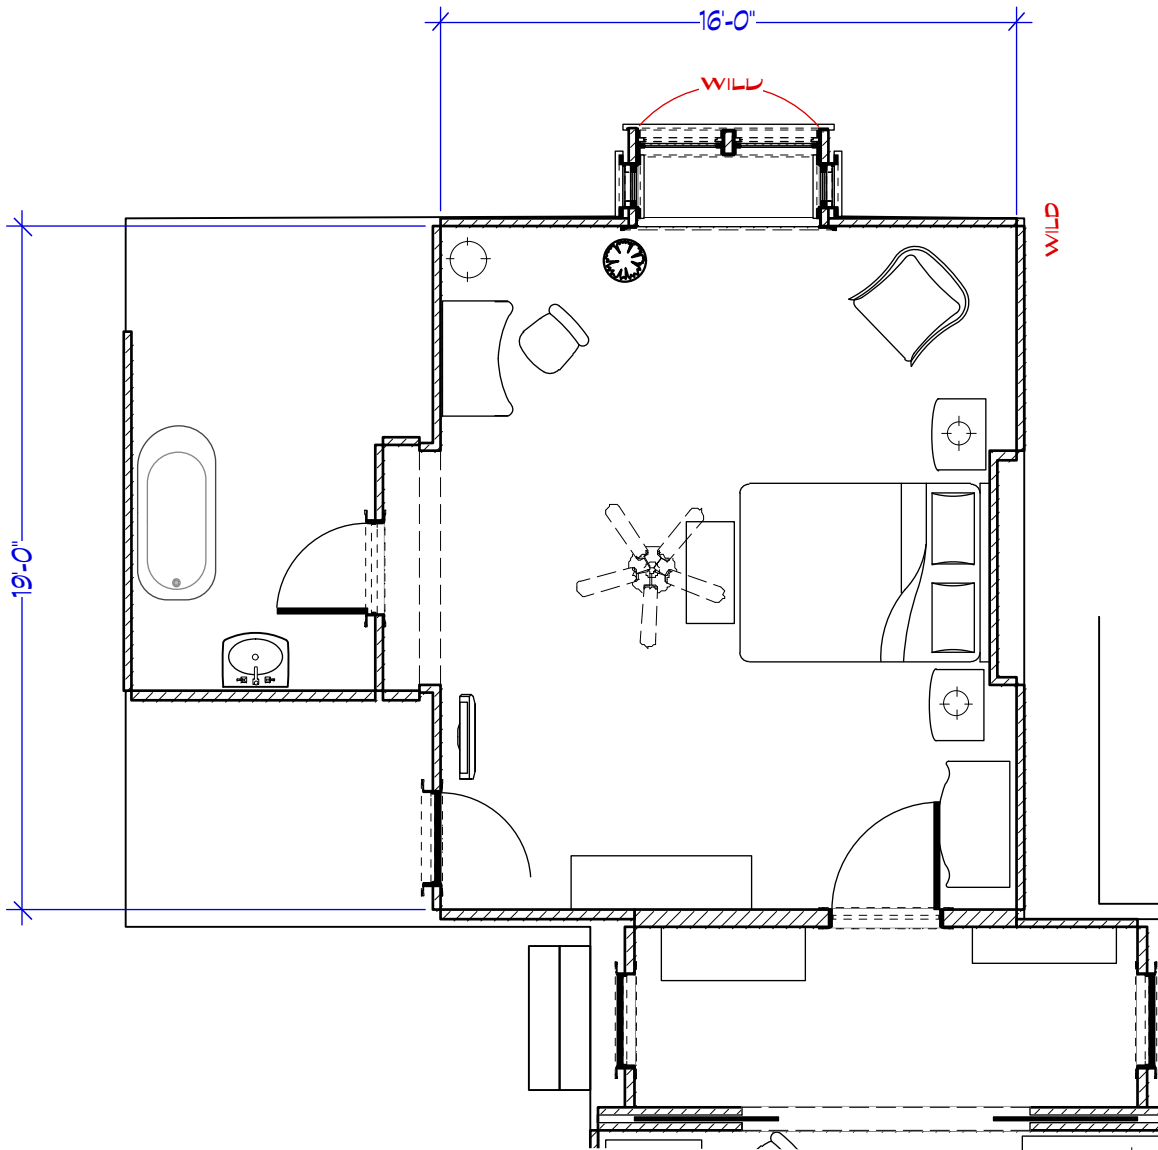

PROD. DESIGNER: LESTER COHEN
ART DIRECTOR: JORDAN JACOBS

DRAWING BY: M. FAHRER

DRAWING:
DIRECTORS PLANS

LOCATION:
STAGE 1

SHOOT DATE:
7/16/18

SCALE:
3/16"=1'-0"


SET #:
02

SCENE #:

DATE DRAWN:
7/12/18

REVISED:
XX

**ANNA'S
BEDROOM**

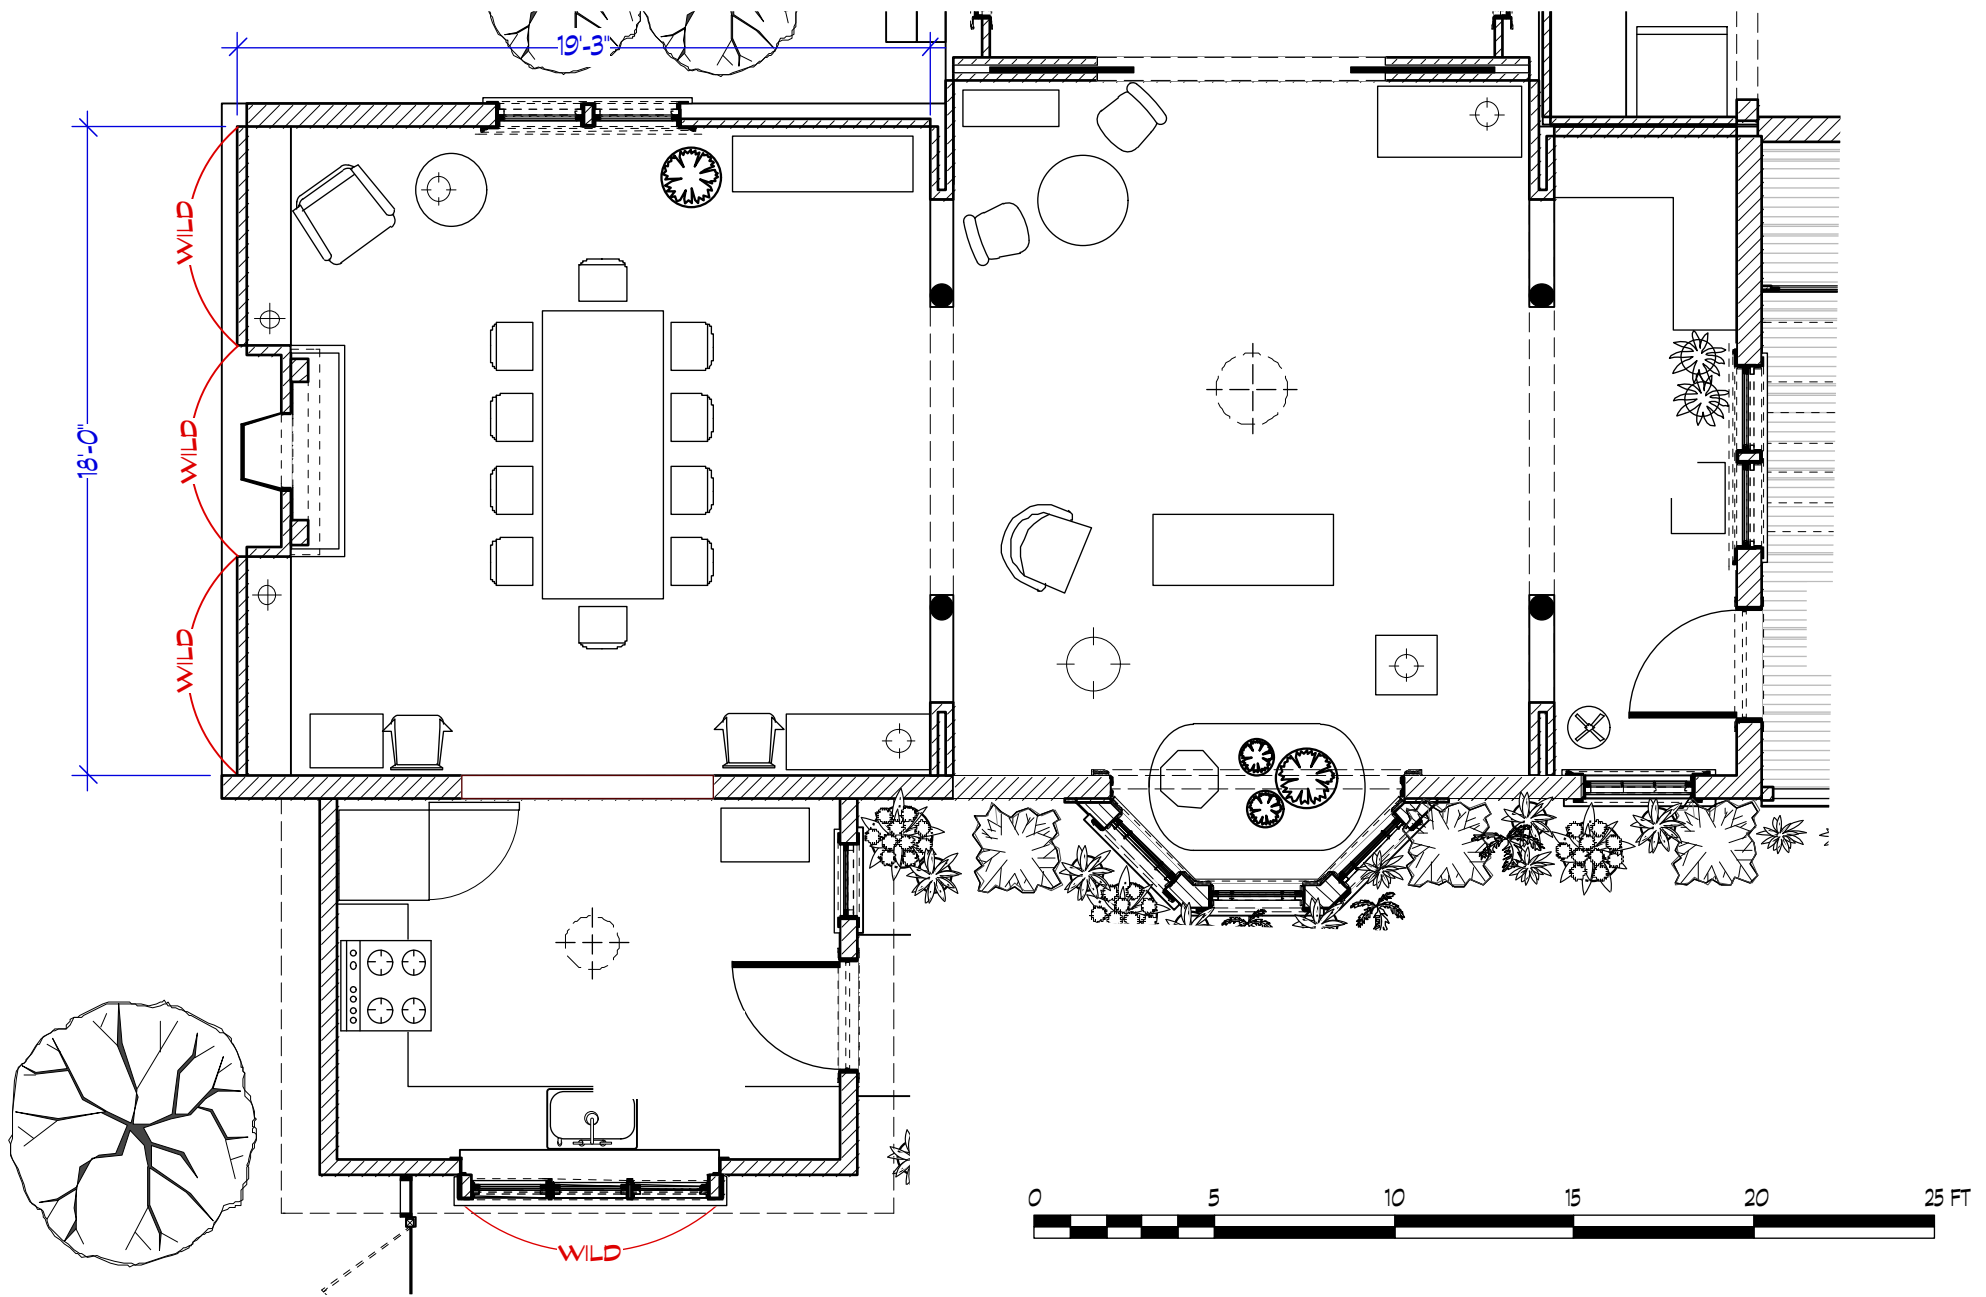

PROD. DESIGNER: LESTER COHEN
 ART DIRECTOR: JORDAN JACOBS

DRAWING BY: M. FAHRER

DRAWING:
 DIRECTORS PLAN

LOCATION:
 STAGE 1

SHOOT DATE:
 7/16/18

SCALE:
 3/16"=1'-0"


SET #:
 02

SCENE #:

DATE DRAWN:
 7/12/18

REVISED:
 XX

**ANNA'S
 LIVING RM**

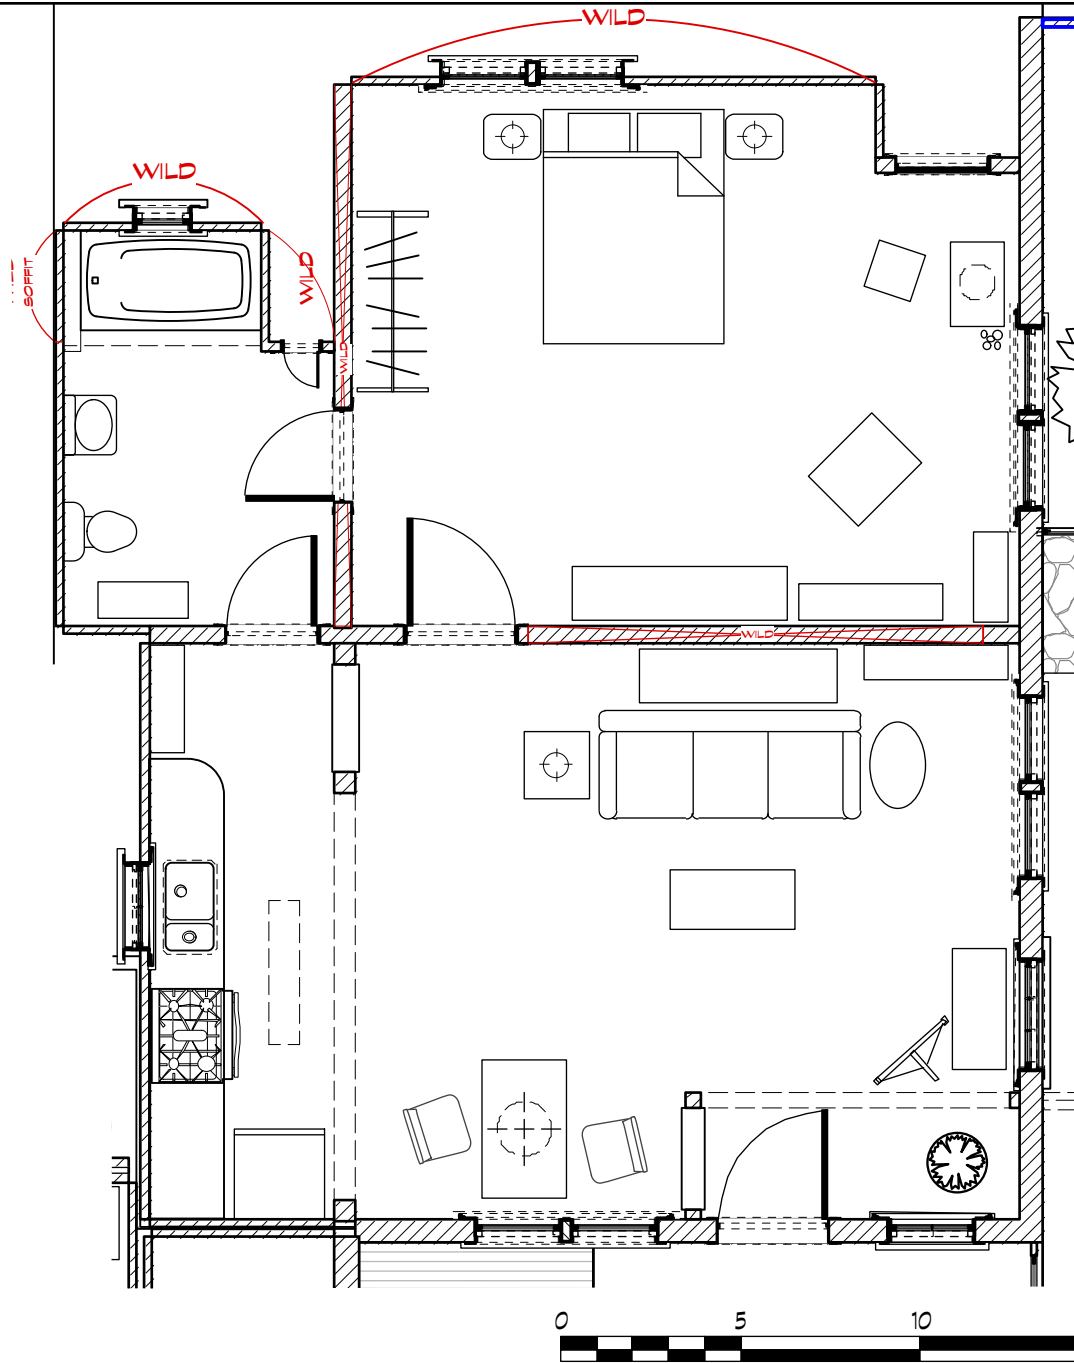

PROD. DESIGNER: LESTER COHEN
 ART DIRECTOR: JORDAN JACOBS

DRAWING BY: M. FAHRER

DRAWING:
 DIRECTORS PLAN

LOCATION:
 STAGE 1

SHOOT DATE:
 7/16/18

SCALE:
 3/16"=1'-0"

SET #:
 05

SCENE #:

DATE DRAWN:
 7/12/18

REVISED:
 XX

**MARGOT AND
 JAKES
 APT.**