

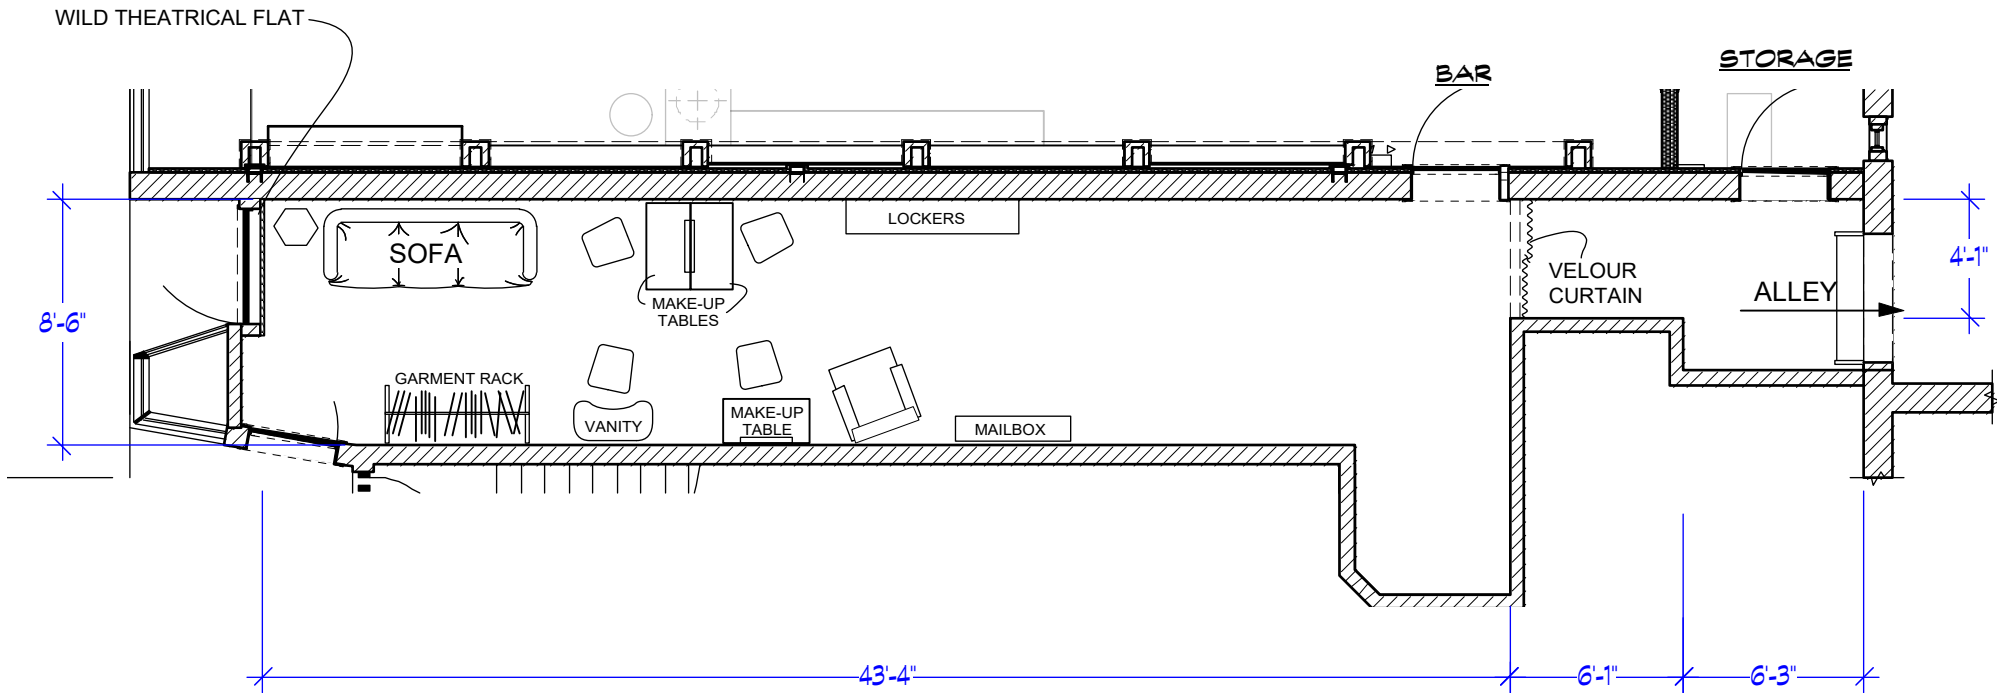
	PROD. DESIGNER: LESTER COHEN ART DIRECTOR: JORDAN JACOBS	DRAWING: DIRECTORS PLAN	SHOOT DATE: XX/XX/2018	SET #: 28	DATE DRAWN: 8/29/18	RENTAL APT BATHROOM
	DRAWING BY: M. FAHRER	LOCATION: 11 PARK AVE TERR. 10703	SCALE: 1/4"=1'0"	SCENE #: XX	REVISED: XX/XX/2018	


INT BODY POLITIC

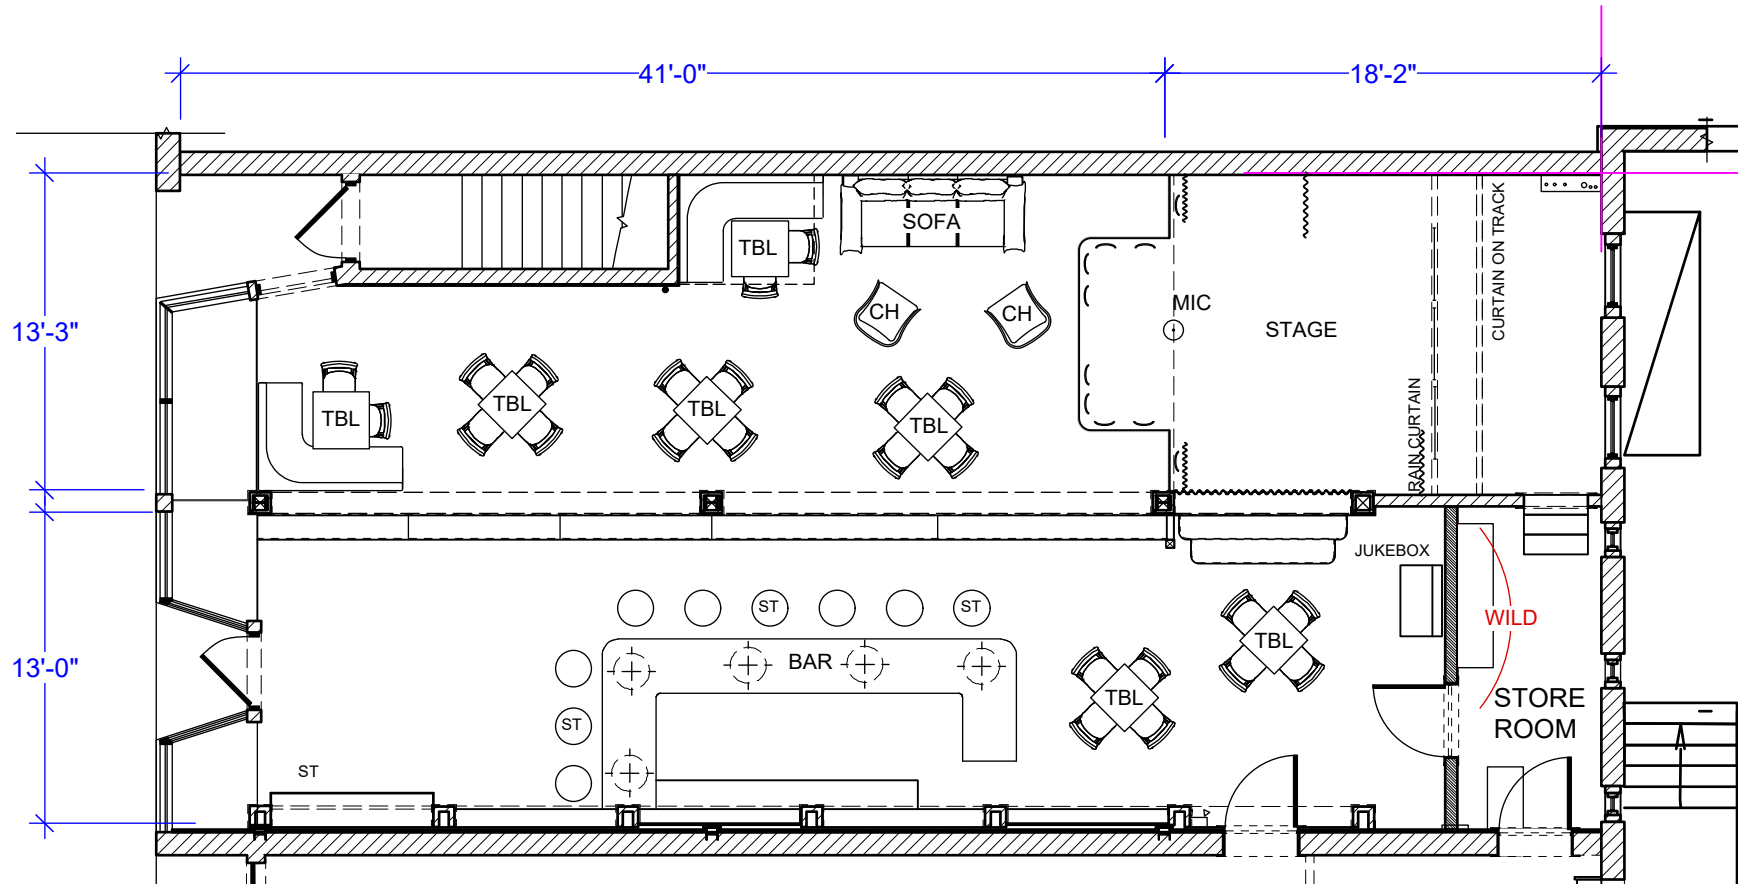

	PROD. DESIGNER: LESTER COHEN ART DIRECTOR: JORDAN JACOBS	DRAWING: DIRECTORS PLAN	SHOOT DATE: XX/XX/2018	SET #: 20	DATE DRAWN: 8/3/18	BODY POLITIC
	DRAWING BY: M. FAHRER	LOCATION: 149 Westchester Ave. 10573	SCALE: 1/8"=1'0"	SCENE #: XX	REVISED: XX/XX/2018	



	PROD. DESIGNER: LESTER COHEN ART DIRECTOR: JORDAN JACOBS	DRAWING: DIRECTORS PLAN	SHOOT DATE: XX/XX/2018	SET #: 20	DATE DRAWN: 8/3/18	BODY POLITIC GREEN ROOM
	DRAWING BY: M. FAHRER	LOCATION: 149 Westchester Avenue	SCALE: 1:80	SCENE #: XX	REVISED: XX/XX/2018	

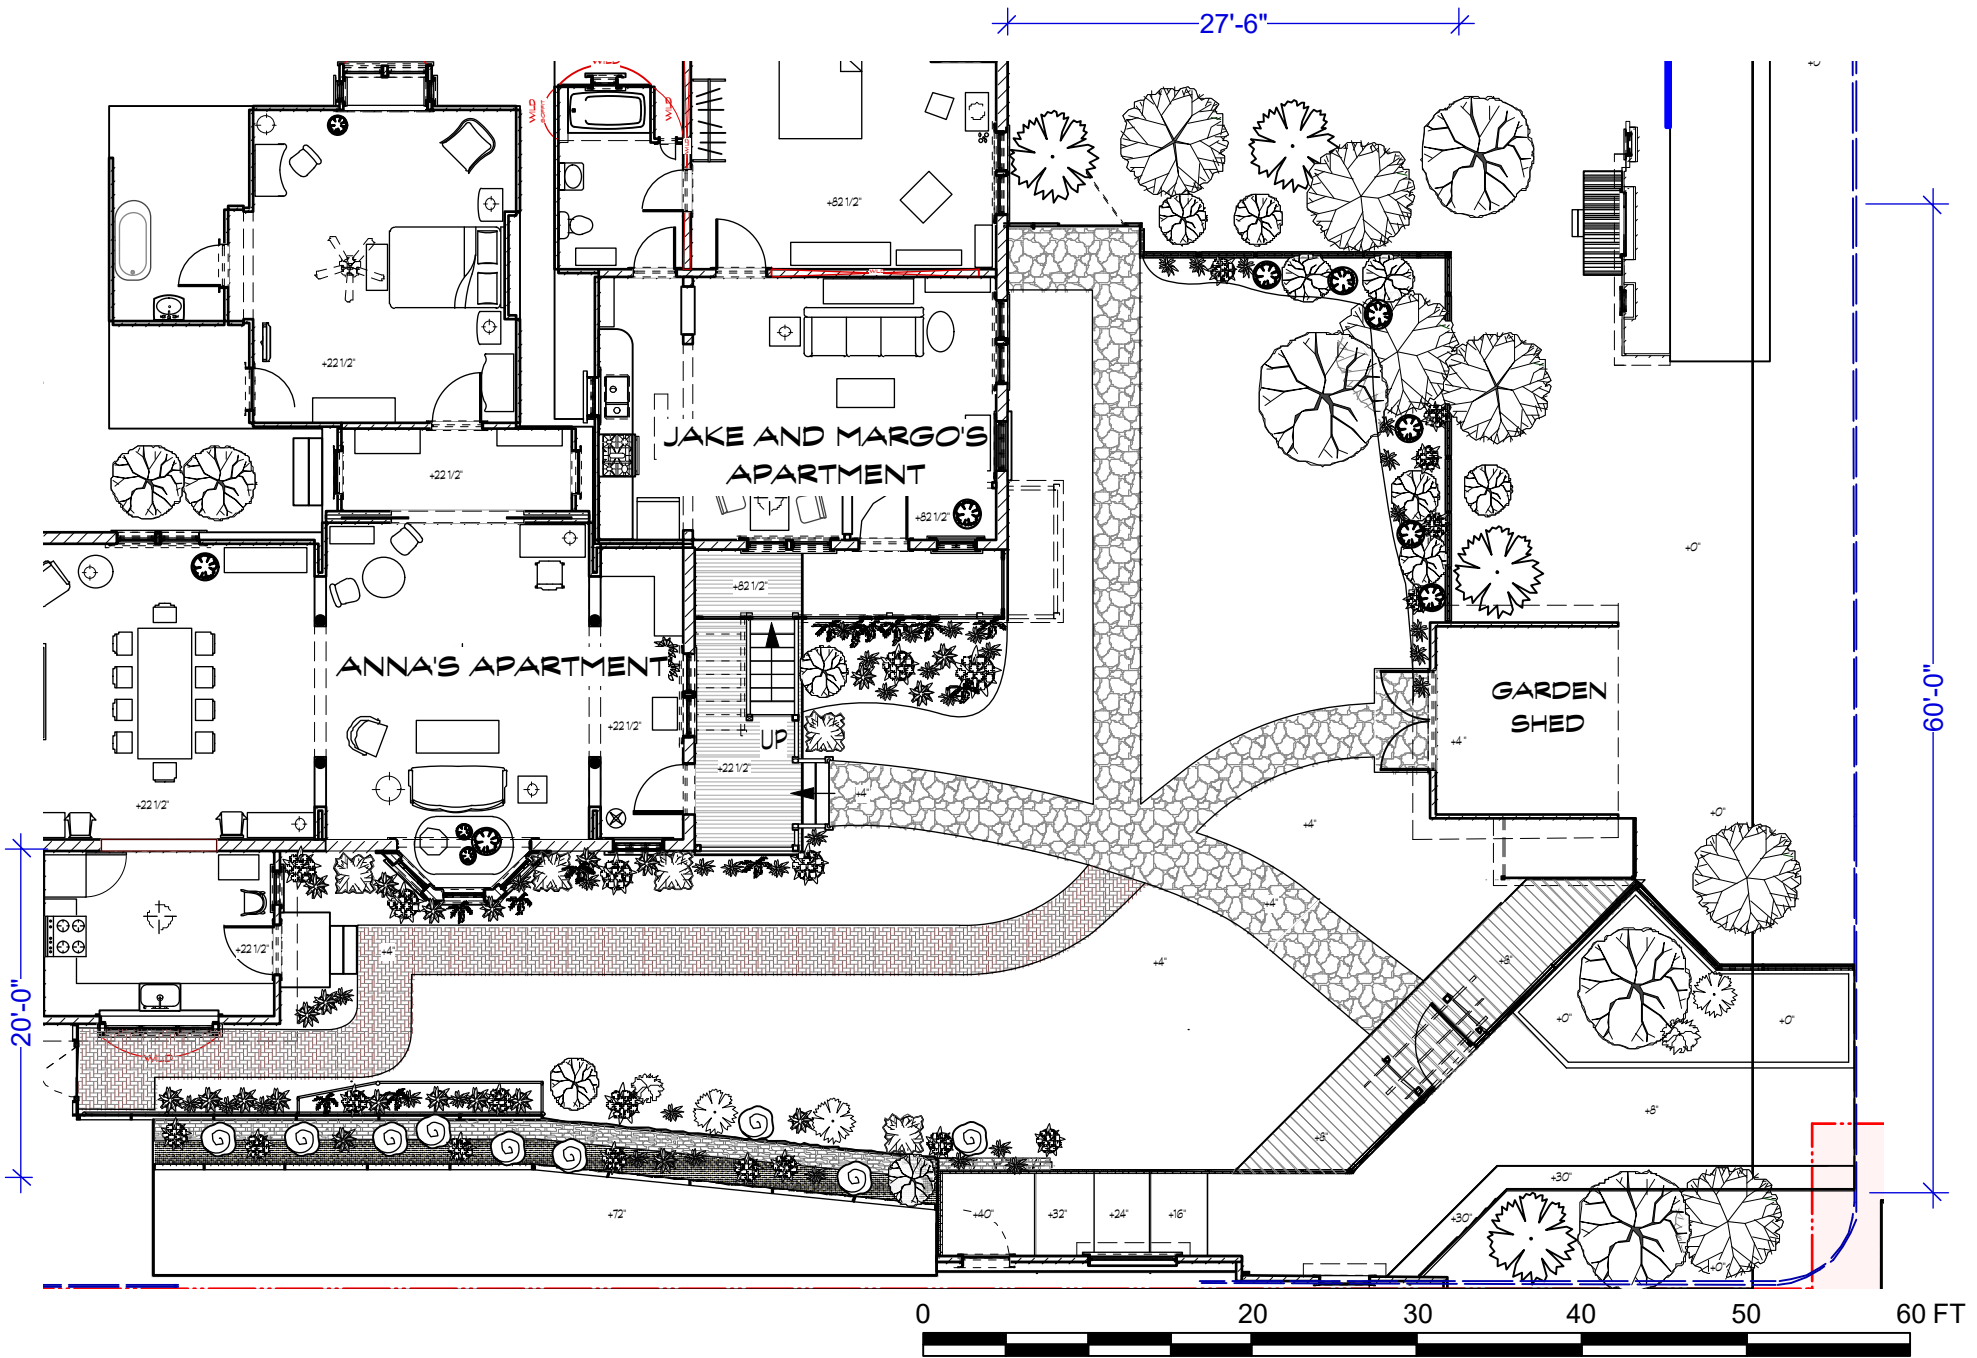

PROD. DESIGNER: LESTER COHEN
 ART DIRECTOR: JORDAN JACOBS

DRAWING BY: M. FAHRER

DRAWING:
 DIRECTORS PLAN

LOCATION:
 STAGE 1

SHOOT DATE:
 X/XX/18

SCALE:
 1:140


SET #:
 01


SCENE #:


DATE DRAWN:
 8/3/18

REVISED:
 XX

**BARBARY
 COURTYARD**

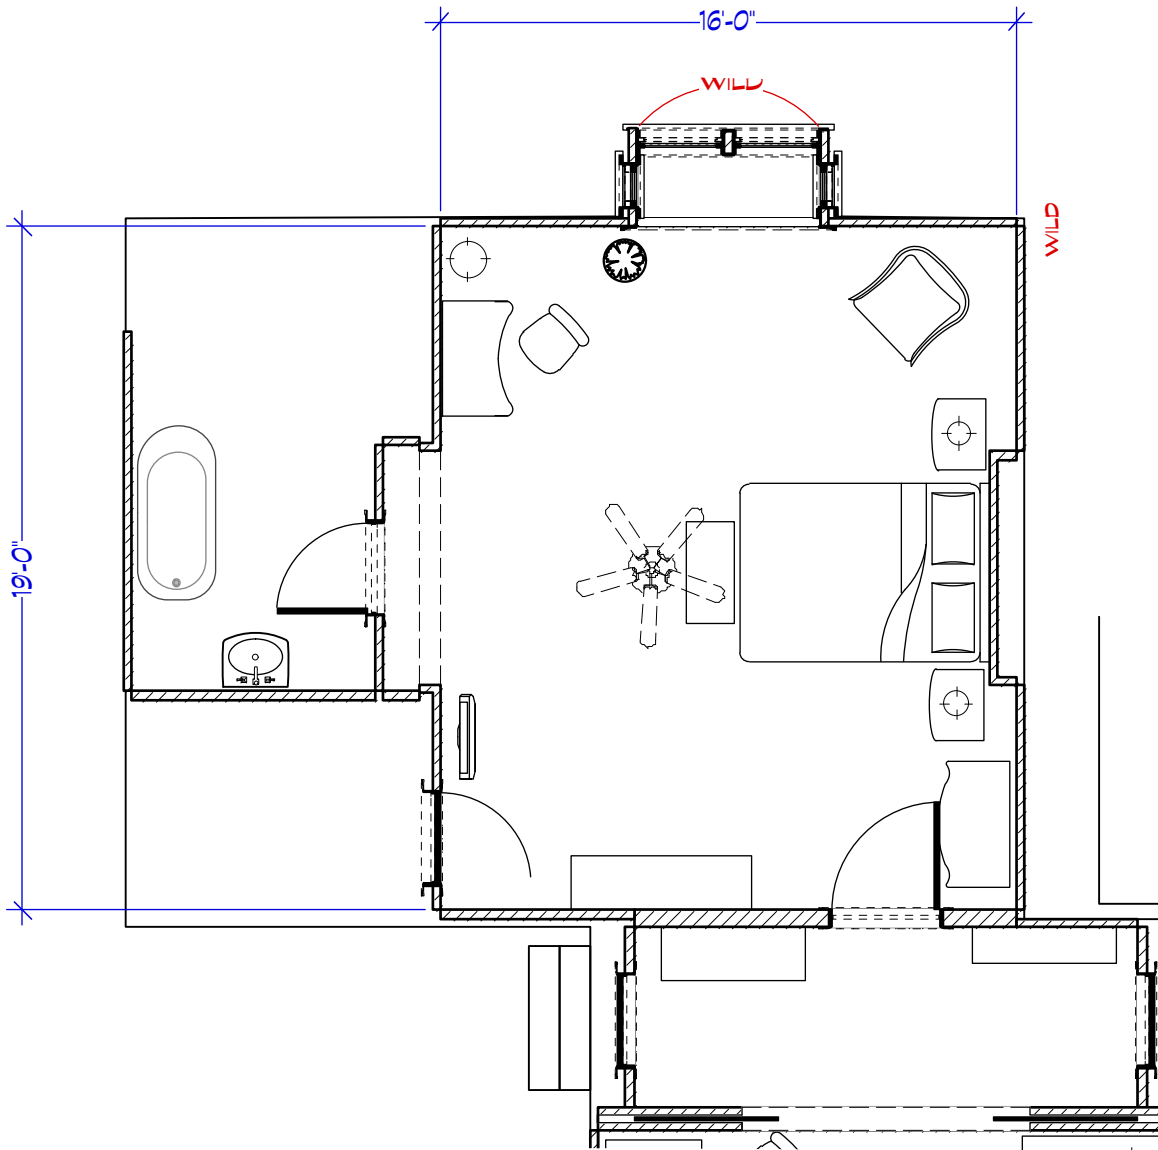

	PROD. DESIGNER: LESTER COHEN ART DIRECTOR: JORDAN JACOBS	DRAWING: DIRECTORS PLANS	SHOOT DATE: X/XX/18	SET #: 02	DATE DRAWN: 8/3/18	ANNA'S BEDROOM
	DRAWING BY: M. FAHRER	LOCATION: STAGE 1	SCALE: 3/16"=1'-0"	SCENE #: 	REVISED: XX	

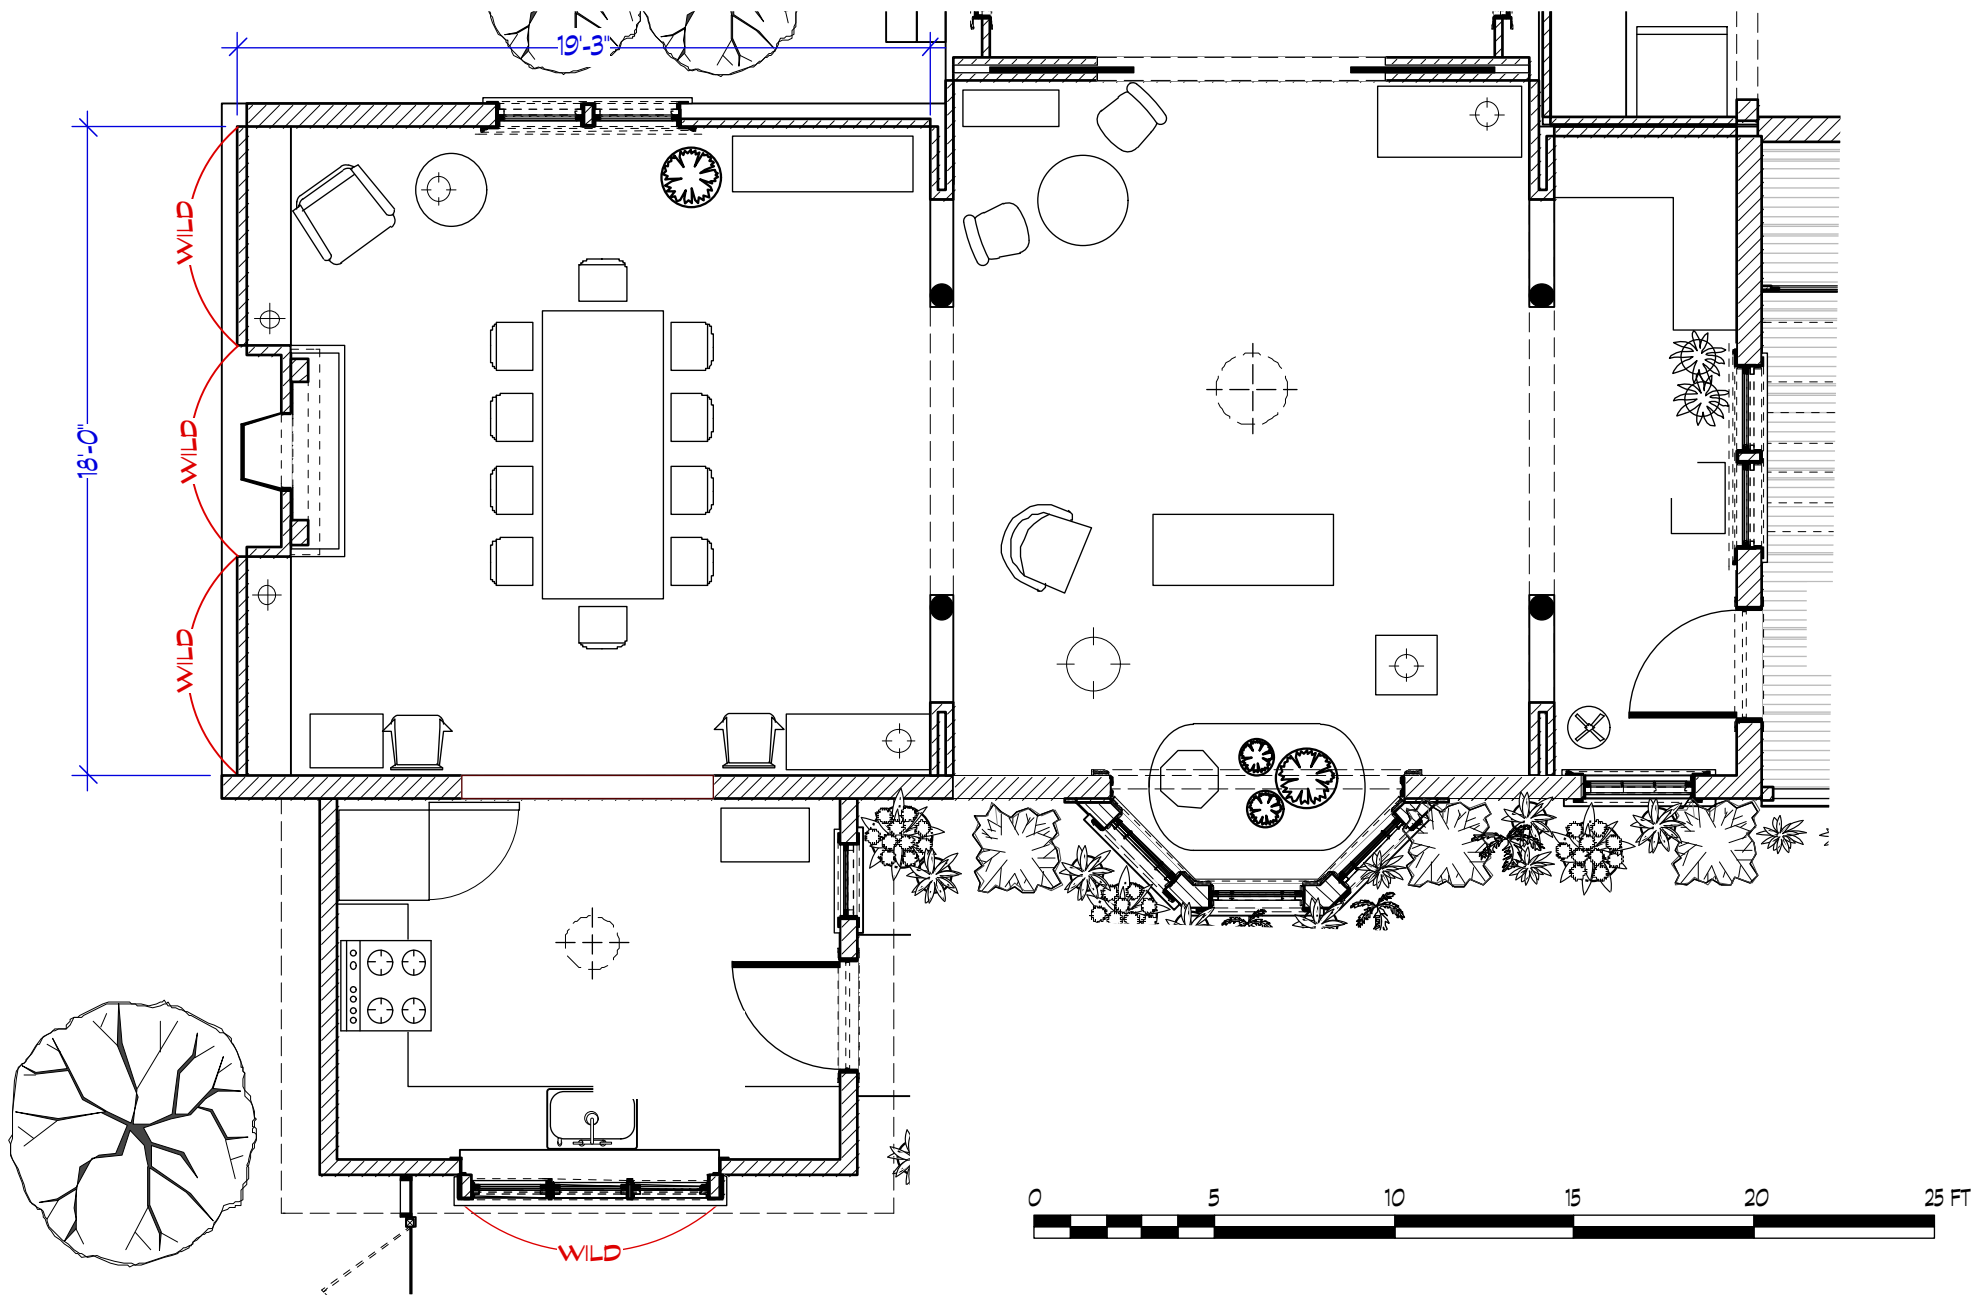

PROD. DESIGNER: LESTER COHEN
ART DIRECTOR: JORDAN JACOBS

DRAWING BY: M. FAHRER

DRAWING:
DIRECTORS PLAN

LOCATION:
STAGE 1

SHOOT DATE:
X/XX/18

SCALE:
3/16"=1'-0"


SET #:
02

SCENE #:

DATE DRAWN:
8/3/18

REVISED:
XX

**ANNA'S
LIVING RM**

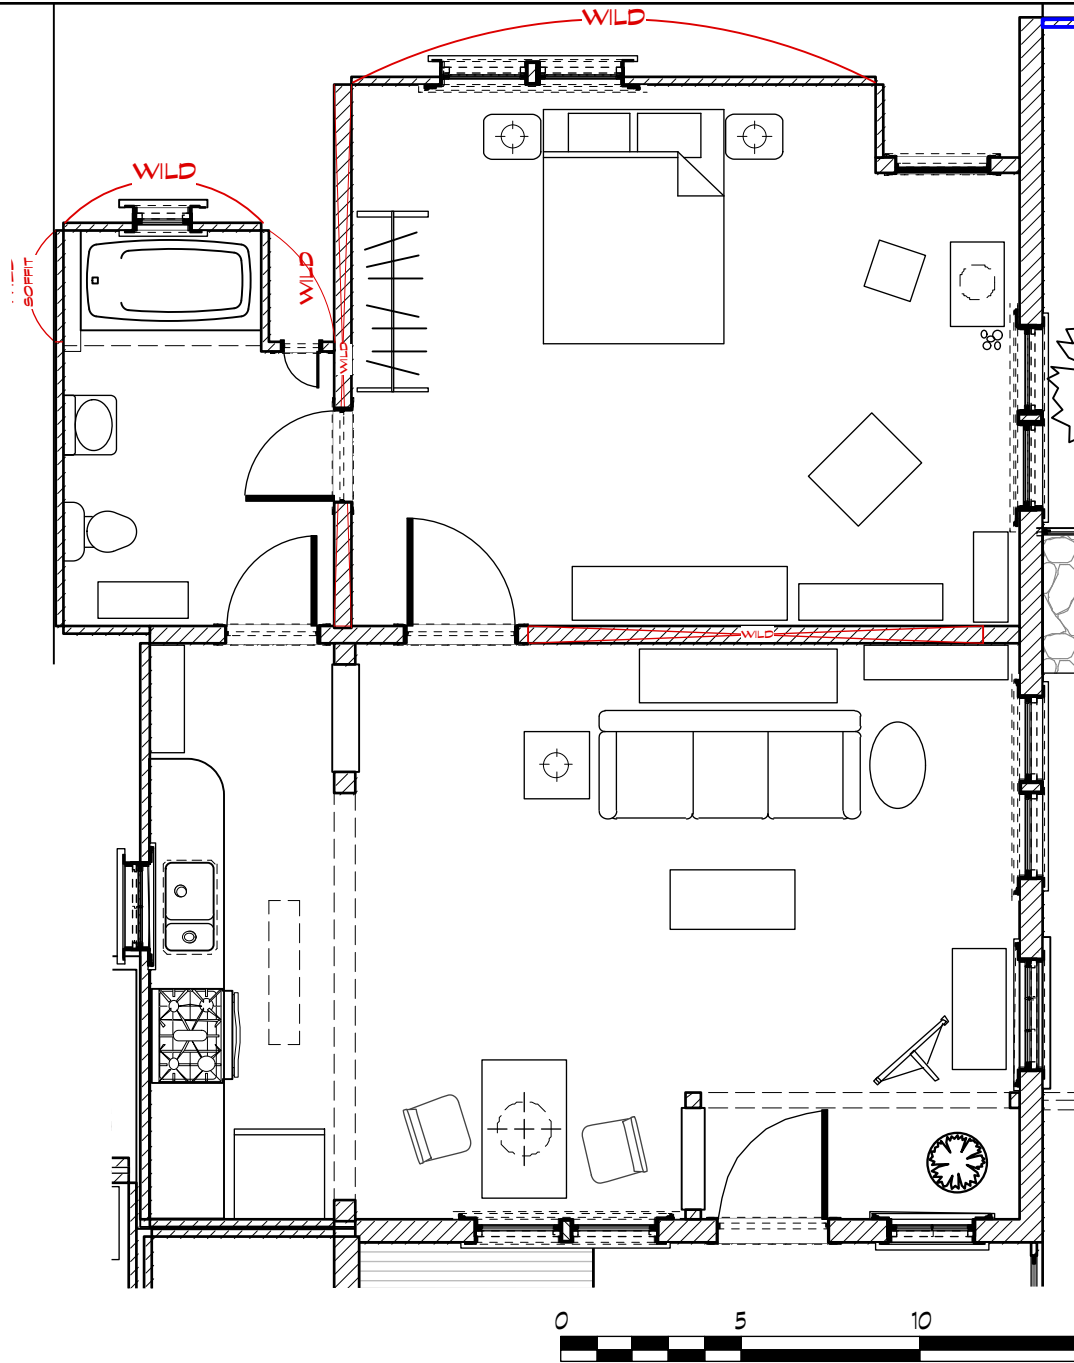

PROD. DESIGNER: LESTER COHEN
 ART DIRECTOR: JORDAN JACOBS

DRAWING BY: M. FAHRER

DRAWING: DIRECTORS PLAN

LOCATION: STAGE 1

SHOOT DATE: X/XX/18

SCALE: 3/16"=1'-0"


SET #: 05

SCENE #:

DATE DRAWN: 8/3/18

REVISED: XX

MARGOT AND JAKES APT.

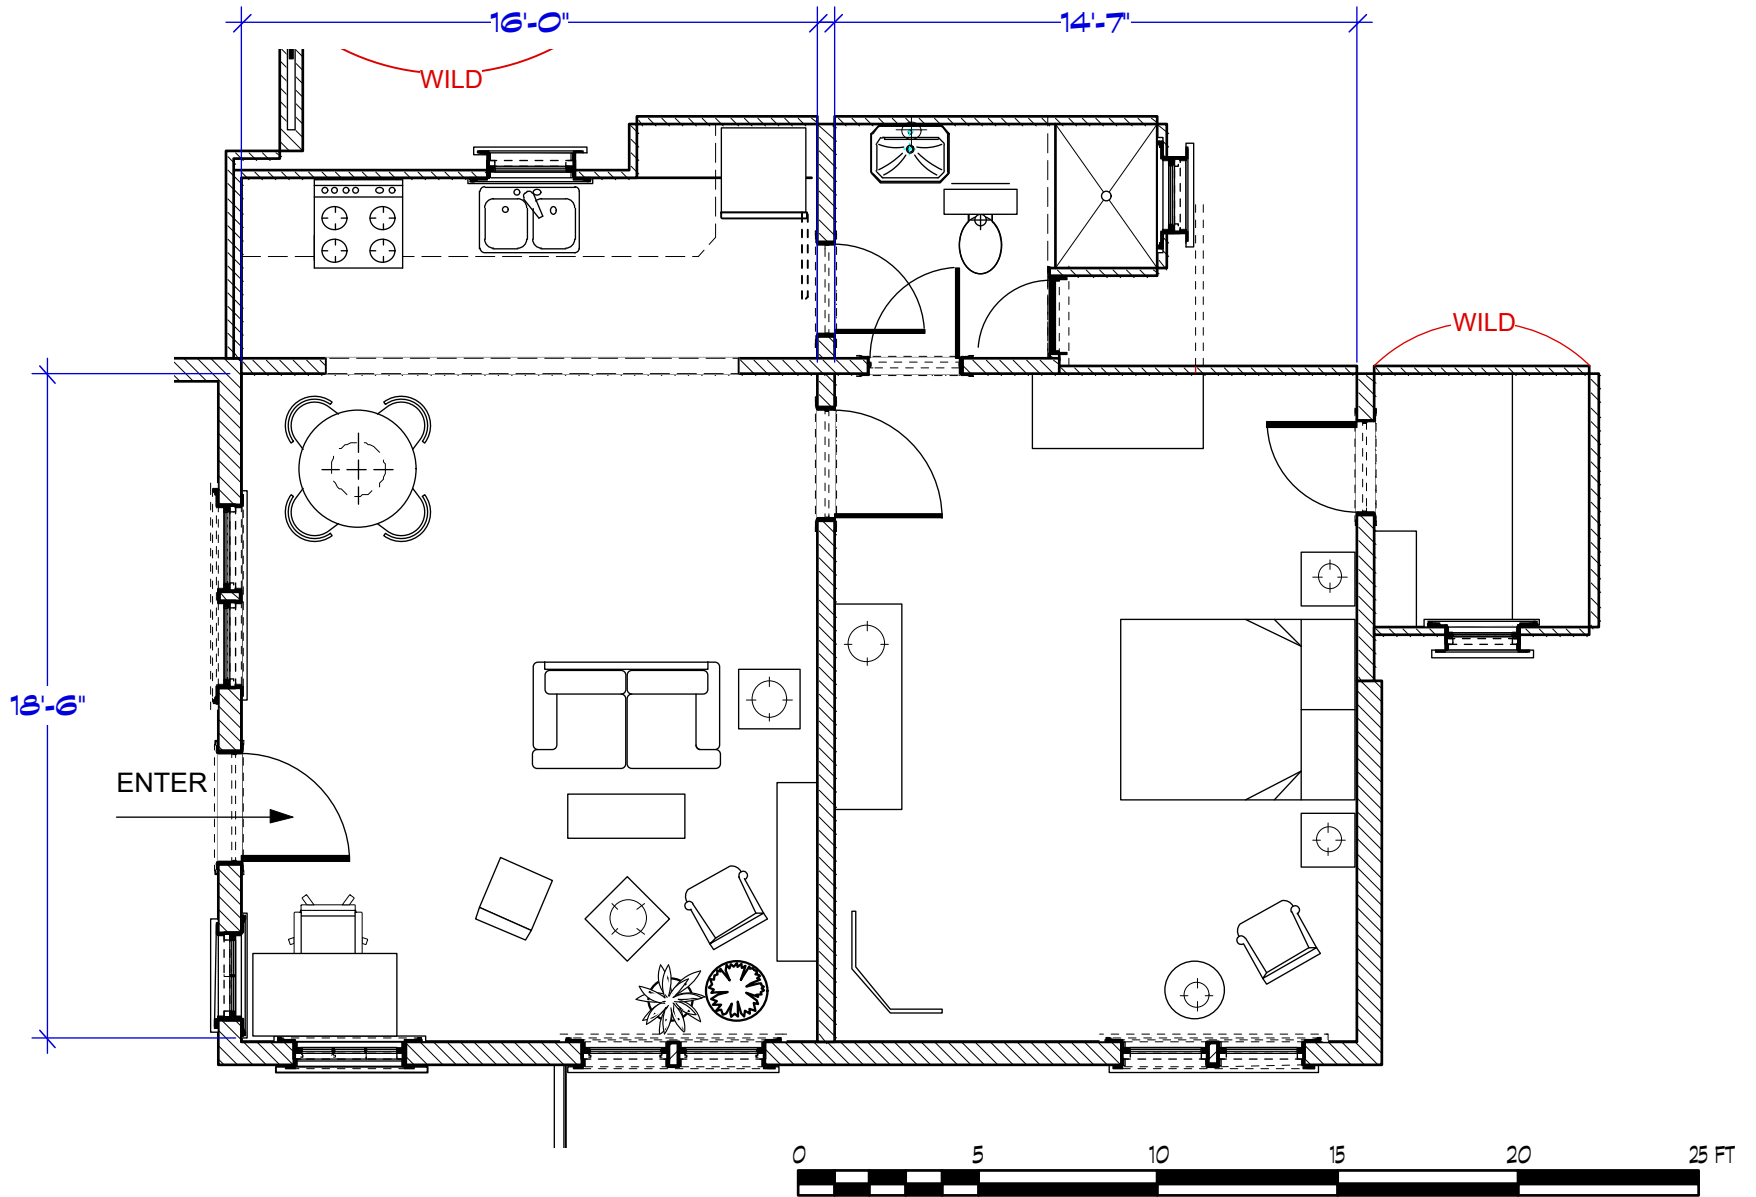

PROD. DESIGNER: LESTER COHEN
 ART DIRECTOR: JORDAN JACOBS

DRAWING BY: M. FAHRER

DRAWING: DIRECTORS PLAN

LOCATION: STAGE 2

SHOOT DATE: XX/XX/2018

SCALE: 3/16"=1'-0"


SET #: 03

SCENE #: XX

DATE DRAWN: 8/3/18

REVISED: XX/XX/2018

MICHAEL'S APARTMENT

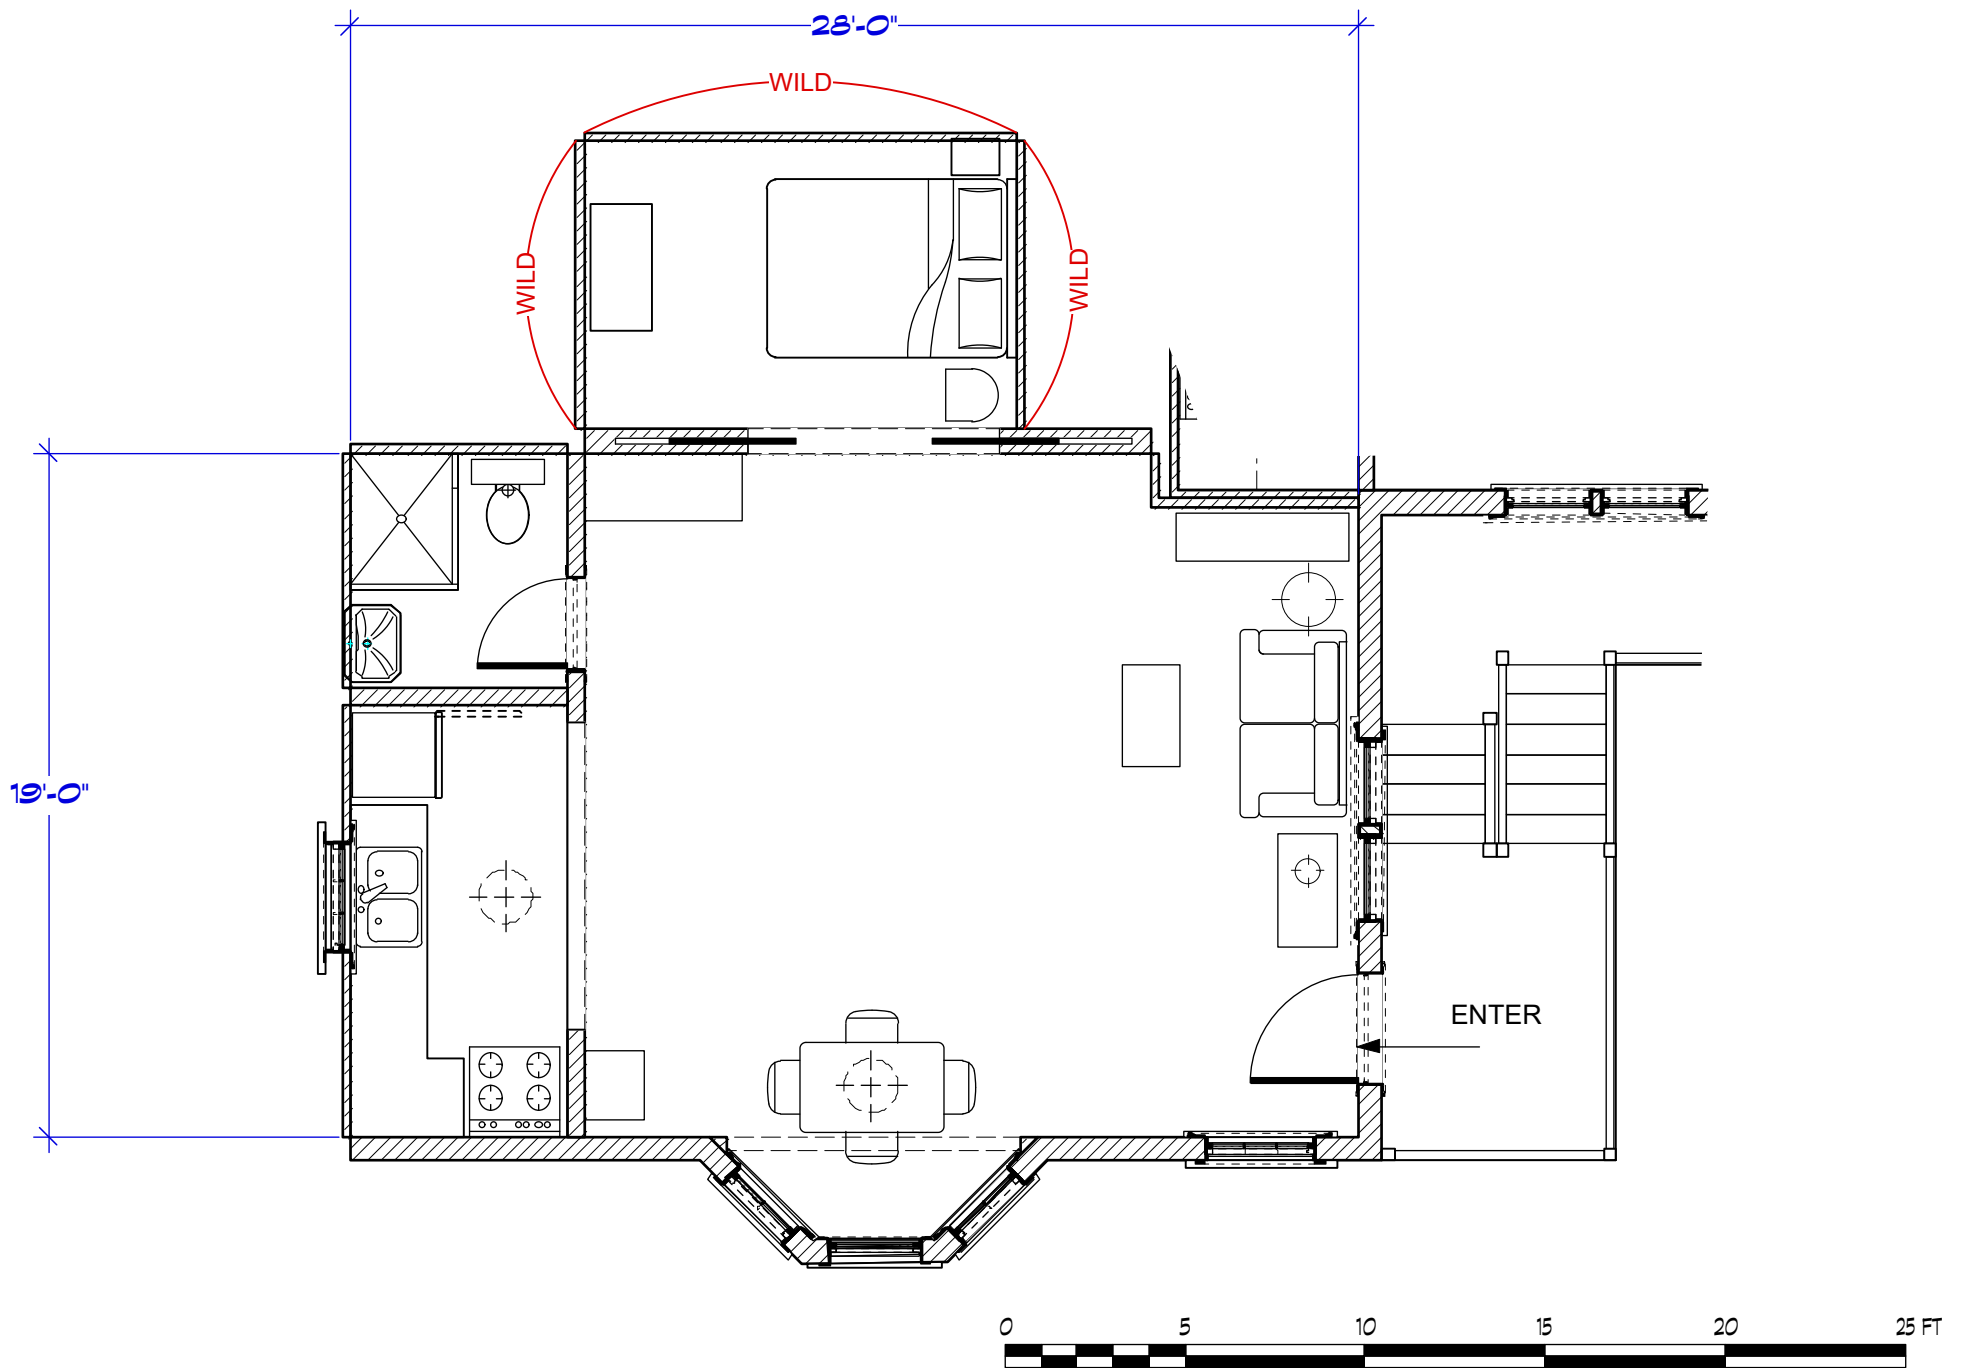

PROD. DESIGNER: LESTER COHEN
 ART DIRECTOR: JORDAN JACOBS

DRAWING BY: M. FAHRER

DRAWING:
 DIRECTORS PLAN

LOCATION:
 ADDRESS

SHOOT DATE:
 XX/XX/2018

SCALE:
 3/16"=1'-0"


SET #:
 04

SCENE #:
 XX

DATE DRAWN:
 8/3/18

REVISED:
 XX/XX/2018

**SHAWNA'S
 APARTMENT**

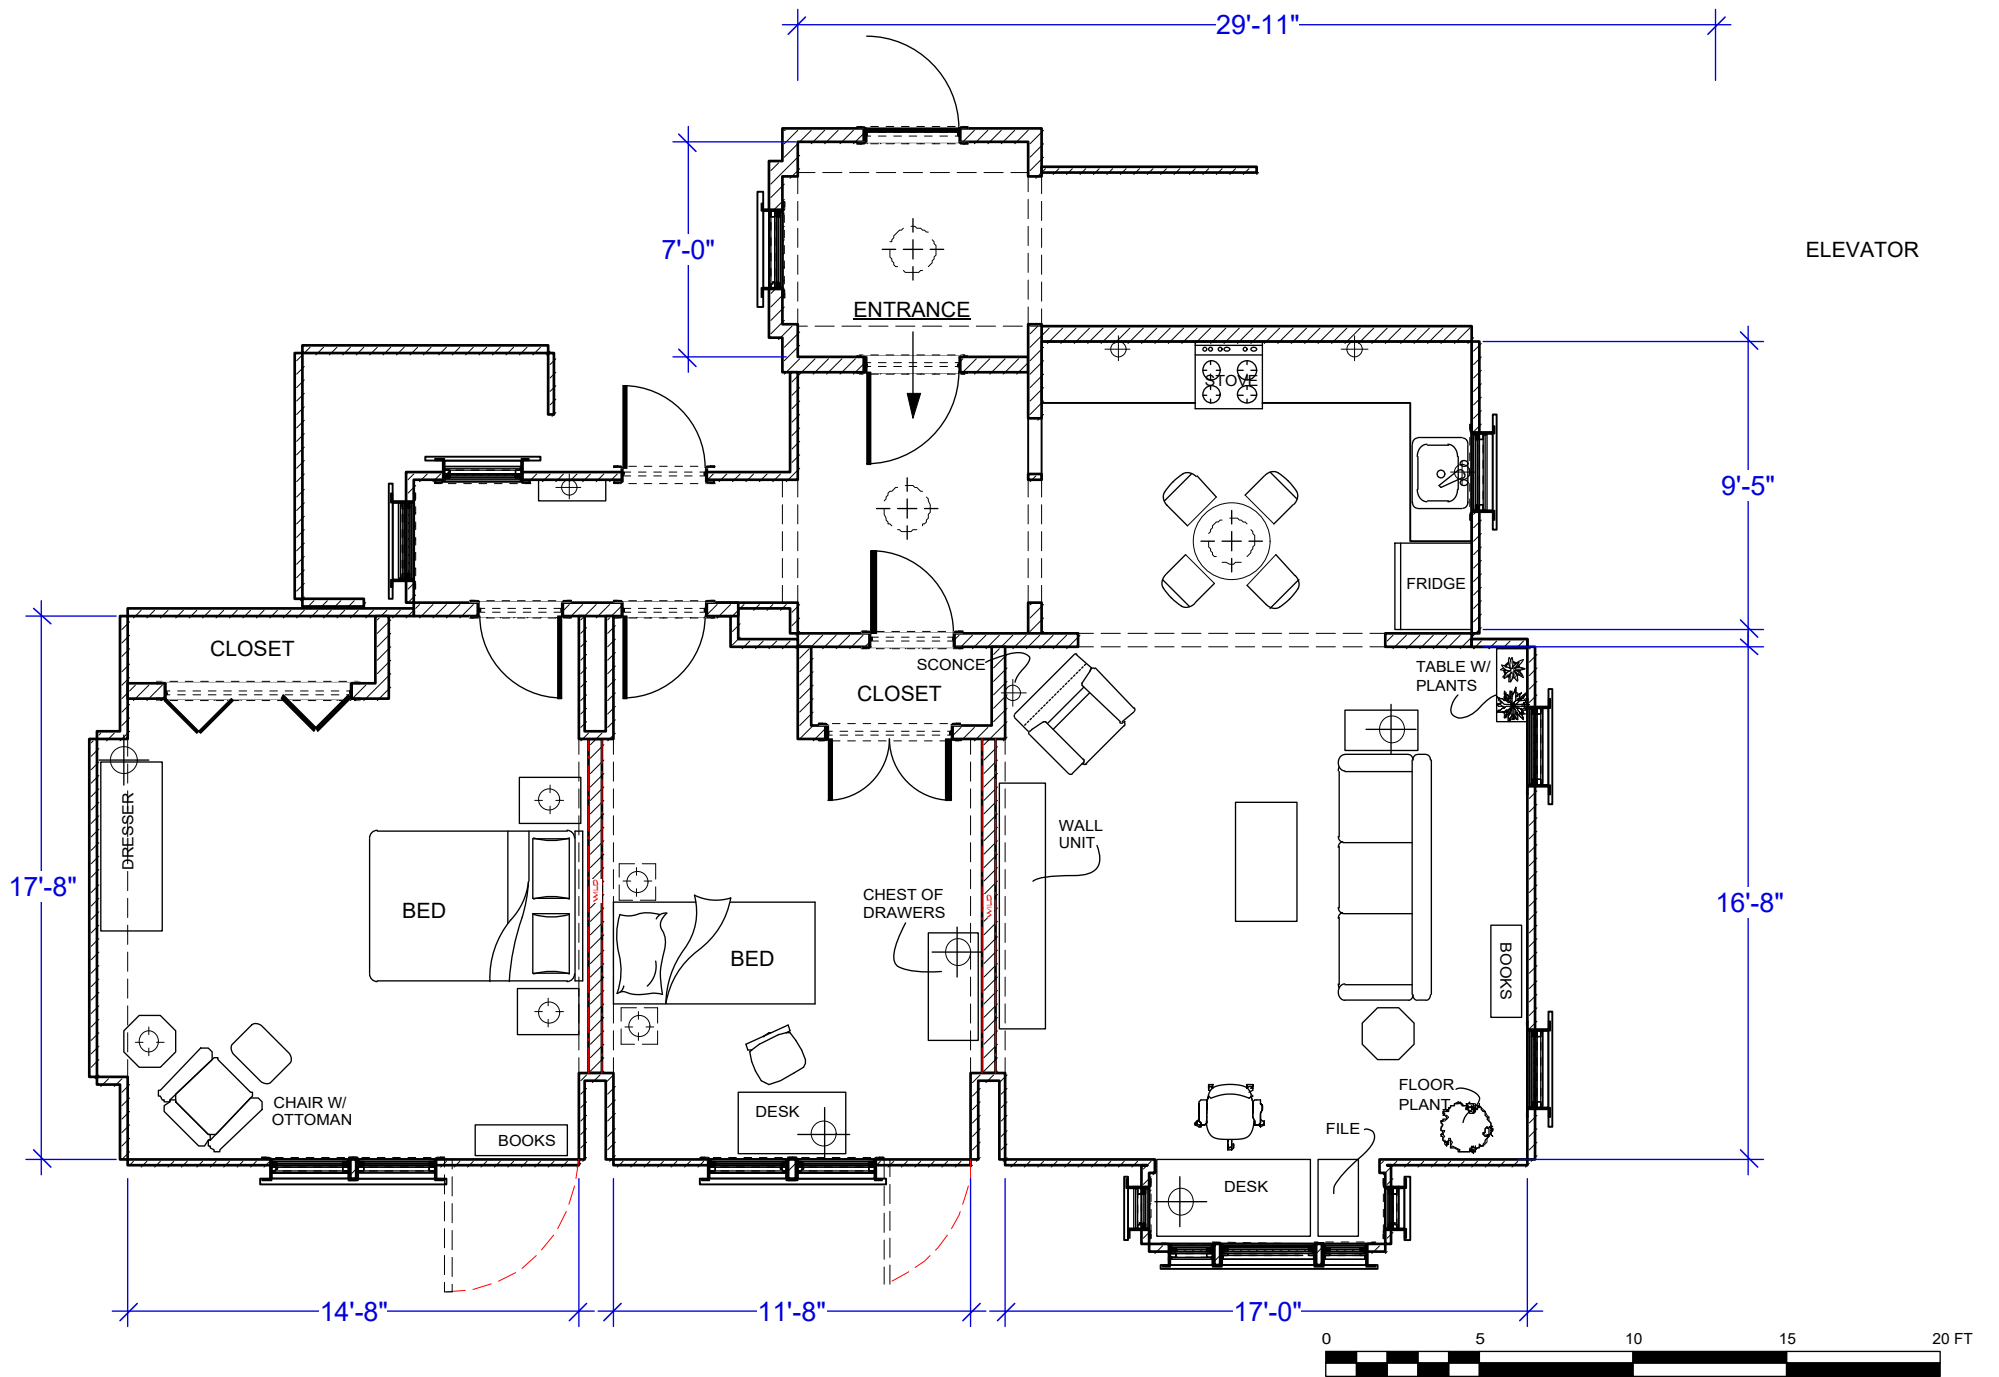

ELEVATOR



PROD. DESIGNER: LESTER COHEN
ART DIRECTOR: JORDAN JACOBS

DRAWING: DIRECTORS PLAN

SHOOT DATE: XX/XX/2018

SET #: 07

DATE DRAWN: 8/3/18

DRAWING BY: M. FAHRER


LOCATION: STAGE 2

SCALE: 1:75

SCENE #: XX

REVISED: XX/XX/2018

BRIAN'S APARTMENT

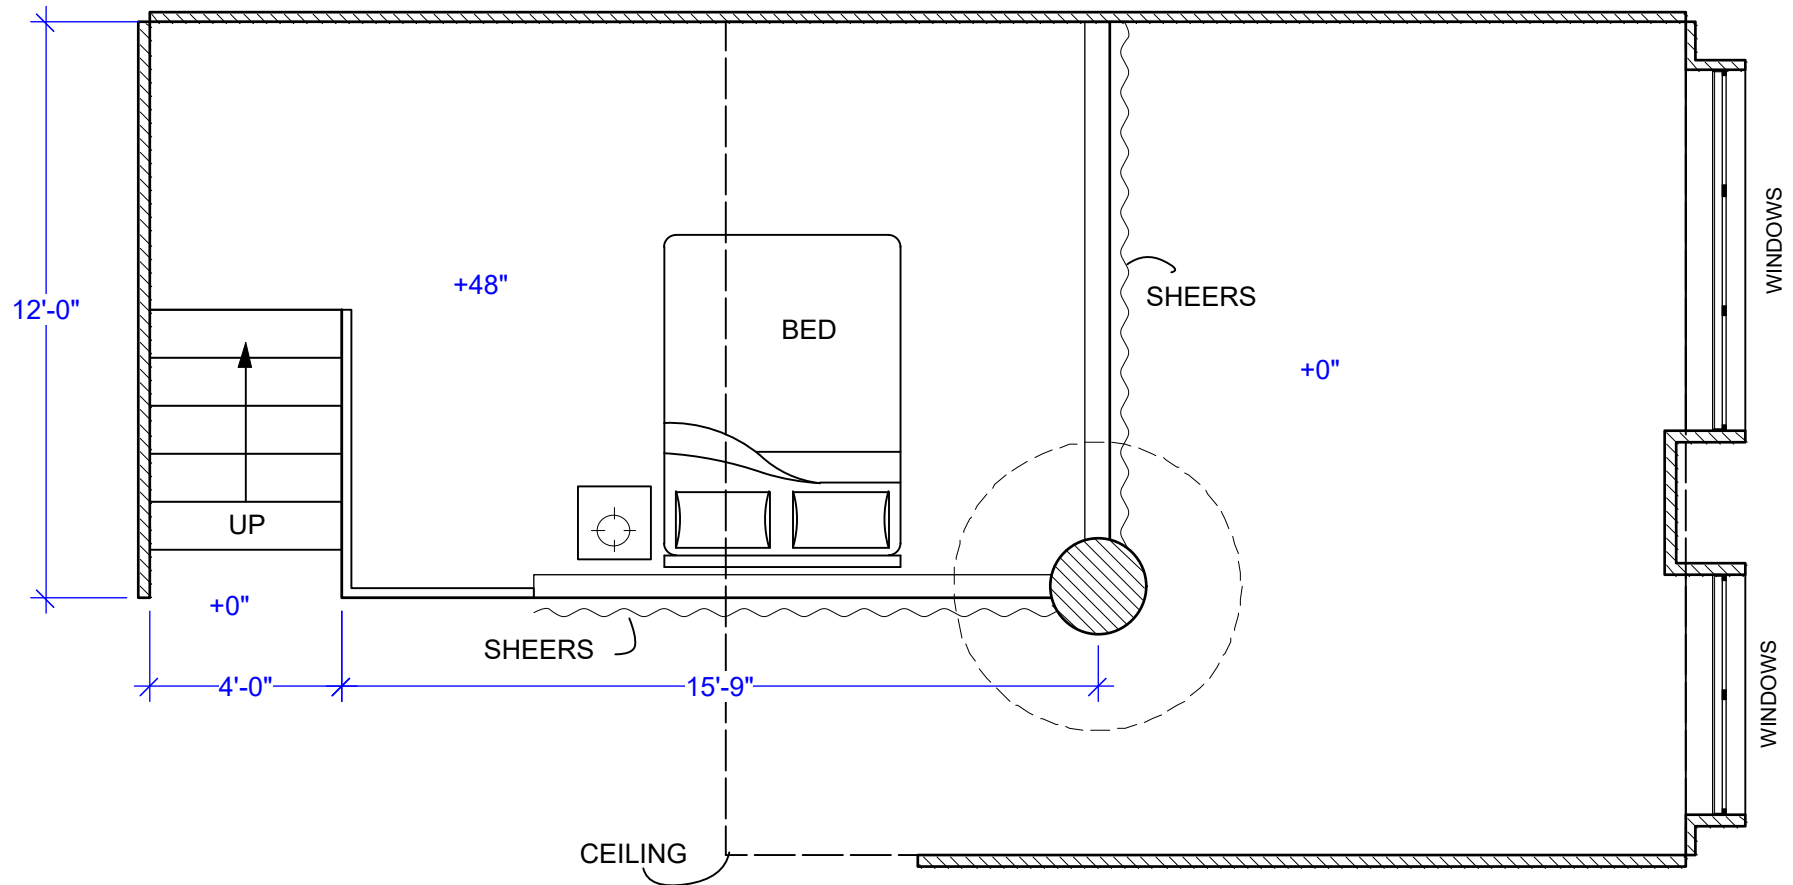

PROD. DESIGNER: LESTER COHEN
 ART DIRECTOR: JORDAN JACOBS

DRAWING BY: M. FAHRER

DRAWING: DIRECTORS PLAN

LOCATION: STAGE 1

SHOOT DATE: XX/XX/2018

SCALE: 1/4"=1'-0"


SET #: 11

SCENE #: XX

DATE DRAWN: 8/3/18


REVISED: XX/XX/2018


**FLACO'S
 BEDROOM**

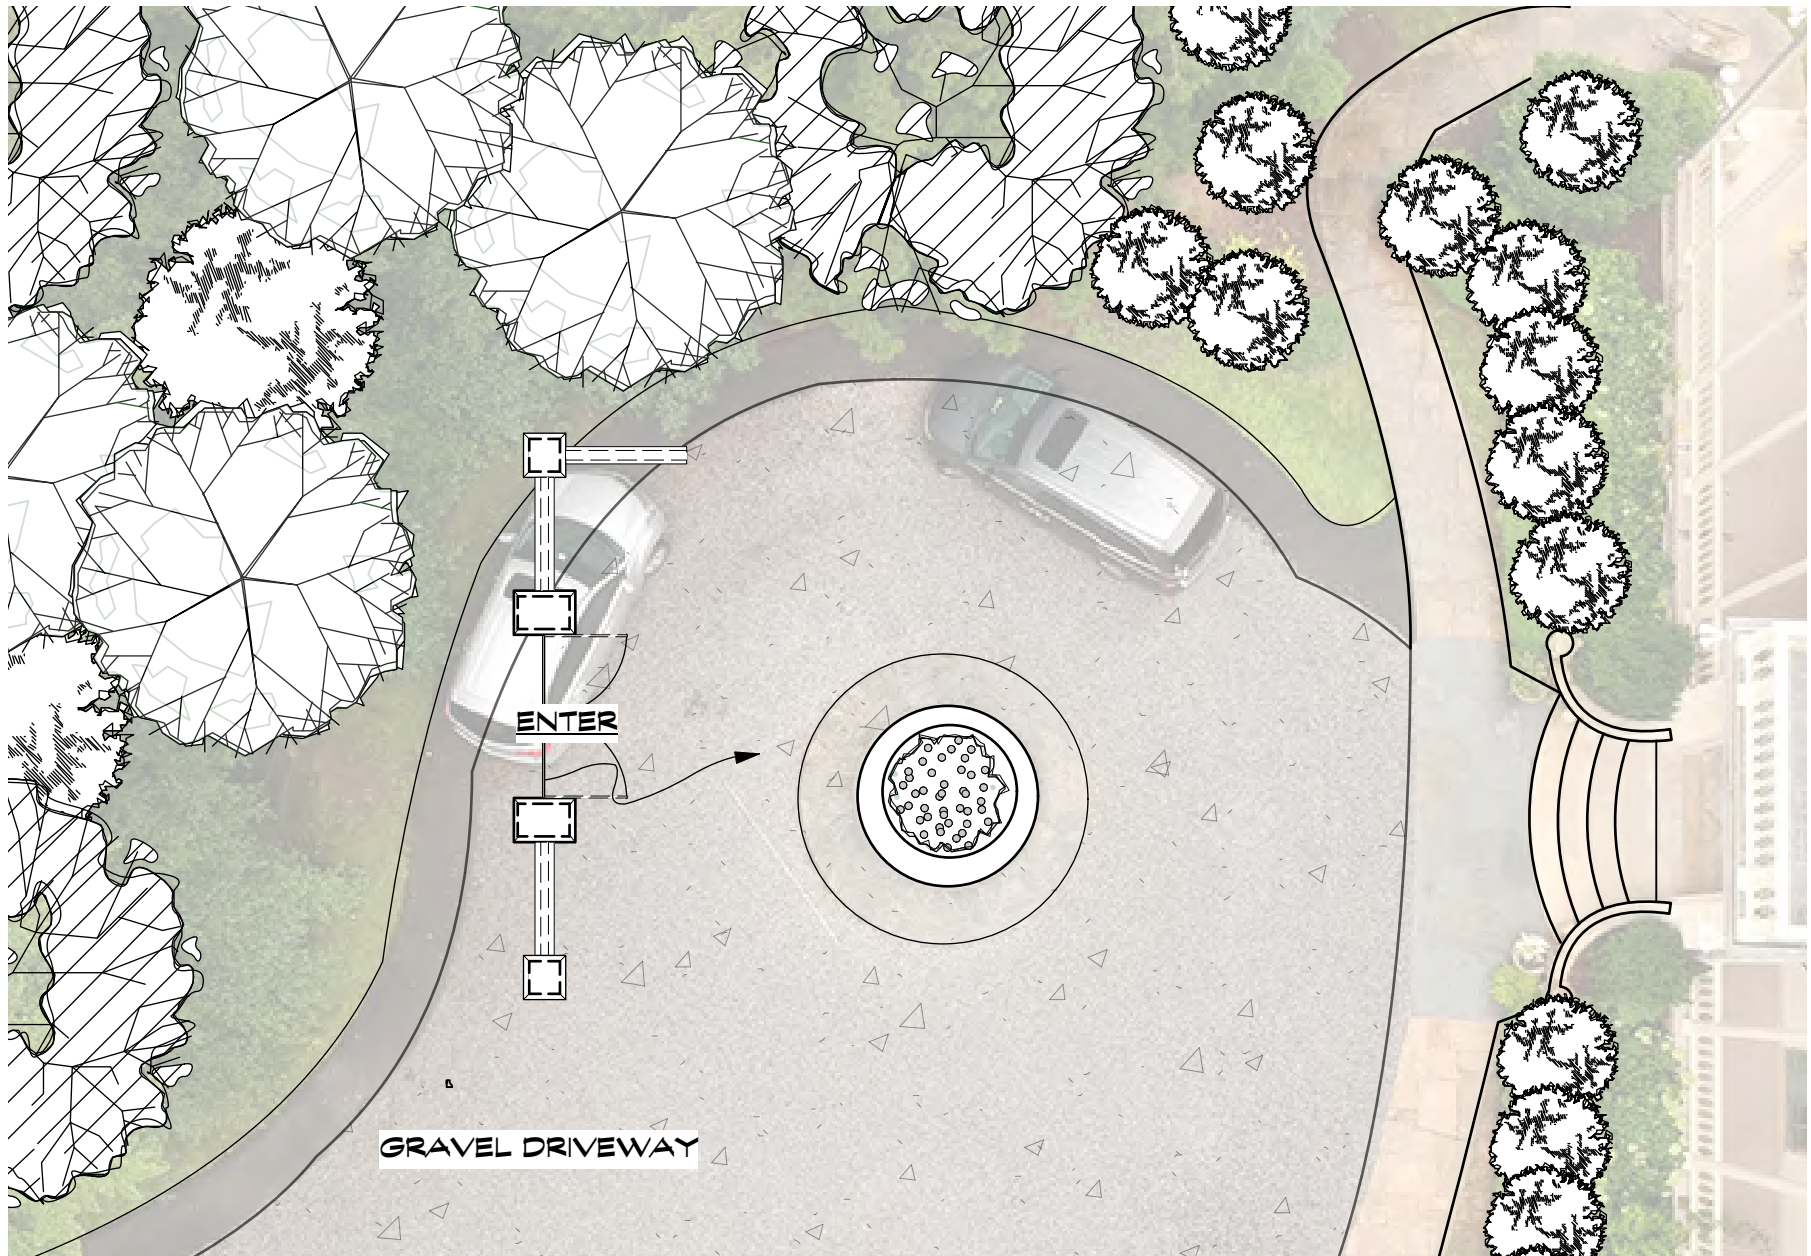


GRAVEL DRIVEWAY



ENTER

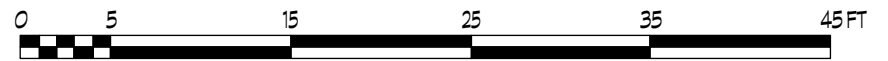



	PROD. DESIGNER: LESTER COHEN ART DIRECTOR: JORDAN JACOBS	DRAWING: DIRECTORS PLAN	SHOOT DATE: XX/XX/2018	SET #: 27	DATE DRAWN: 8/3/18	EXT DEDE'S FRONT GATE
	DRAWING BY: M. FAHRER	LOCATION: 55 HUDSON RD 10533	SCALE: 3/32"=1'-0"	SCENE #: XX	REVISED: XX/XX/2018	

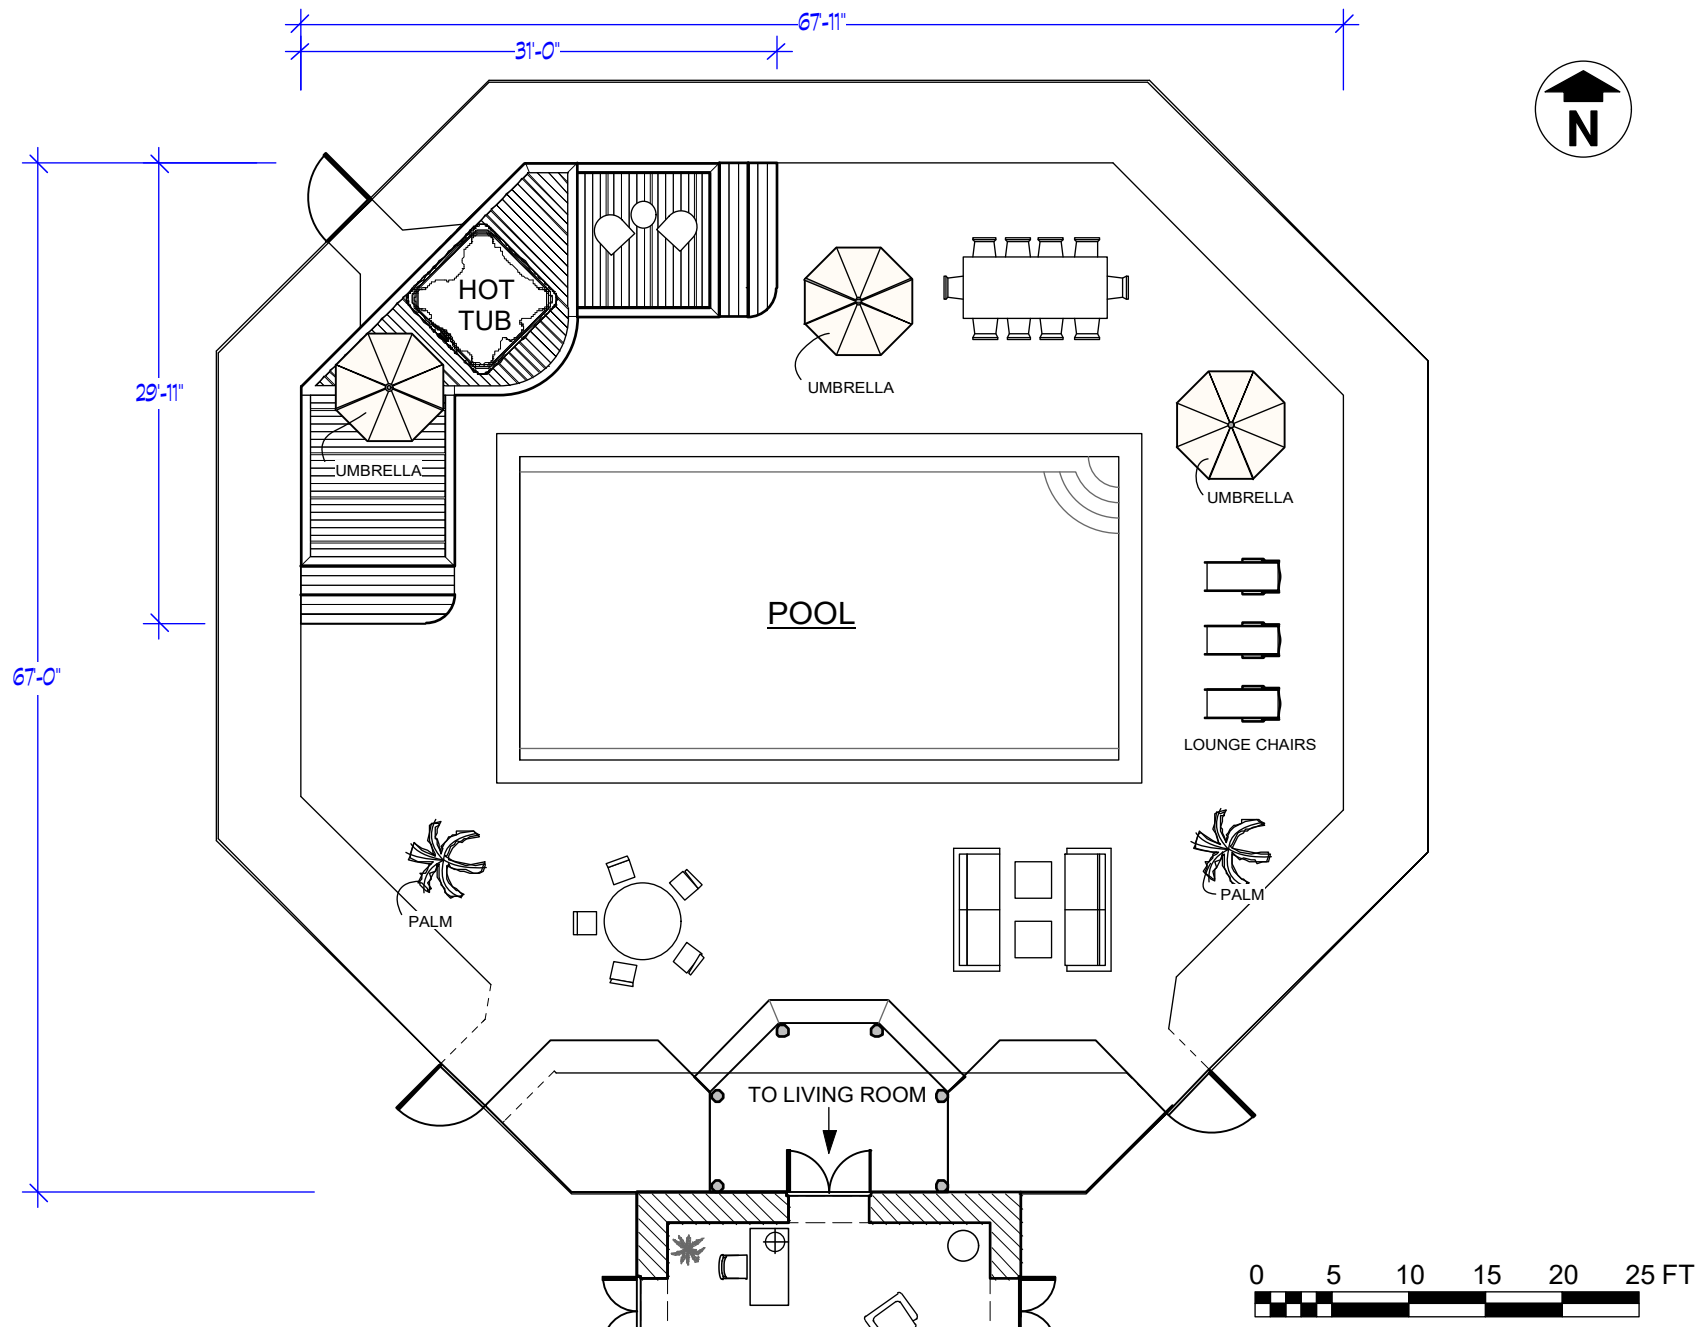



PROD. DESIGNER: LESTER COHEN ART DIRECTOR: JORDAN JACOBS	DRAWING: DIRECTORS PLAN	SHOOT DATE: XX/XX/2018	SET #: 26	DATE DRAWN: 8/2/18	EXT DEDE'S POOL
	DRAWING BY: M. FAHRER	LOCATION: 55 HUDSON RD 10533	SCALE: 1:150	SCENE #: XX	

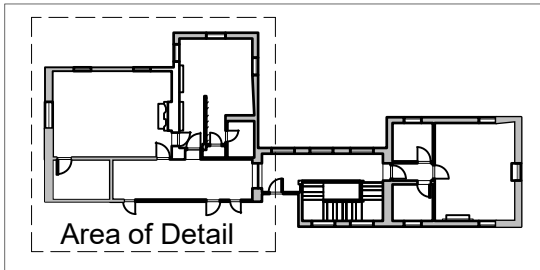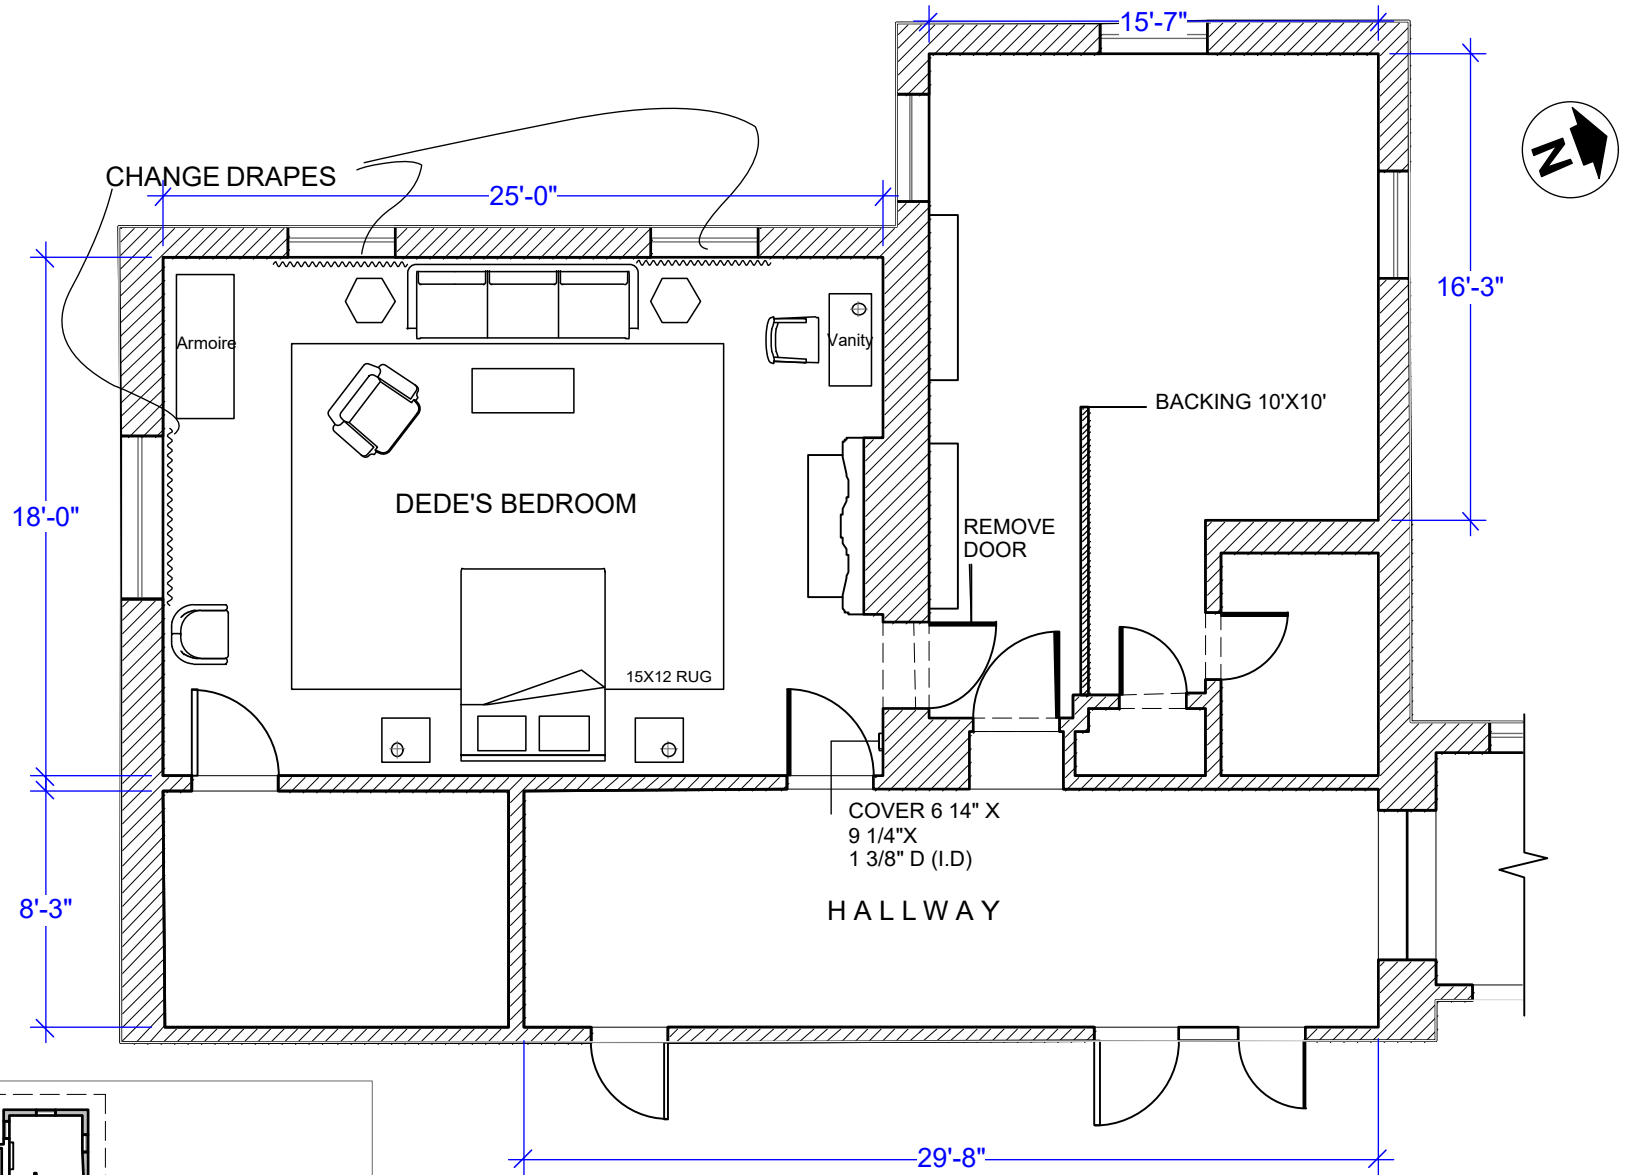


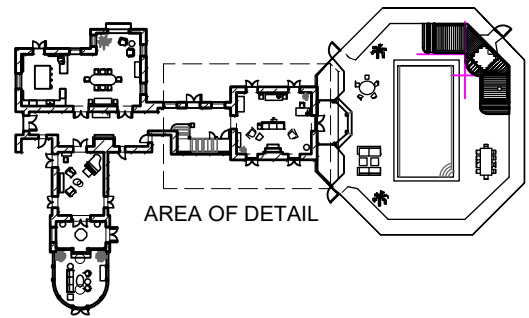
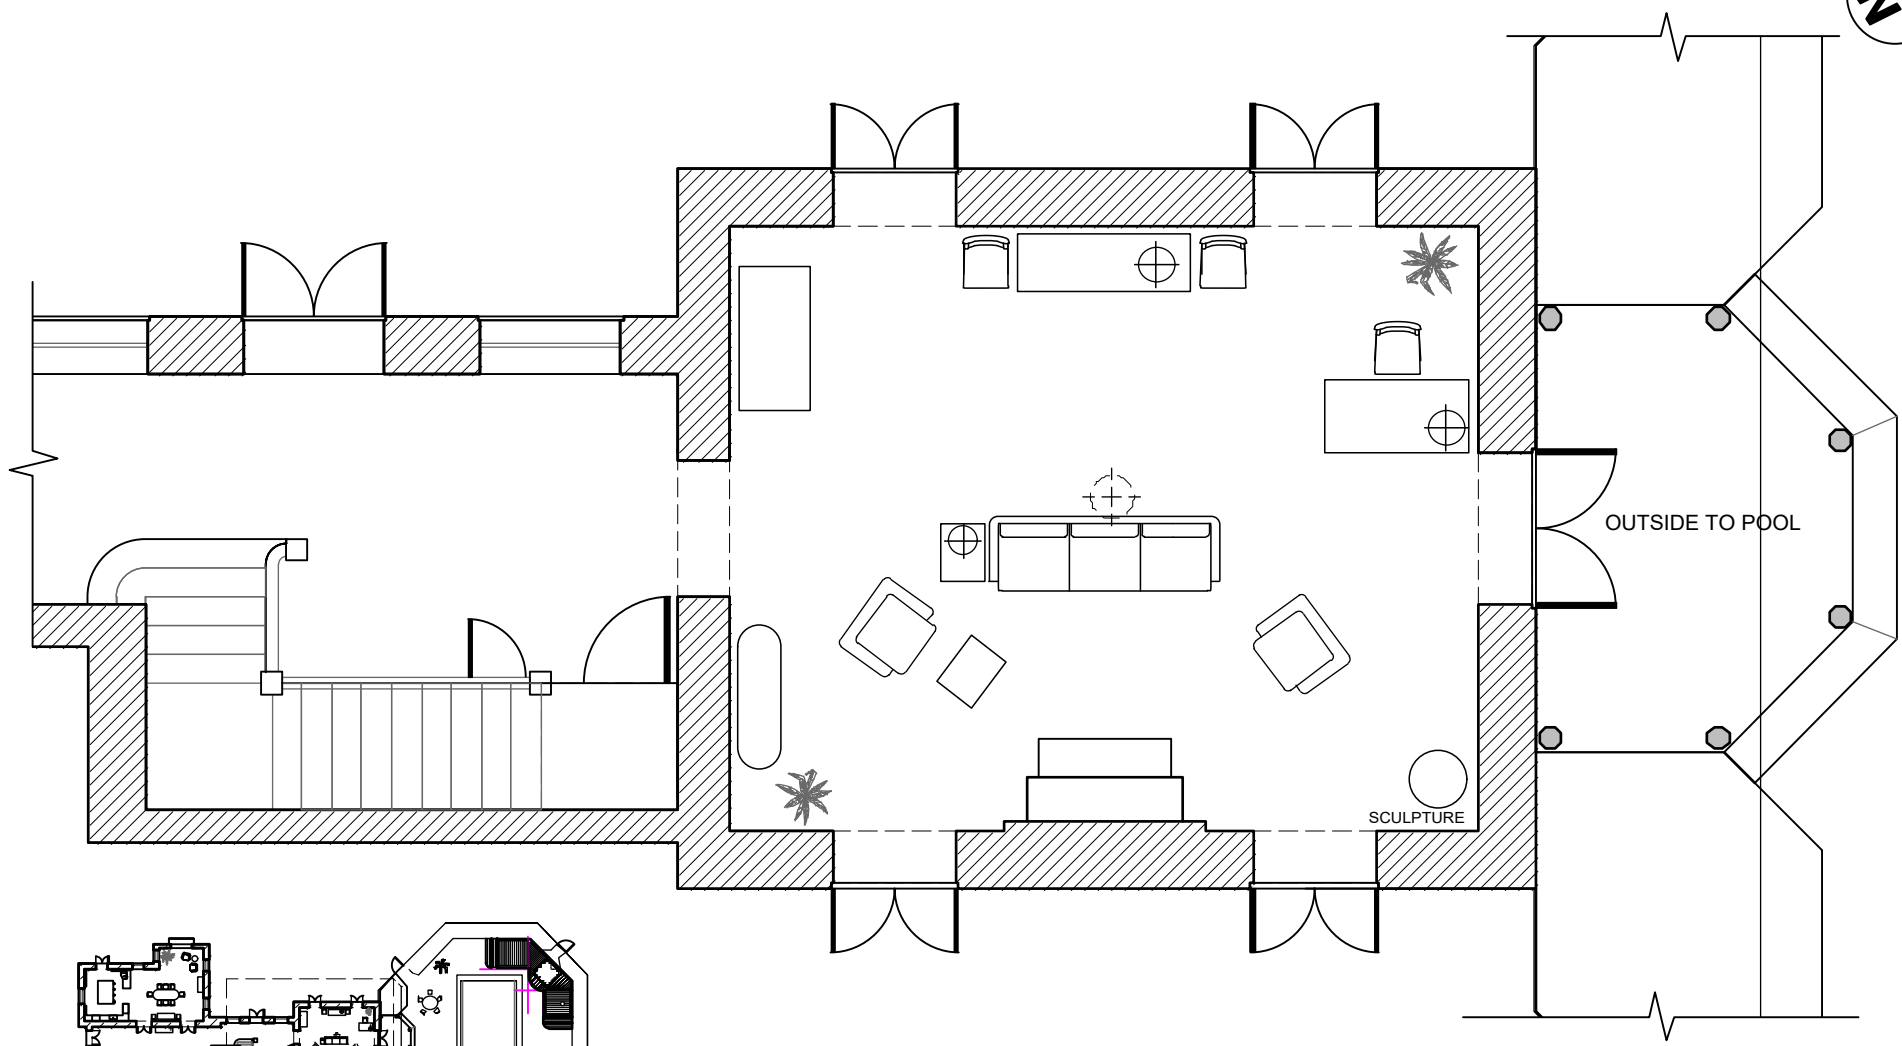
	PROD. DESIGNER: LESTER COHEN ART DIRECTOR: JORDAN JACOBS	DRAWING: DIRECTORS PLAN	SHOOT DATE: 08/01/2018	SET #: 27	DATE DRAWN: 8/2/18	DEDE'S BEDROOM
	DRAWING BY: M. FAHRER	LOCATION: 55 HUDSON RD 10533	SCALE: 1:80	SCENE #: XX	REVISED: XX/XX/2018	

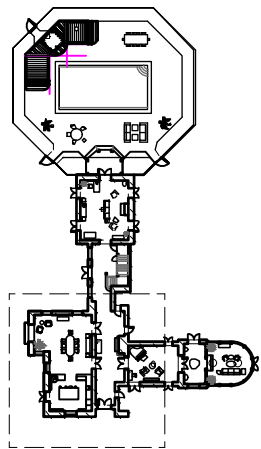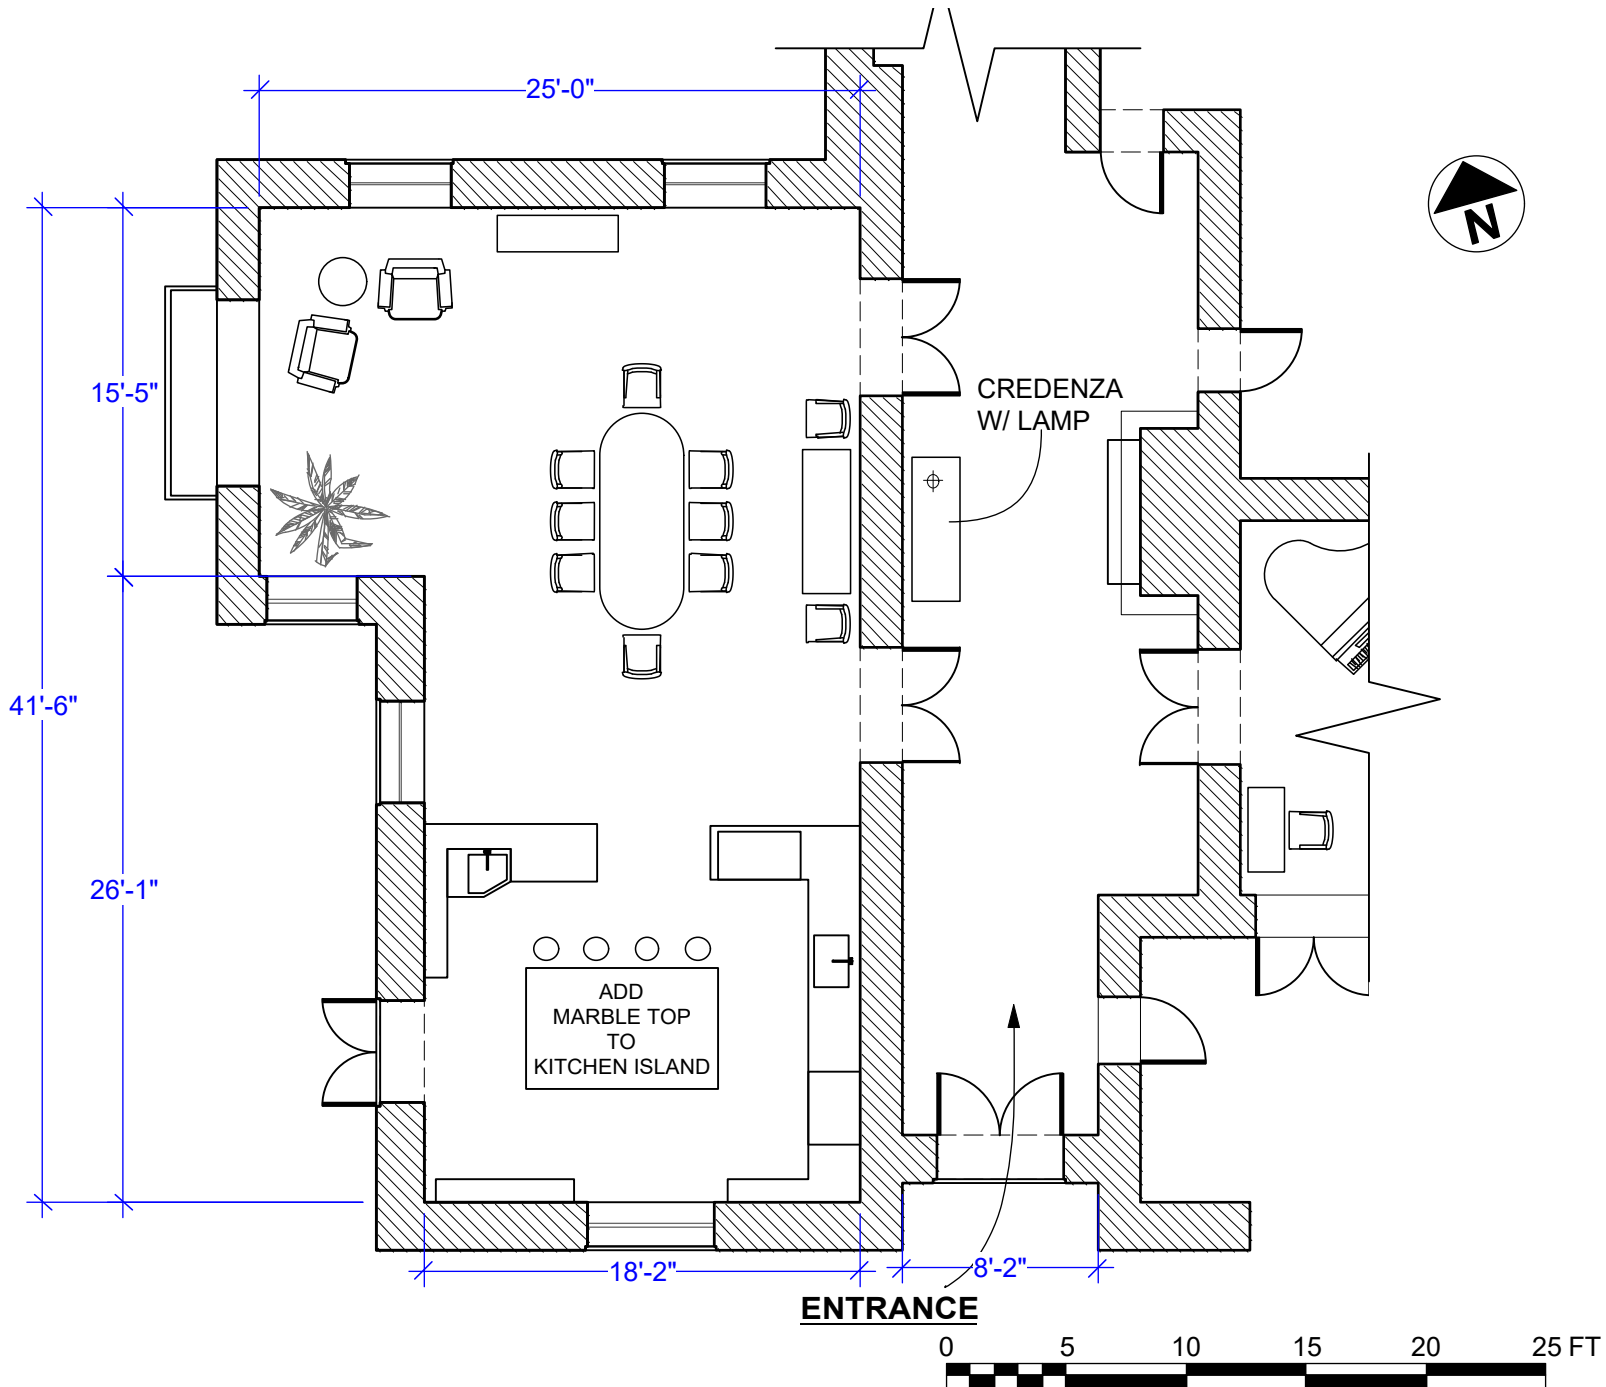


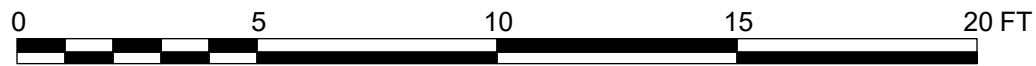
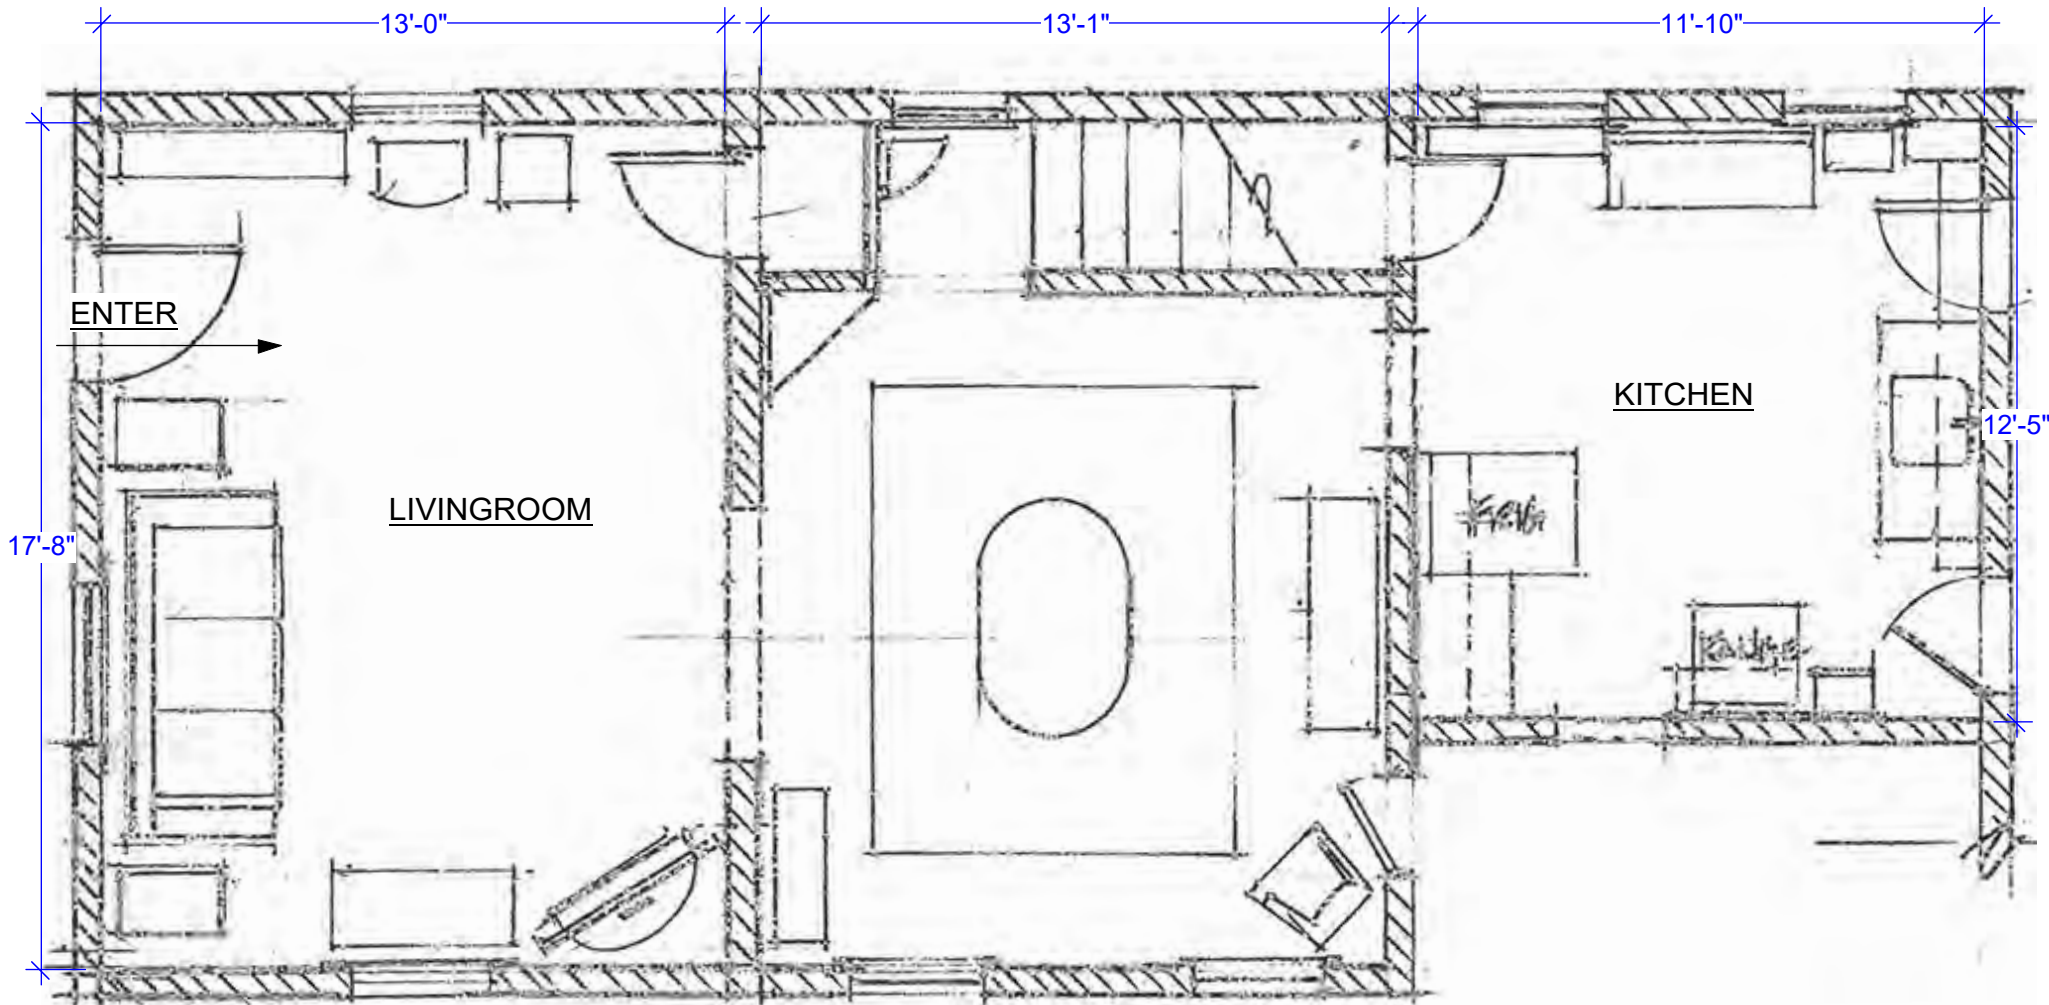
PROD. DESIGNER: LESTER COHEN ART DIRECTOR: JORDAN JACOBS	DRAWING: DIRECTORS PLAN	SHOOT DATE: XX/XX/2018	SET #: 27	DATE DRAWN: 8/2/18	DEDE'S DINNING RM
	DRAWING BY: M. FAHRER	LOCATION: 55 HUDSON RD 10533	SCALE: 1/8"=1'-0"	SCENE #: XX	

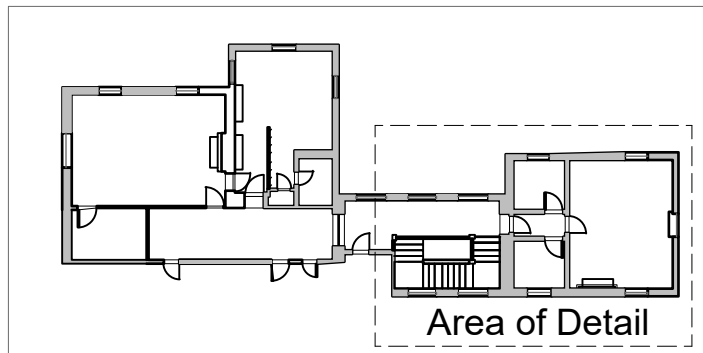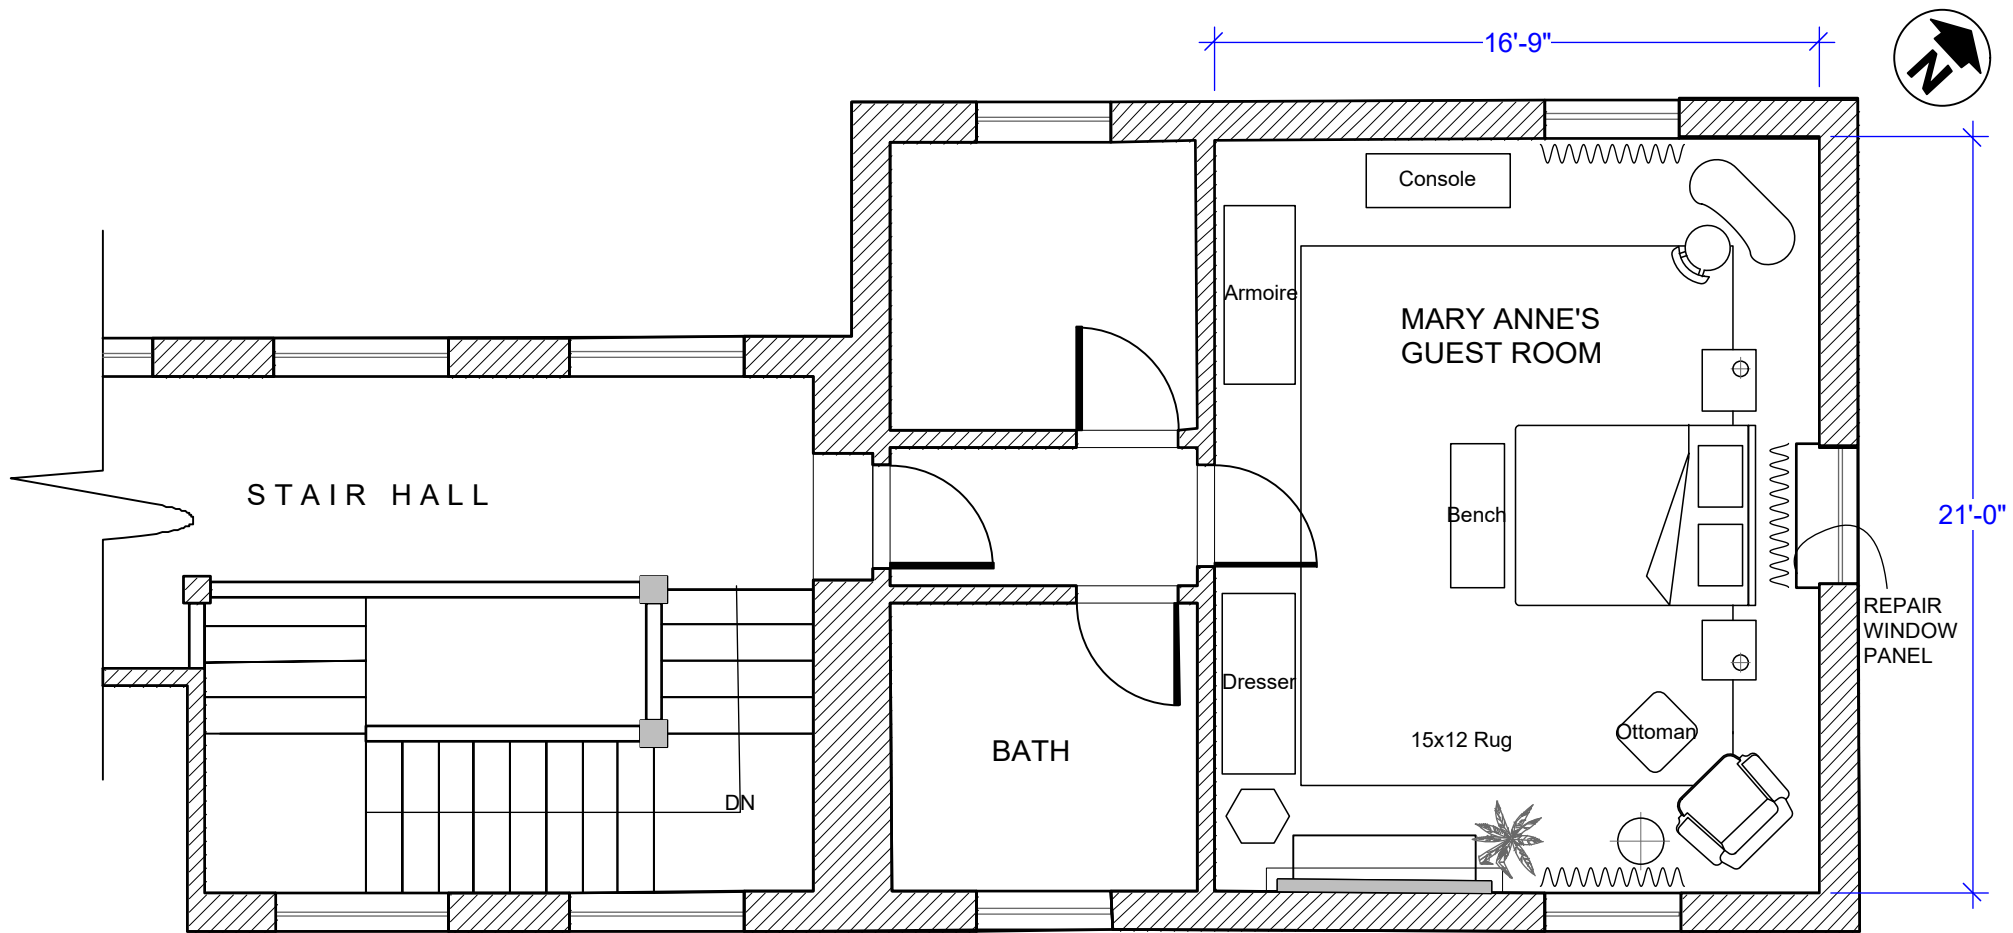


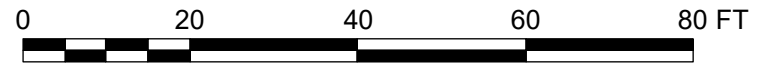
	PROD. DESIGNER: LESTER COHEN ART DIRECTOR: JORDAN JACOBS	DRAWING: DIRECTORS PLAN	SHOOT DATE: 08/01/2018	SET #: 27	DATE DRAWN: 8/2/18	MARY ANN'S BEDROOM
	DRAWING BY: M. FAHRER	LOCATION: 55 HUDSON RD 10533	SCALE: 3/16"=1'-0"	SCENE #: XX	REVISED: XX/XX/2018	




	PROD. DESIGNER: LESTER COHEN ART DIRECTOR: JORDAN JACOBS	DRAWING: DIRECTORS PLAN	SHOOT DATE: XX/XX/2018	SET #: 27	DATE DRAWN: 8/2/18	INT. DEDE LIVING ROM
	DRAWING BY: M. FAHRER	LOCATION: 55 HUDSON RD 10533	SCALE: 1:80	SCENE #: XX	REVISED: XX/XX/2018	




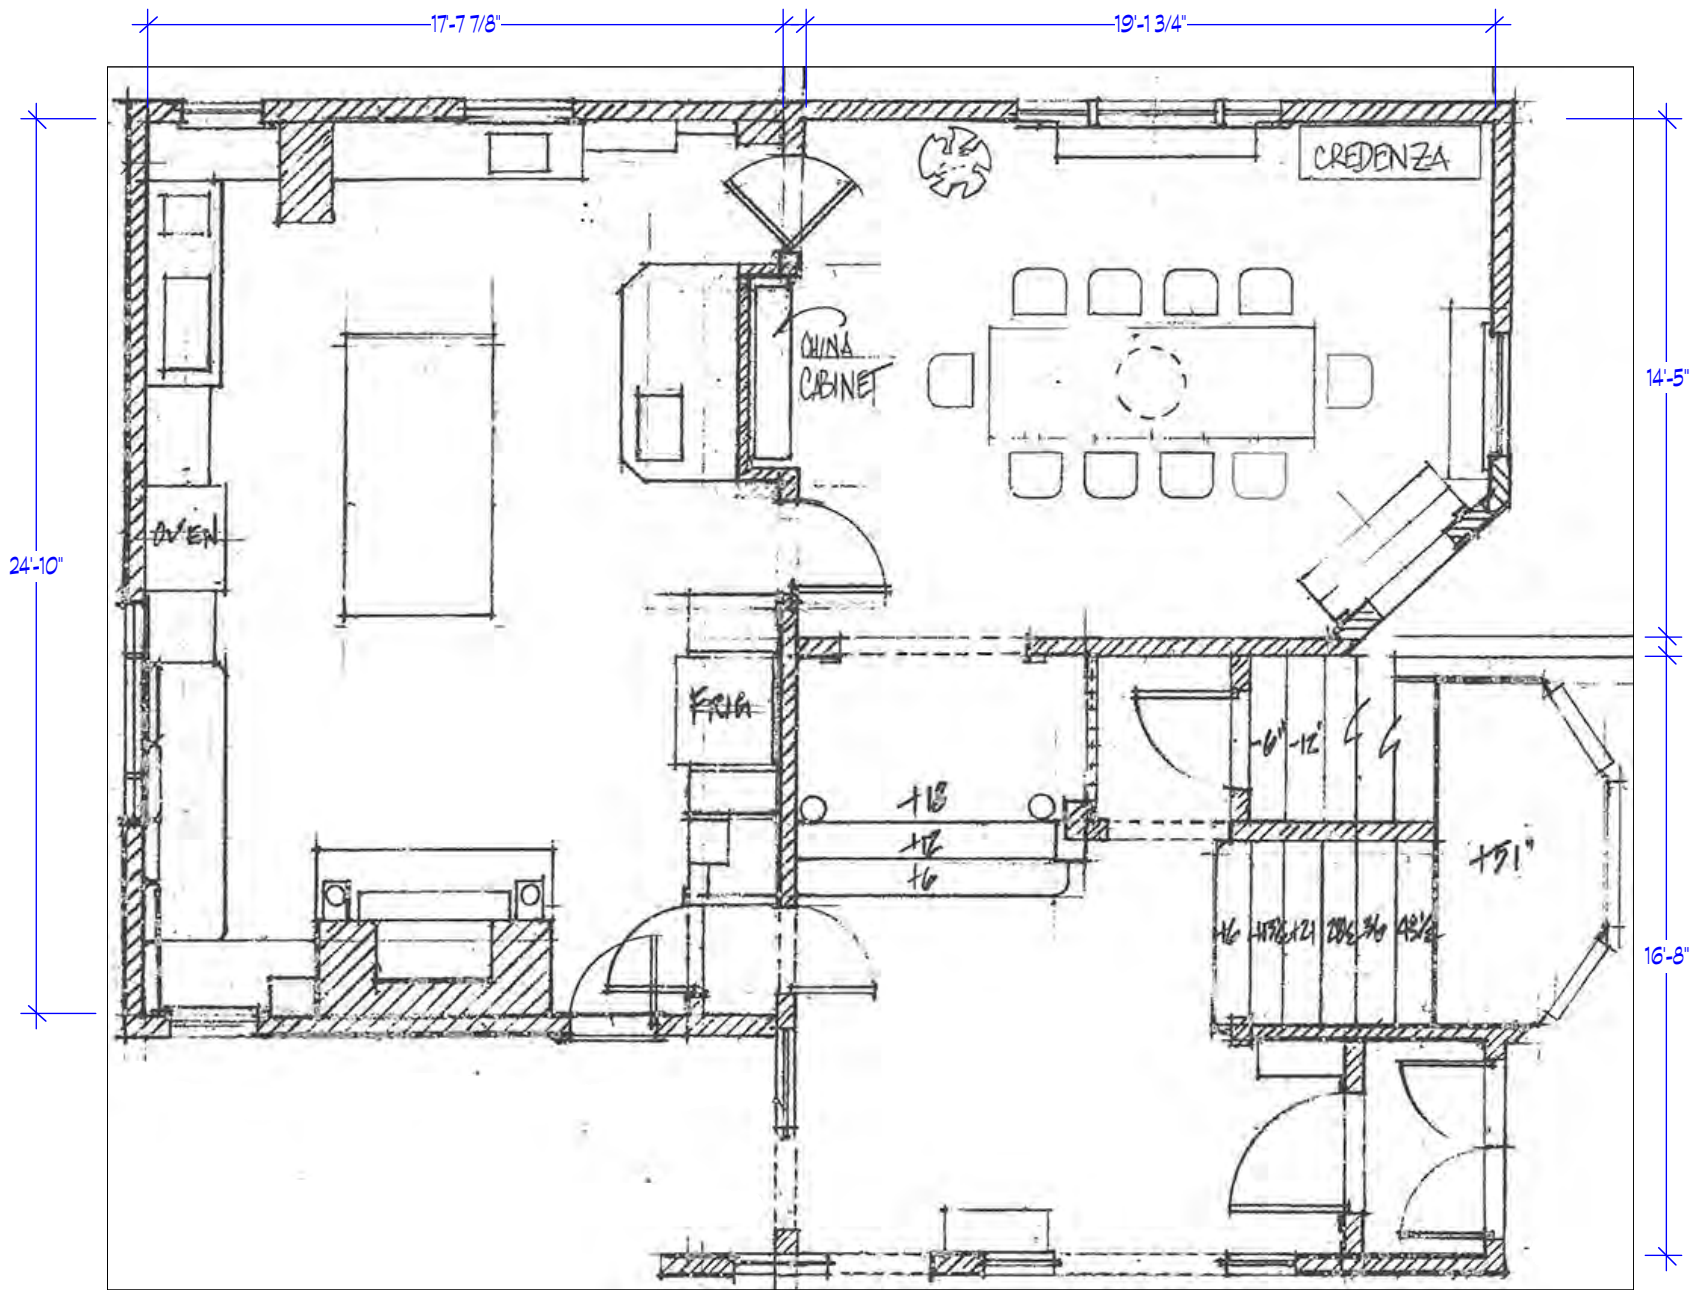
	PROD. DESIGNER: LESTER COHEN ART DIRECTOR: JORDAN JACOBS	DRAWING: DIRECTORS PLAN	SHOOT DATE: XX/XX/2018	SET #: 30	DATE DRAWN: 8/2/18	JAKE'S CHILDHOOD HOME
	DRAWING BY: M. FAHRER	LOCATION: 215 ROBERTS AVE 10703	SCALE: 1/4"=1'-0"	SCENE #: XX	REVISED: XX/XX/2018	




	PROD. DESIGNER: LESTER COHEN ART DIRECTOR: JORDAN JACOBS	DRAWING: DIRECTORS PLAN	SHOOT DATE: XX/XX/2018	SET #: 33	DATE DRAWN: 8/3/18	EXT. JAKES CHILDHOOD HOME
	DRAWING BY: M. FAHRER	LOCATION: 601 PARK AVE 10703	SCALE: 1:300	SCENE #: XX	REVISED: XX/XX/2018	

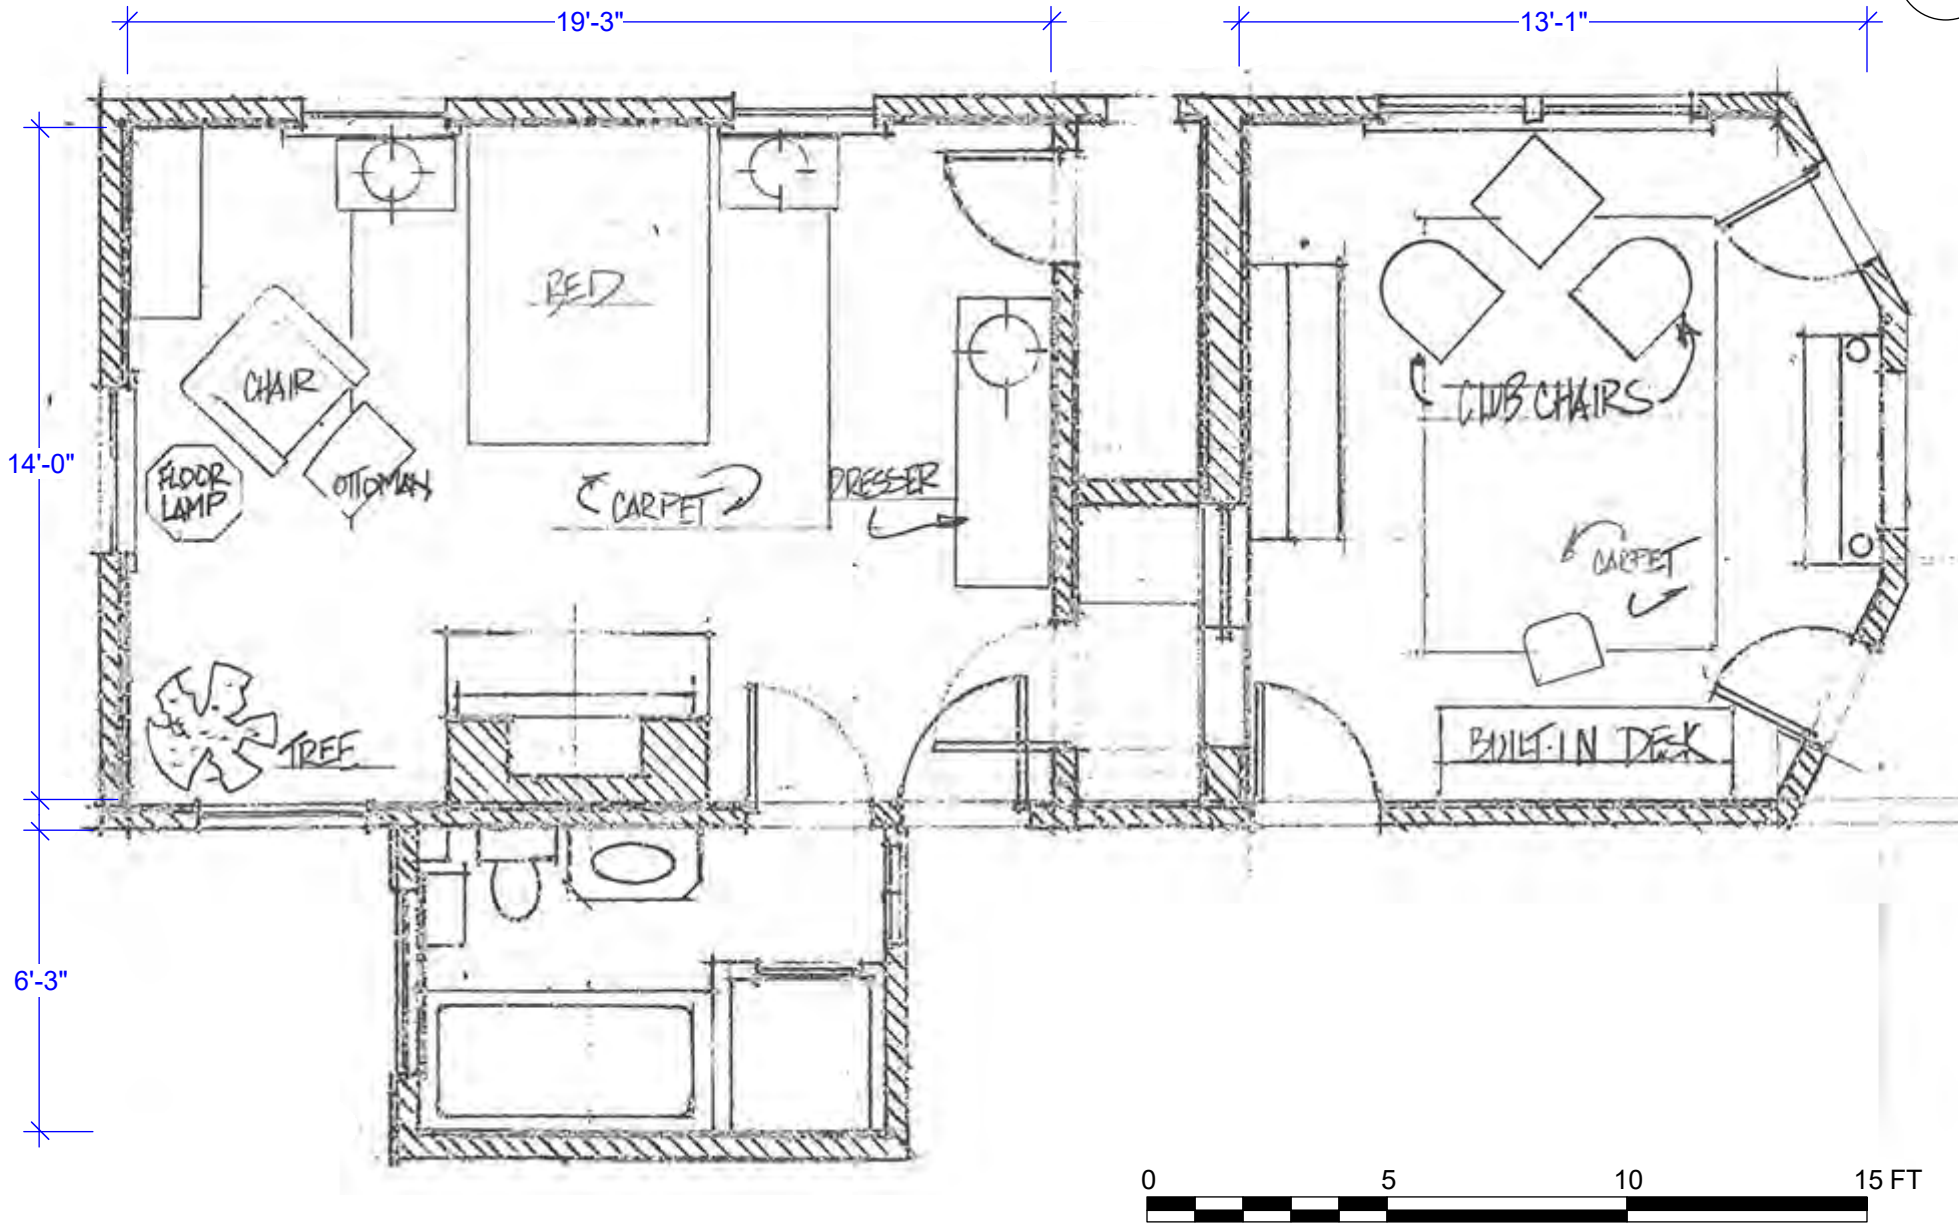


	PROD. DESIGNER: LESTER COHEN ART DIRECTOR: JORDAN JACOBS	DRAWING: DIRECTORS PLAN	SHOOT DATE: XX/XX/2018	SET #: 31	DATE DRAWN: 8/1/18	HARRISON'S MANSION BEDROOM
	DRAWING BY: M. FAHRER	LOCATION: 101 HUDSON TERRACE 10701	SCALE: 1/4"=1'0"	SCENE #: XX	REVISED: XX/XX/2018	



	PROD. DESIGNER: LESTER COHEN ART DIRECTOR: JORDAN JACOBS	DRAWING: DIRECTORS PLAN	SHOOT DATE: XX/XX/2018	SET #: 31	DATE DRAWN: 8/1/18	HARRISON'S MANSION DINNING RM
	DRAWING BY: M. FAHRER	LOCATION: 101 HUDSON TERRACE 10701	SCALE: 1/8"=1'0"	SCENE #: XX	REVISED: XX/XX/2018	



	<u>PROD. DESIGNER:</u> LESTER COHEN <u>ART DIRECTOR:</u> JORDAN JACOBS	<u>DRAWING:</u> DIRECTORS PLAN	<u>SHOOT DATE:</u> XX/XX/2018	<u>SET #:</u> 51	<u>DATE DRAWN:</u> 8/1/18	EXT. HARRISON'S VICTORIAN HOME
	<u>DRAWING BY:</u> M. FAHRER	<u>LOCATION:</u> 196 SHONNARD TERRACE 10701	<u>SCALE:</u> 1:300	<u>SCENE #:</u> XX	<u>REVISED:</u> XX/XX/2018	