


TECHNICAL PLAN  
SCALE: 1/2" = 1'-0"

3" 2" 1" 0"  
TRUE SIZE SCALE CHECK


110\_394\_Sing\_Sterile\_Meeting\_Rm\_Backup\_20190822181016.wx




Exec Producer: NIKKI TOSCANO	Producer: JERRY KUPFER	Set Name & Description: SING SING PRISON MEETING RM TECHNICAL PLAN	Episode: 110	Released: 08/22/2019
Line Producer: BILL SELL	UPM: BILL SELL	Director: VARIOUS	Set #: 394	Drawn by: M. FAHRER
Address: STEINER STUDIO 15 WASHINGTON AVE	ART Director: MARCI MUDD	Location: STAGE 27	Scale: 1/2"=1'-0"	Shoot Date: 09/04/2019
Prod. Designer: CURT BEECH	Const. Coordinator: NILES NORTON			Sheet No.: 394-01
Set Decorator: SUSAN MARSHAL				

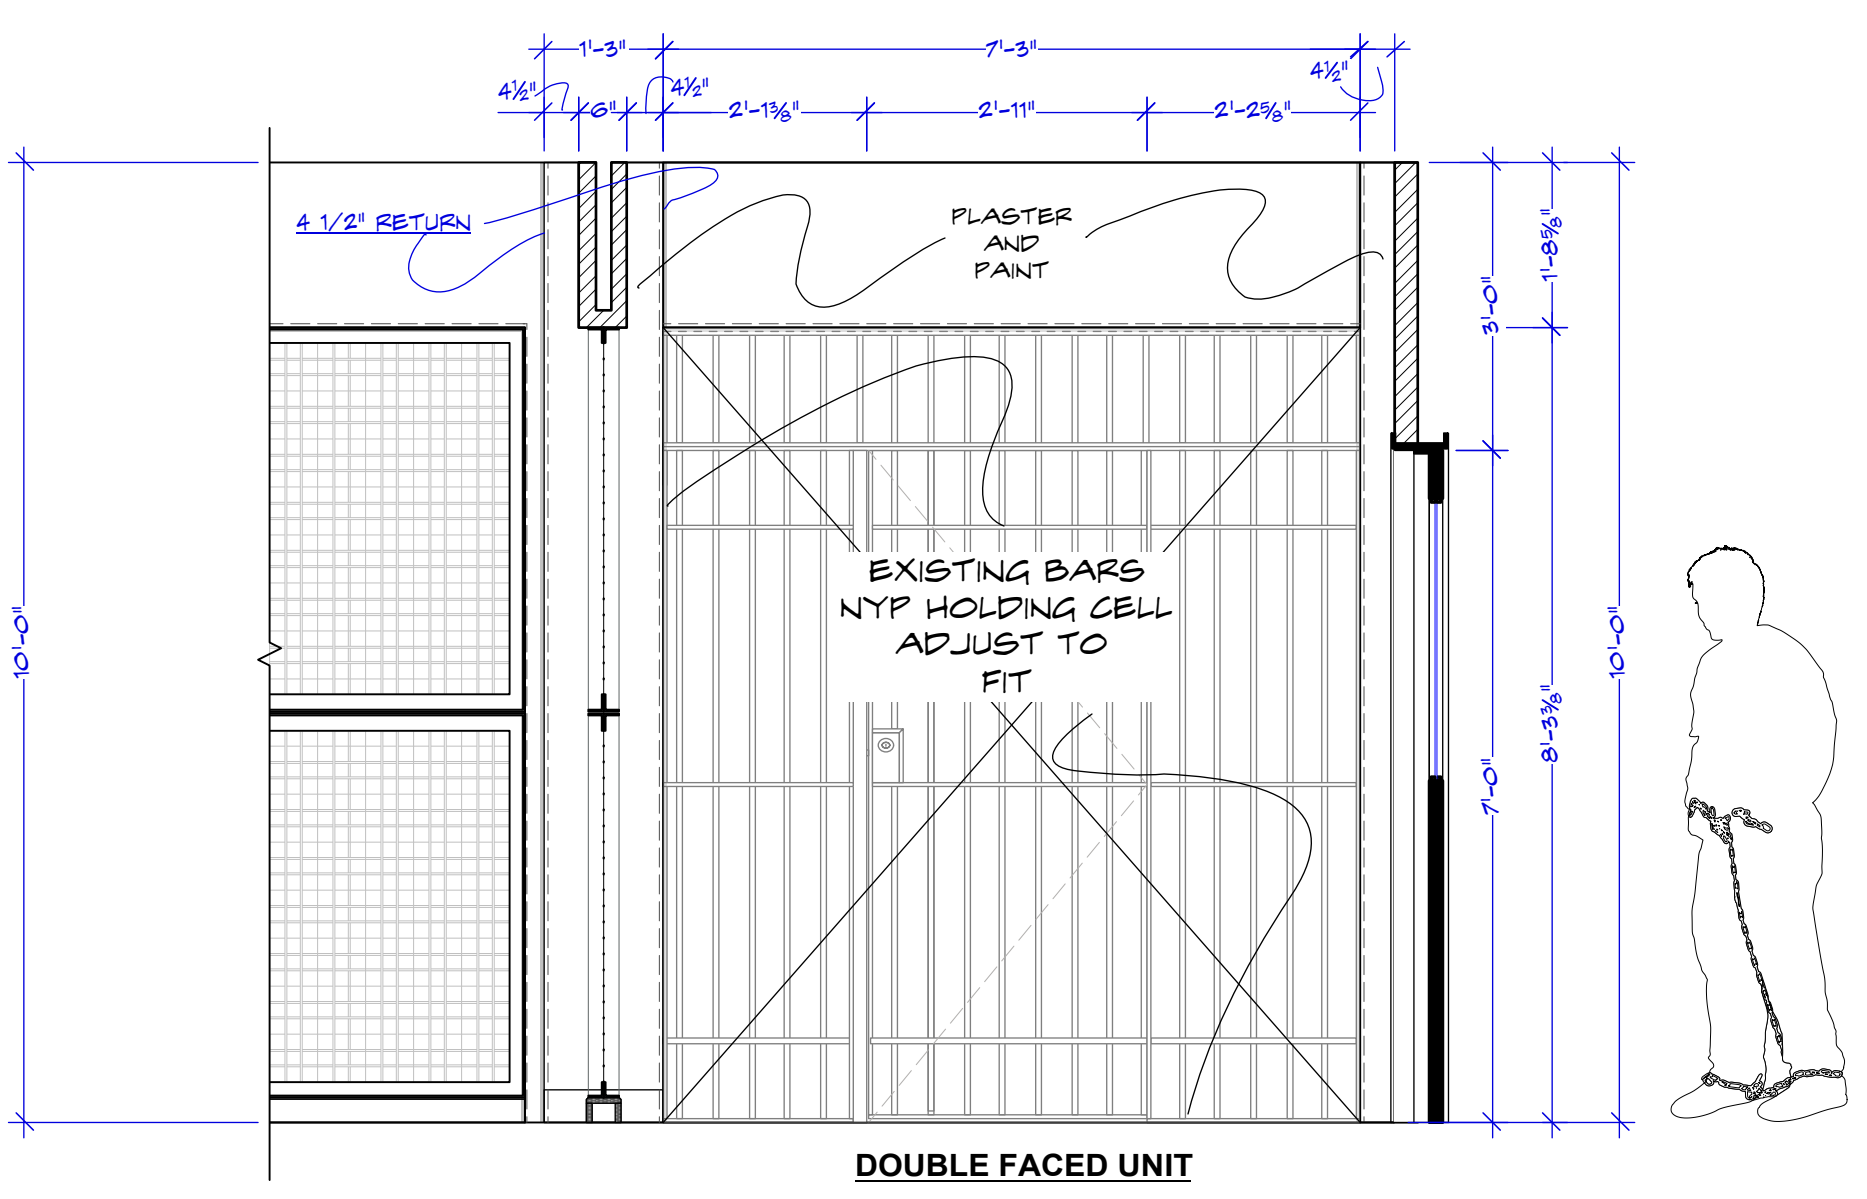



A HALLWAY VIEW A  
SCALE: 1/2" = 1'-0"

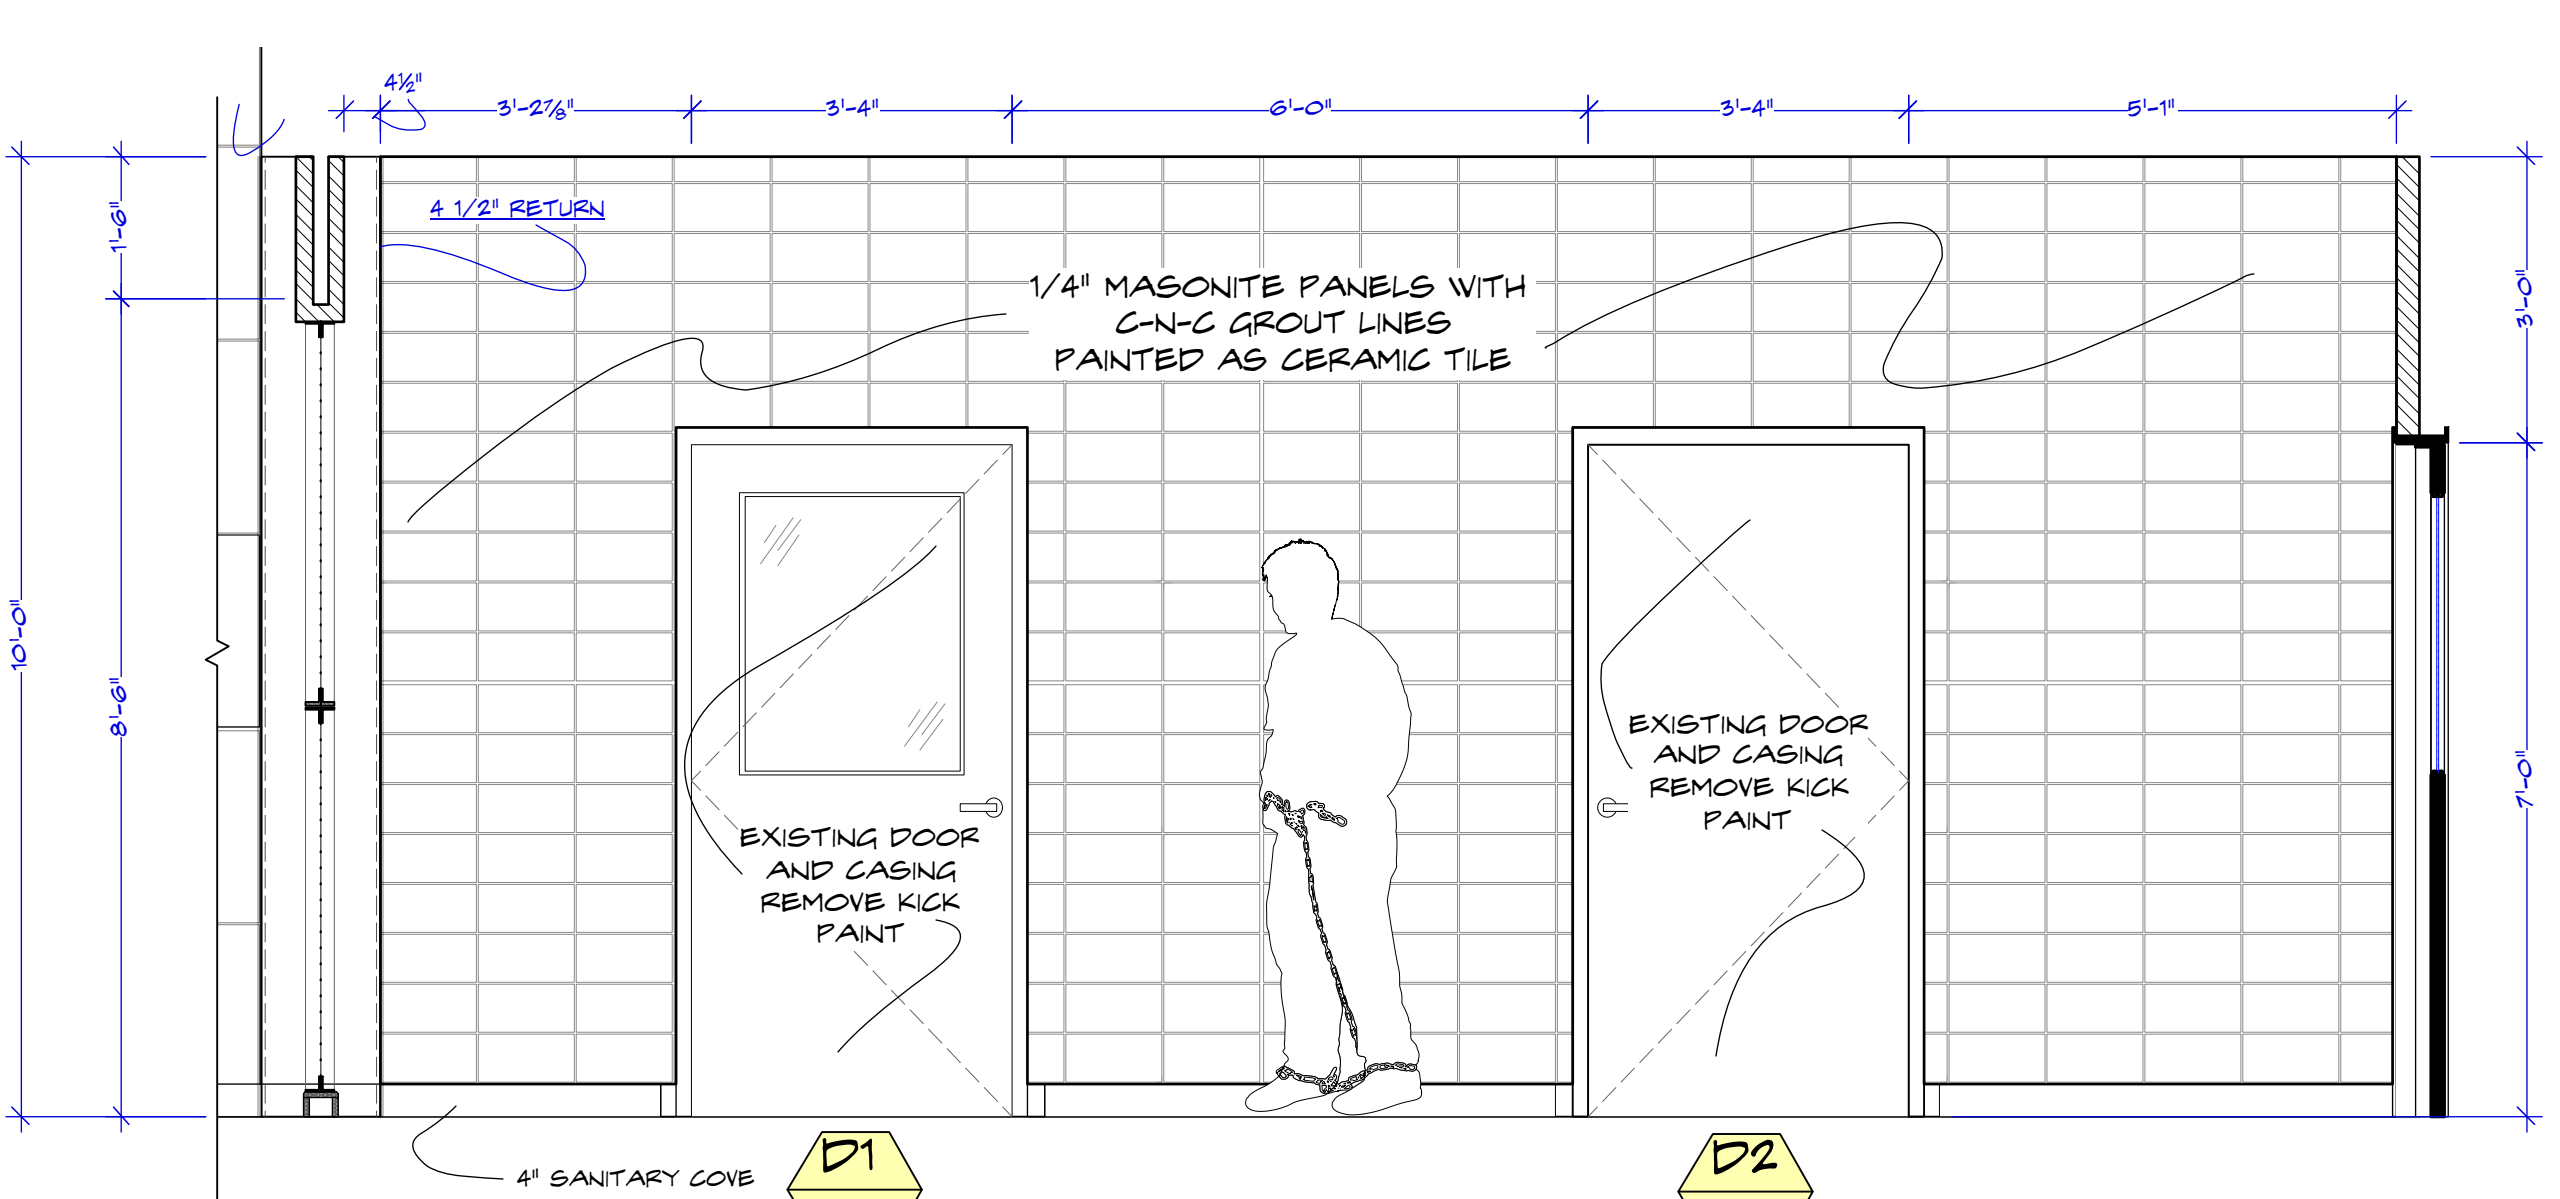


B HALLWAY WALL B  
SCALE: 1/2" = 1'-0"

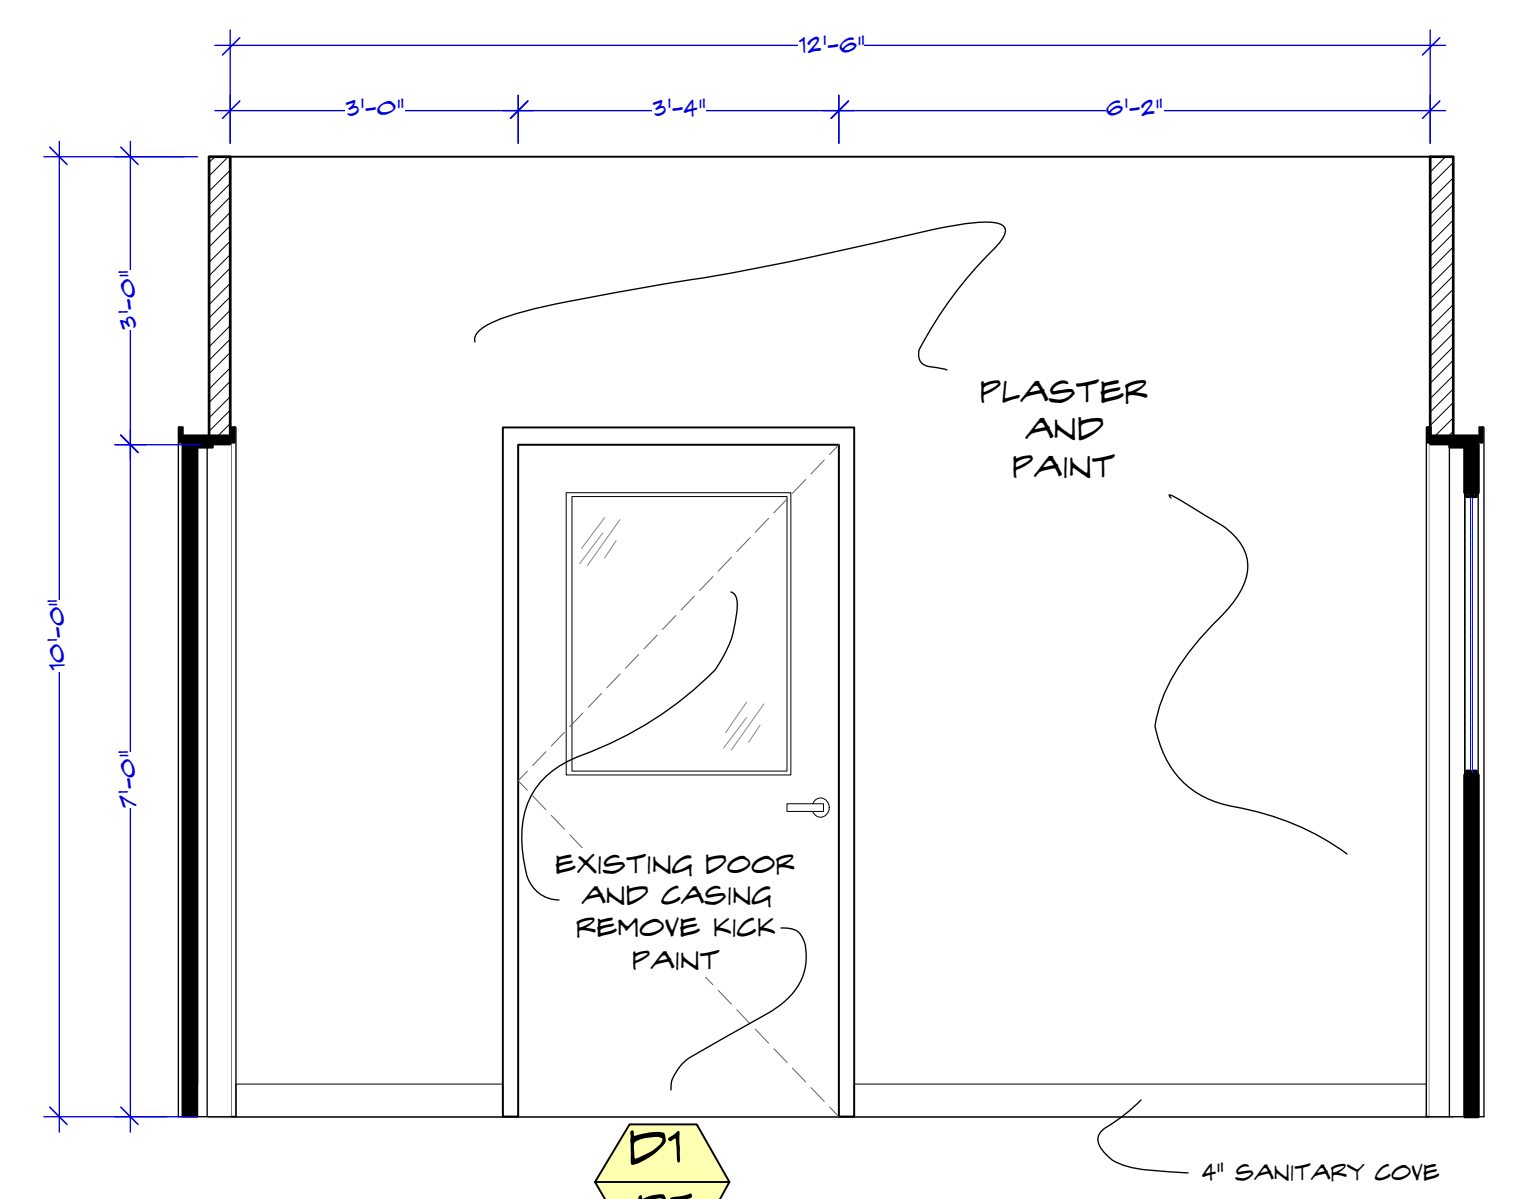


C HALLWAY WALL C  
SCALE: 1/2" = 1'-0"

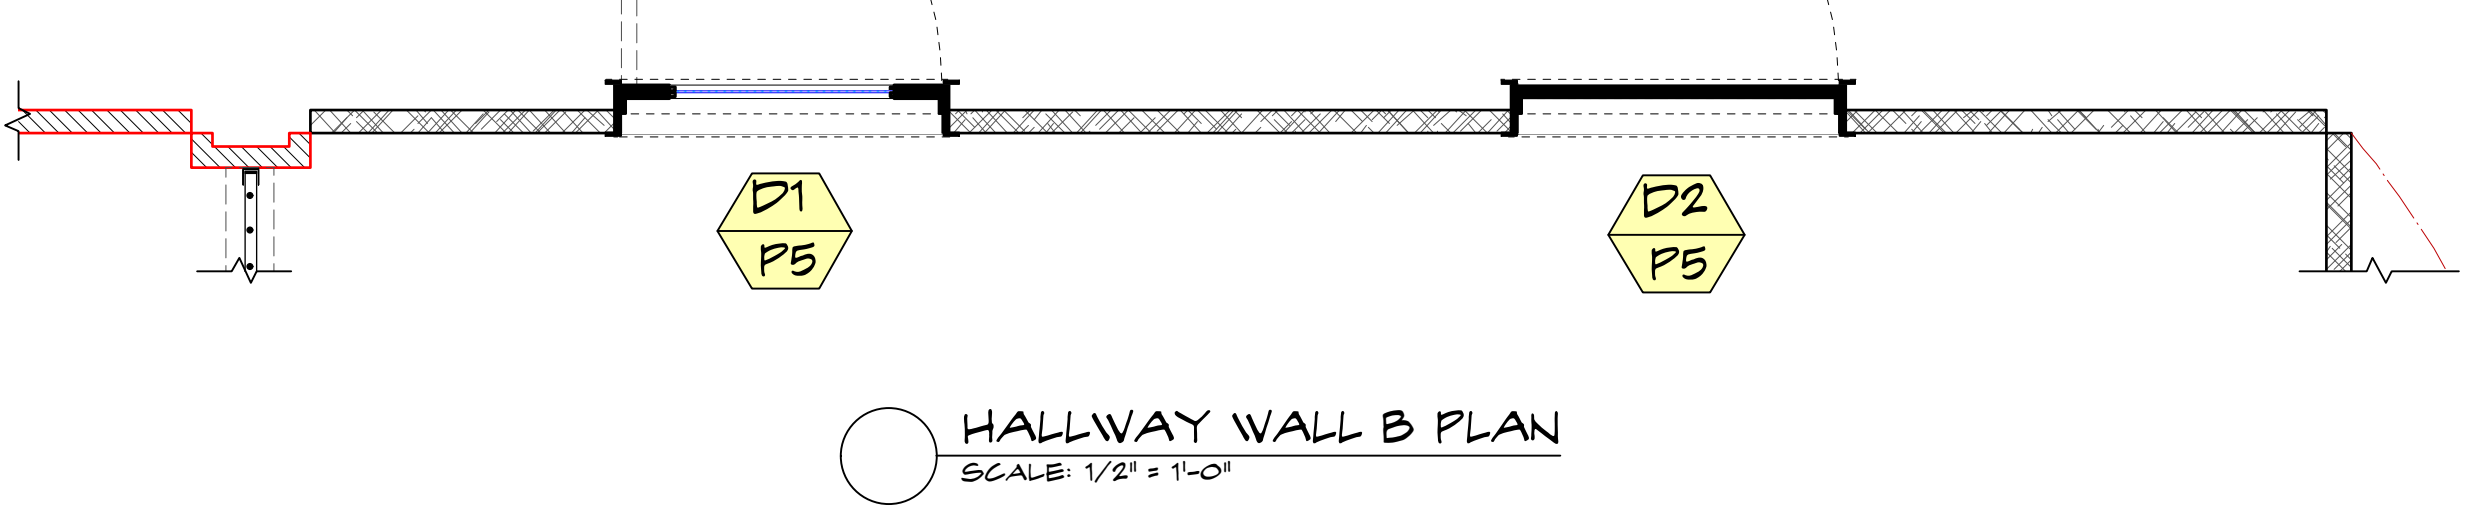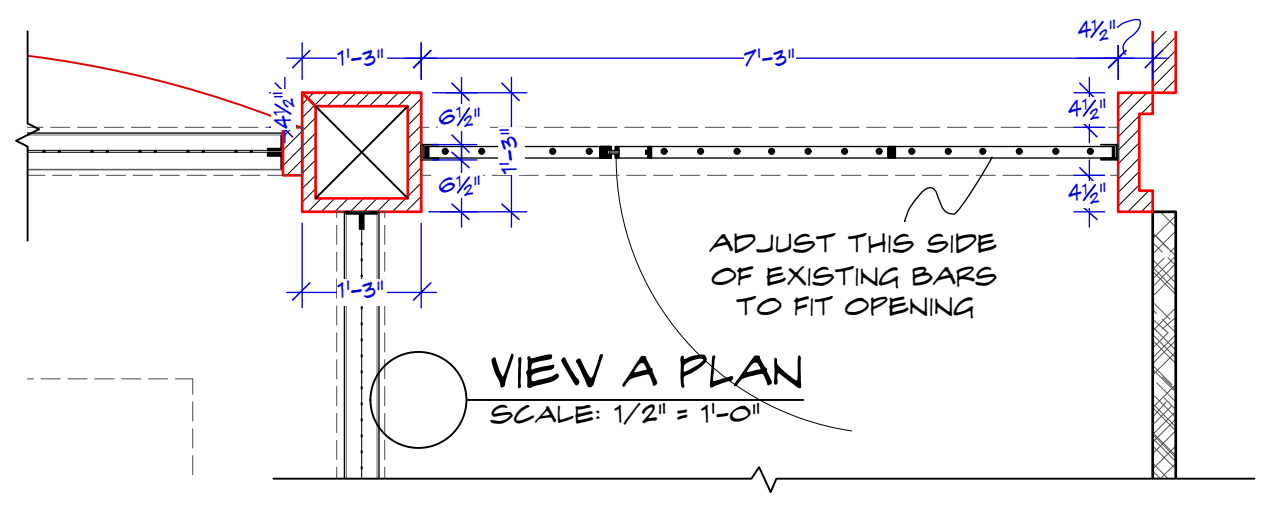

HALLWAY WALL B PLAN  
SCALE: 1/2" = 1'-0"

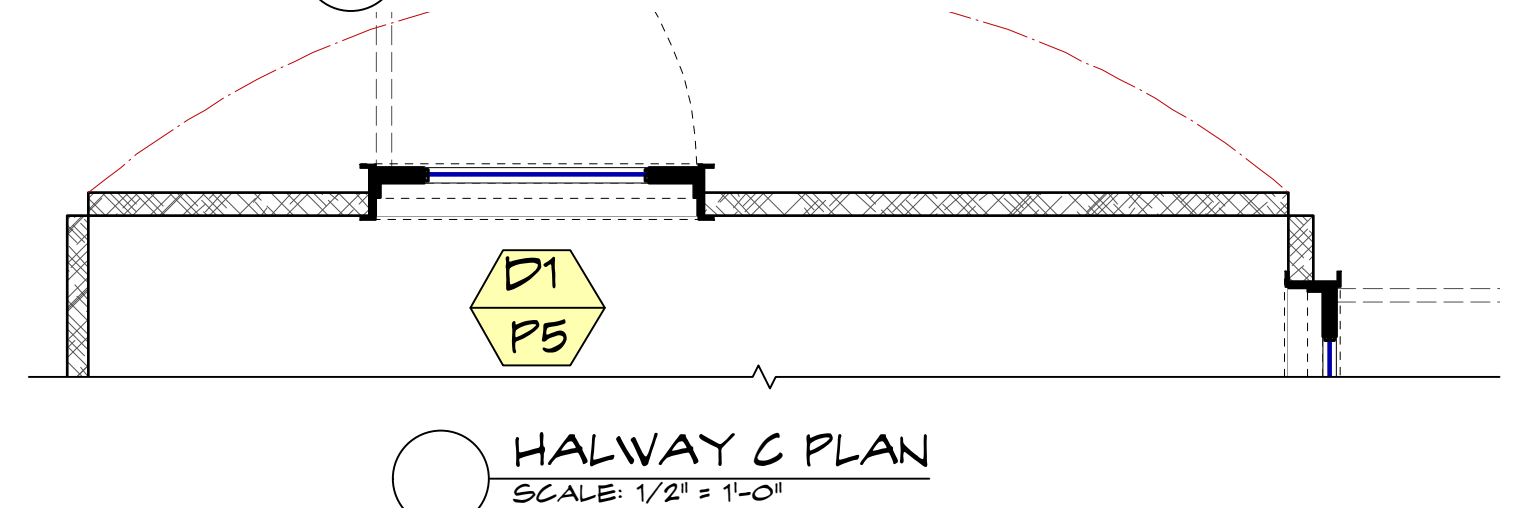

HALLWAY C PLAN  
SCALE: 1/2" = 1'-0"

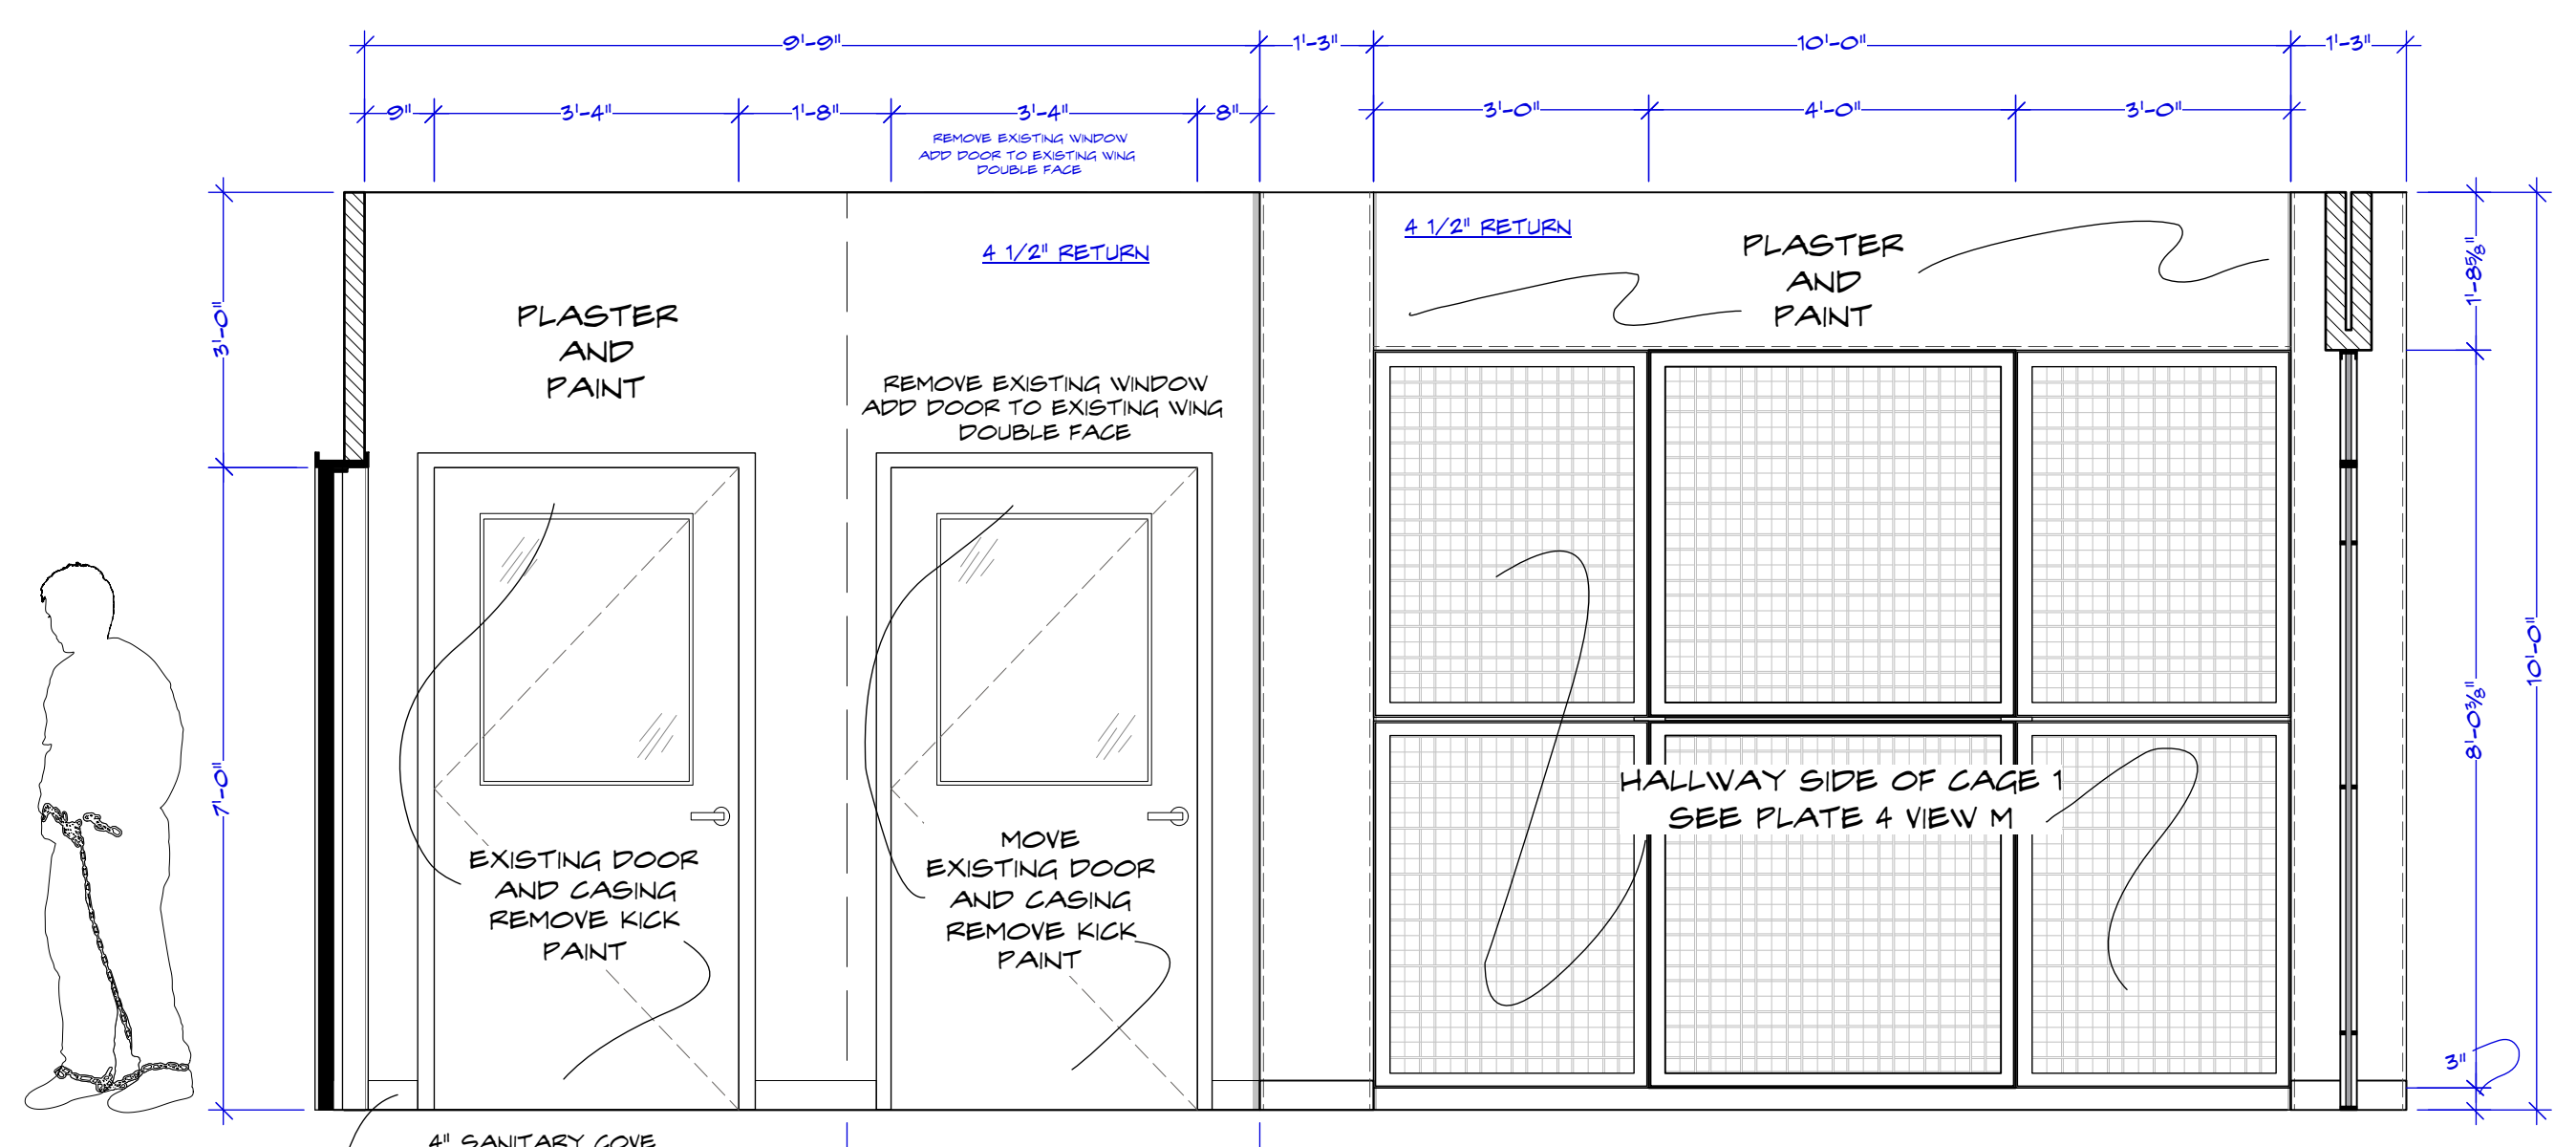


D HALLWAY WALL D  
SCALE: 1/2" = 1'-0"




STACKED CERAMIC TILE REFERENCE



ROPED PAINT REFERENCE

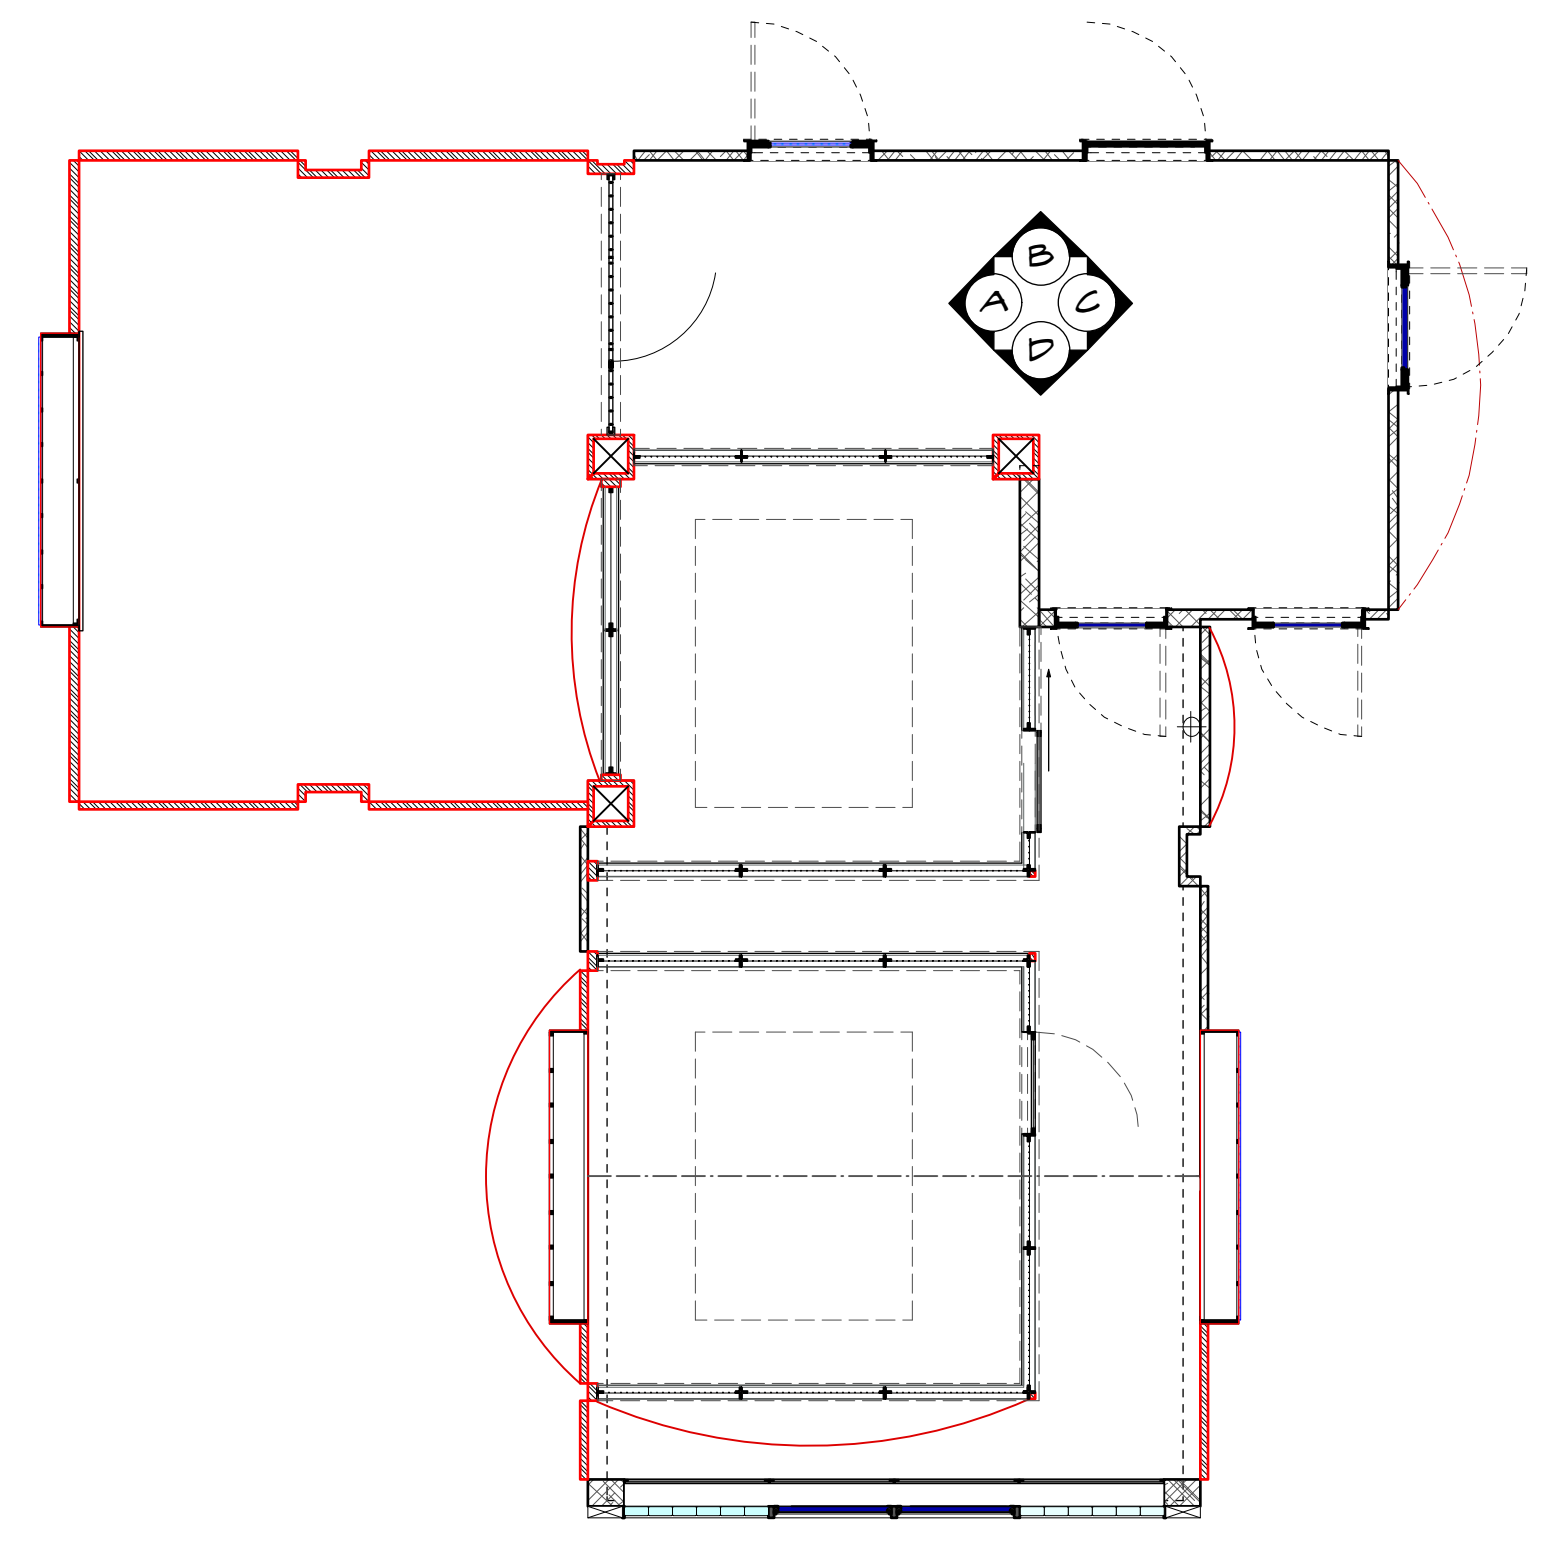

REFERENCE PLAN  
SCALE: 3/16" = 1'-0"

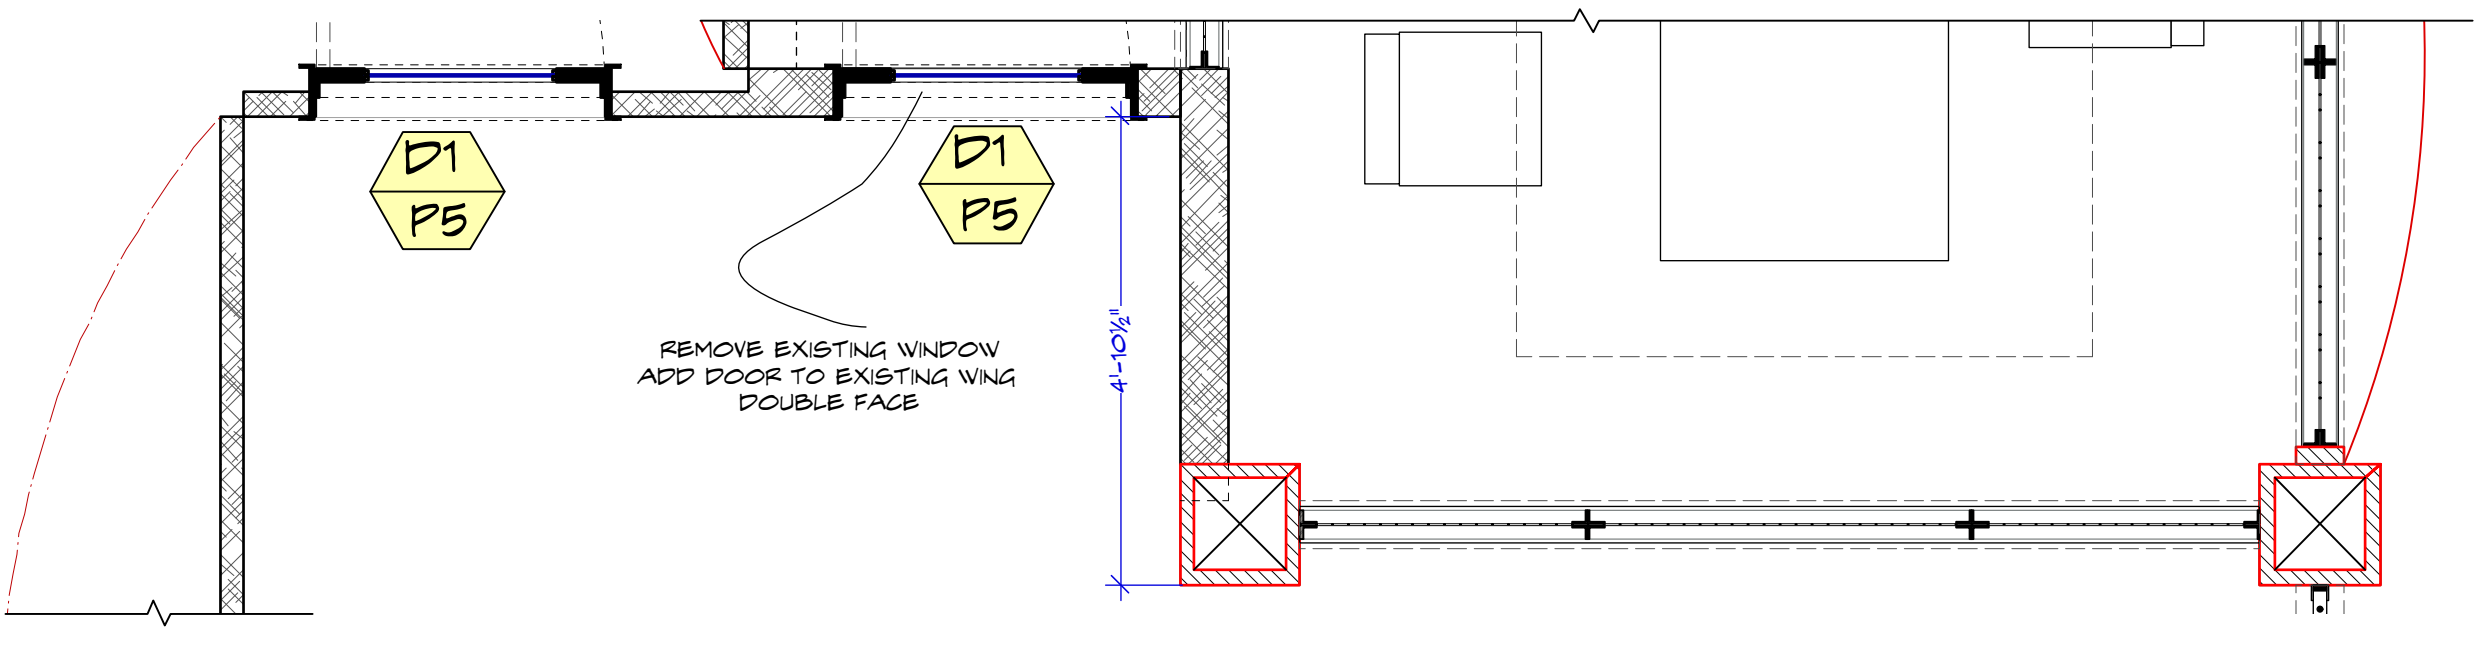

HALLWAY D PLAN  
SCALE: 1/2" = 1'-0"

RELEASED 08/22/2019

Episode: 110  
Set #: 394  
Scale: 1/2"=1'-0"


Set Name & Description: SING SING PRISON MEETING RM ELEVATO  
Director: VARIOUS  
Location: STAGE 27

Exec Producer: NIKKI TOSCANO  
Line Producer: BILL SELL  
Address: STEINER STUDIO 15 WASHINGTON AVE  
Prod. Designer: CURT BEECH  
Set Decorator: SUSAN MARSHAL


Producer: JERRY KUPFER  
UPM: BILL SELL  
Art Director: MARCI MUDD  
Const. Coordinator: NILES NORTON





Drawn by: M. FAHRER  
Date: 8/22/2019  
Sheet No.: 394-03  
Shot Date: 09/04/2019

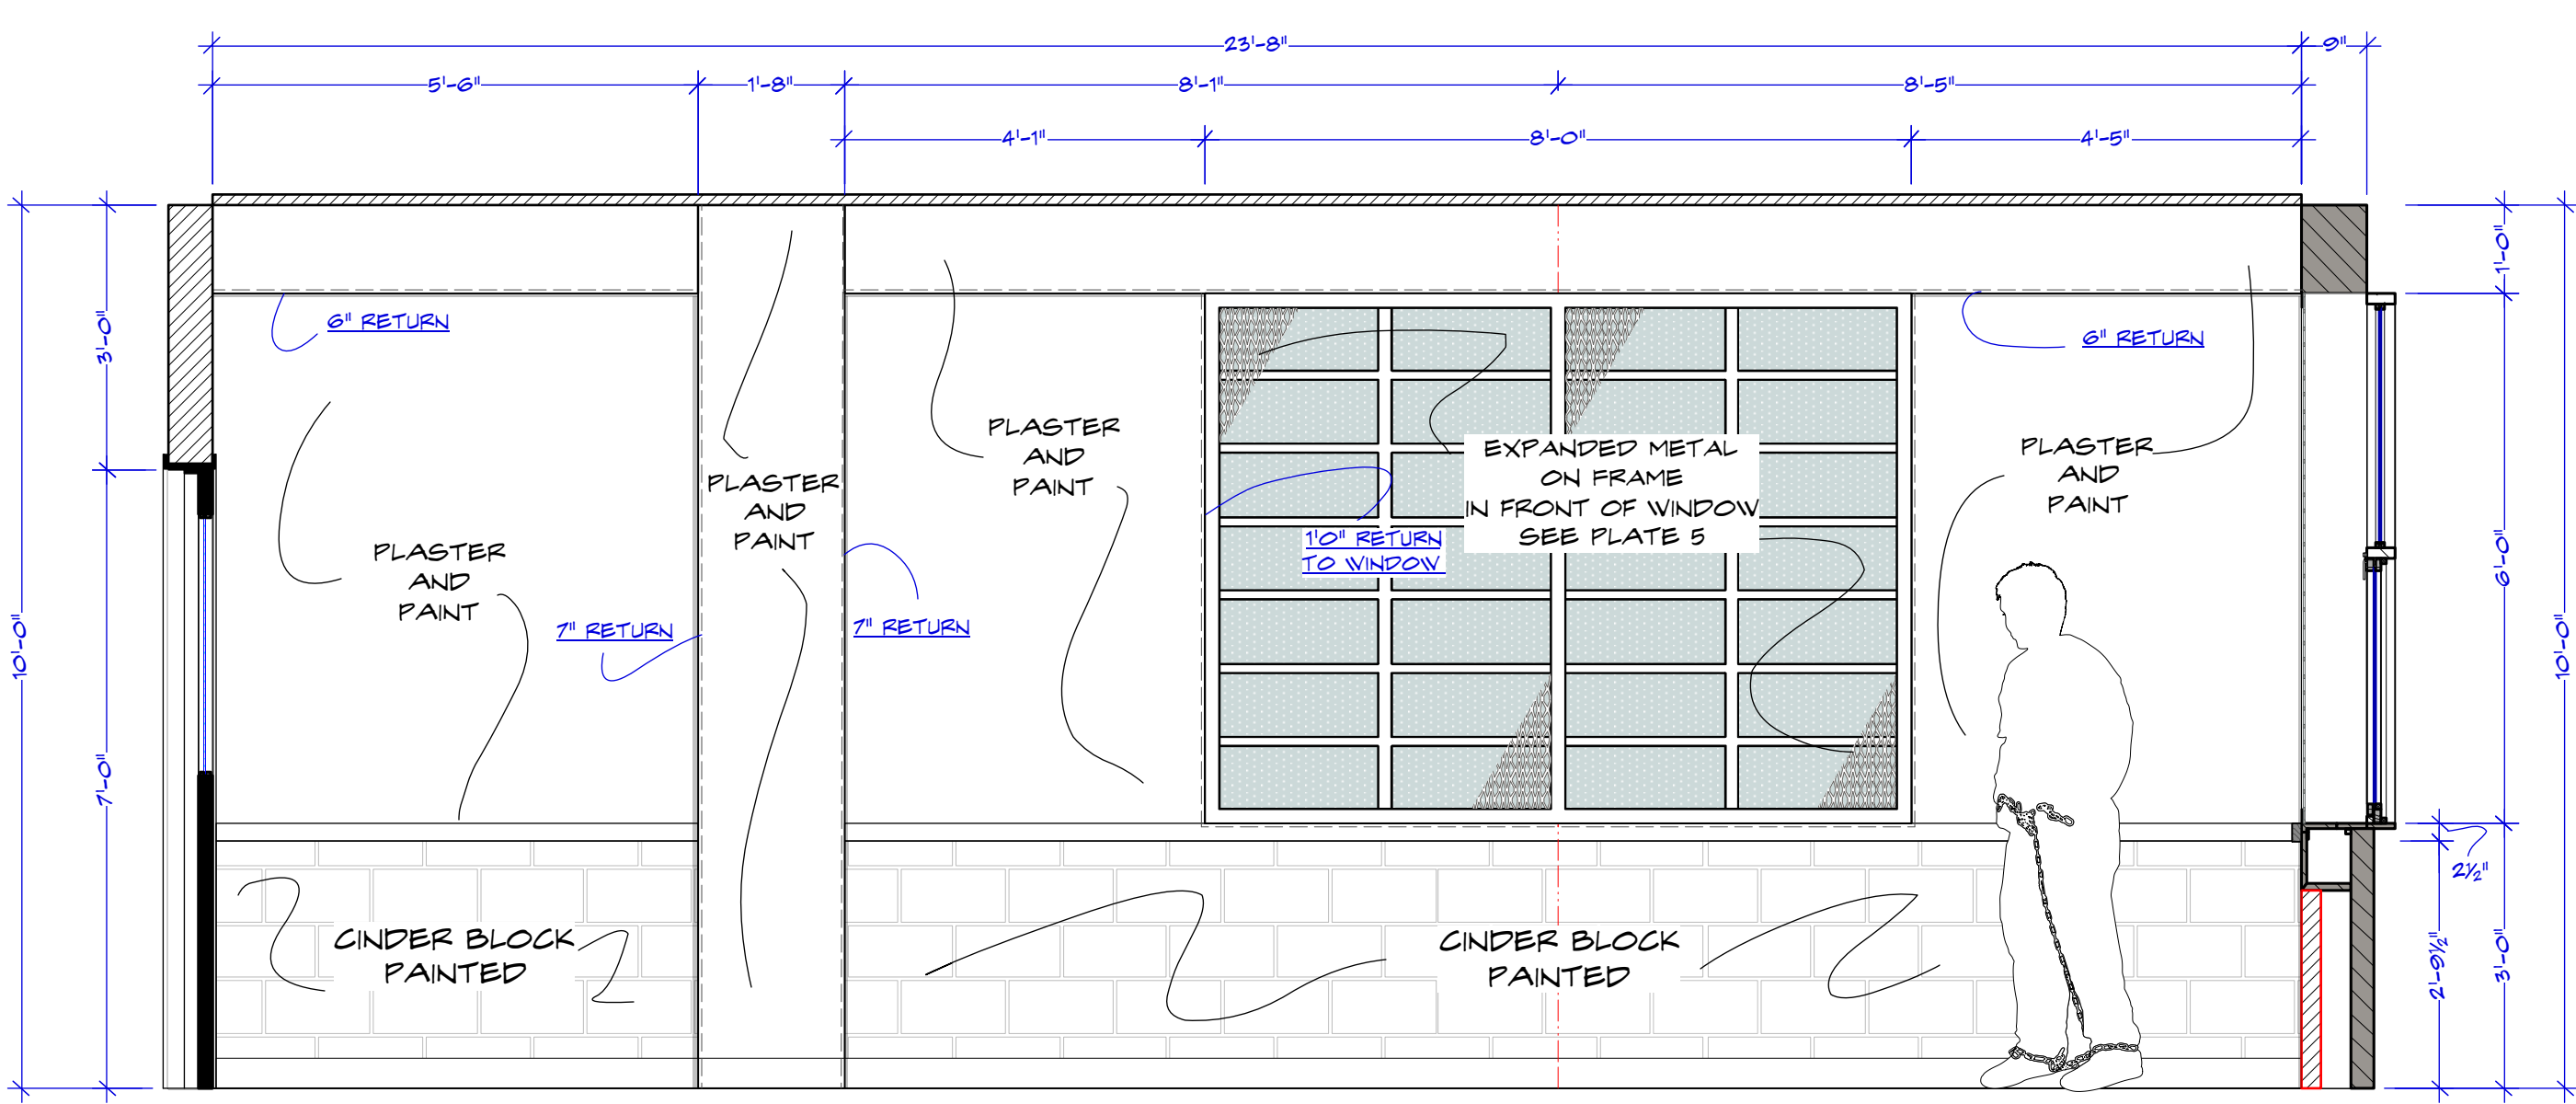


E SECURE ROOM WALL E  
SCALE: 1/2" = 1'-0"

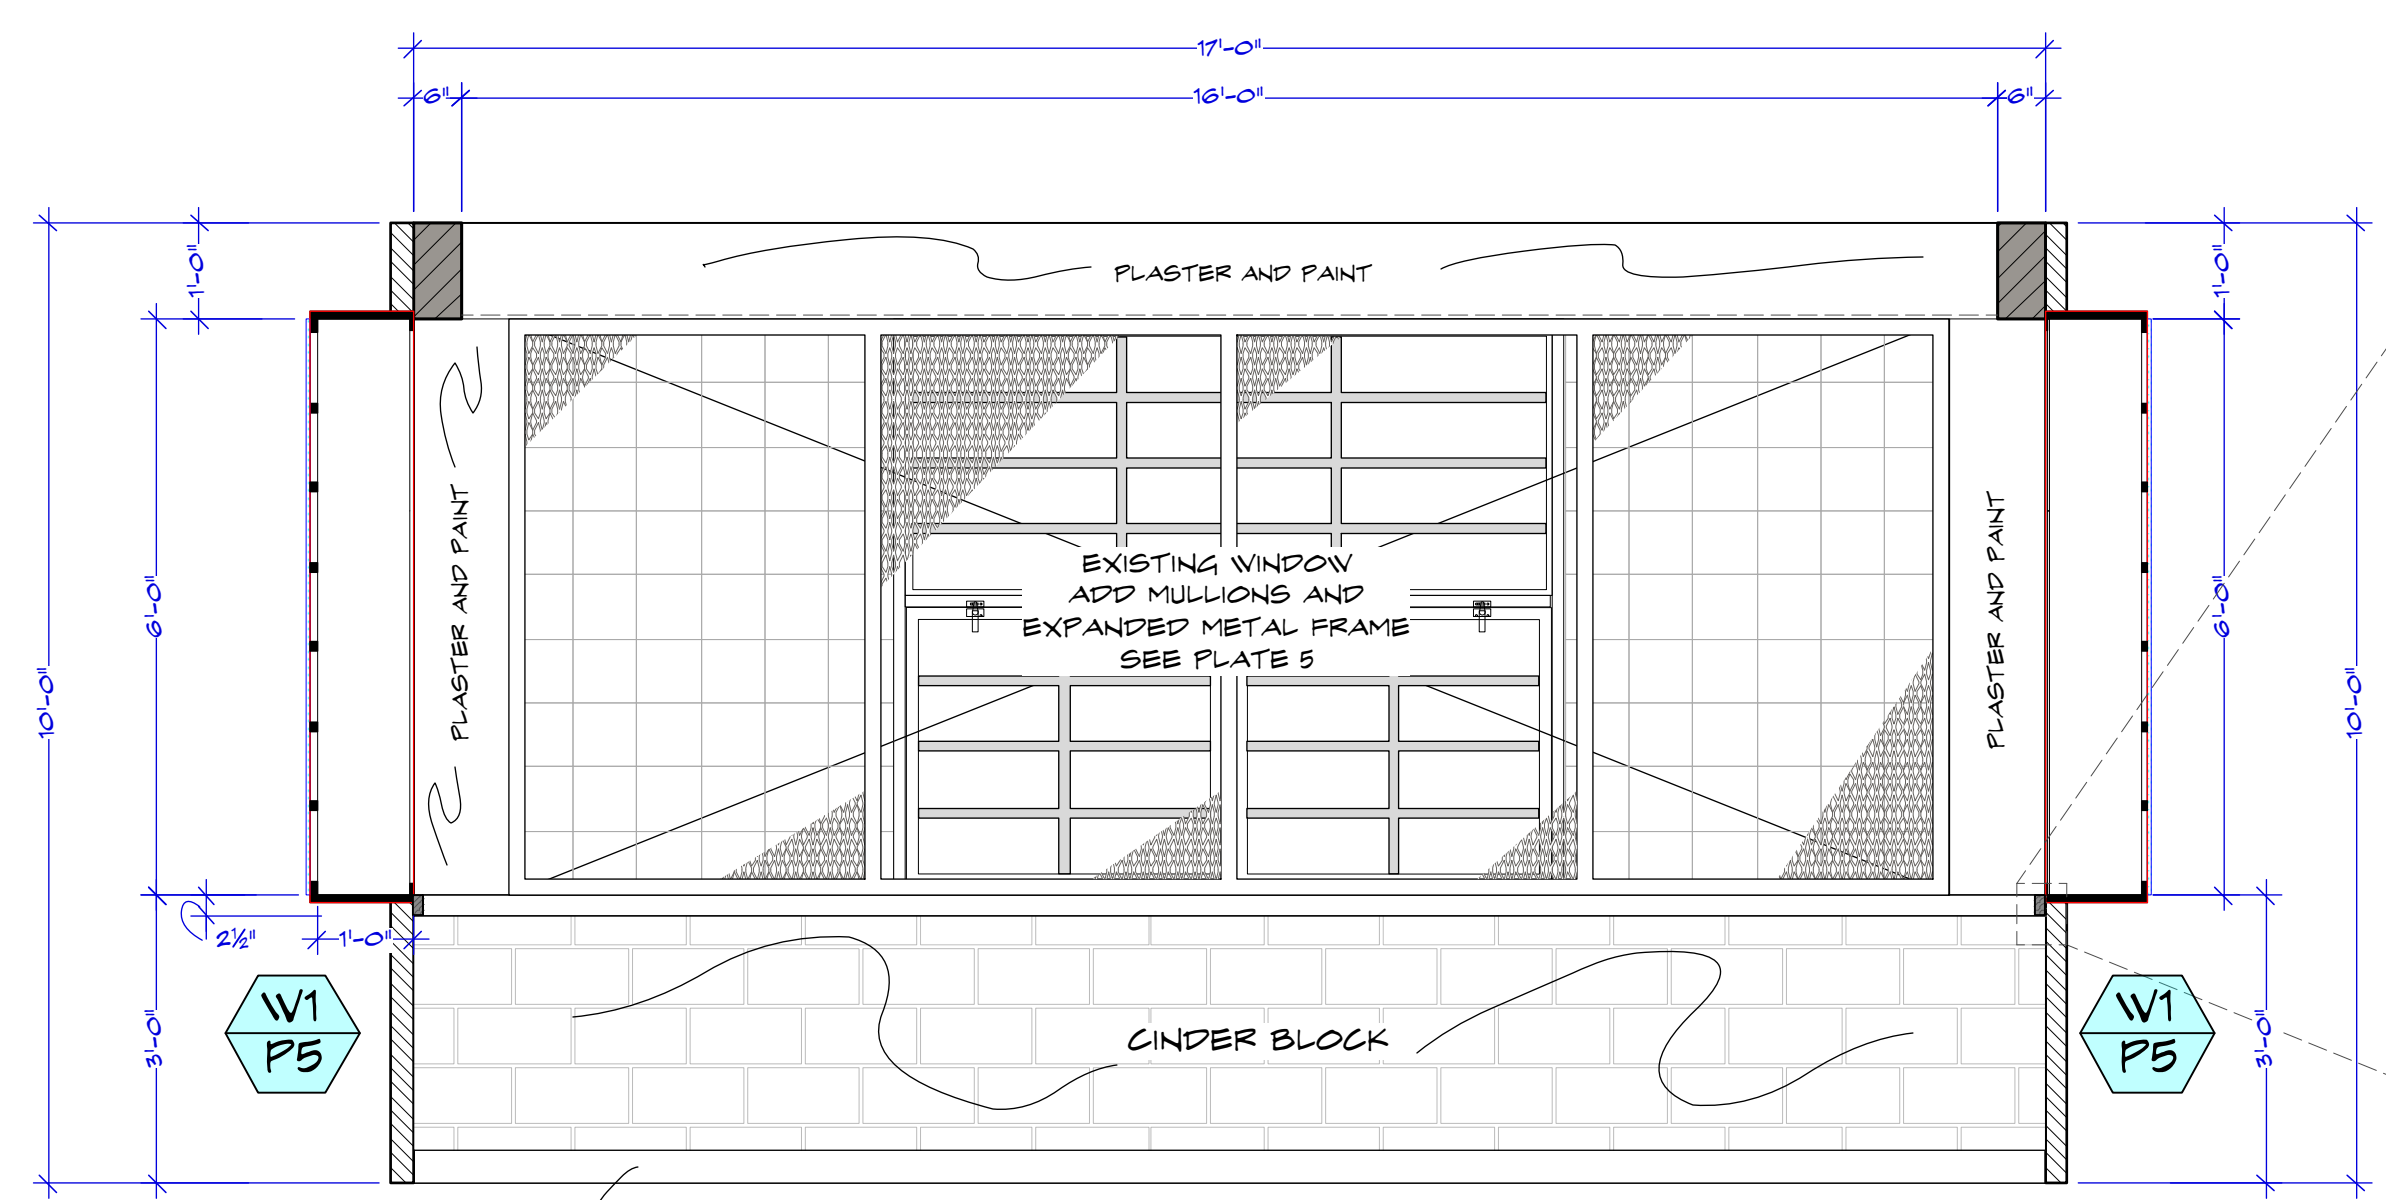


F SECURE ROOM WALL F  
SCALE: 1/2" = 1'-0"

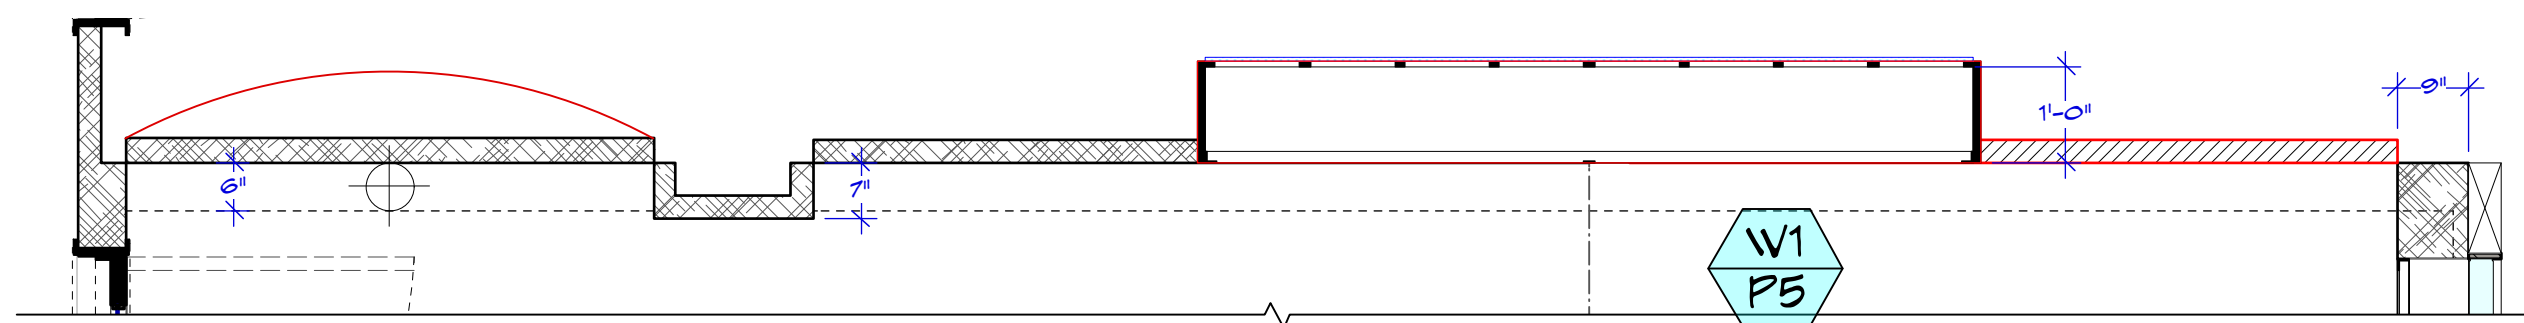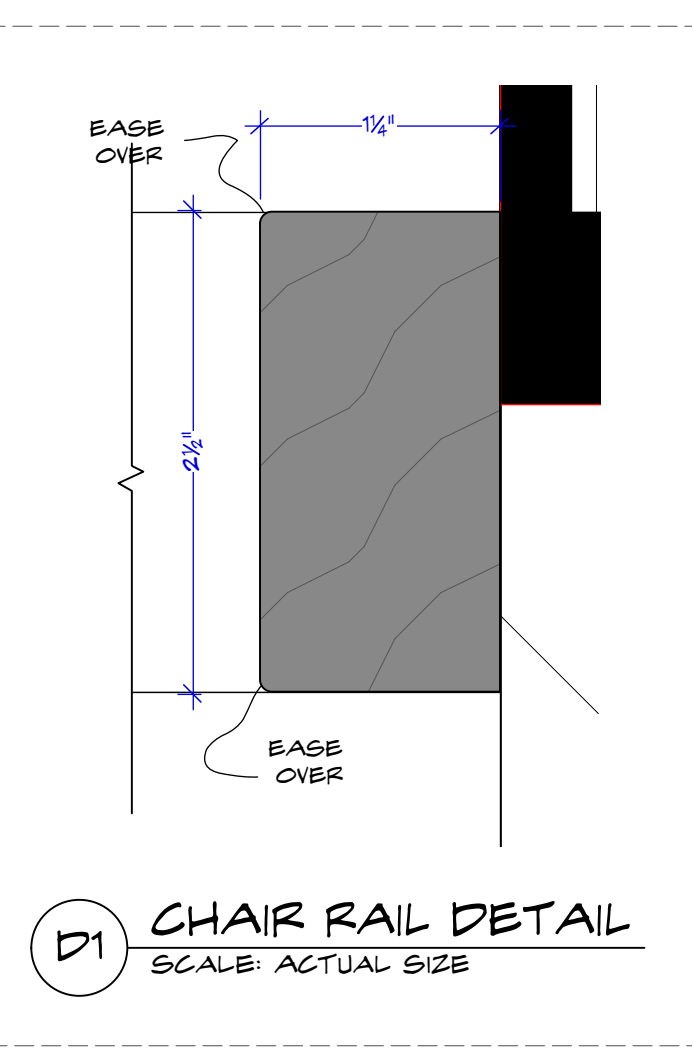


WALL E PLAN  
SCALE: 1/2" = 1'-0"

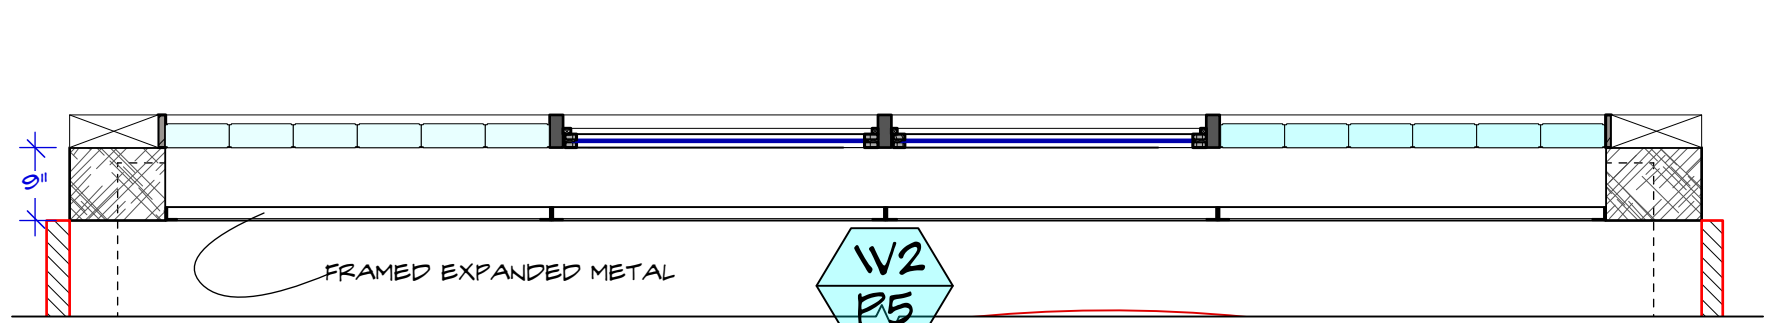


WALL F PLAN  
SCALE: 1/2" = 1'-0"

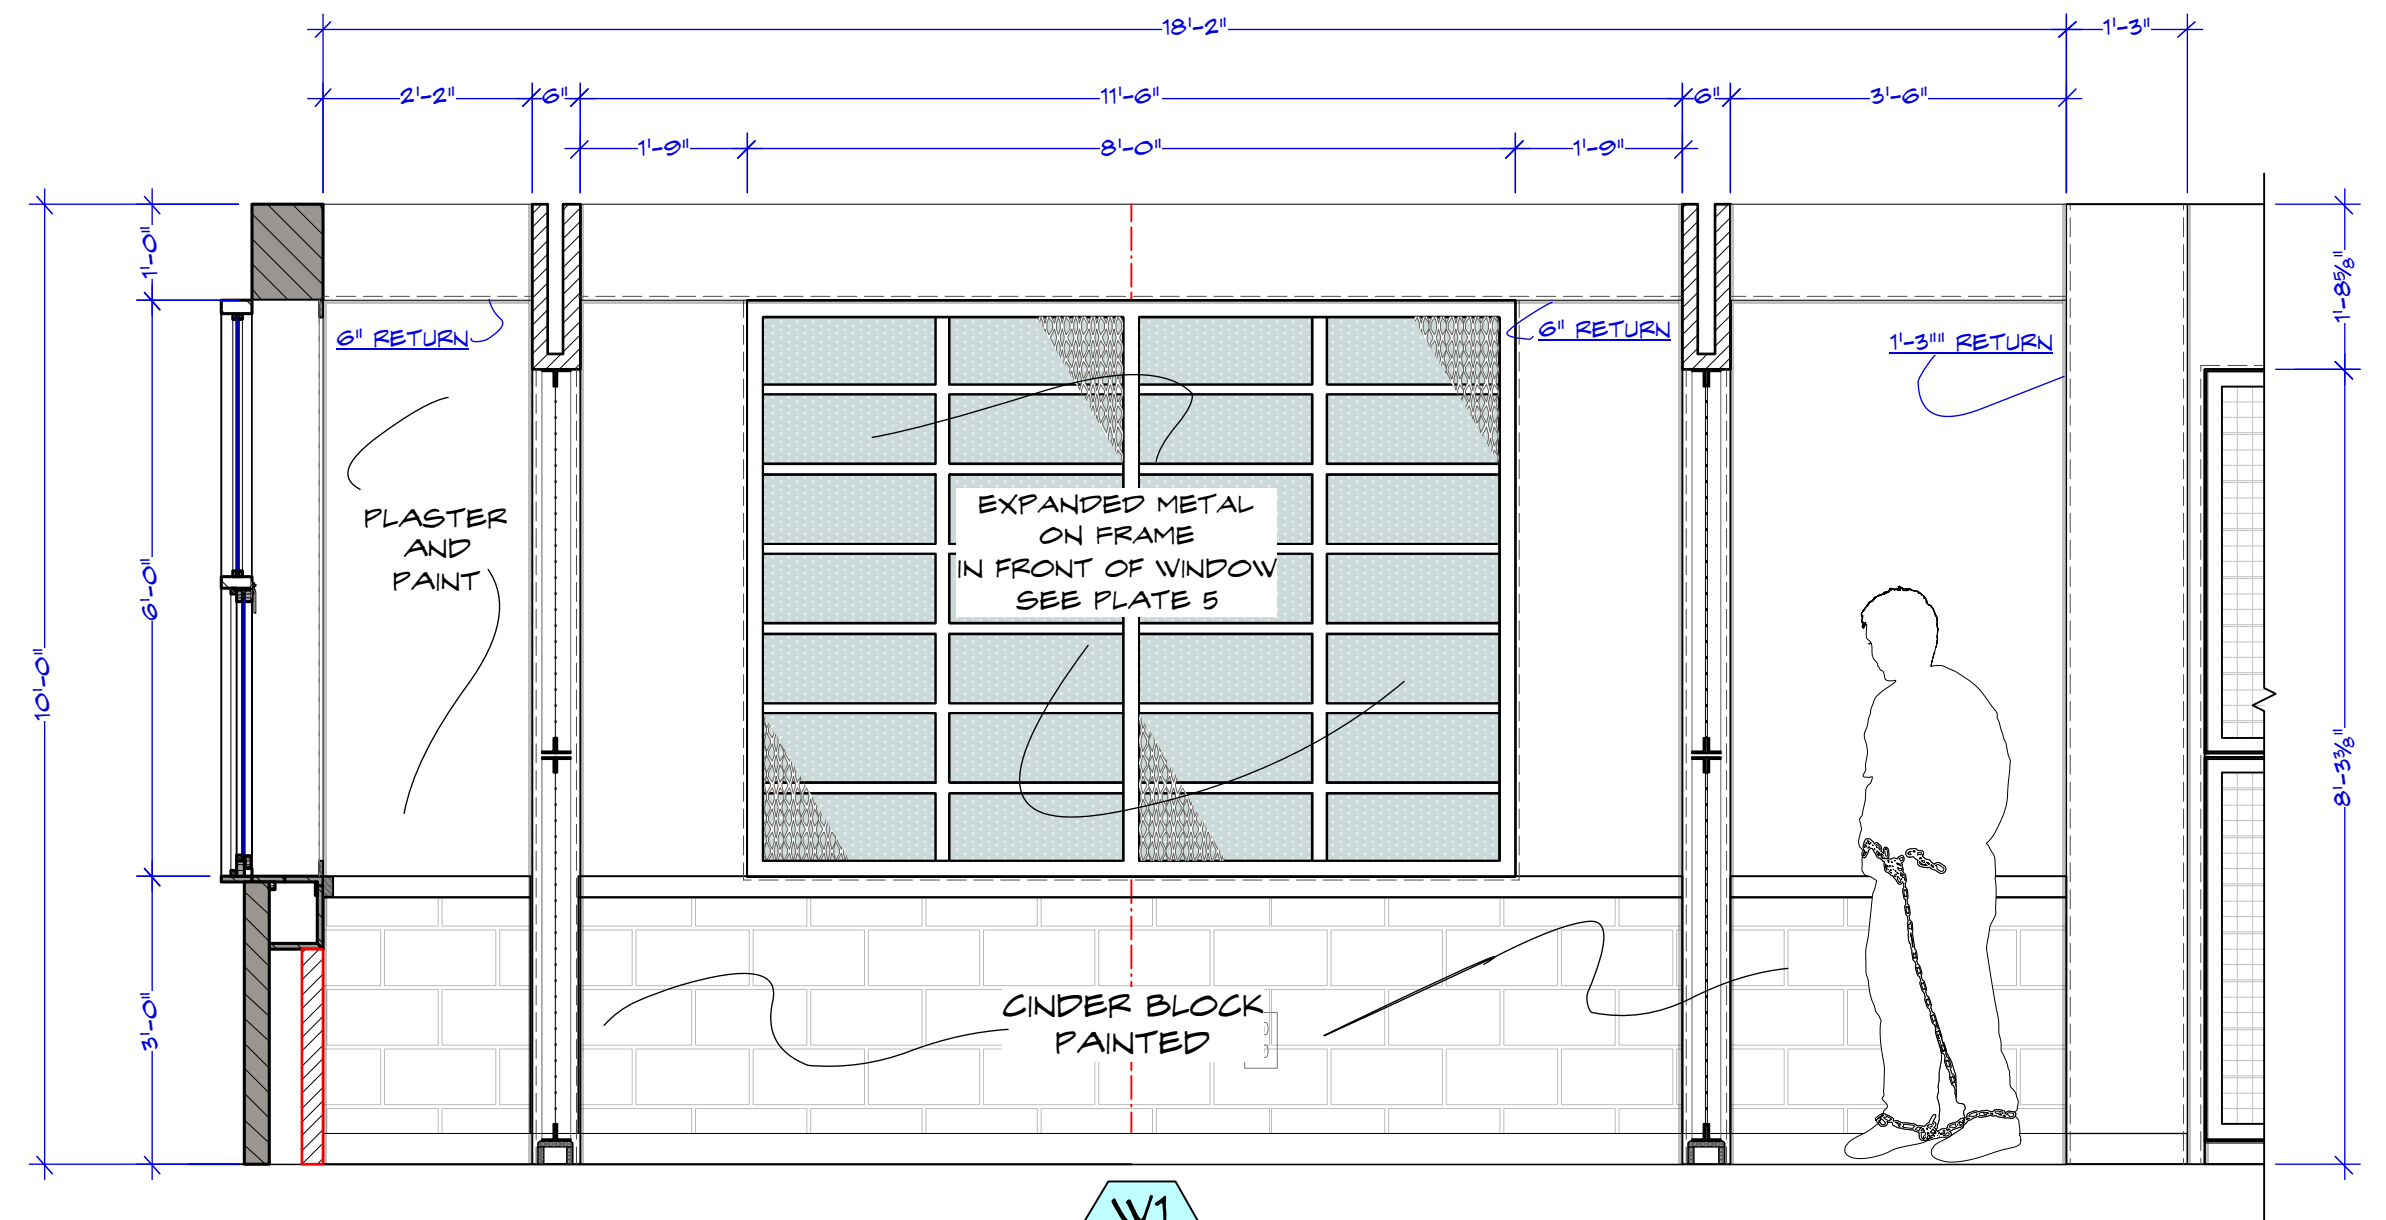


G SECURITY ROOM WALL G  
SCALE: 1/2" = 1'-0"

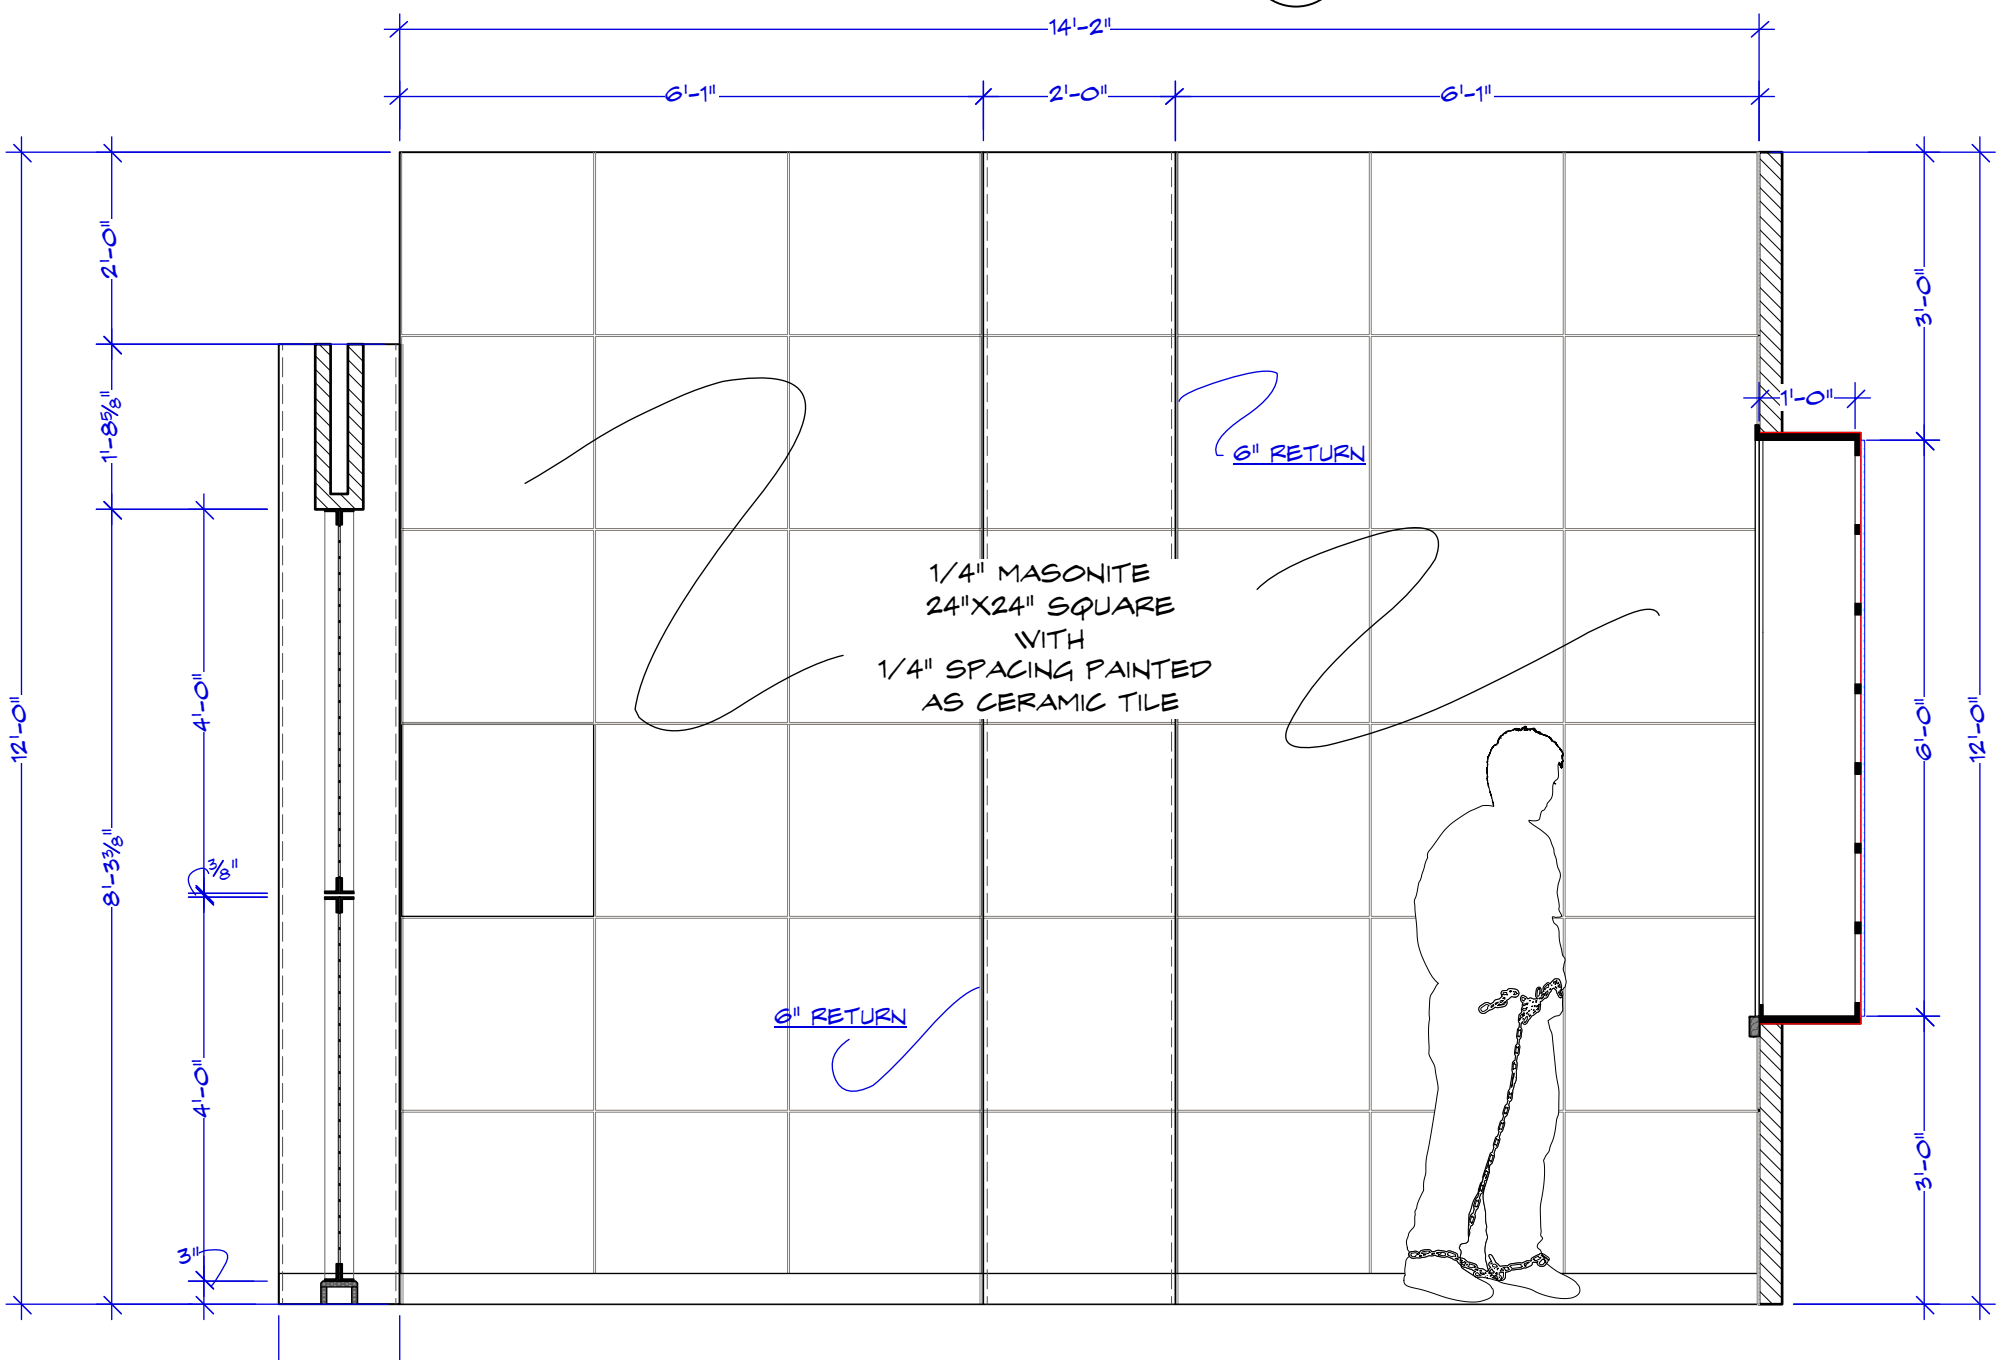


H COMMON AREA WALL H  
SCALE: 1/2" = 1'-0"

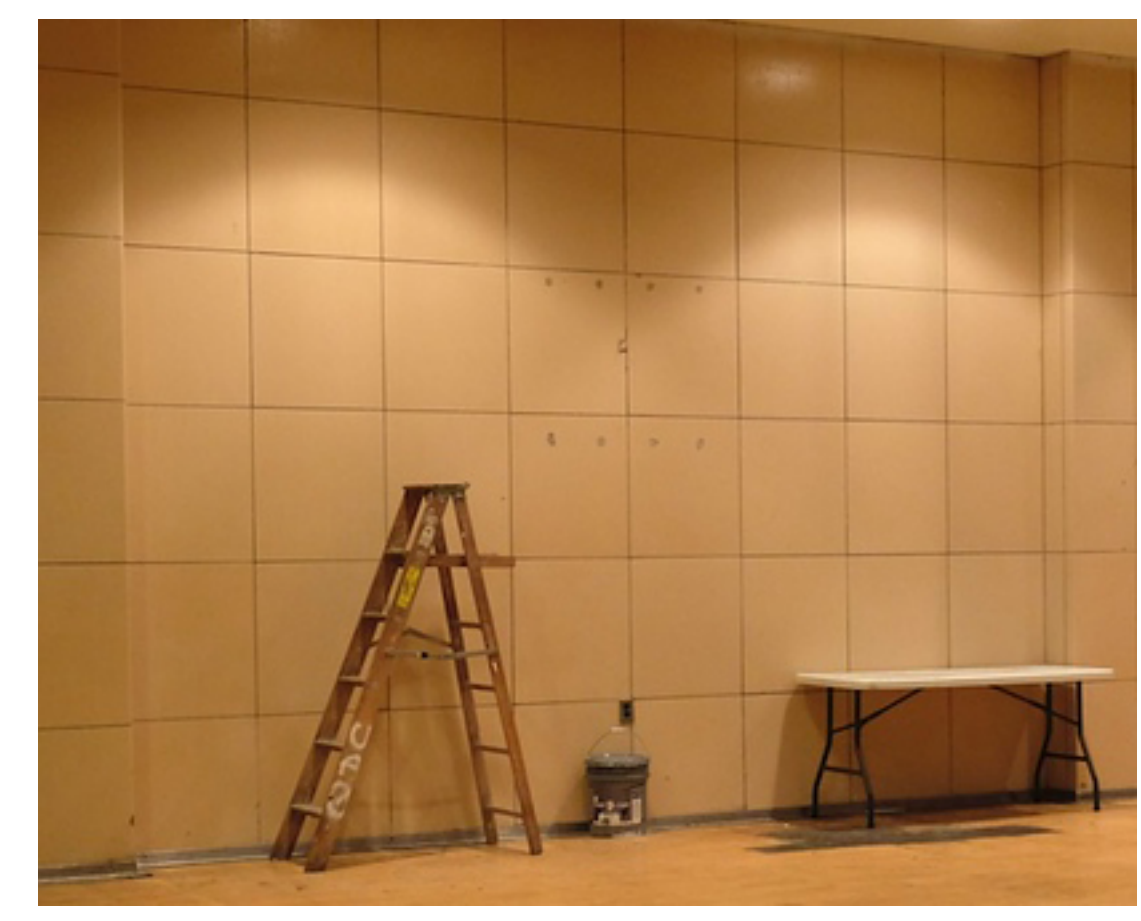


WALL H TILE REFERENCE

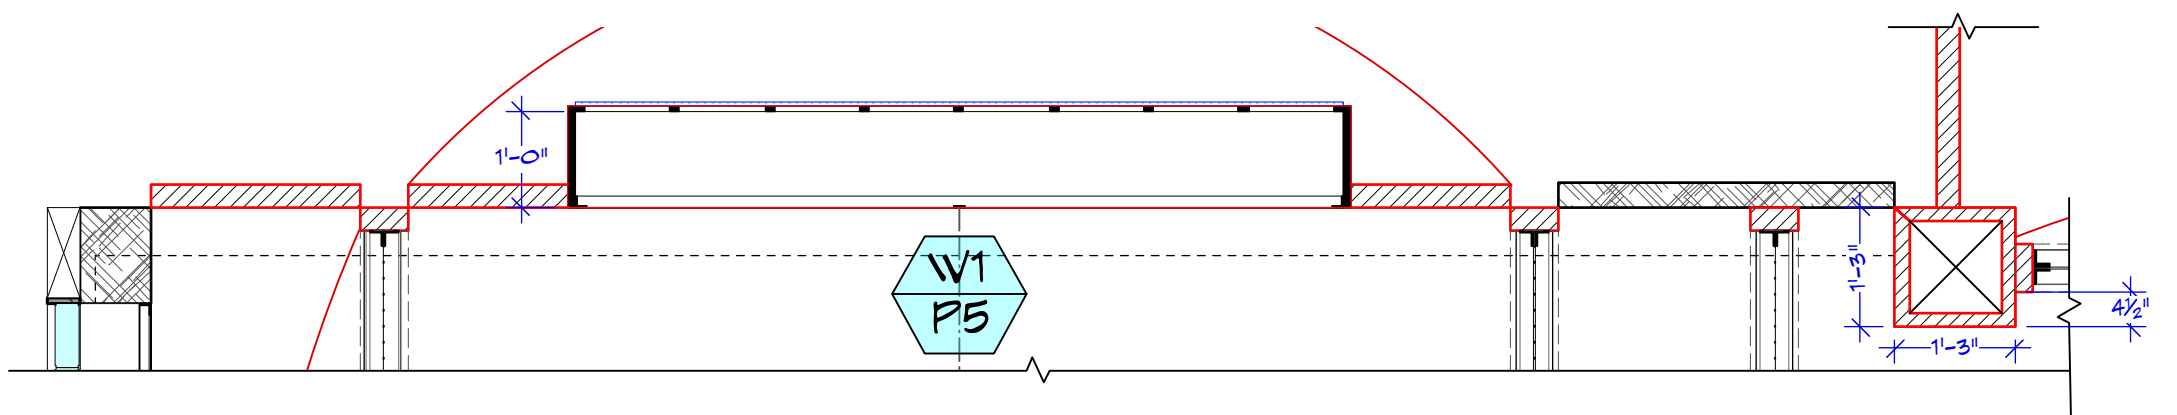

WALL G PLAN  
SCALE: 1/2" = 1'-0"

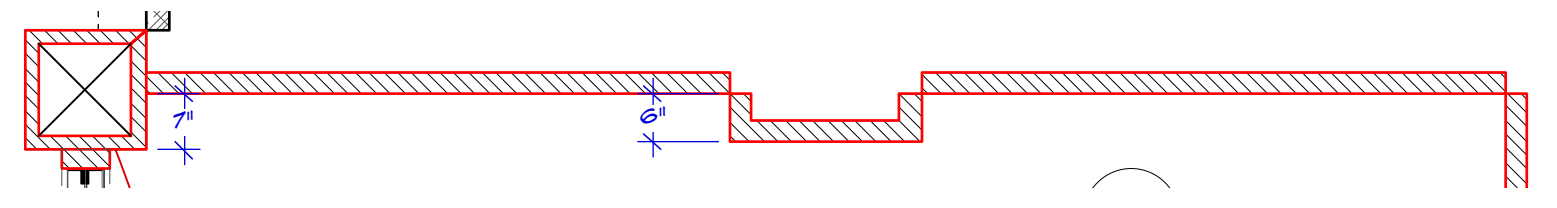


WALL H PLAN  
SCALE: 1/2" = 1'-0"

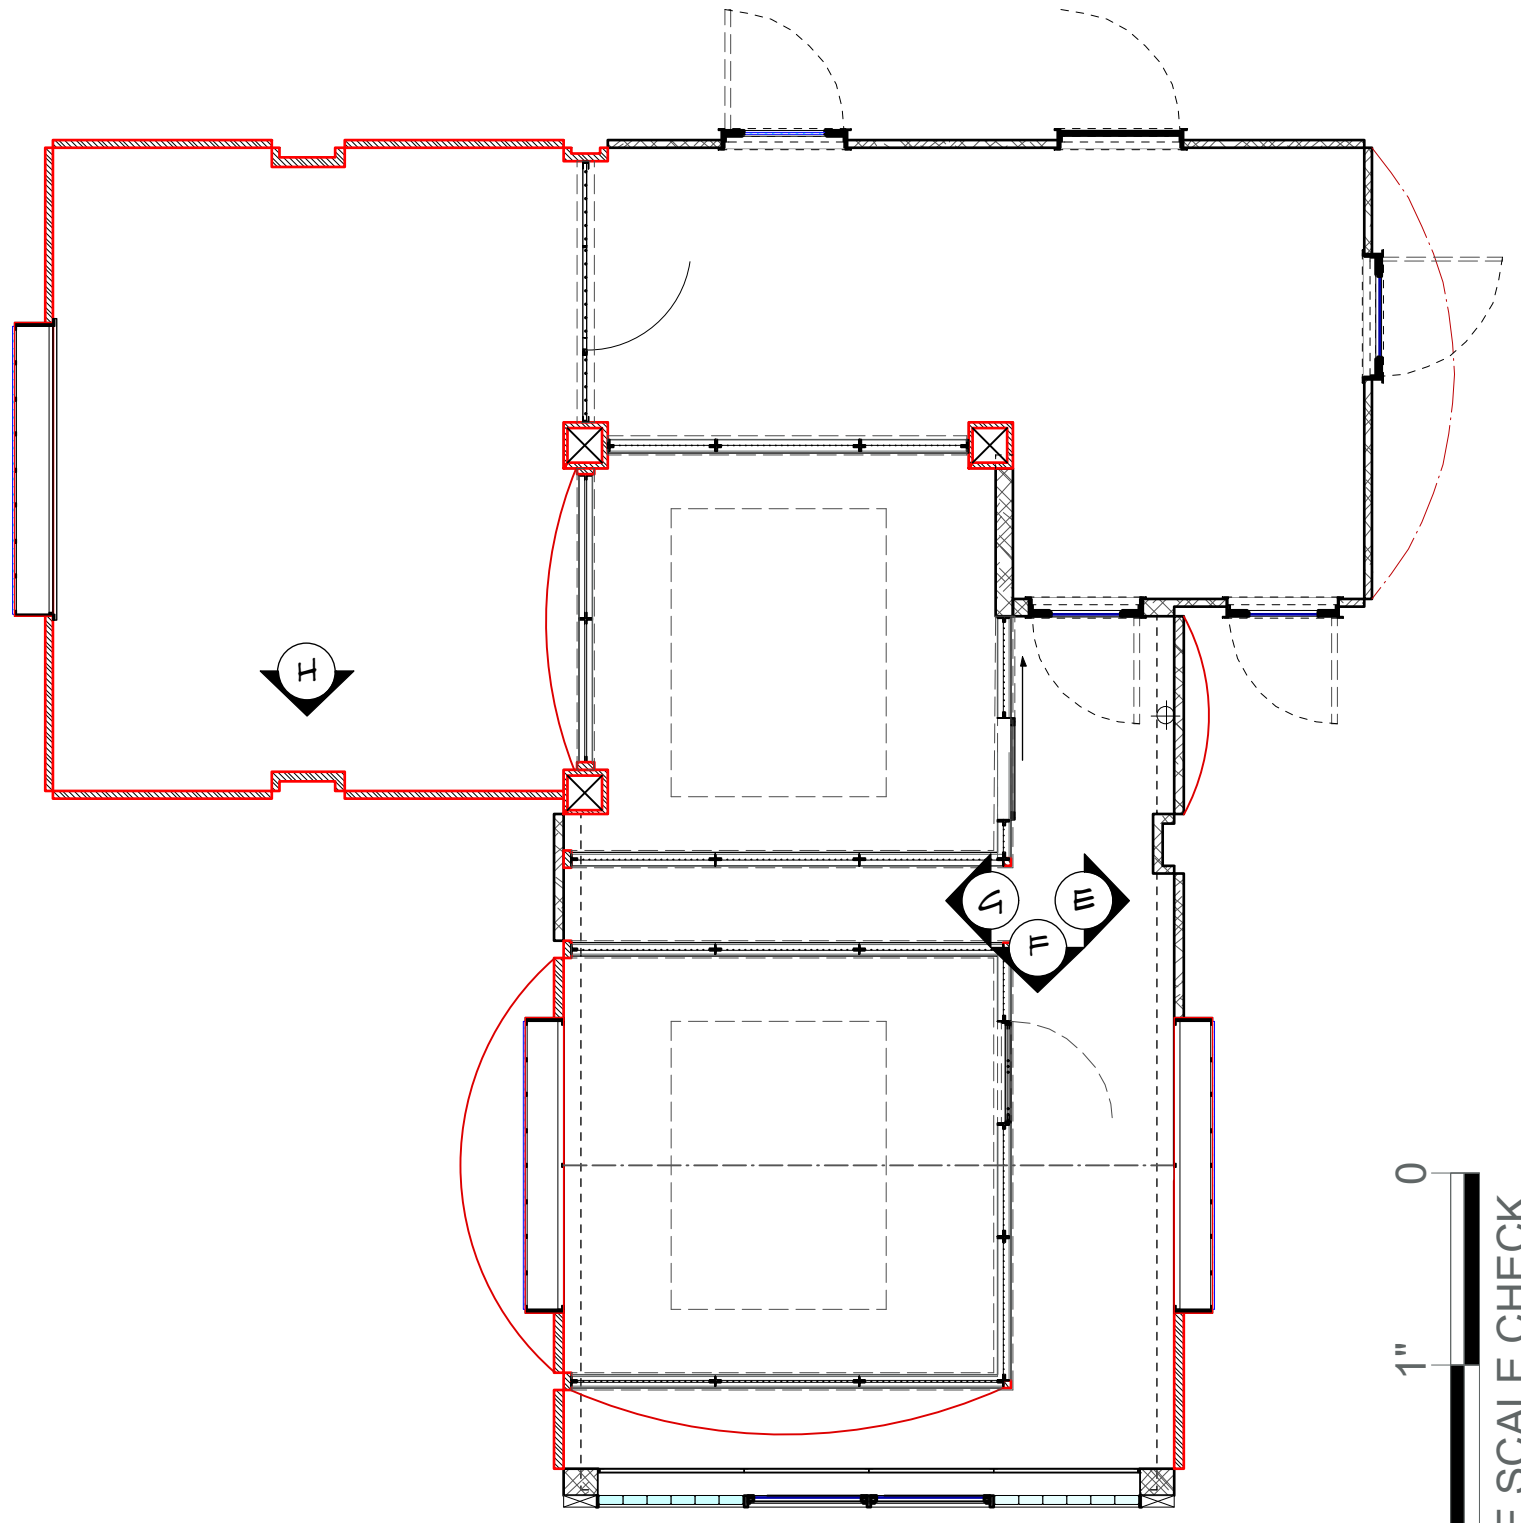

REFERENCE PLAN  
SCALE: 3/16" = 1'-0"


TRUE SIZE SCALE CHECK  
3" 2" 1" 0

110\_394\_Sing\_Sing\_Sterile\_Meeting\_Rm\_Backup\_20190822181016.dwg

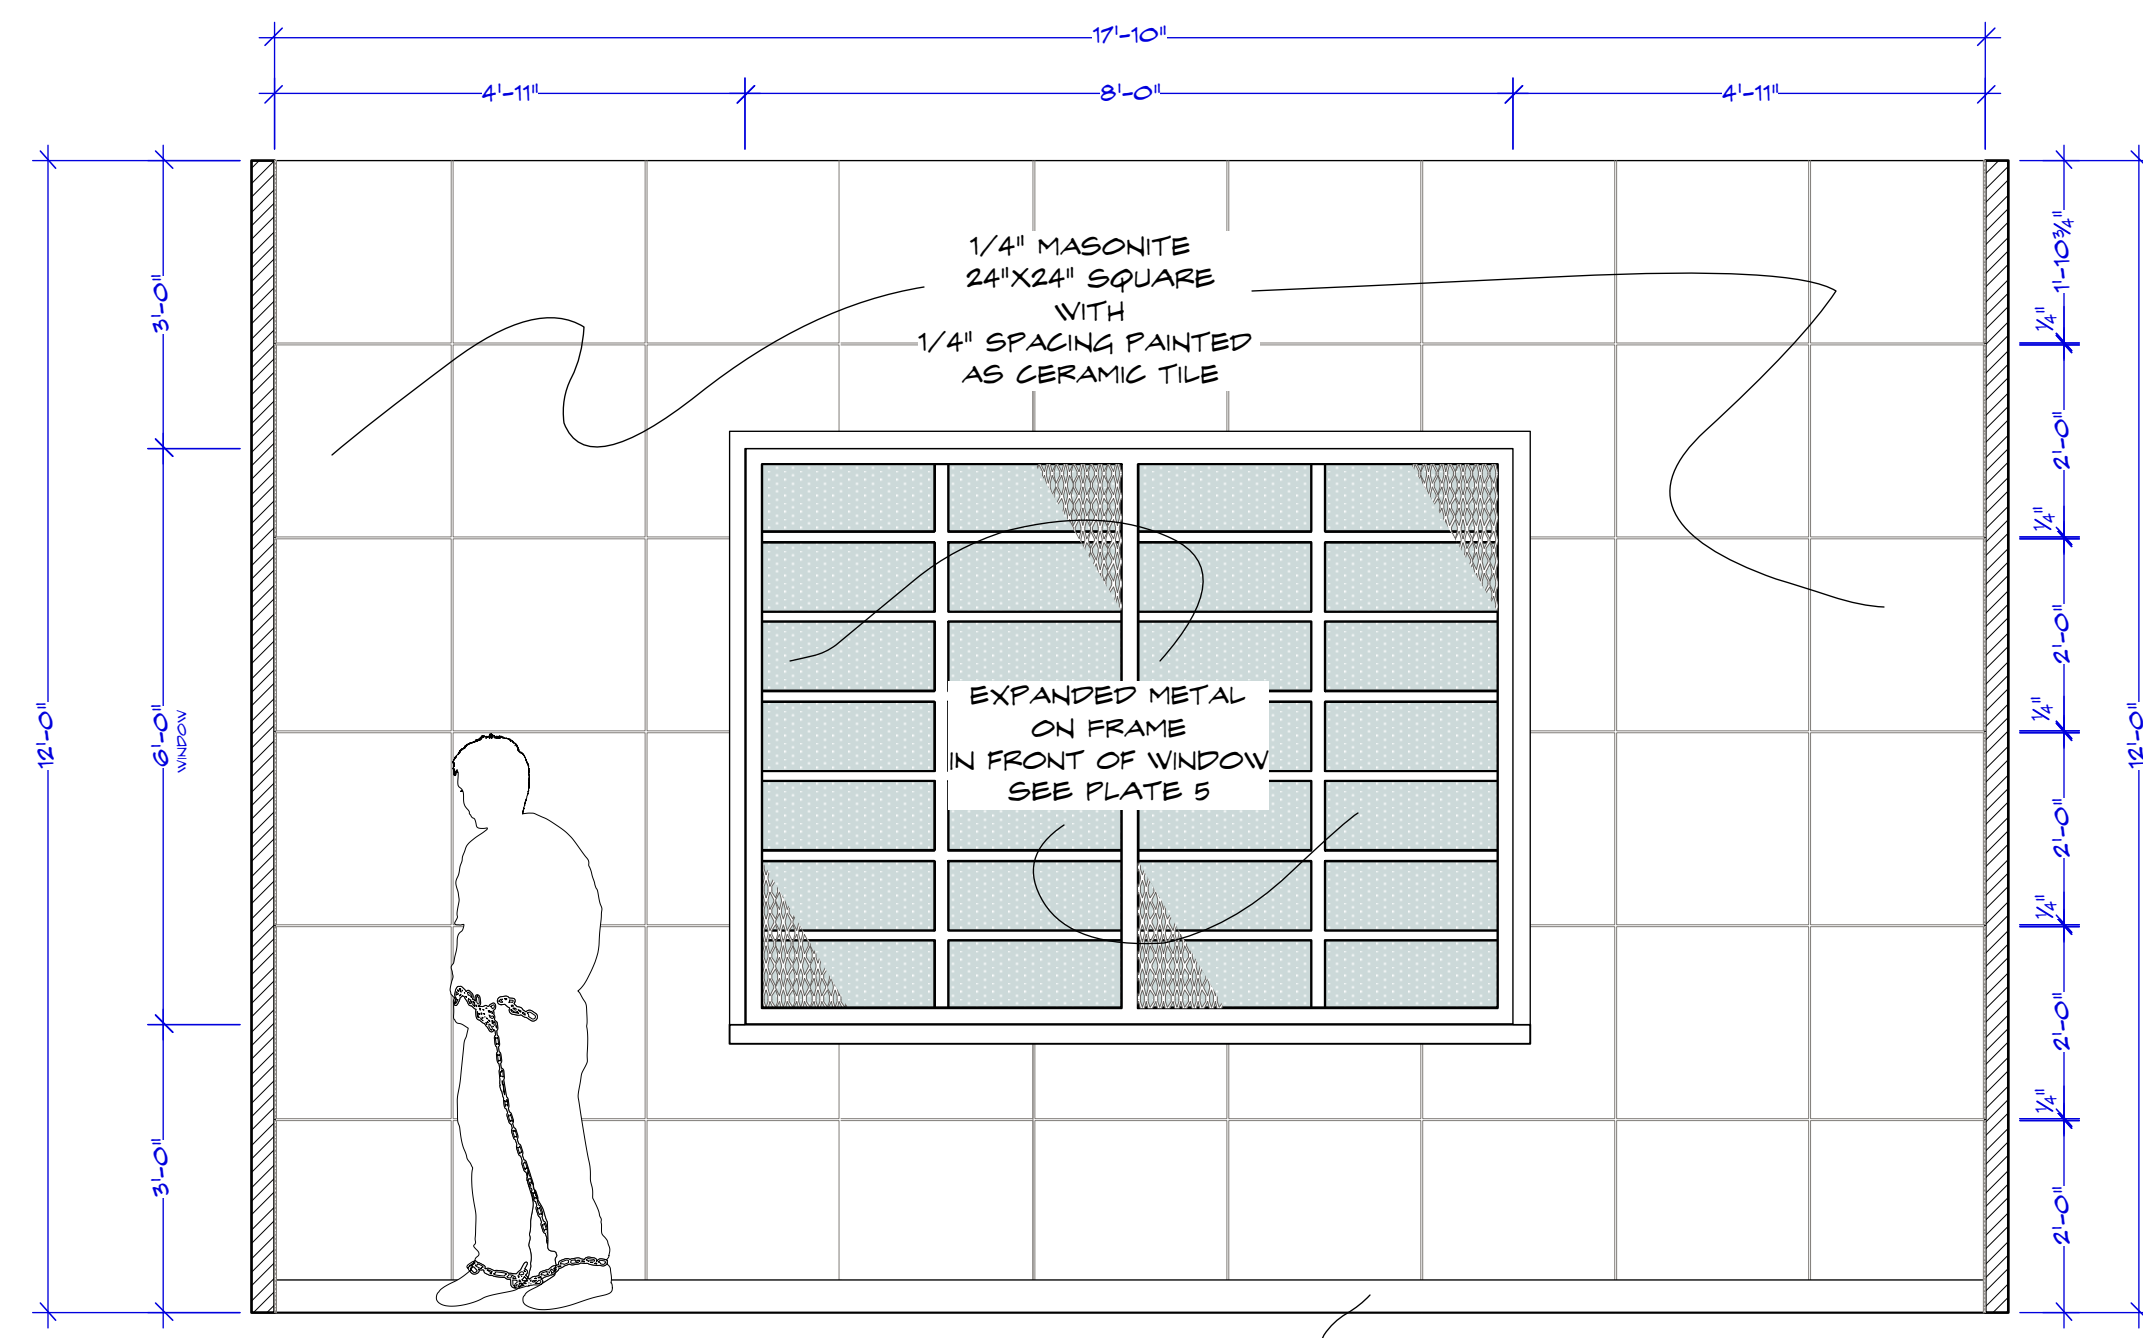


**W1**  
**P6**


**I COMMON AREA WALL I**  
SCALE: 1/2" = 1'-0"

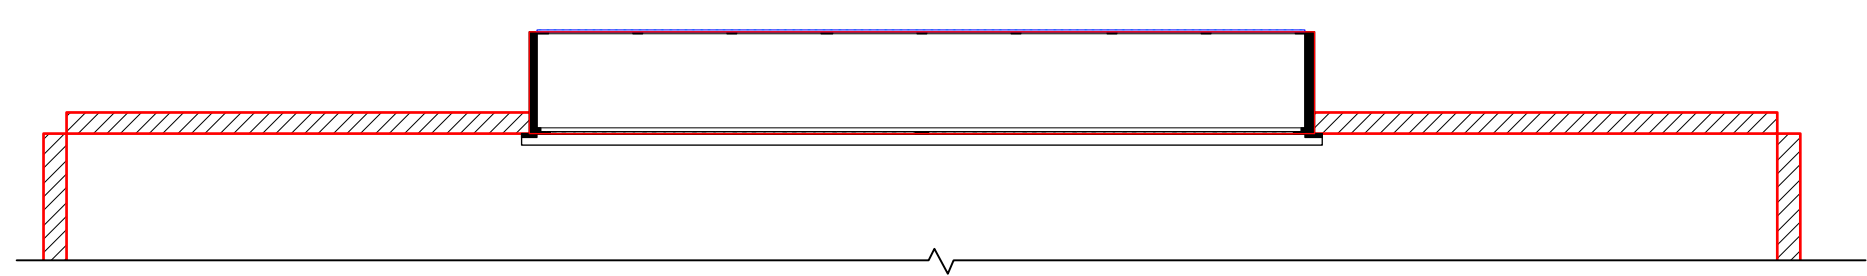


**PLAN WALL I**  
SCALE: 1/2" = 1'-0"

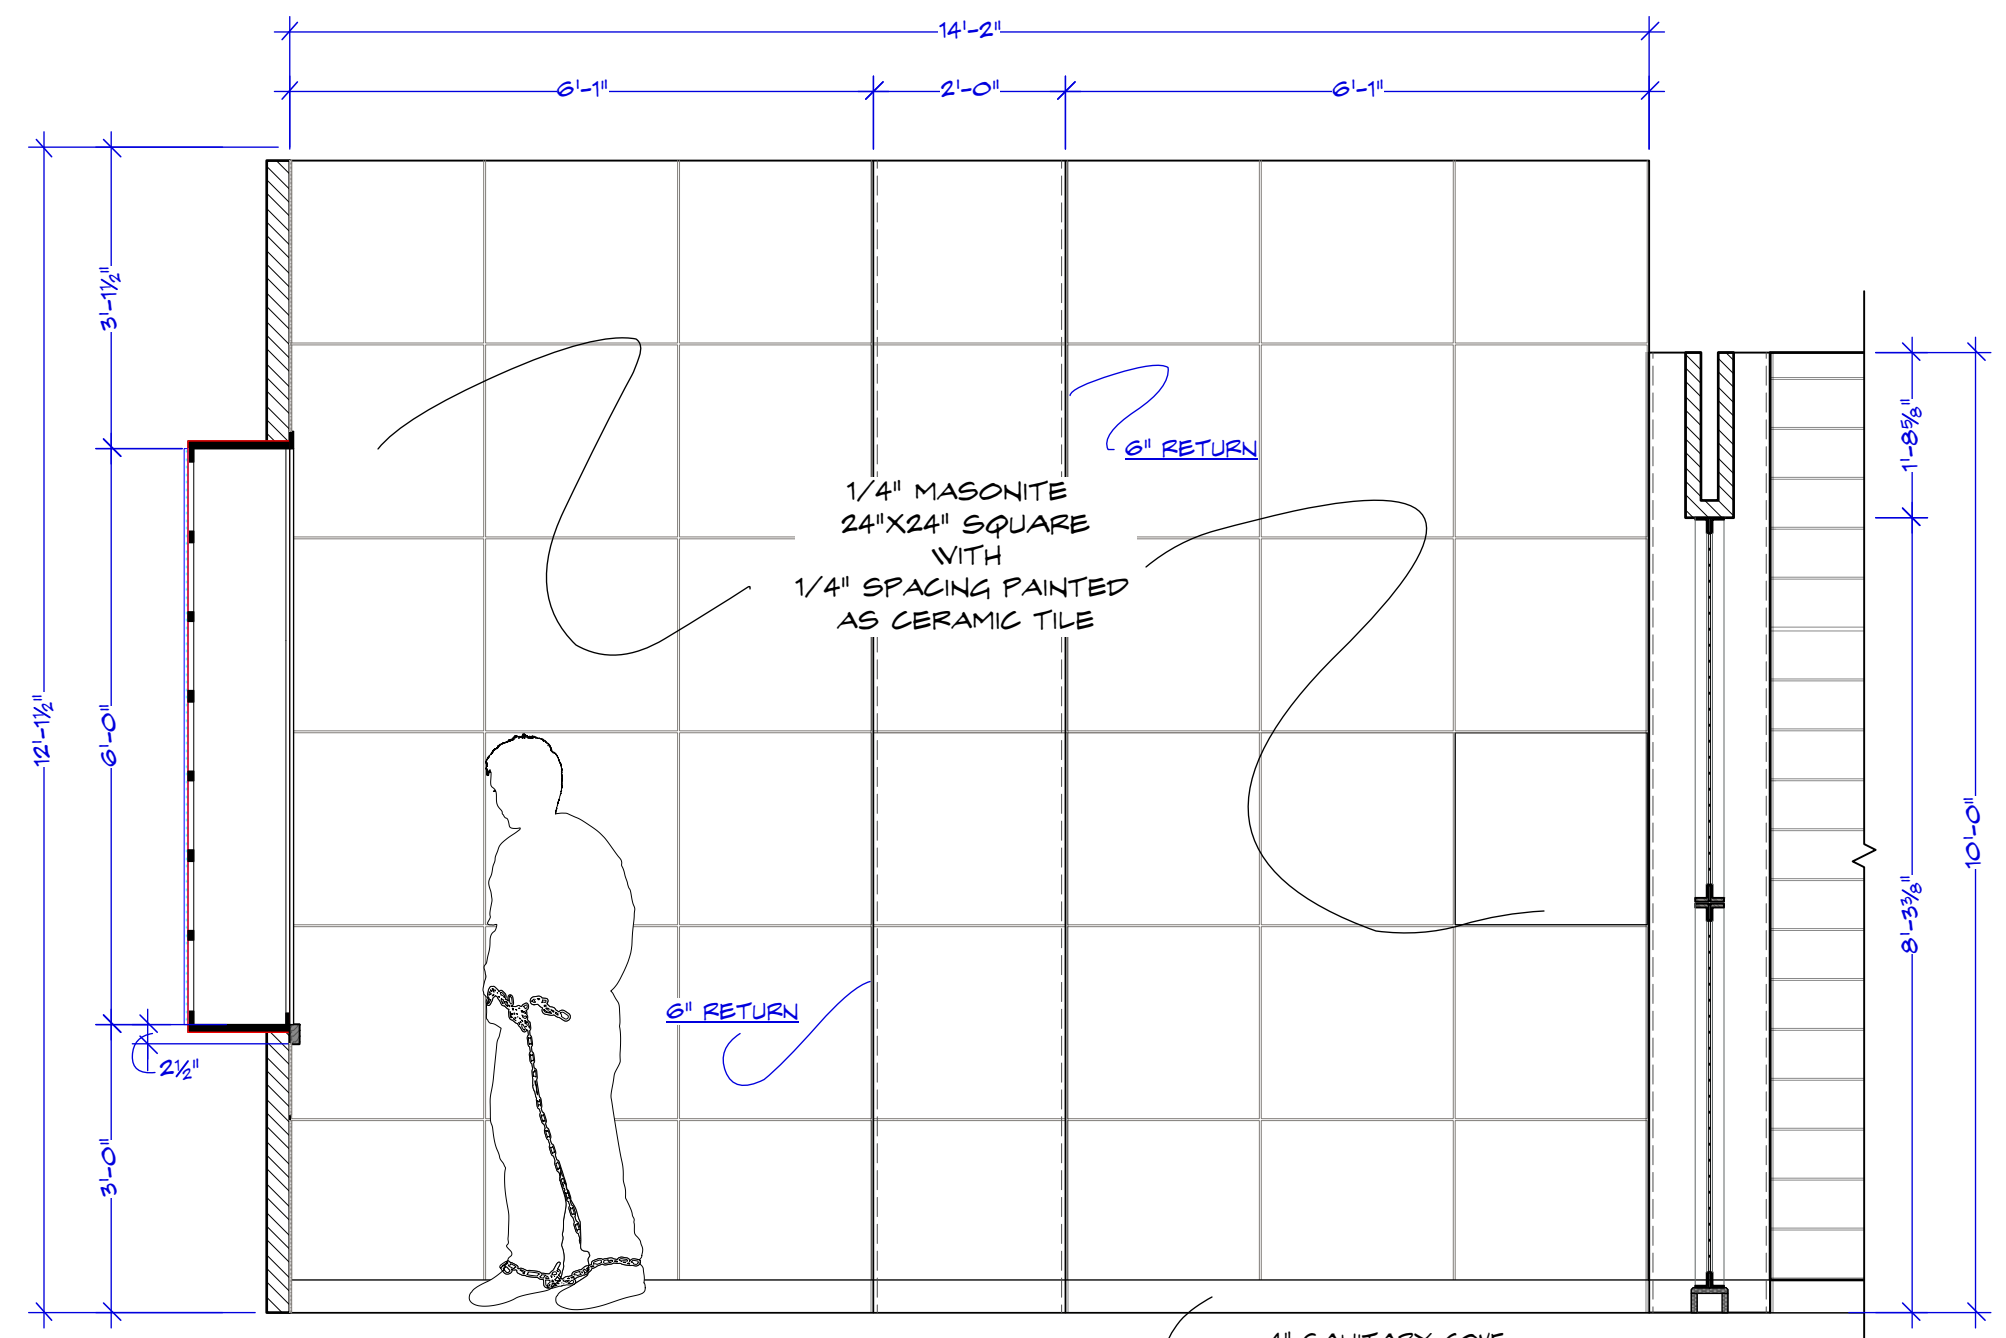


**J COMMON RM WALL J**  
SCALE: 1/2" = 1'-0"

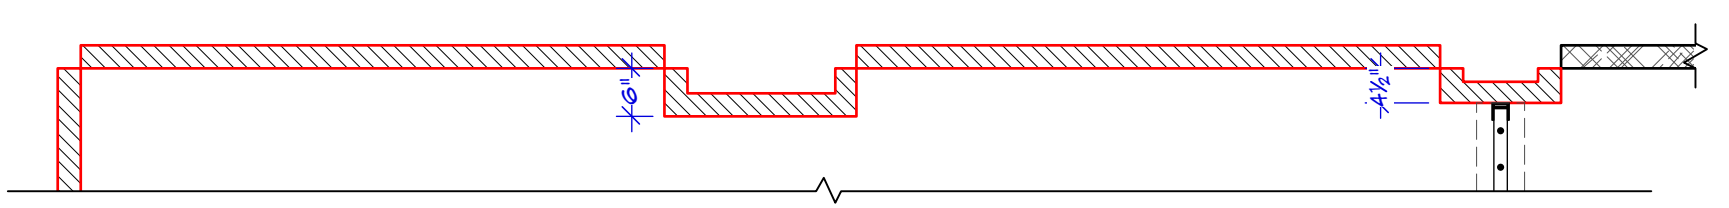


**PLAN WALL J**  
SCALE: 1/2" = 1'-0"

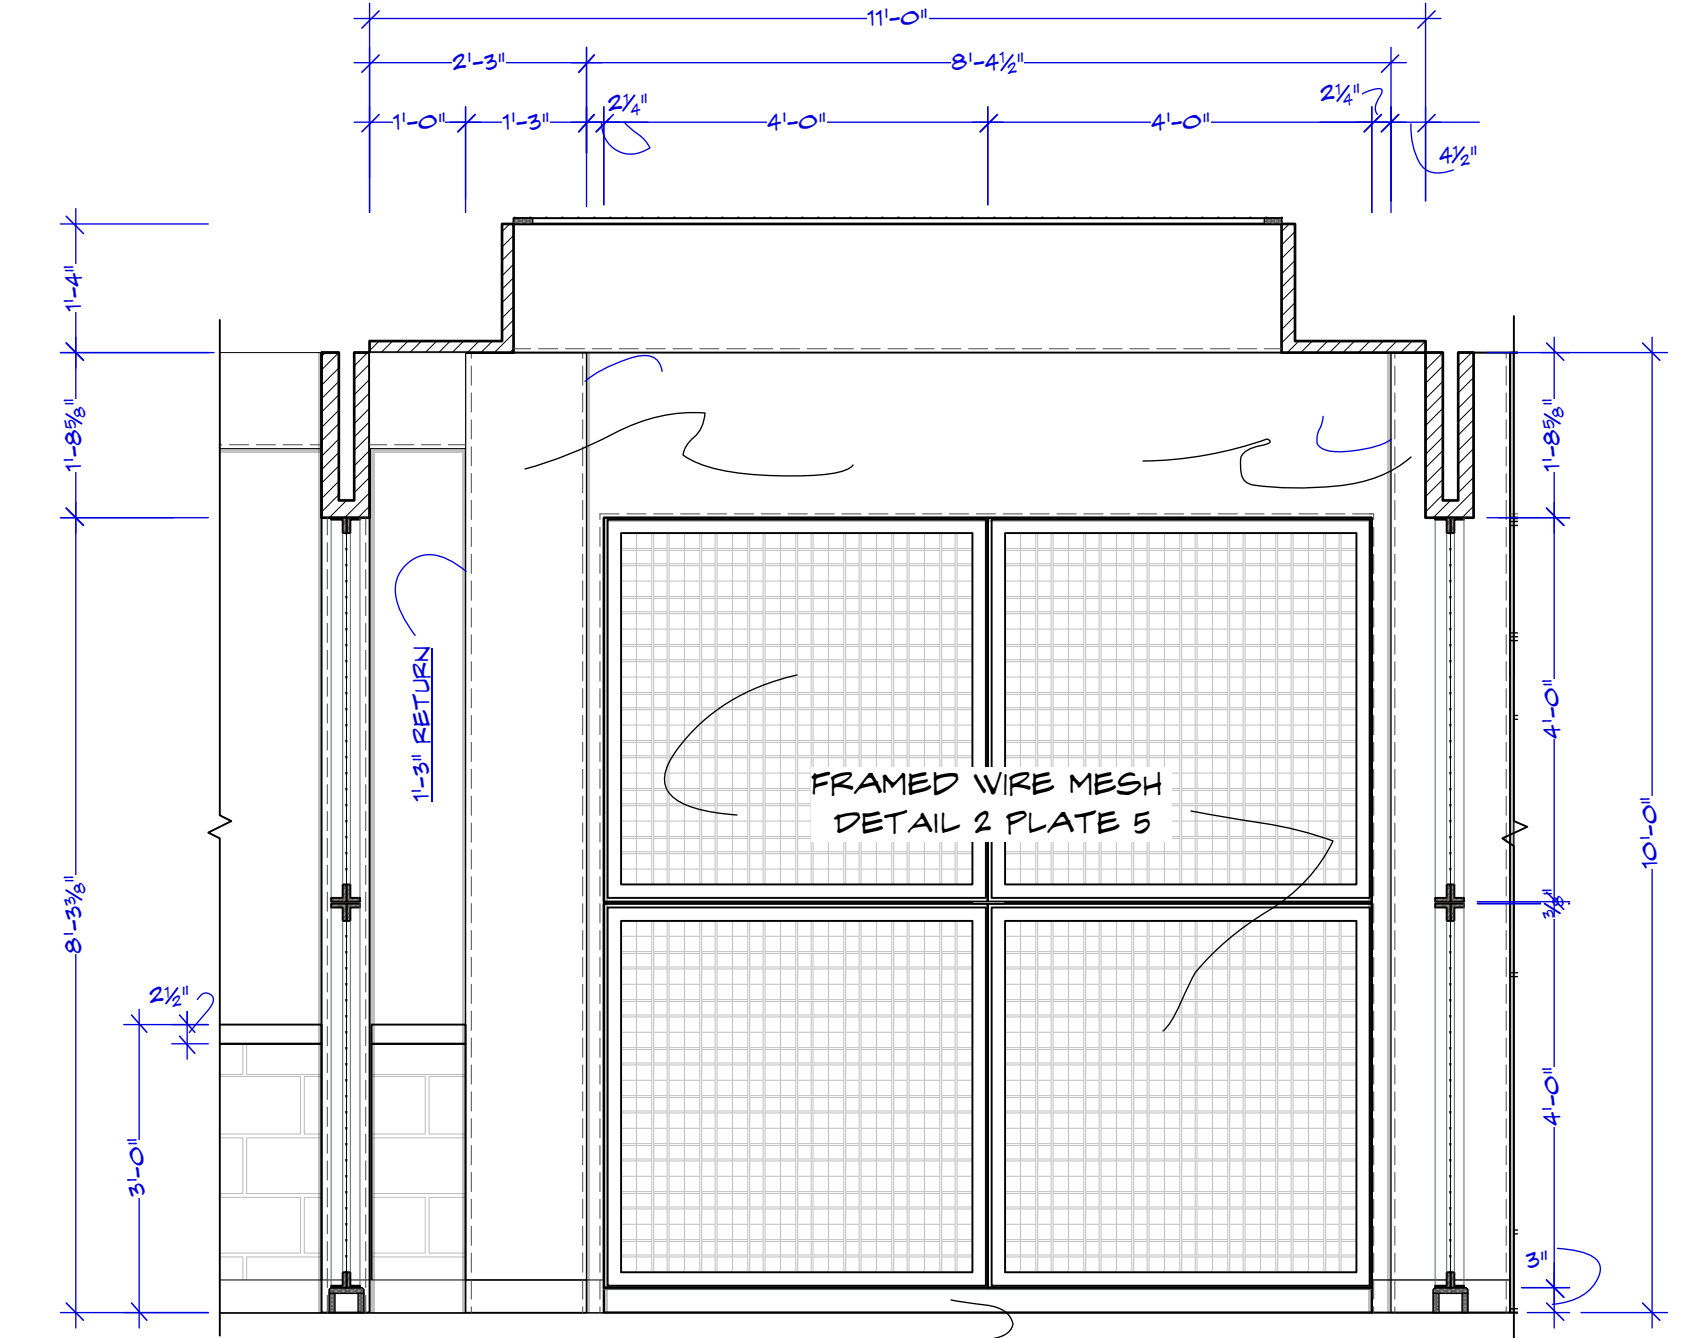


**K CAGE 1 VIEW K**  
SCALE: 1/2" = 1'-0"

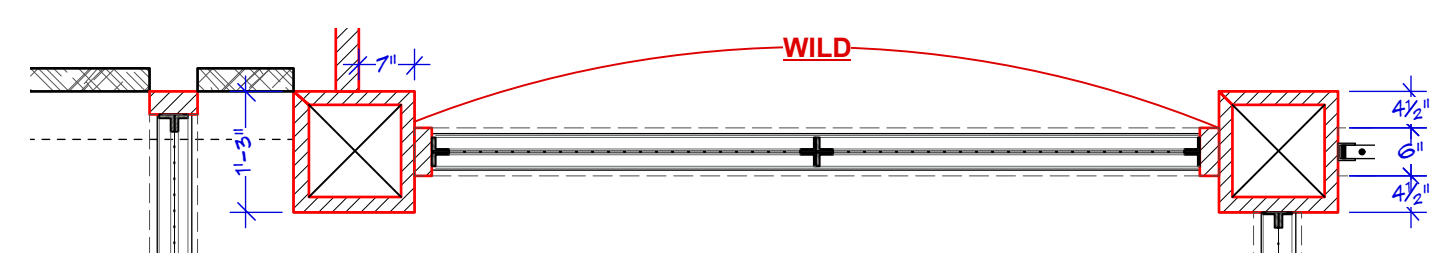


**PLAN VIEW K**  
SCALE: 1/2" = 1'-0"

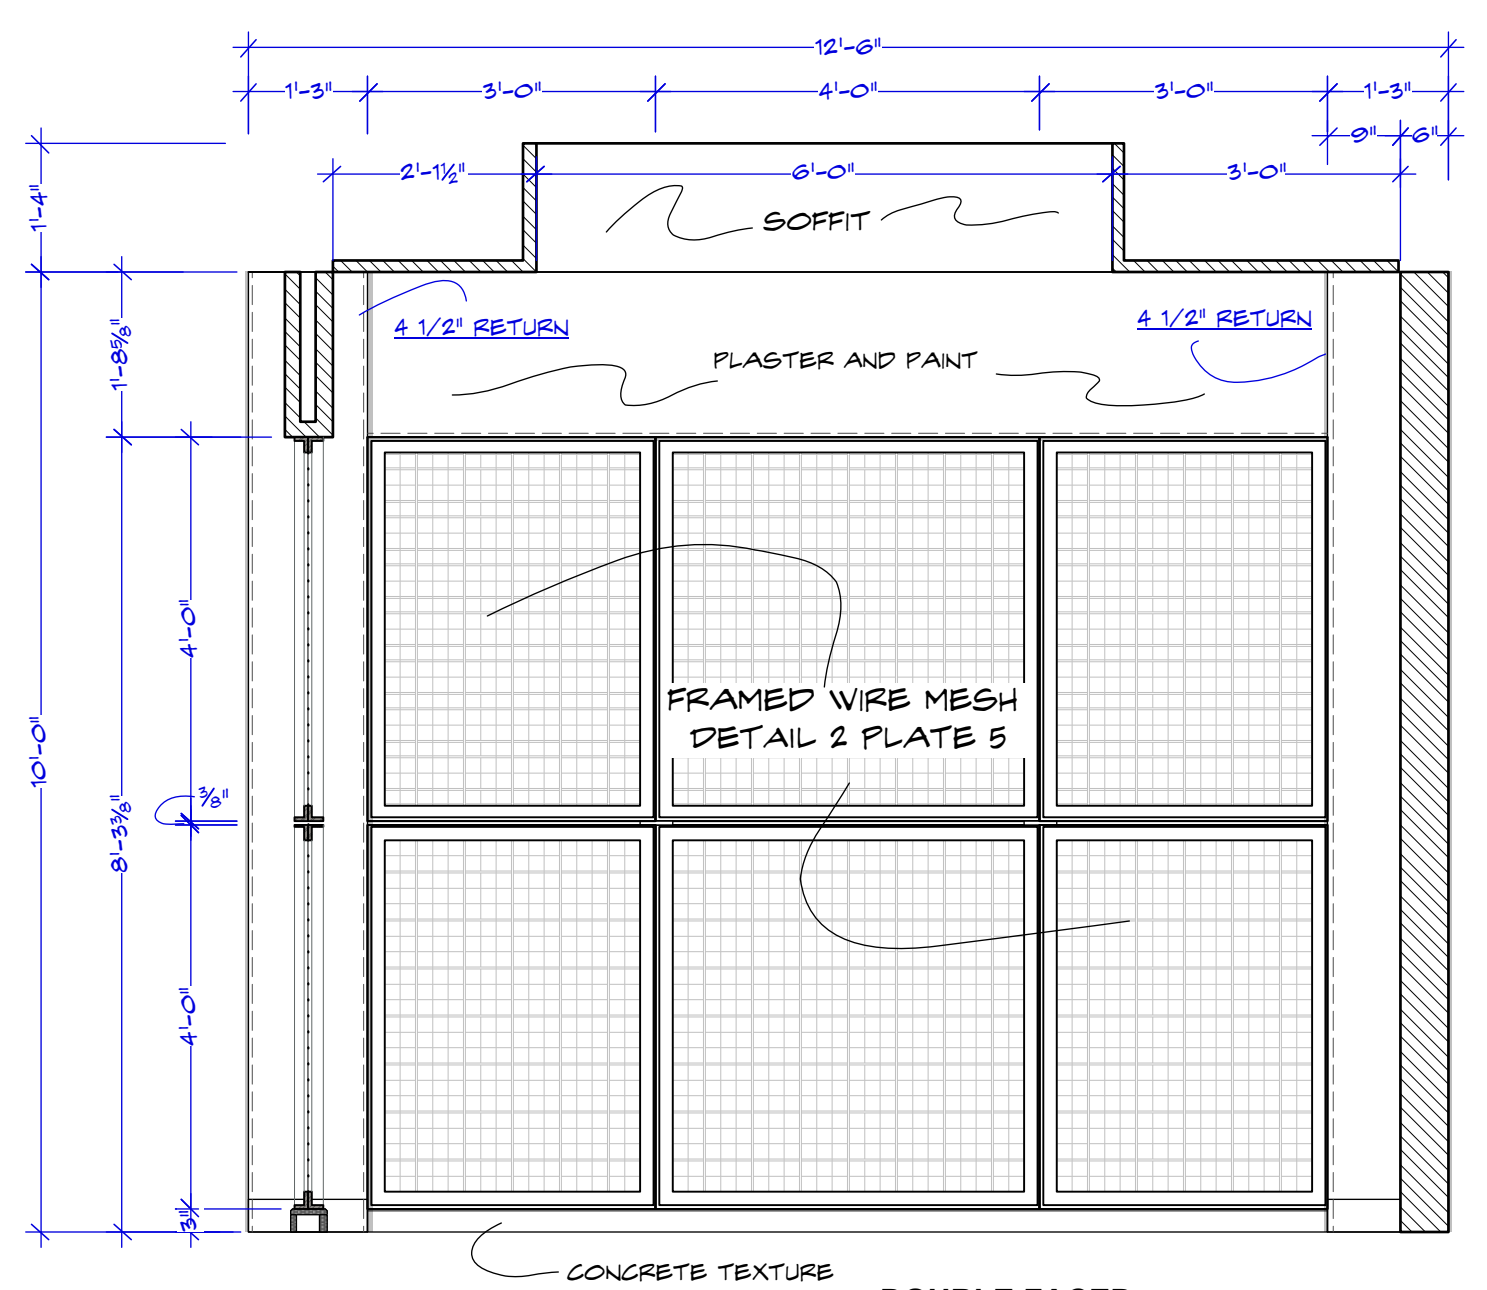


**L CAGE 1 VIEW L**  
SCALE: 1/2" = 1'-0"

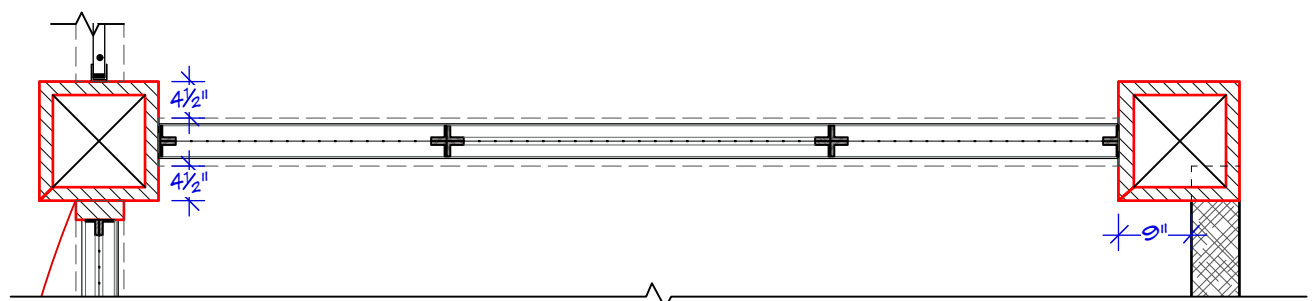


**VIEW L PLAN**  
SCALE: 1/2" = 1'-0"

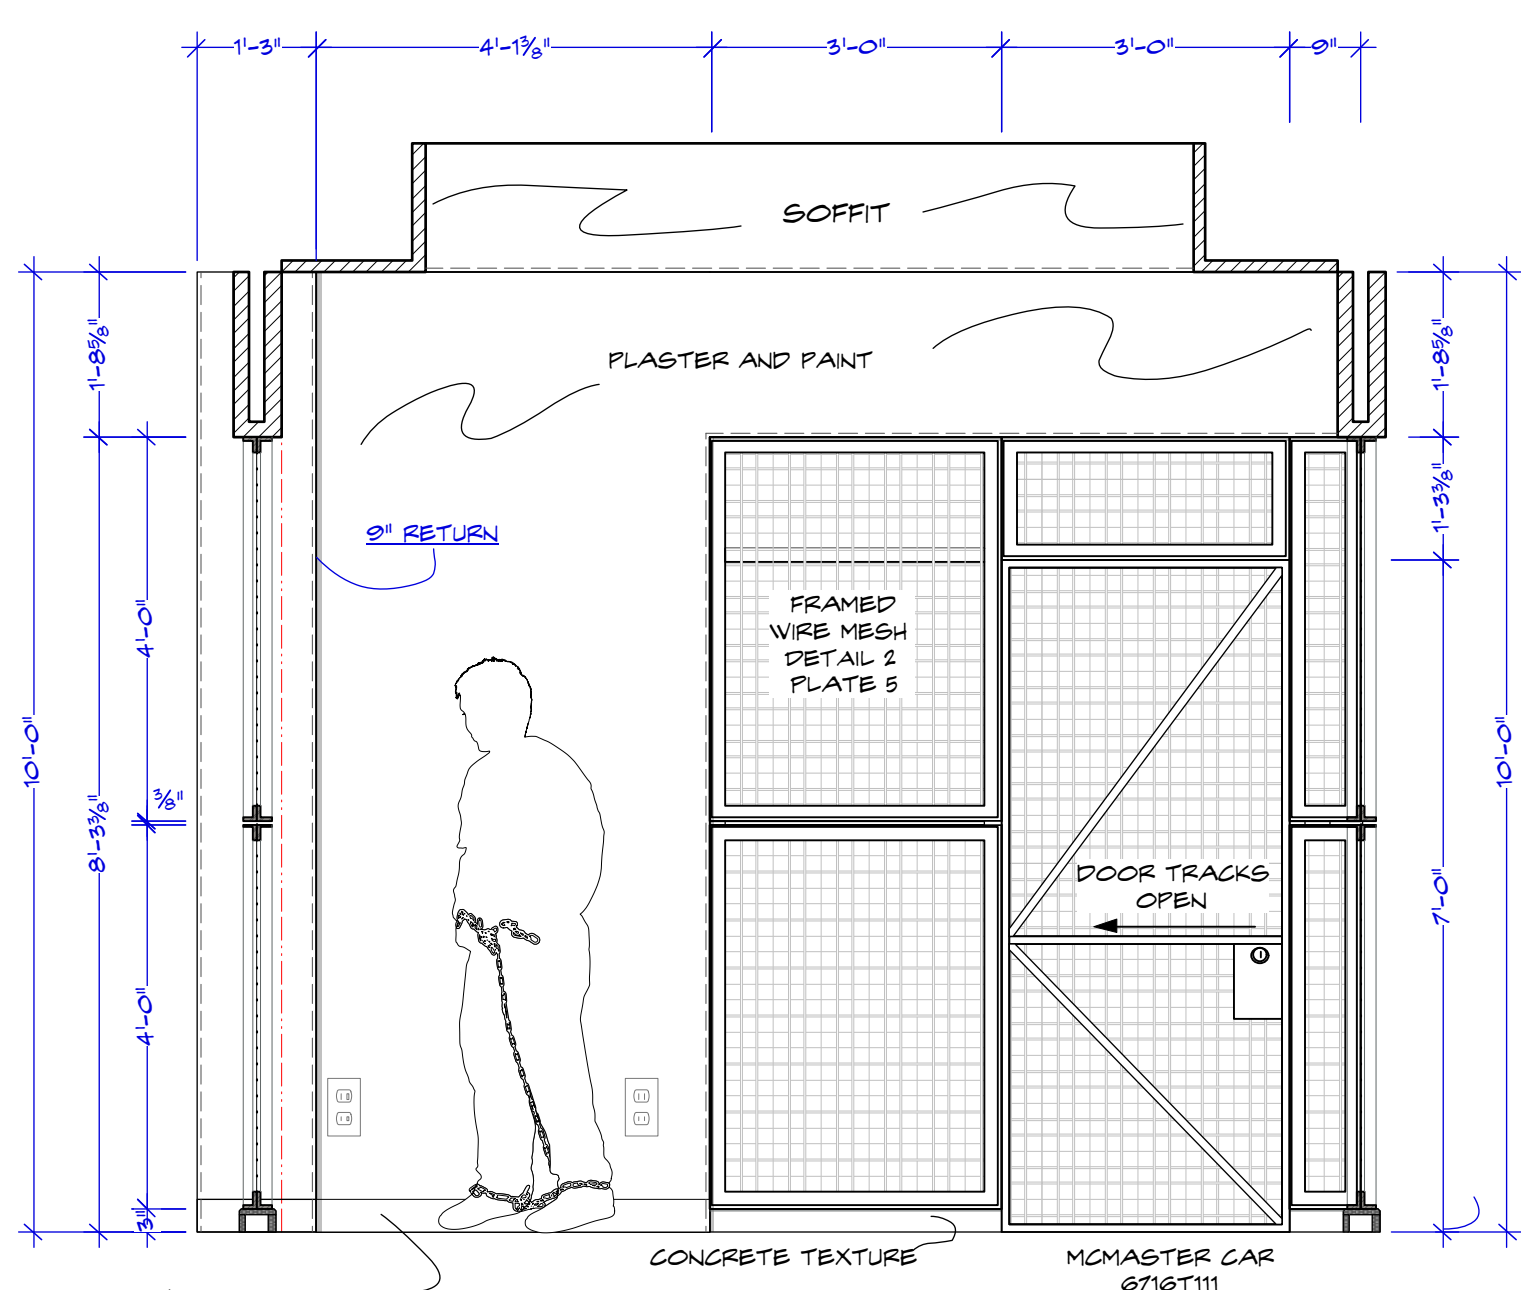


**M CAGE 1 VIEW M**  
SCALE: 1/2" = 1'-0"

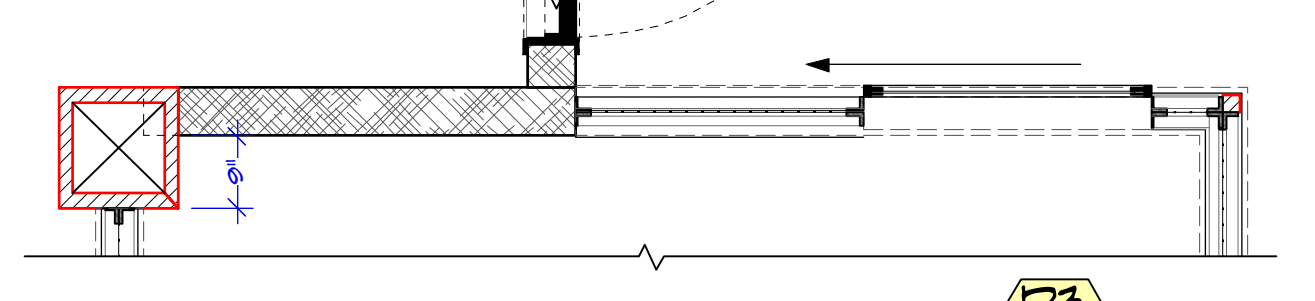


**VIEW M PLAN**  
SCALE: 1/2" = 1'-0"

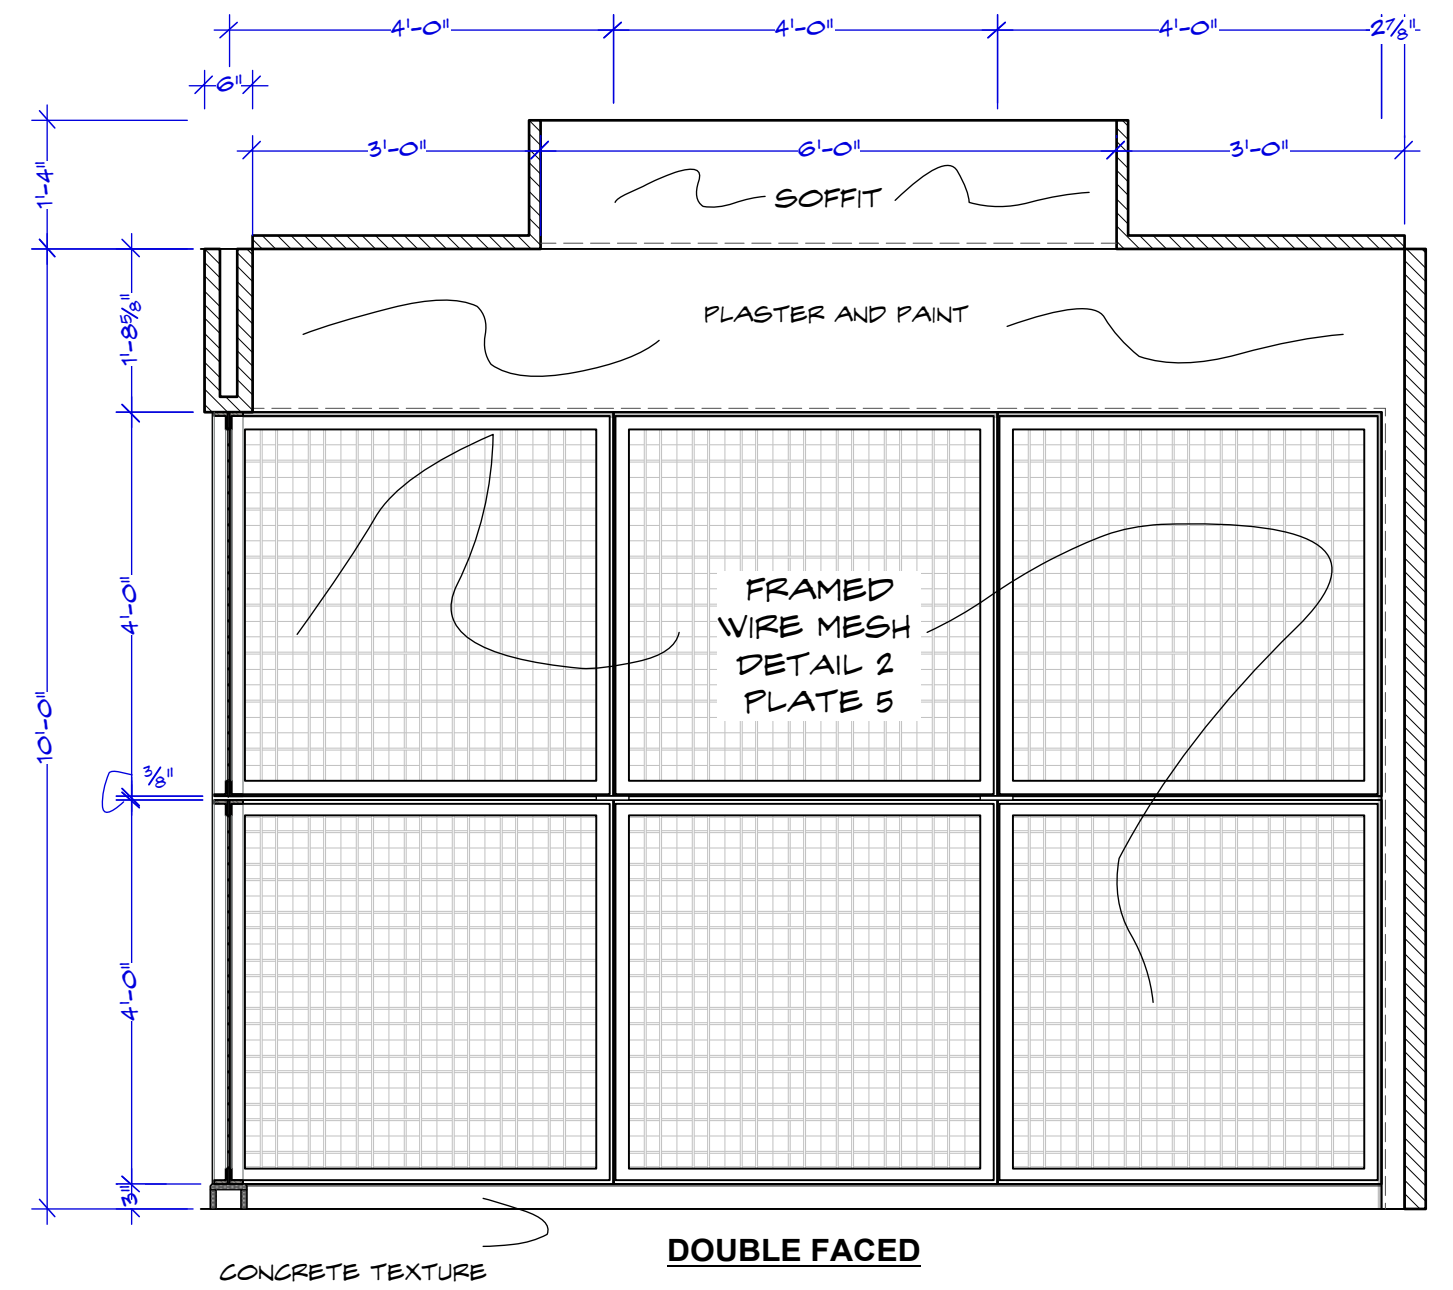

**N CAGE 1 WALL N**  
SCALE: 1/2" = 1'-0"

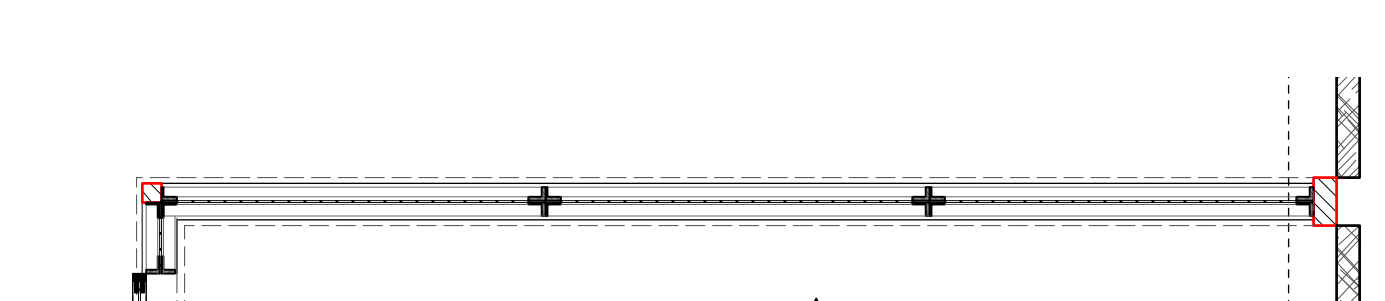

**VIEW N PLAN**  
SCALE: 1/2" = 1'-0"

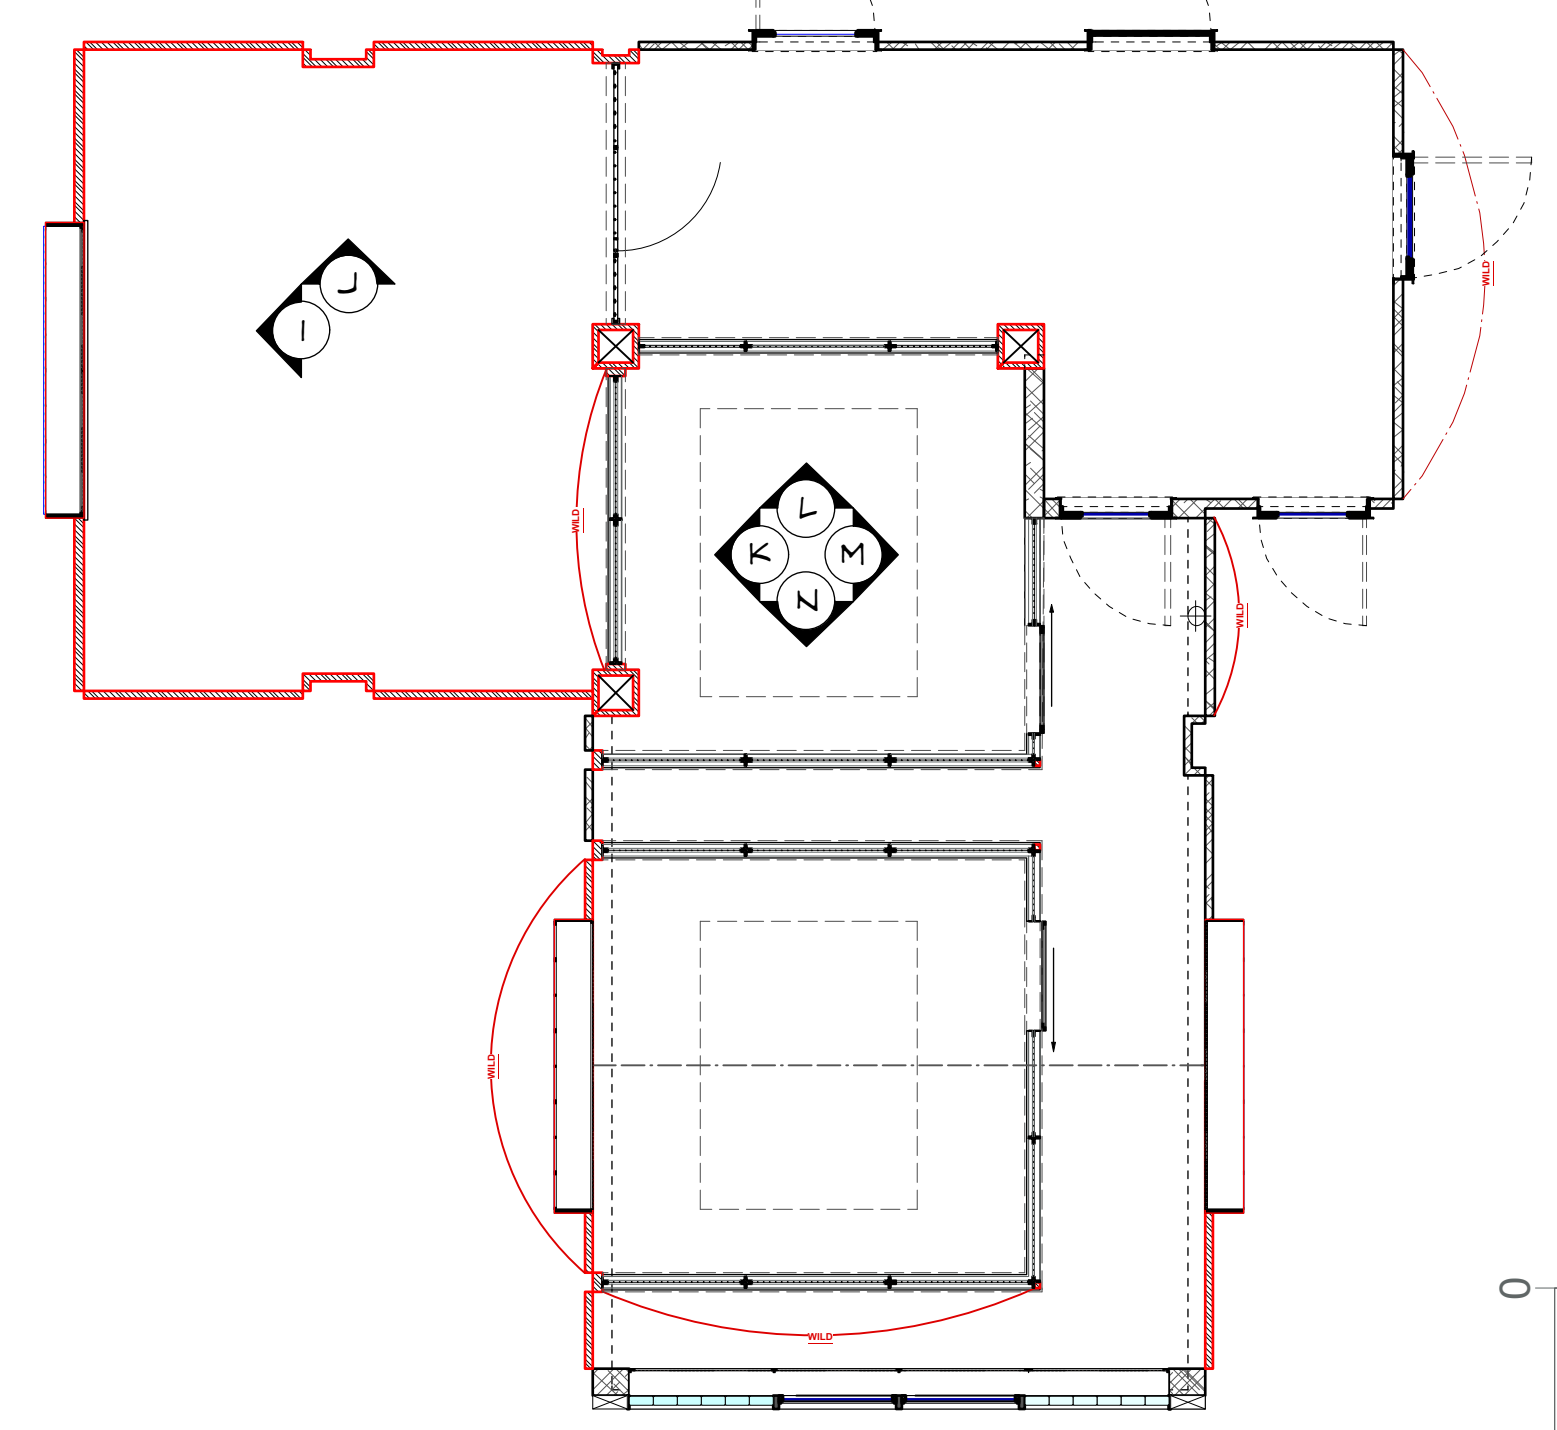


3" 2" 1" 0"  
TRUE SIZE SCALE CHECK  
110\_394\_Sing\_Sterile\_Meeting\_Rm\_vxx


RELEASED 08/26/2019

Episode: 110	Set #: 394	Scale: 1/2"=1'-0"
Set Name & Description: SING SING PRISON MEETING RM ELEVATION	Director: VARIOUS	Location: STAGE 27
Executive Producer: JERRY KUPFER	Producer: UPM: BILL SELL	Line Producer: BILL SELL
Address: STEINER STUDIO 15 WASHINGTON AVE	Art Director: MARCO MUDD	Set Decorator: SUSAN MARSHAL
Prod. Designer: CURT BEECH	Const. Coordinator: NILES NORTON	
Drawn by: M. FAHRER	Sheet No.: 394-04	
Date: 8/26/2019	Shoot Date: 09/04/2019	




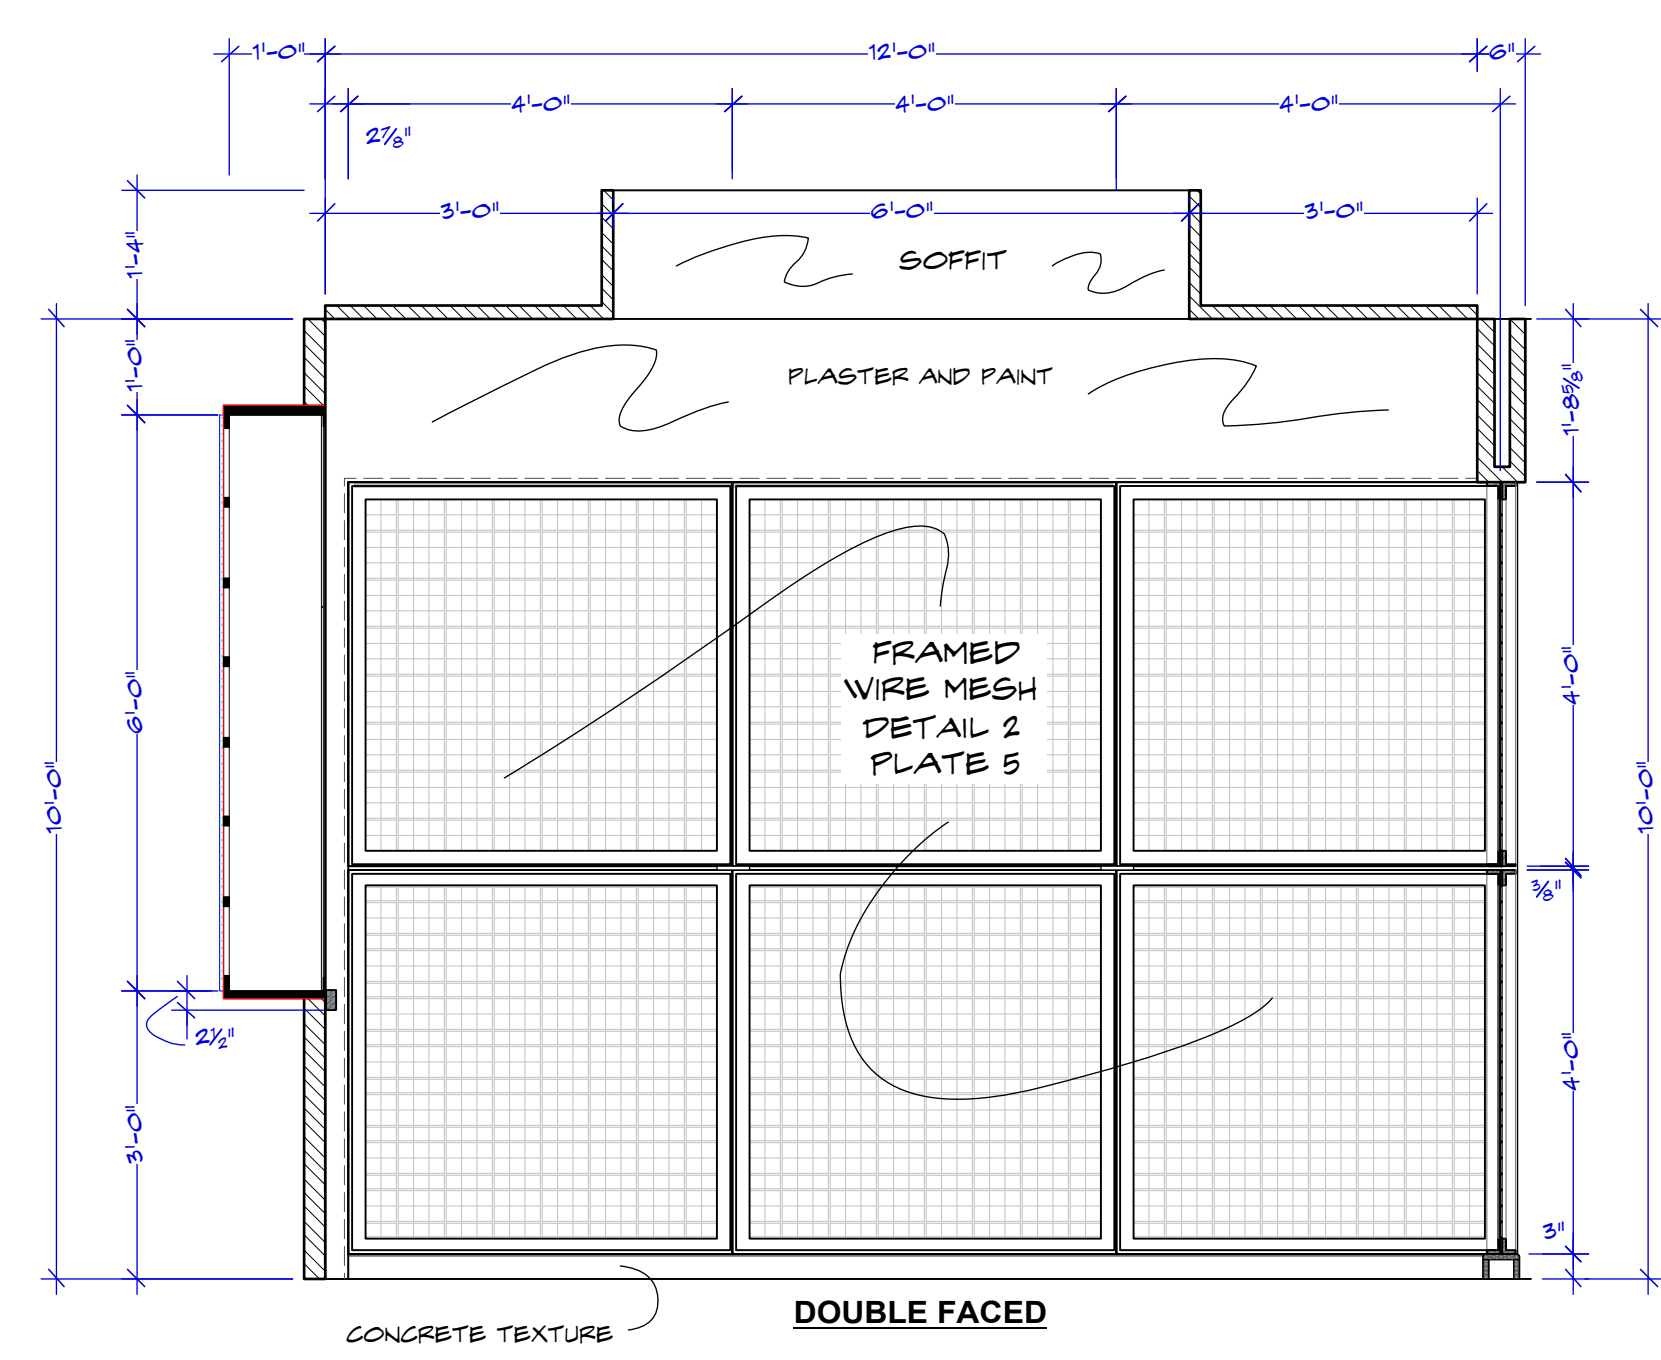


0 CAGE 2 VIEW O  
SCALE: 1/2" = 1'-0"

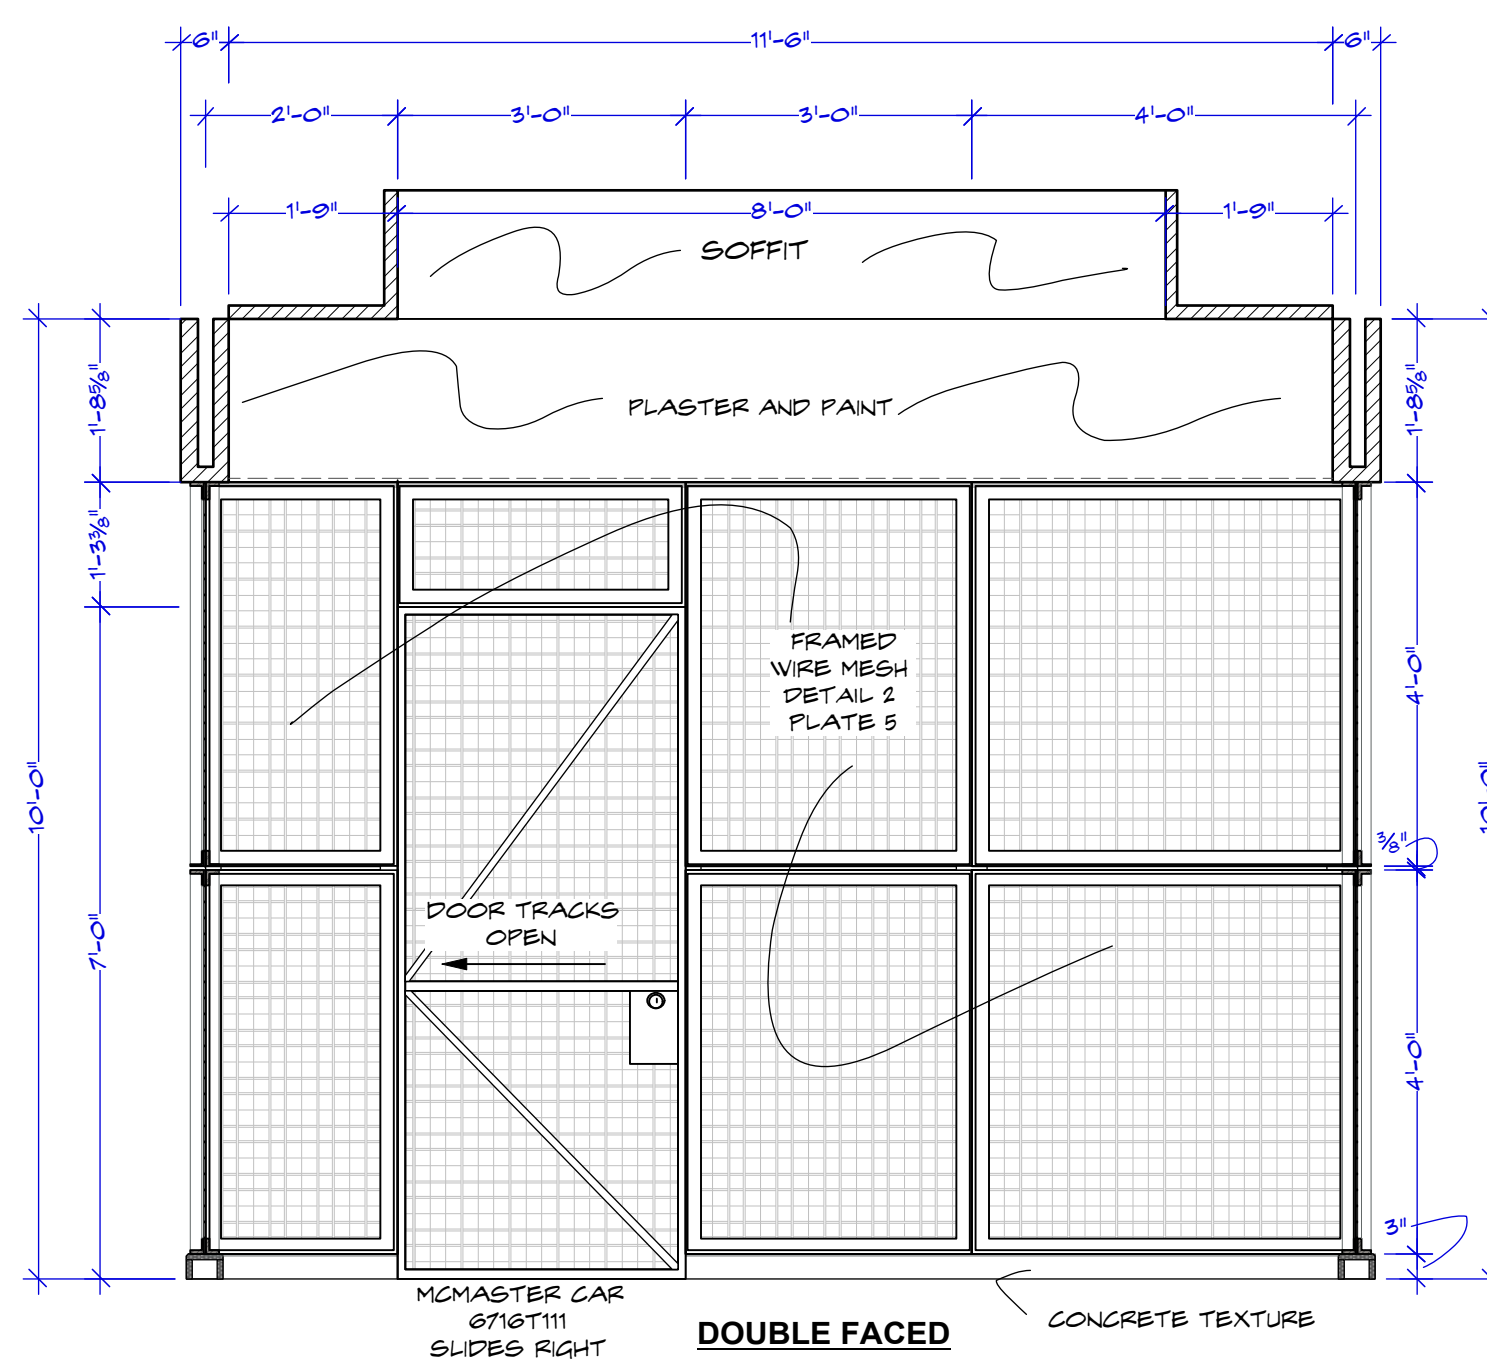

P CAGE 2 VIEW P  
SCALE: 1/2" = 1'-0"

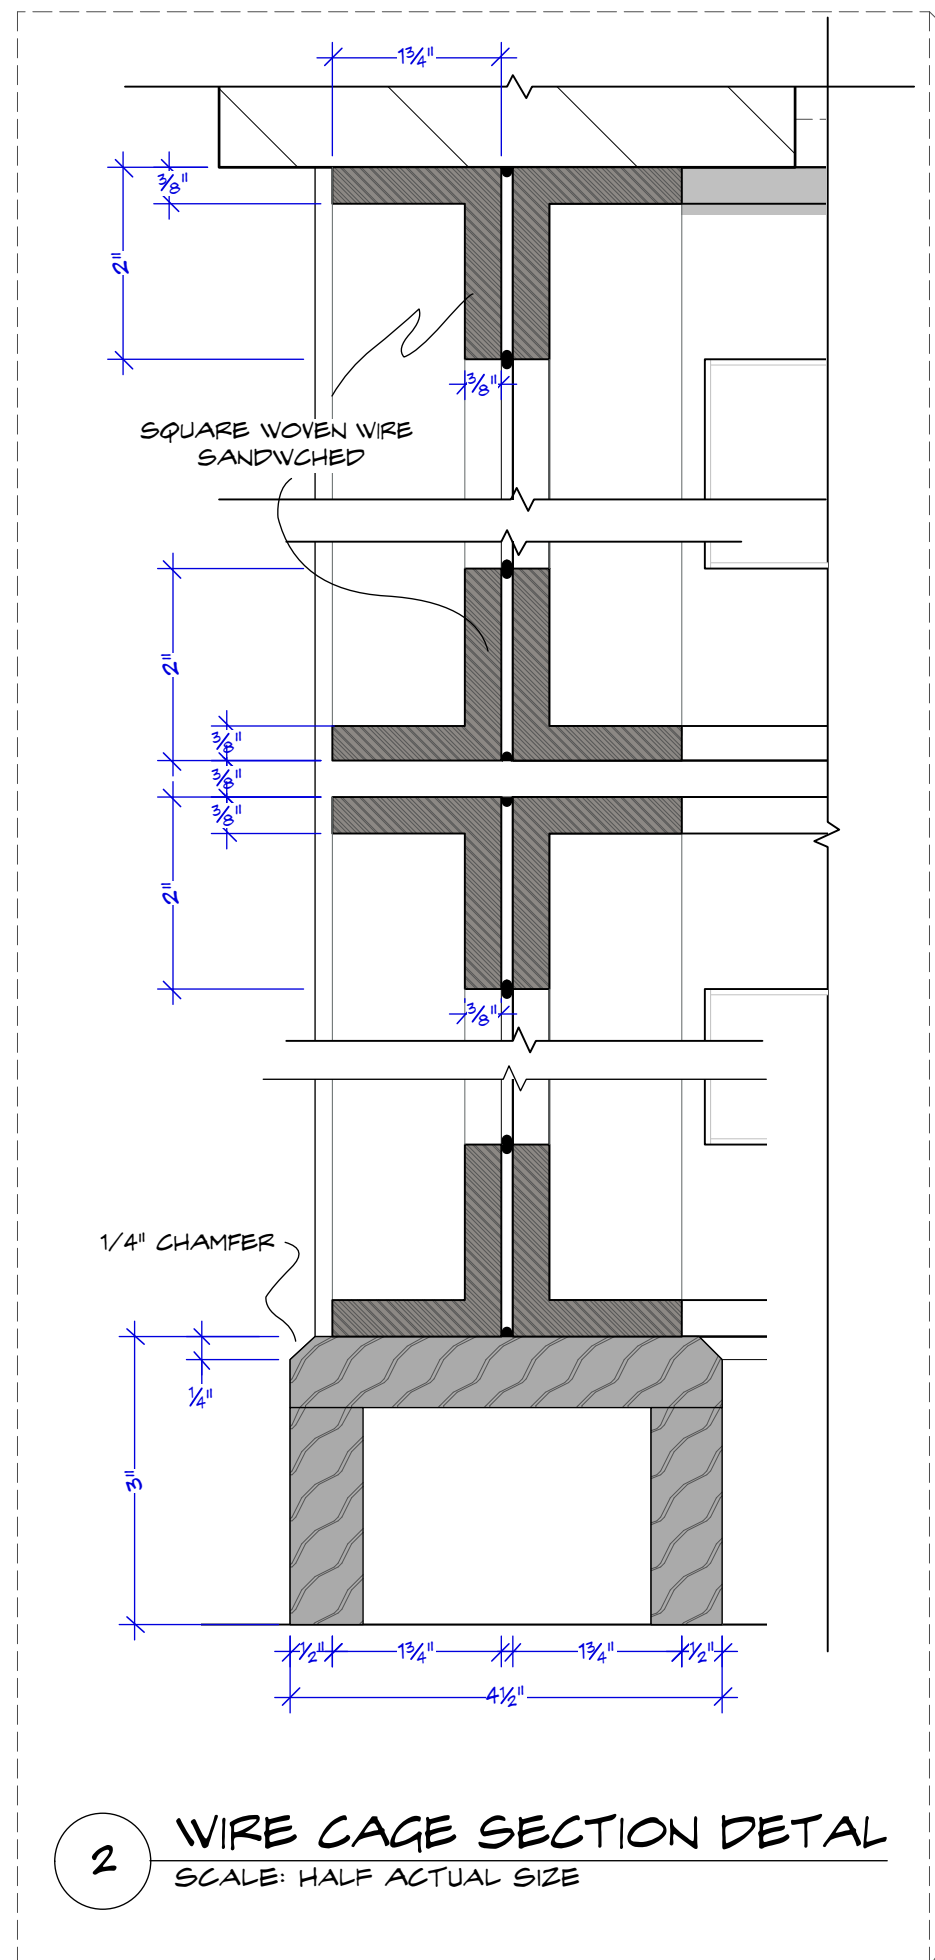

2 WIRE CAGE SECTION DETAIL  
SCALE: HALF ACTUAL SIZE

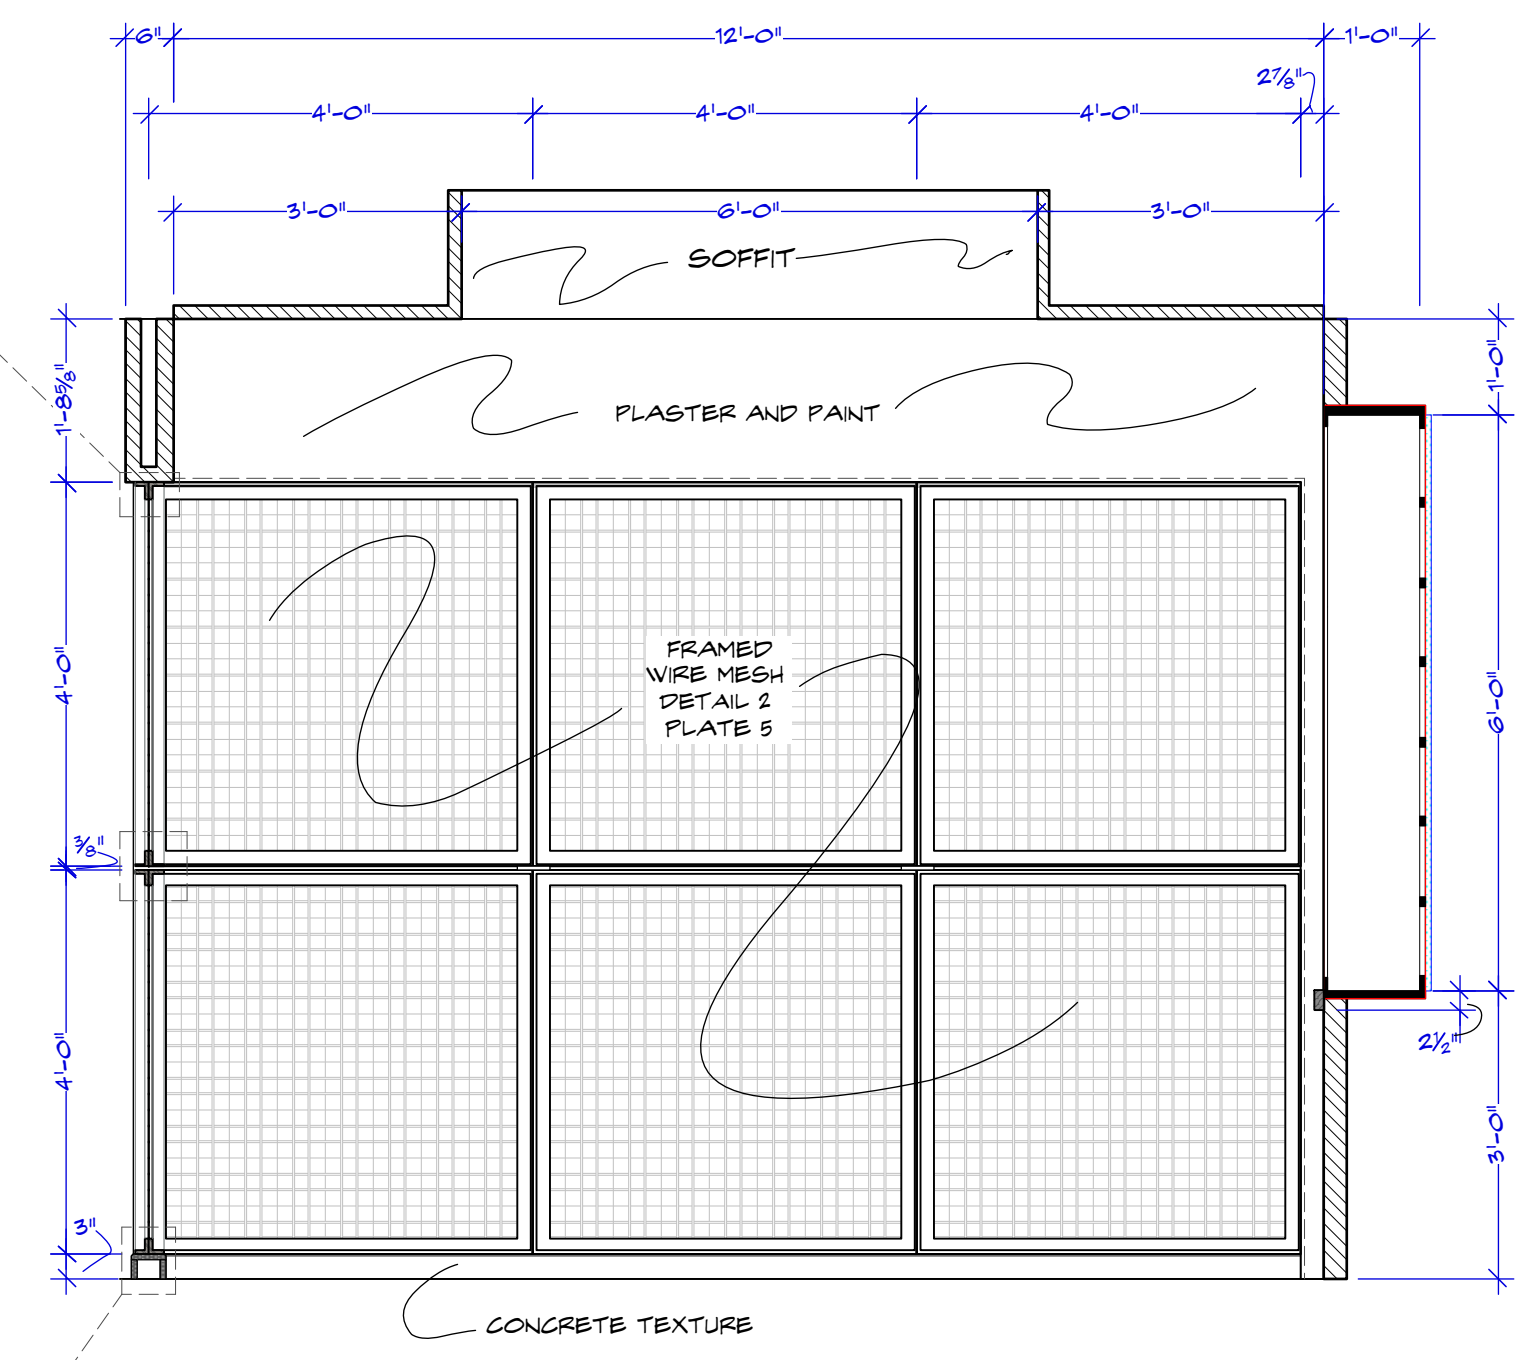


Q CAGE 2 VIEW Q  
SCALE: WILD-1'-0"


VIEW Q PLAN  
SCALE: 1/2" = 1'-0"

VIEW O PLAN  
SCALE: 1/2" = 1'-0"


D3 P5 VIEW P PLAN  
SCALE: 1/2" = 1'-0"

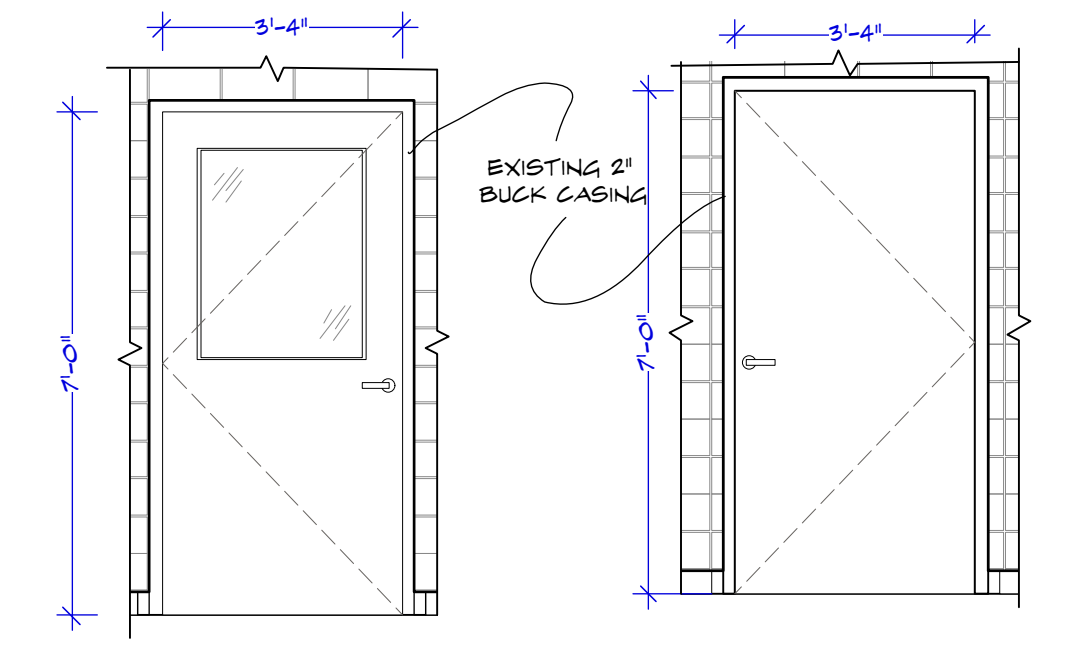

D1 DOOR 1  
SCALE: 3/8" = 1'-0"  
D2 DOOR 2  
SCALE: 3/8" = 1'-0"  
EXISTING DOORS FOR REFERENCE

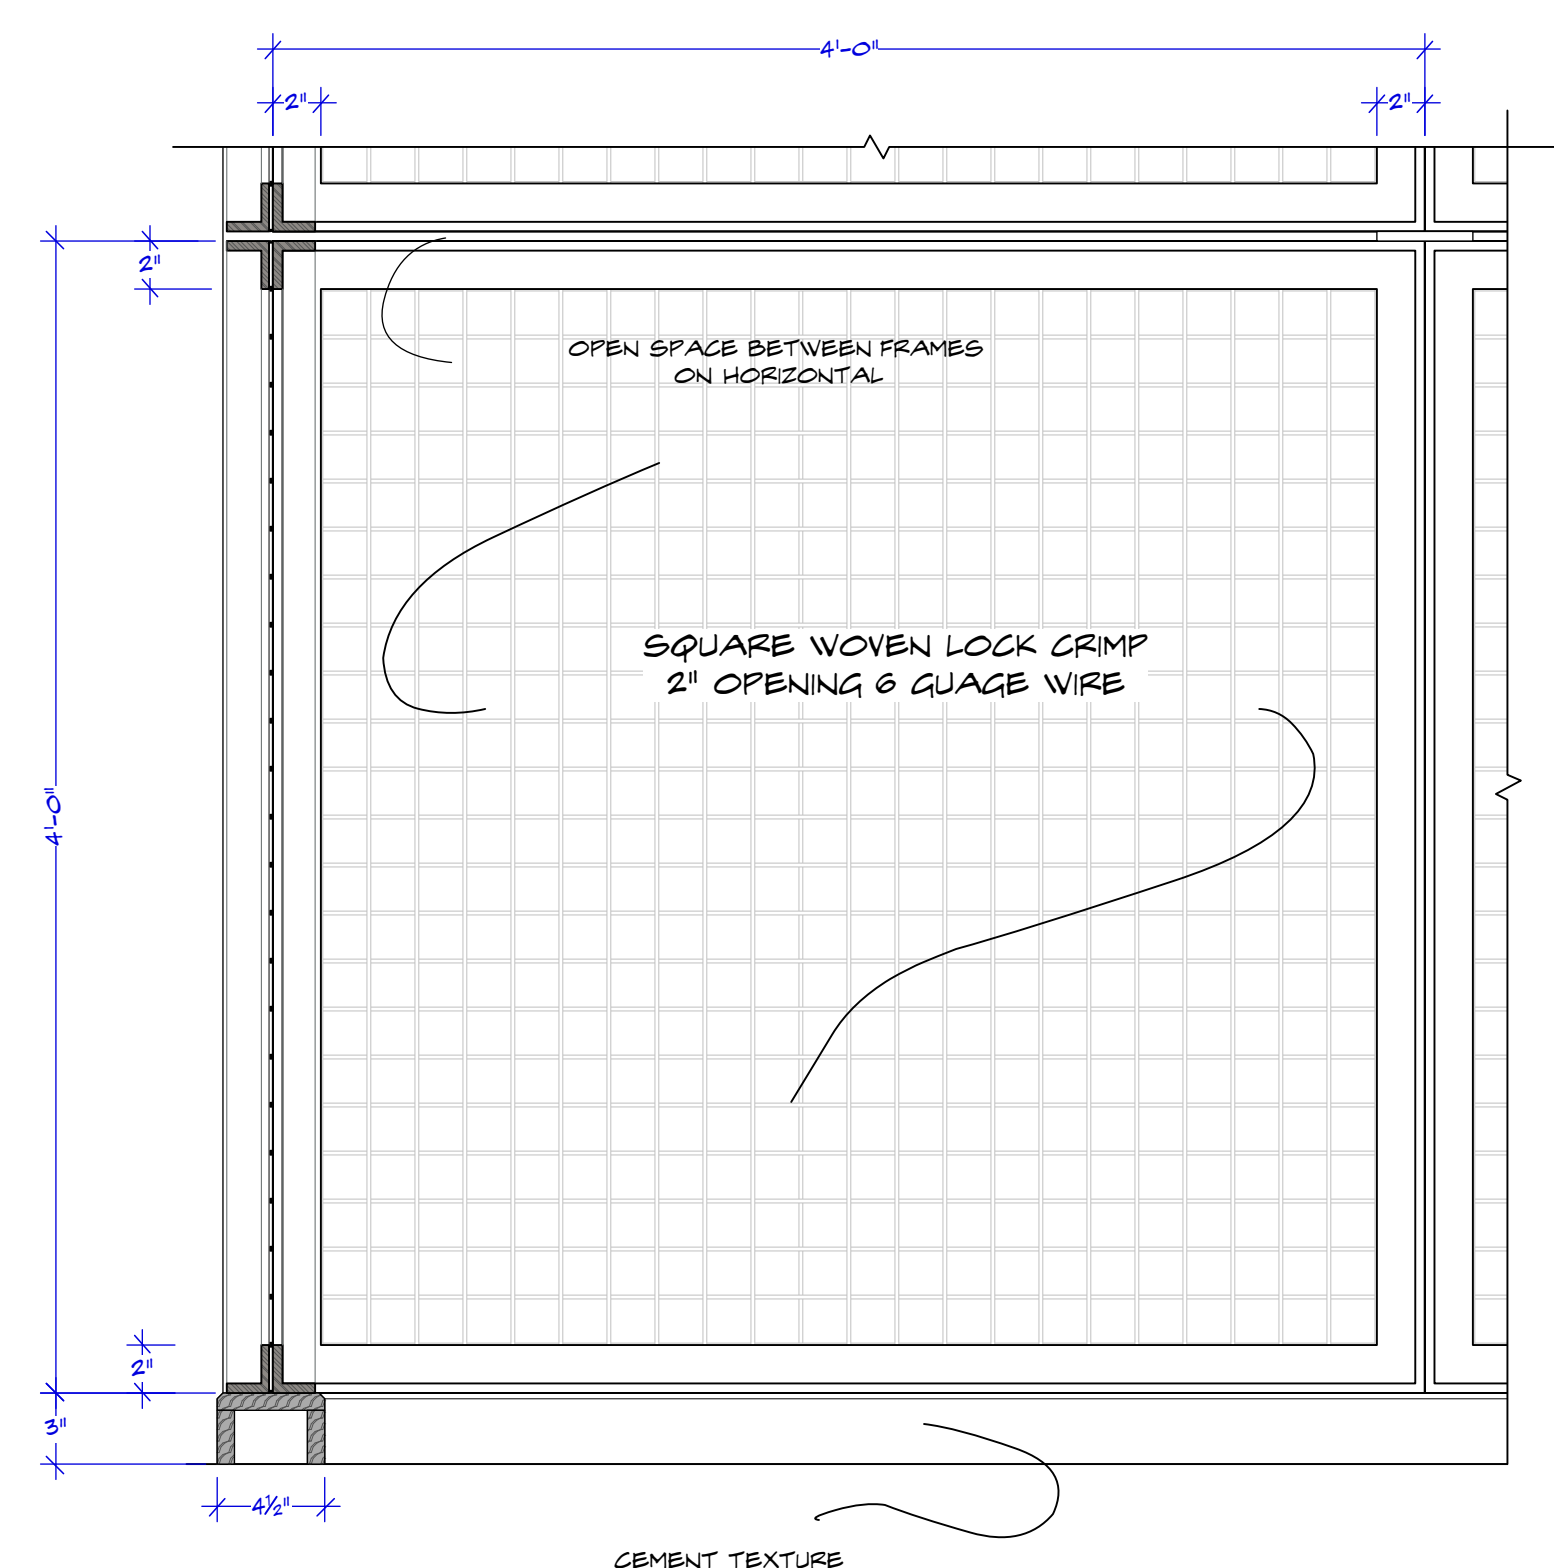

3 WIRE CAGE FRAME  
SCALE: 1 1/2" = 1'-0"

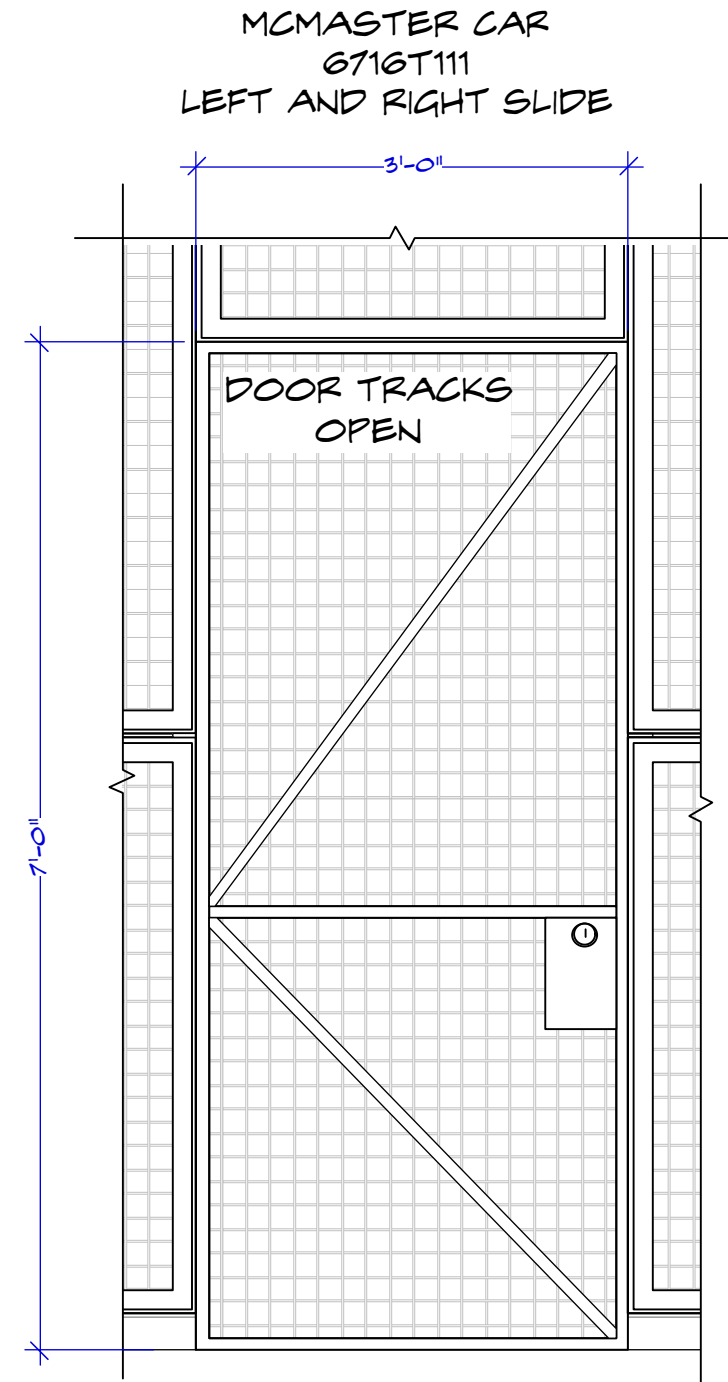


D3 DOOR 3 DETAIL  
SCALE: 3/4" = 1'-0"

DOOR 3 PLAN  
SCALE: 3/4" = 1'-0"




WIRE CAGE REFERENCE IMAGES

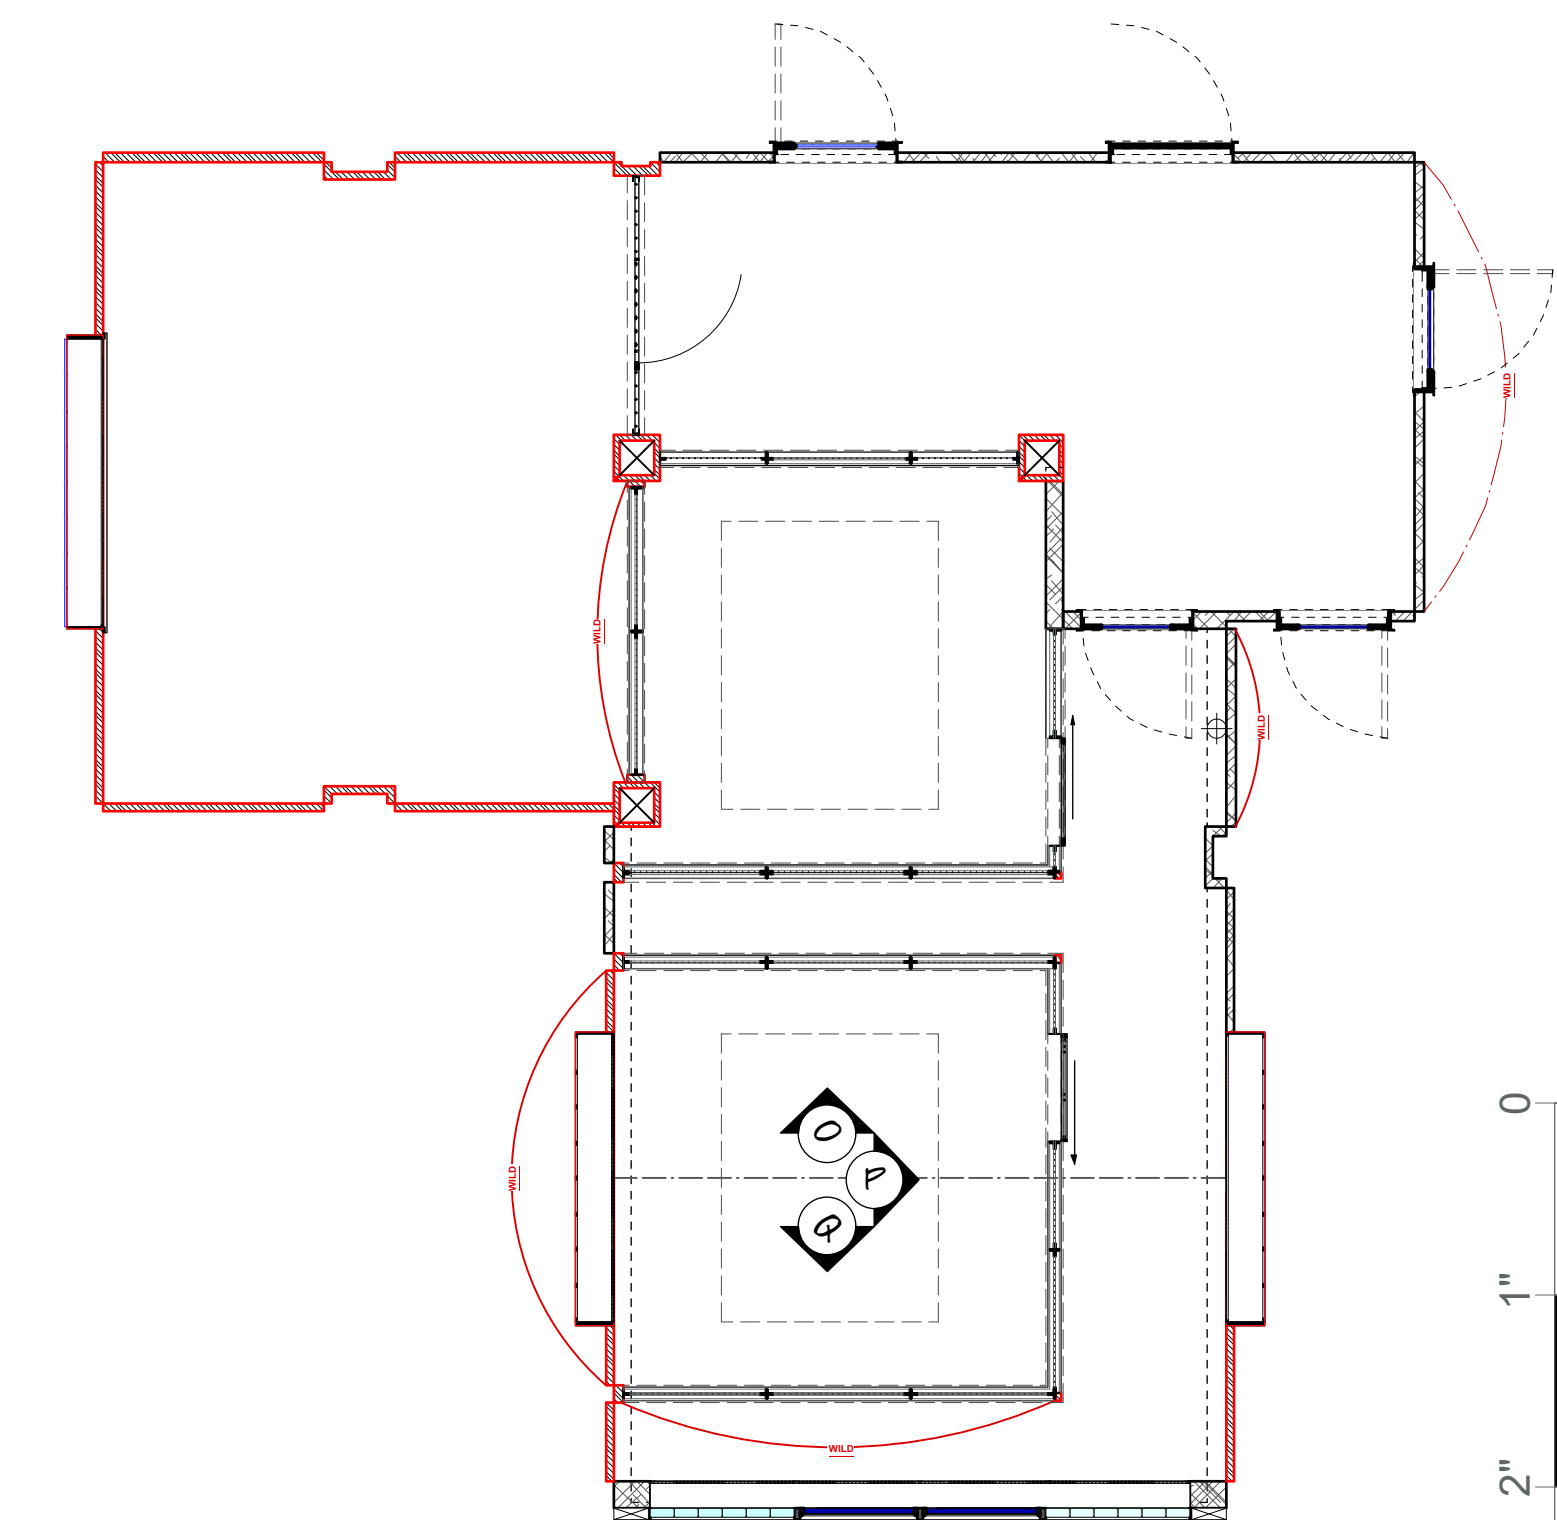


REFERENCE PLAN  
SCALE: 3/16" = 1'-0"


TRUE SIZE SCALE CHECK  
3" 2" 1" 0"

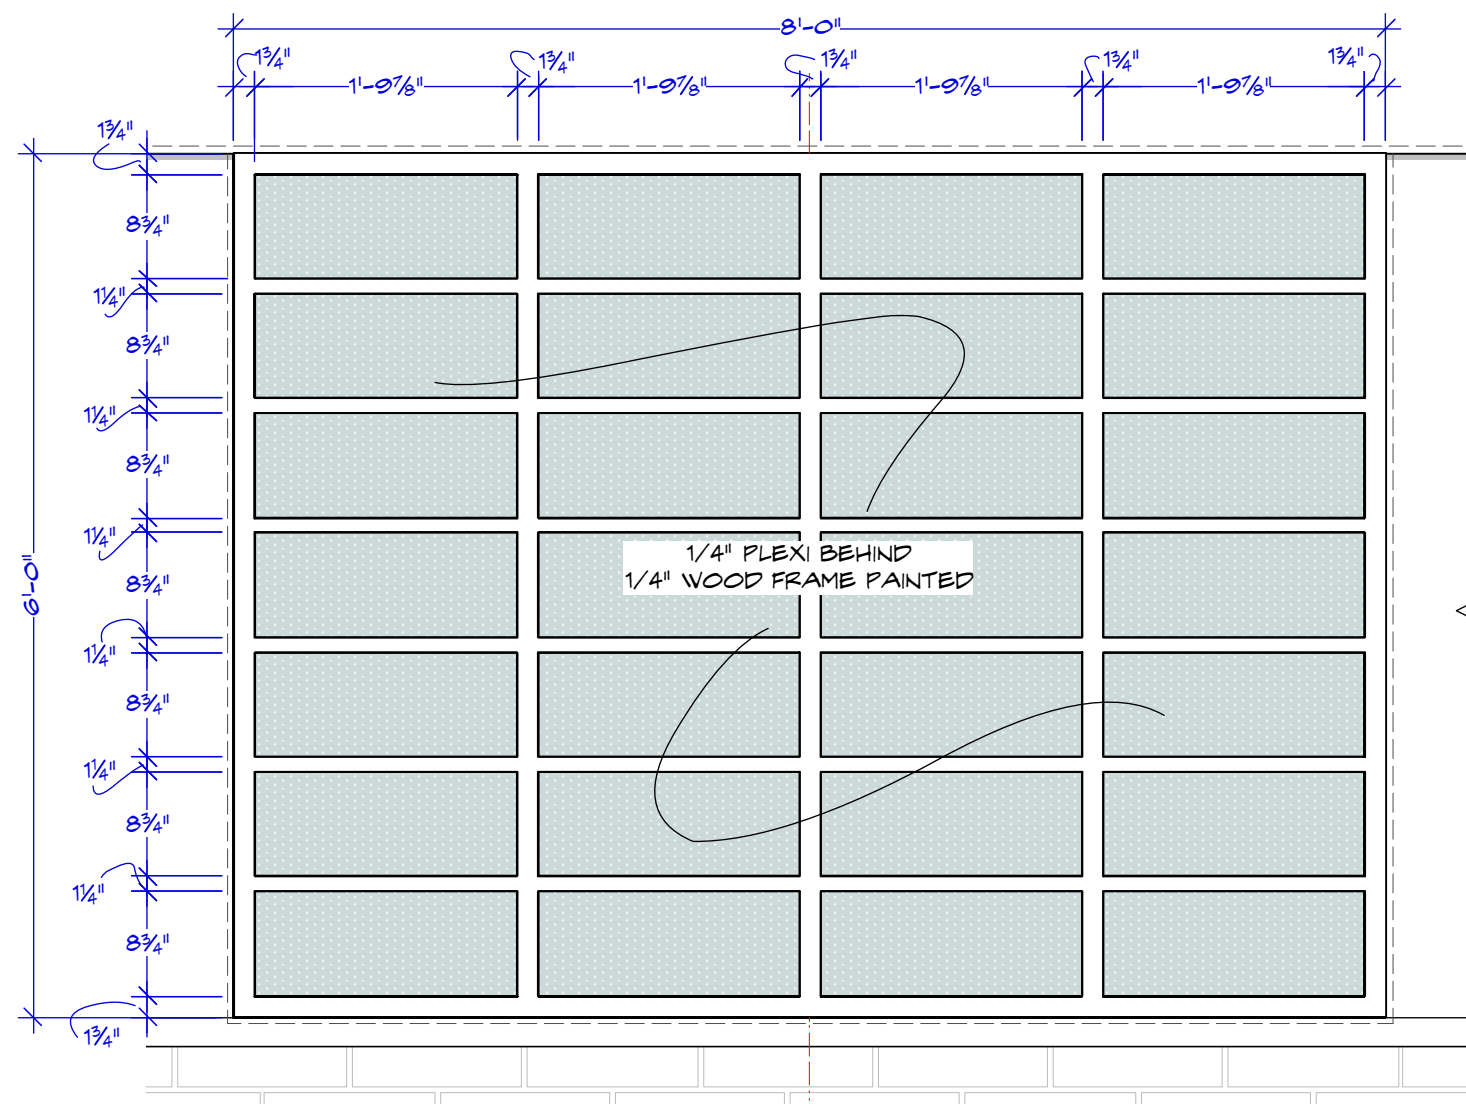


**A-A MATCH EXISTING GLASS**  
SCALE: 3/4" = 1'-0"

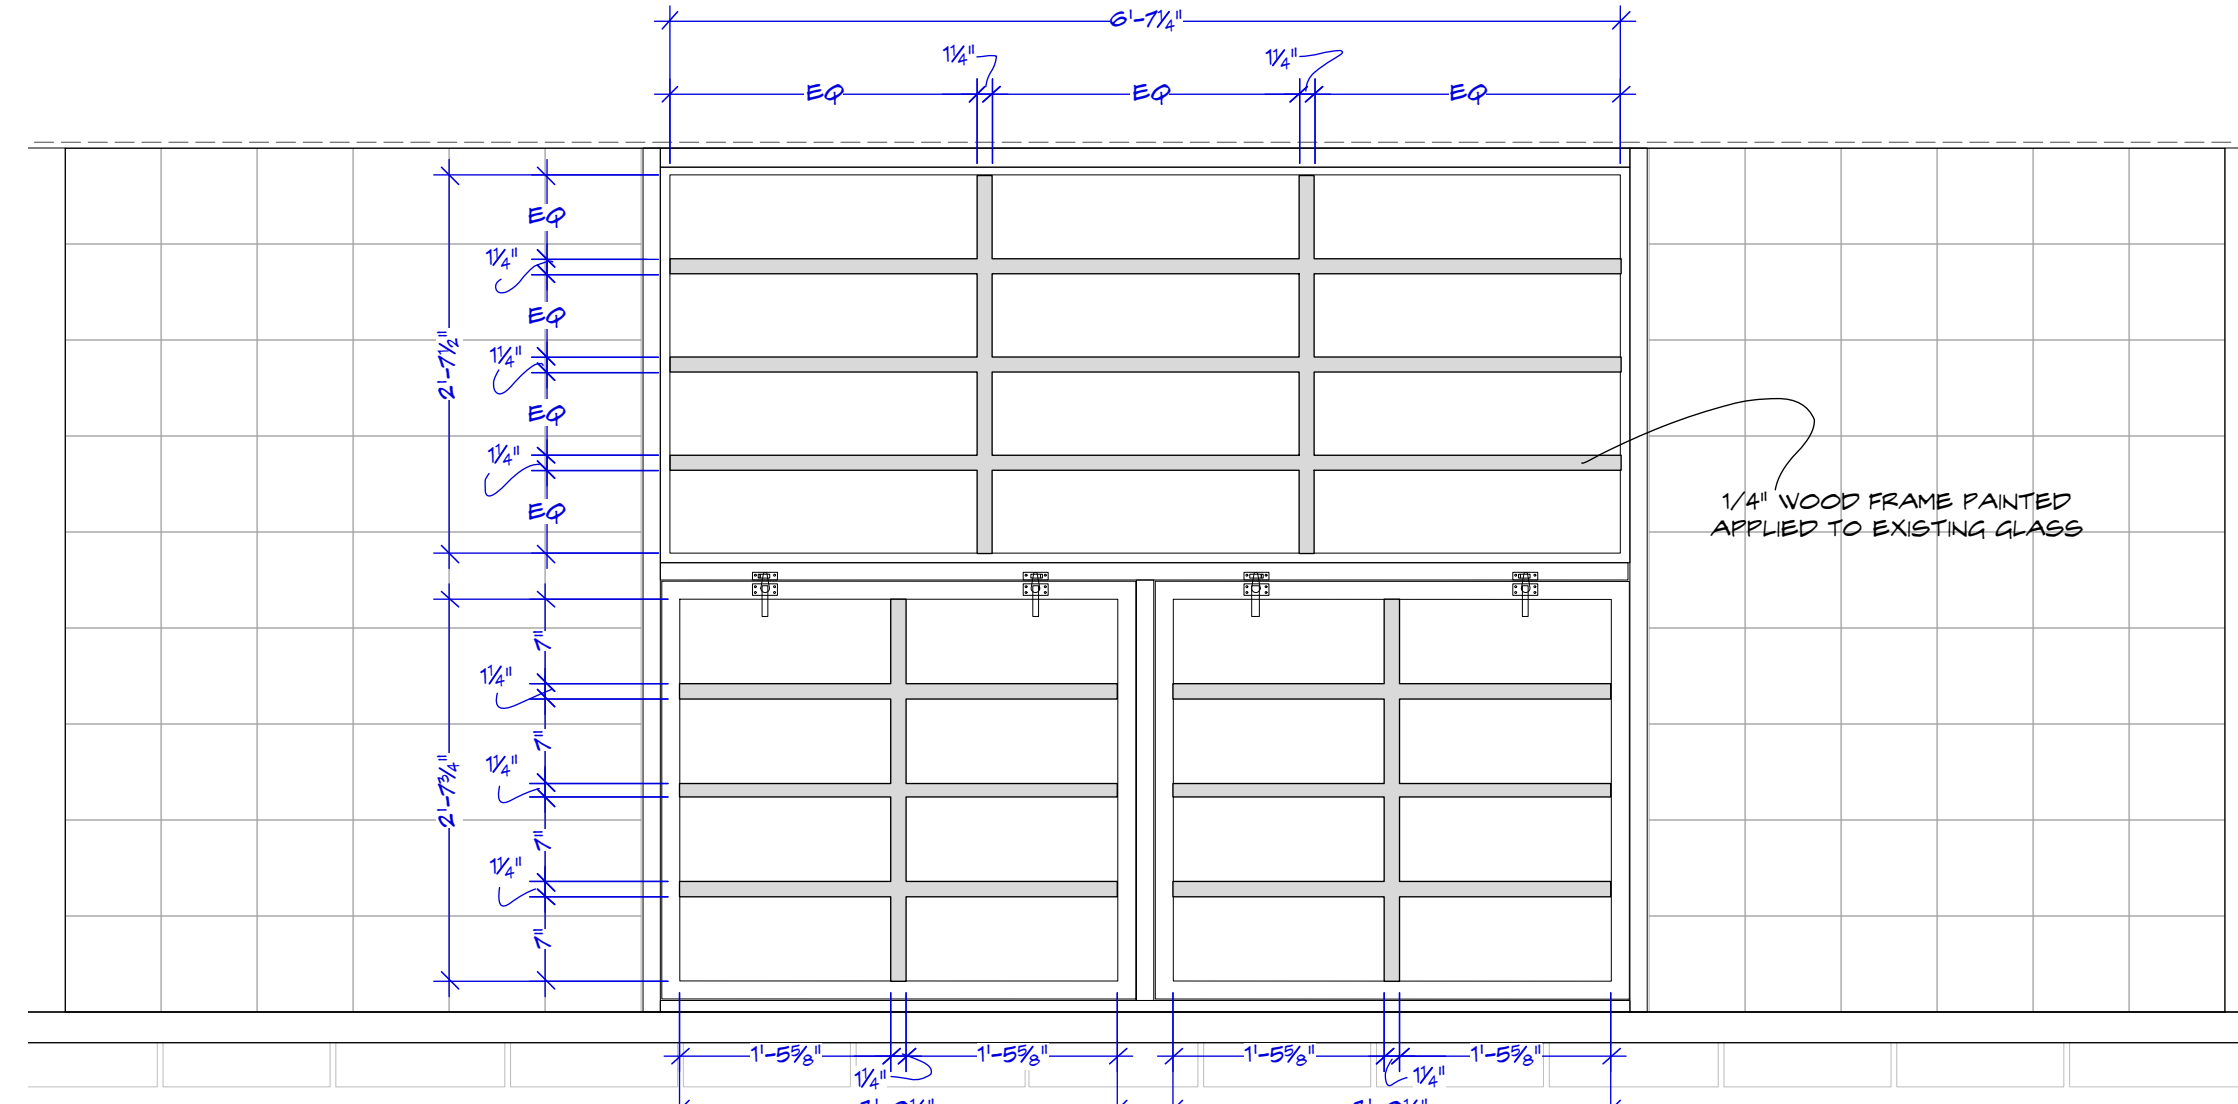


**B-B EXISTING WINDOW SECTION B-B**  
SCALE: 3/4" = 1'-0"

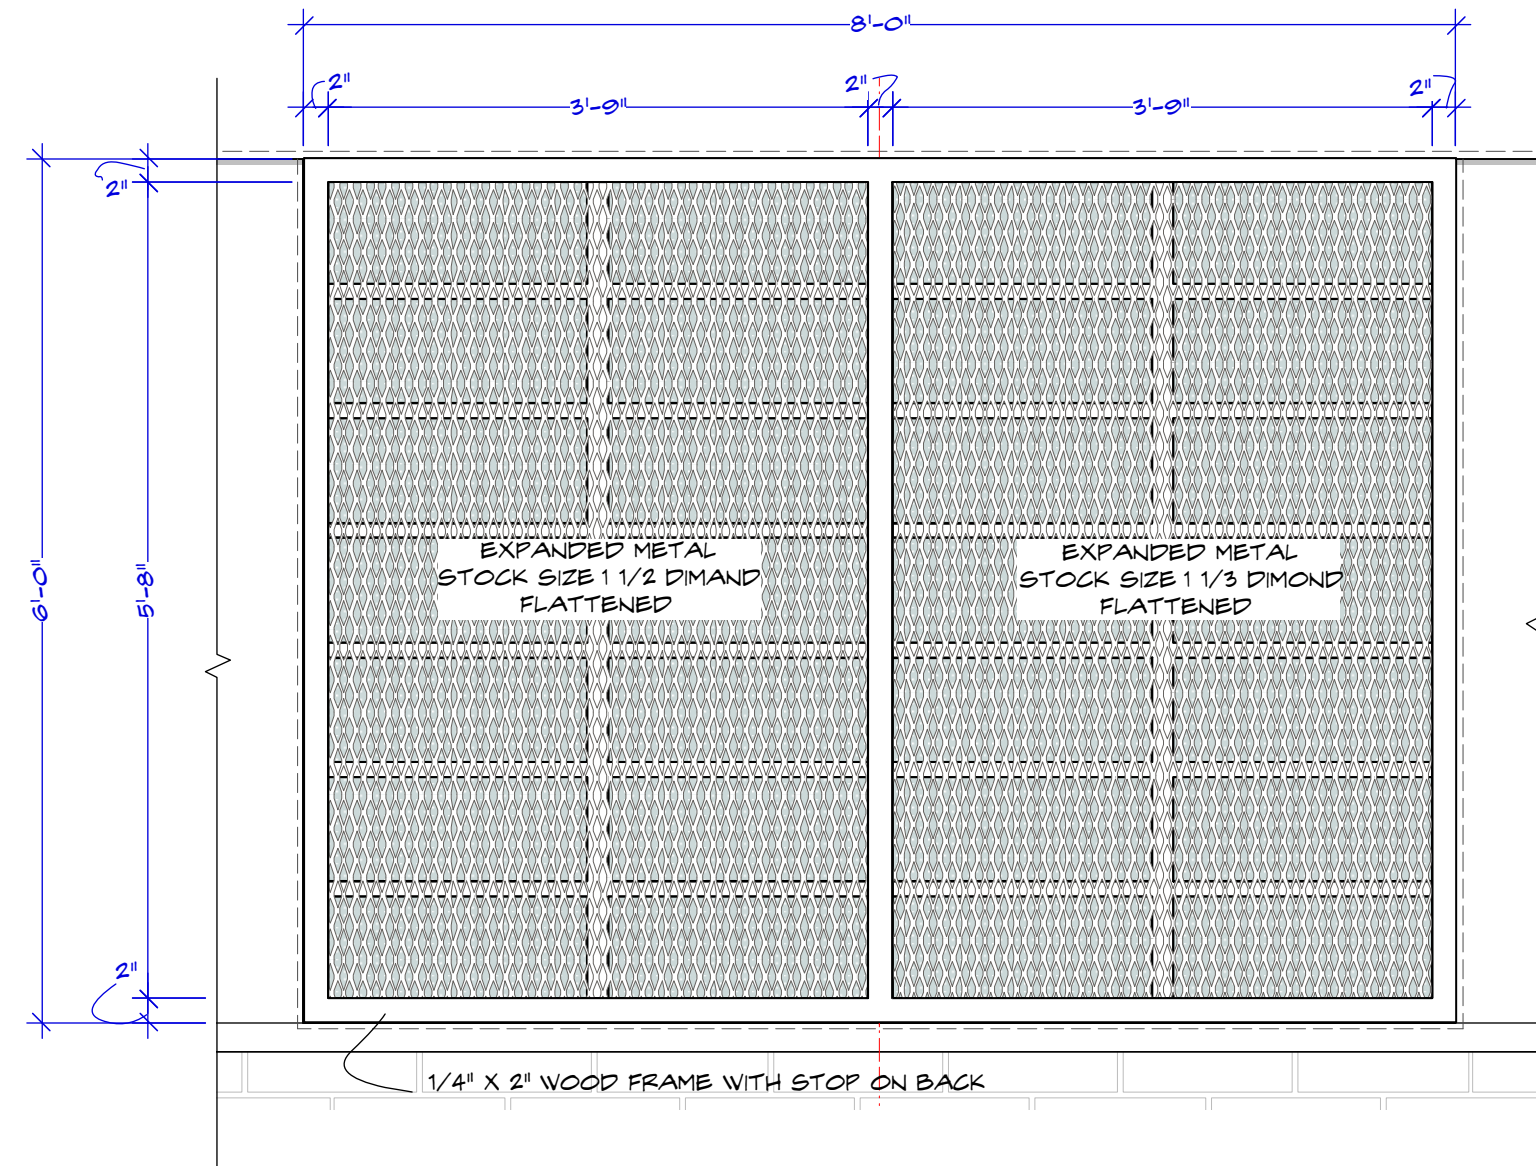


**A WINDOW W1 EXPANDED METAL FRONT VIEW**  
SCALE: 3/4" = 1'-0"

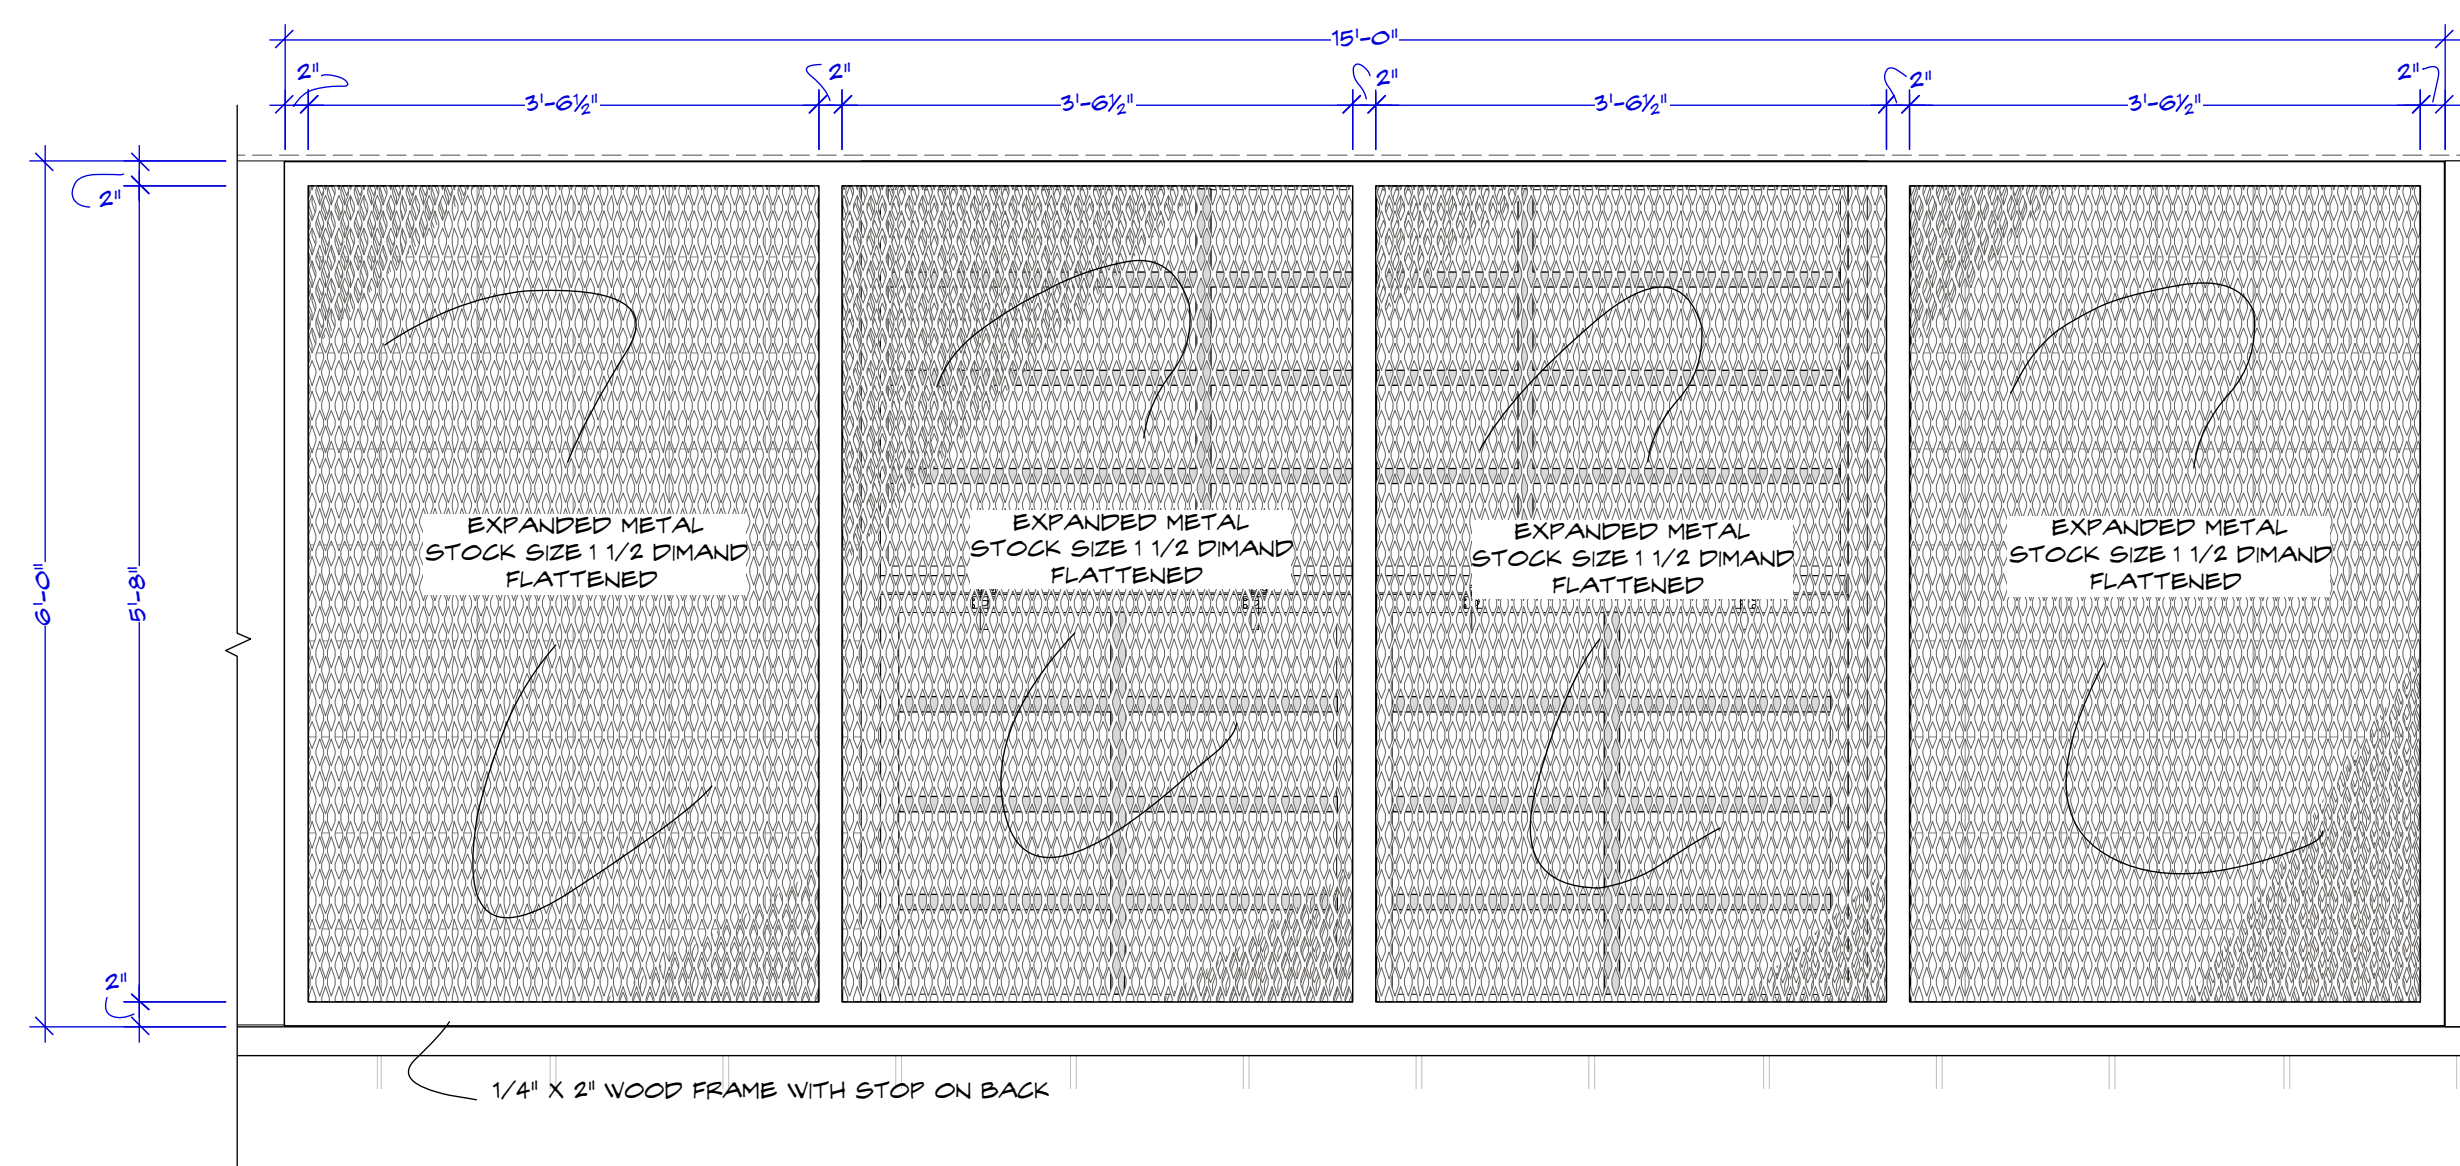

**B WINDOW W2 EXPANDED METAL FRONT VIEW**  
SCALE: 3/4" = 1'-0"

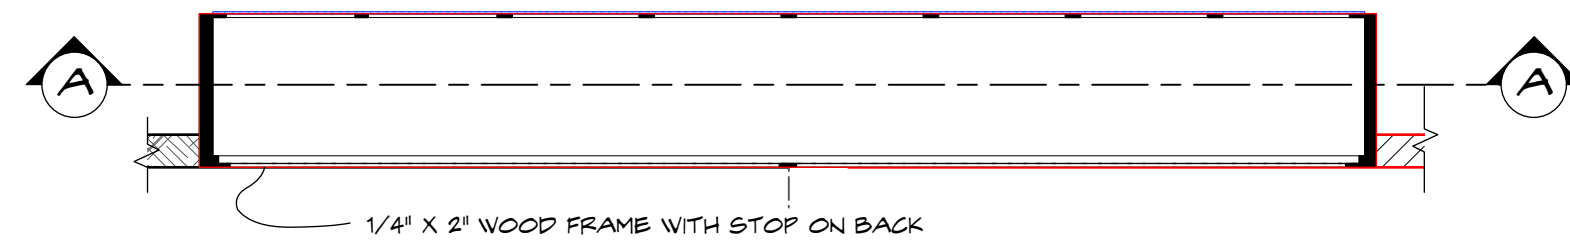


**W1 WINDOW 1 PLAN**  
SCALE: 3/4" = 1'-0"

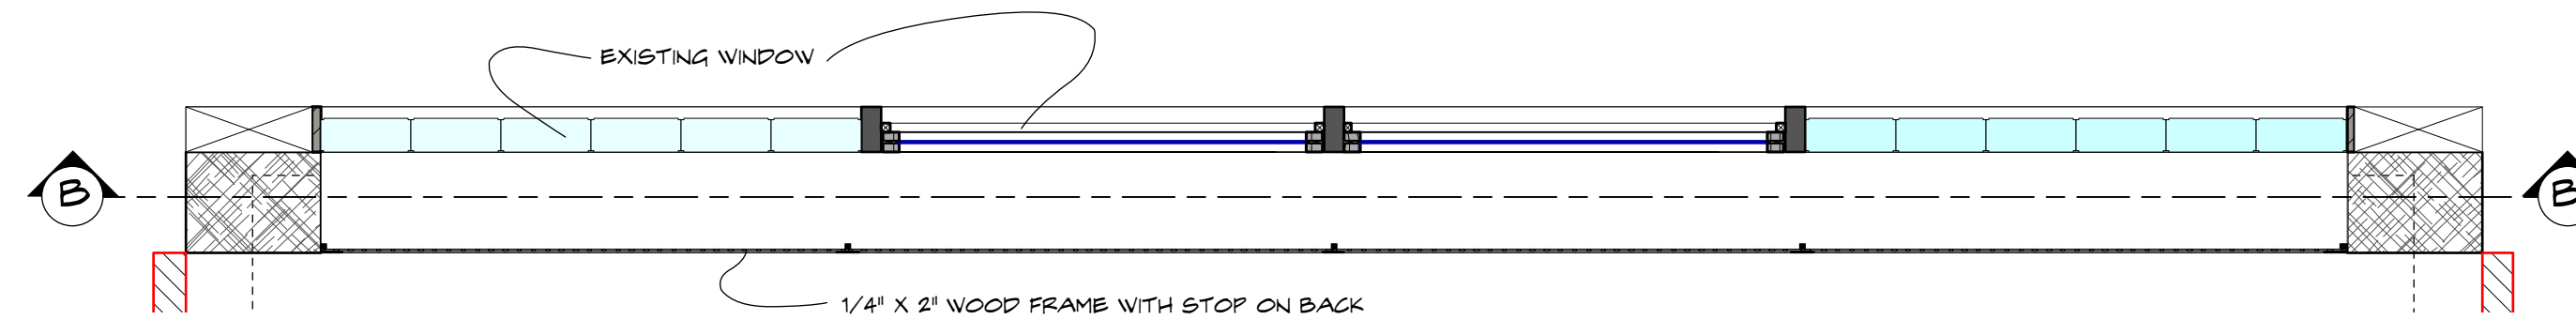

**W2 WINDOW 2 PLAN**  
SCALE: 3/4" = 1'-0"



**WINDOW REFERENCE IMAGE**

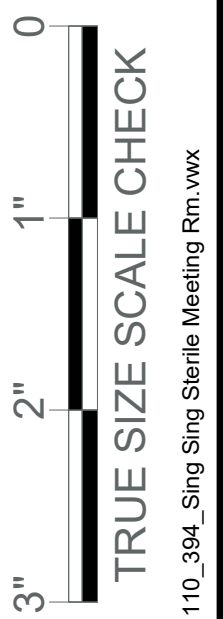

TRUE SIZE SCALE CHECK

110\_394\_Sing\_Sterile\_Meeting\_Rm\_vxx



Released Date: <b>08/26/2019</b>	Episode: <b>110</b>	Set Name & Description: <b>SING SING PRISON MEETING RM DETAILS</b>	Exec Producer: <b>NIKKI TOSCANO</b>	Producer: <b>JERRY KUPFER</b>	Set Name & Description: <b>SING SING PRISON MEETING RM DETAILS</b>	Episode: <b>110</b>	Released Date: <b>08/26/2019</b>
Drawn by: <b>M. FAHRER</b>	Set #: <b>394</b>	Director: <b>VARIOUS</b>	Line Producer: <b>BILL SELL</b>	UPM: <b>BILL SELL</b>	Director: <b>VARIOUS</b>	Shoot Date: <b>09/04/2019</b>	Sheet No.: <b>394-06</b>
Scale: <b>NOTED</b>	Location: <b>STAGE 27</b>	Const. Coordinator: <b>NILES NORTON</b>	Address: <b>STEINER STUDIO 15 WASHINGTON AVE</b>	Art Director: <b>MARCO MUDD</b>	Location: <b>STAGE 27</b>		
			Prod. Designer: <b>CURT BEECH</b>				
			Set Decorator: <b>SUSAN MARSHAL</b>				