



ELEVATIONS
SCALE: 1/2" = 1'-0"

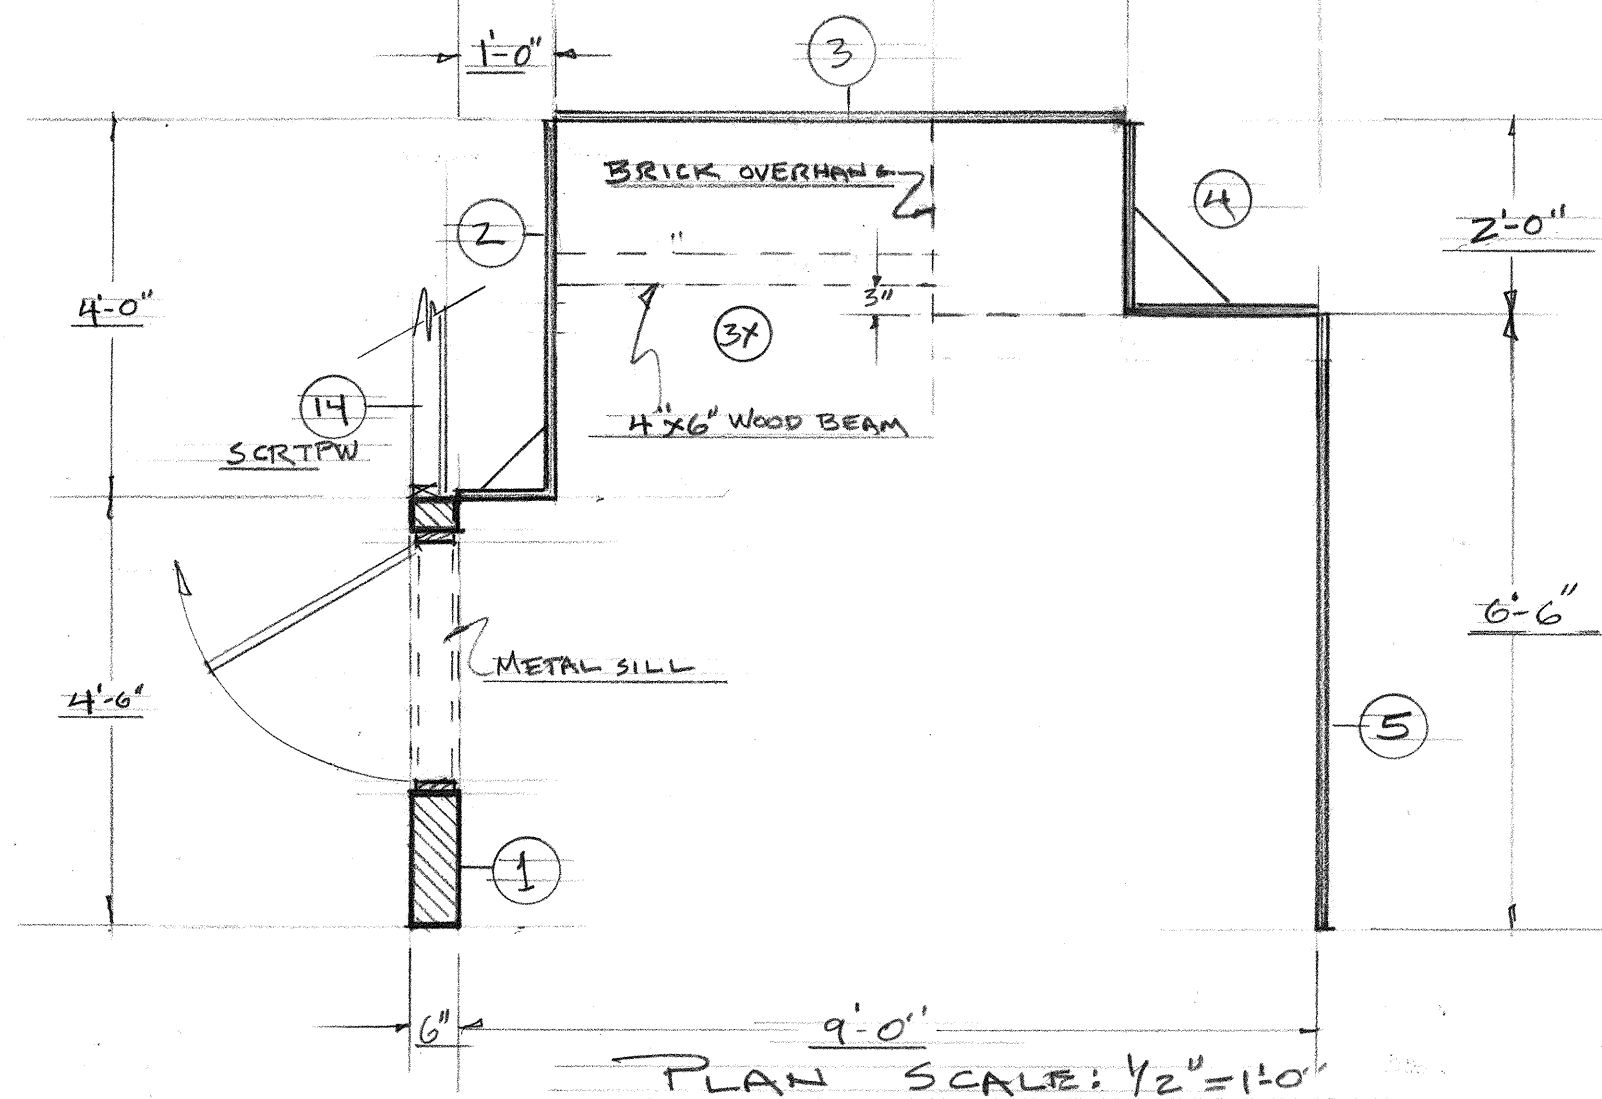


PLAN SCALE: 1/2" = 1'-0"

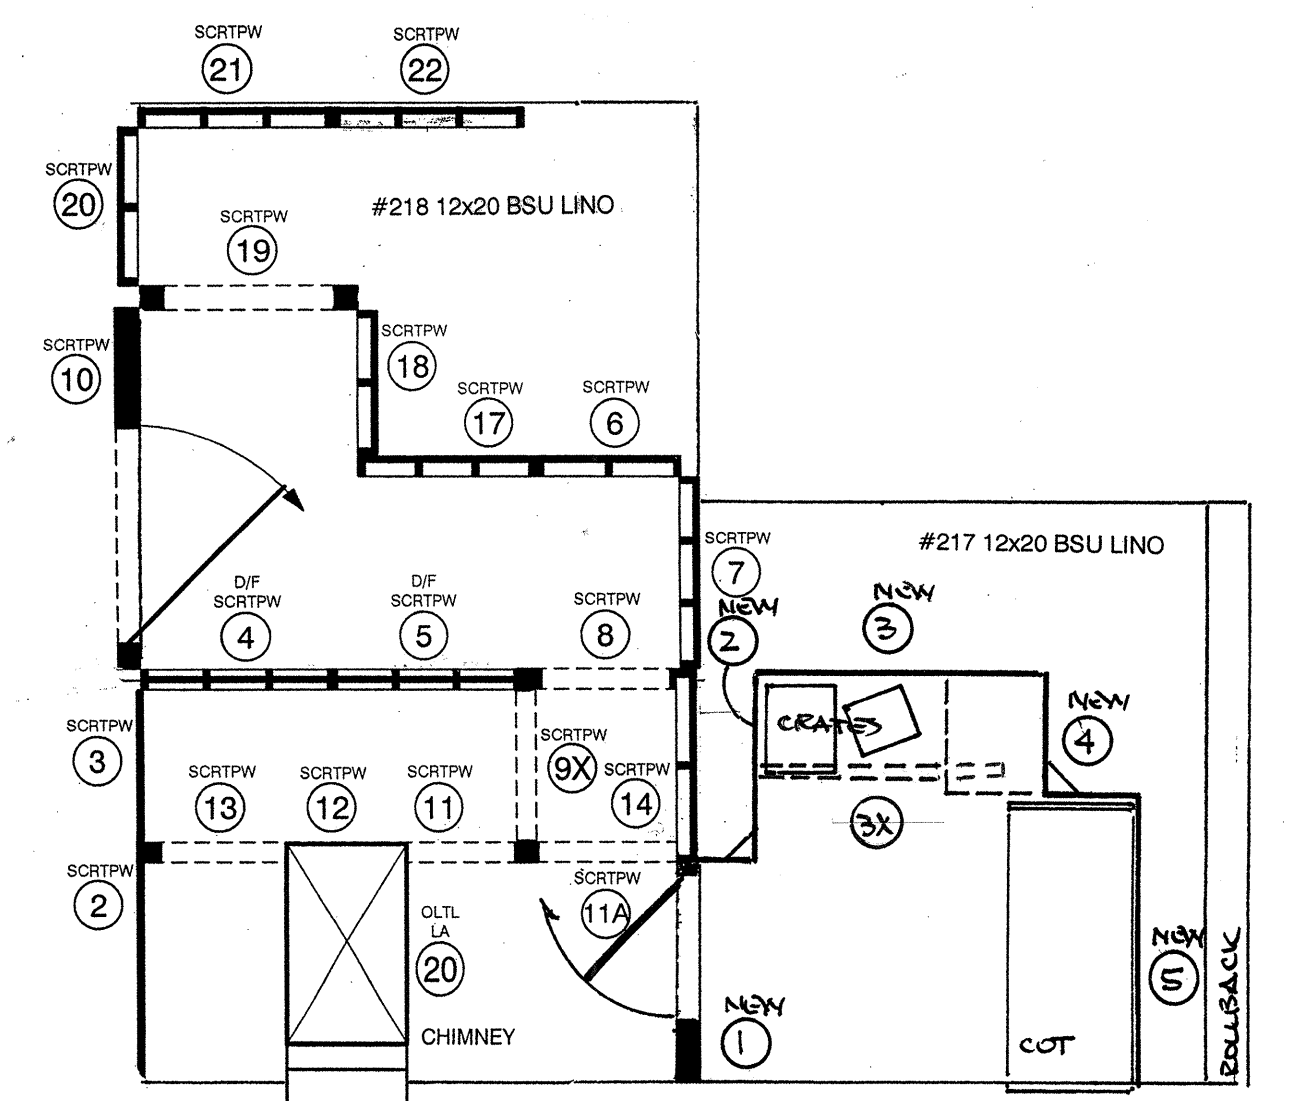


CHANDLER BDRM & OLT L LORD ATTIC AS:
CHANDLER SECRET PASSAGEWAY & SECRET ROOM
SCALE: 1/4" = 1'-0"

4/1 9/11
PLAYS 9/12


UNION STAMP ON FILE	AMERICAN BROADCASTING COMPANIES abc		DRAWING NO.
	PROD.: ALL MY CHILDREN	STUDIO TV 23	1 OF 1
	SET: SECRET ROOM		
	SCALE: VARIOUS	DEL. DATE: 9/11/08	
	DRAWN: DATE 8/22/08	PROD. DATE: 9/12/08	
	DESIGNER: ROGER MOONEY	DRAFTSMAN: J. MICHAEL	

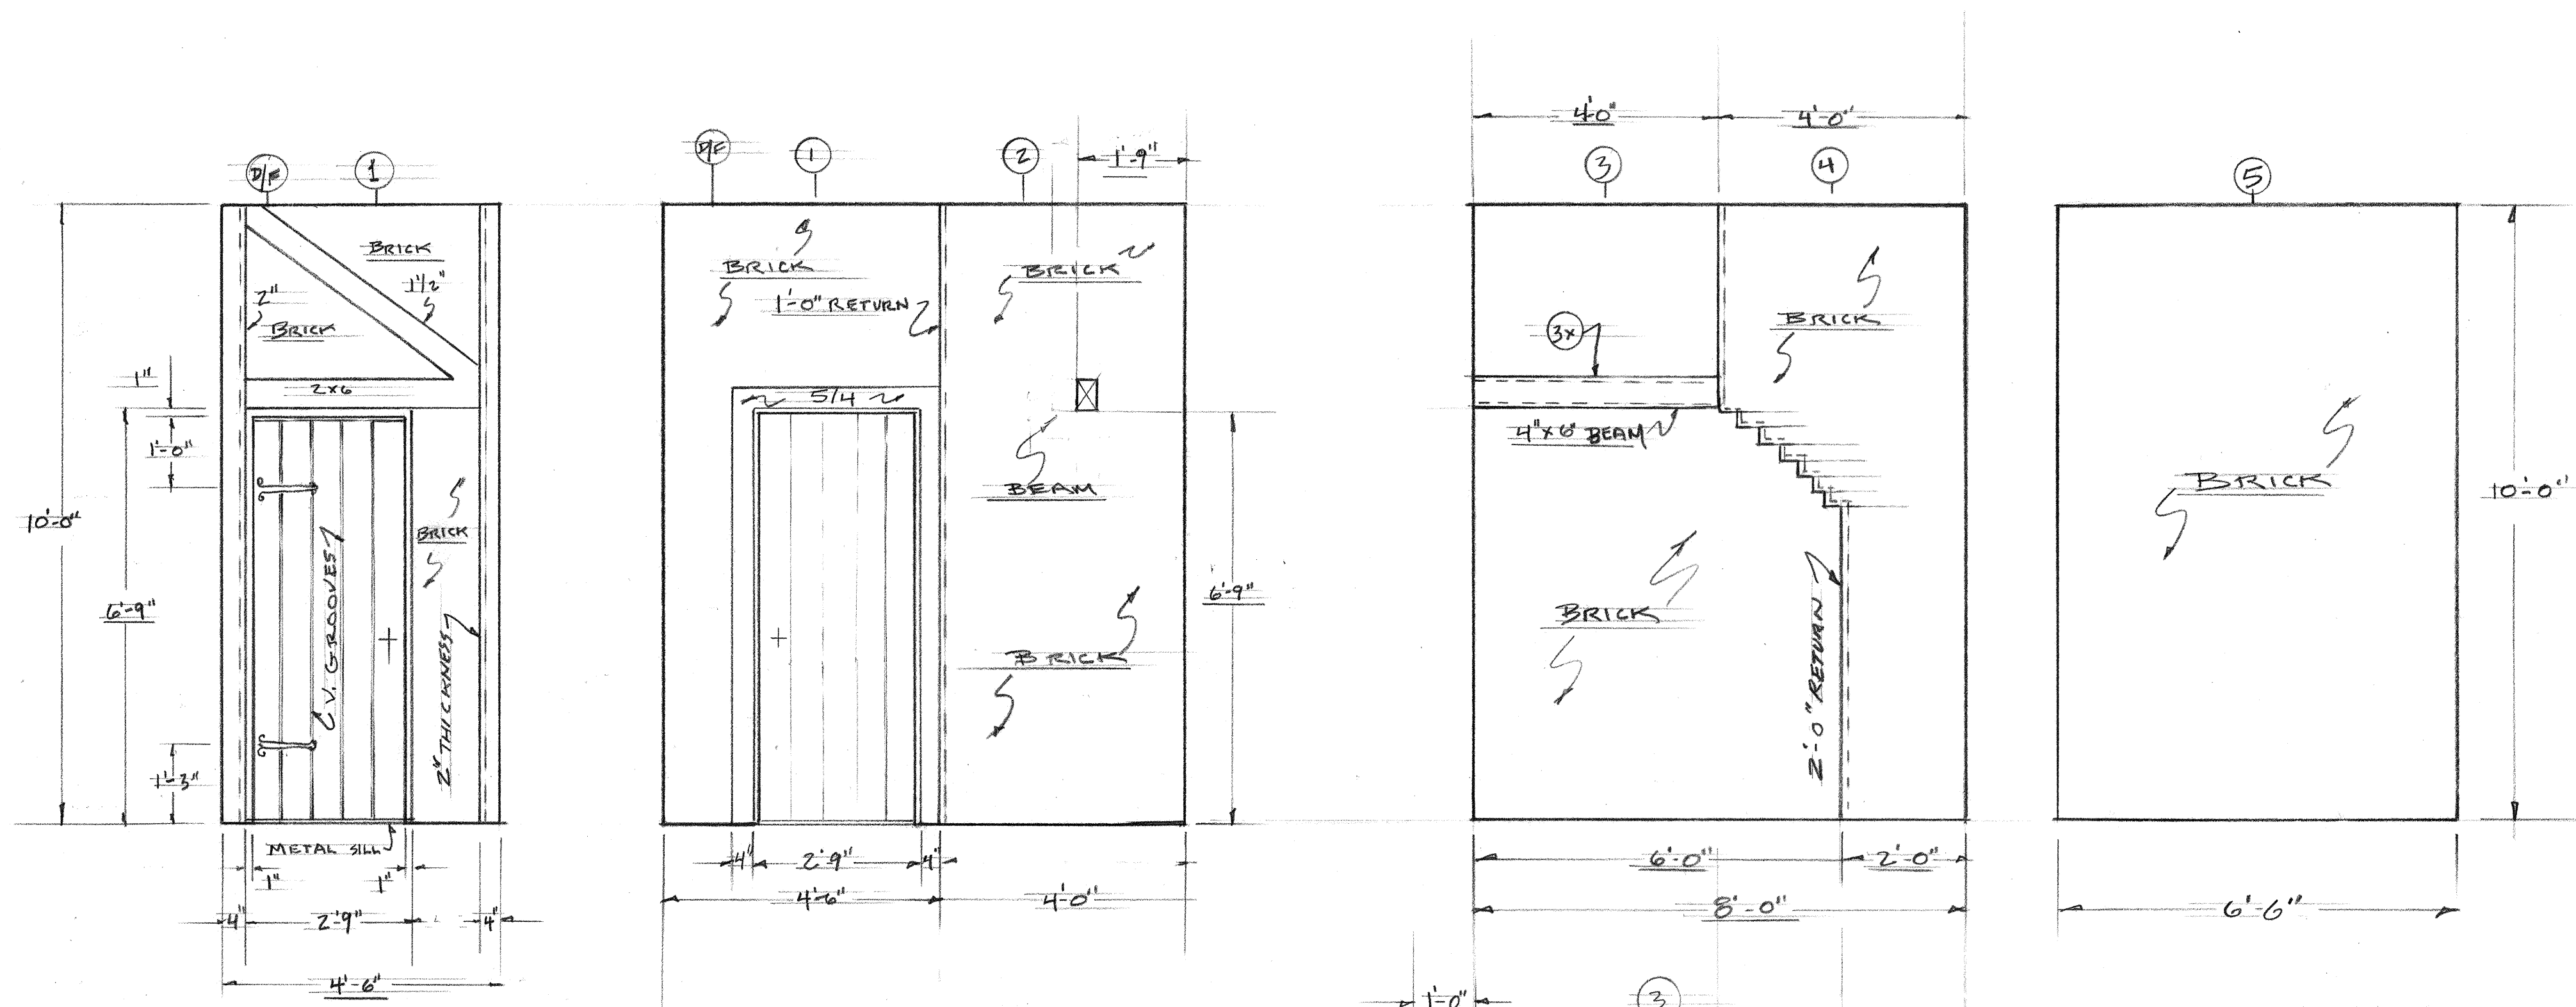

ELEVATIONS
SCALE: 1/2" = 1'-0"

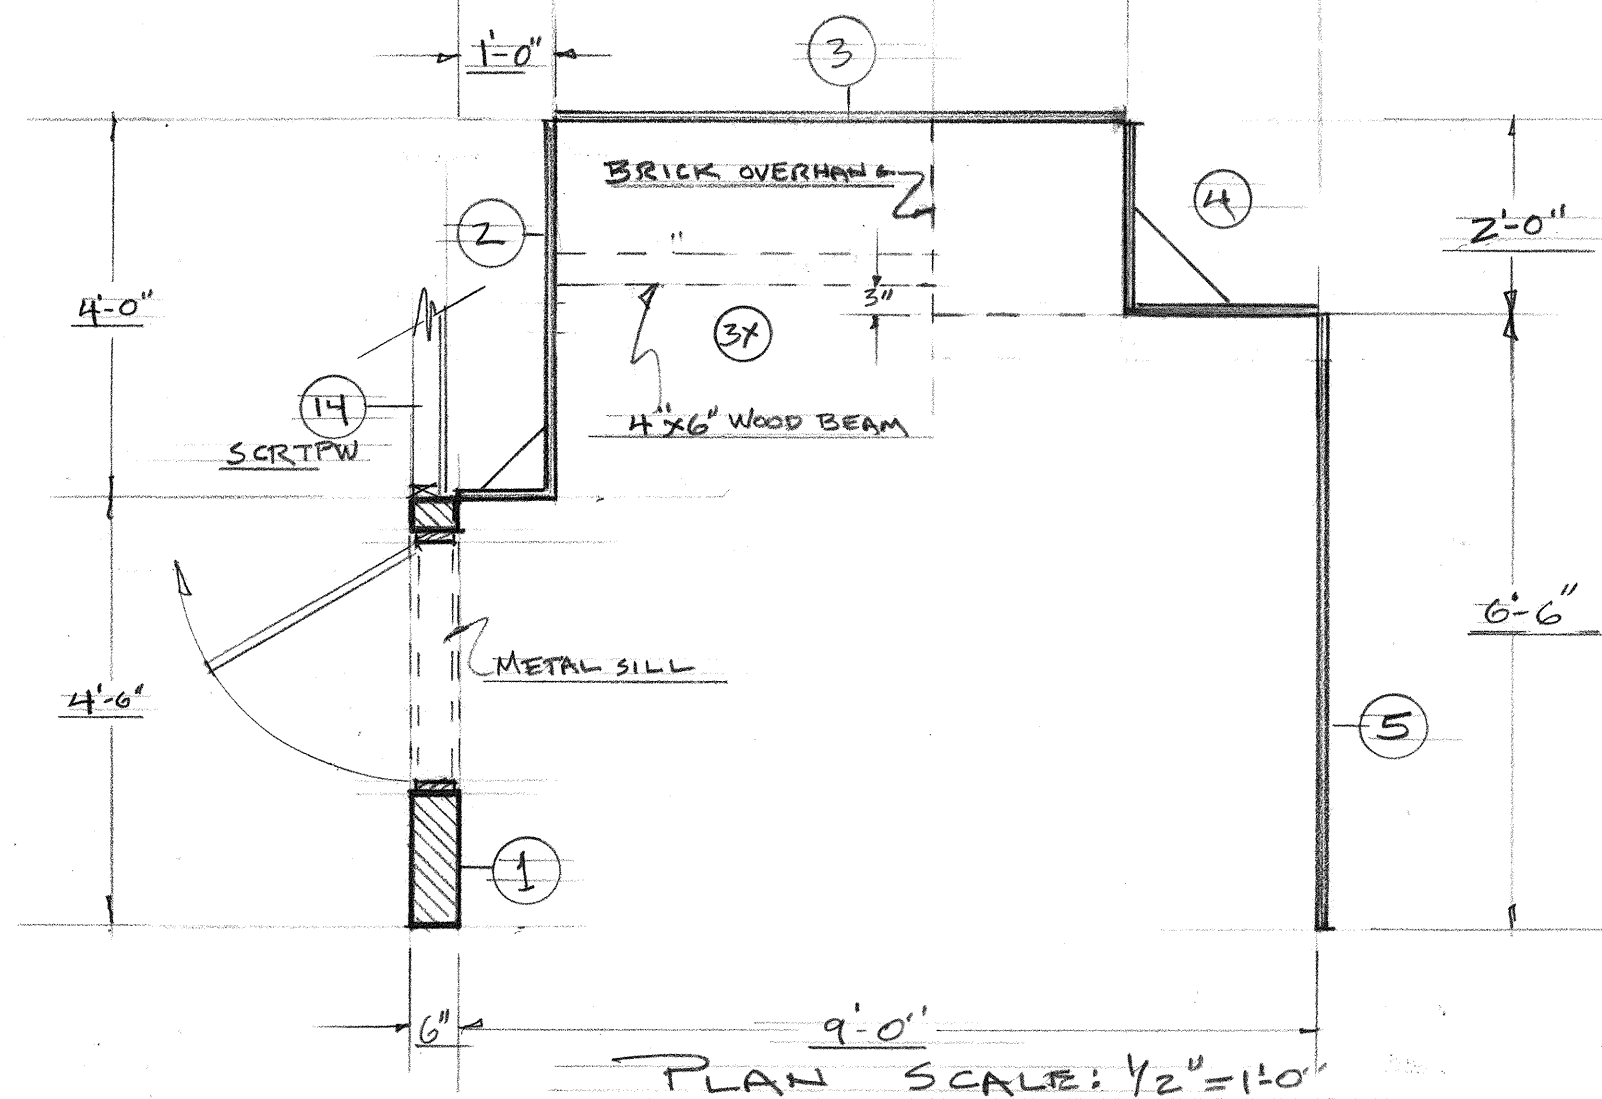



PLAN SCALE: 1/2" = 1'-0"

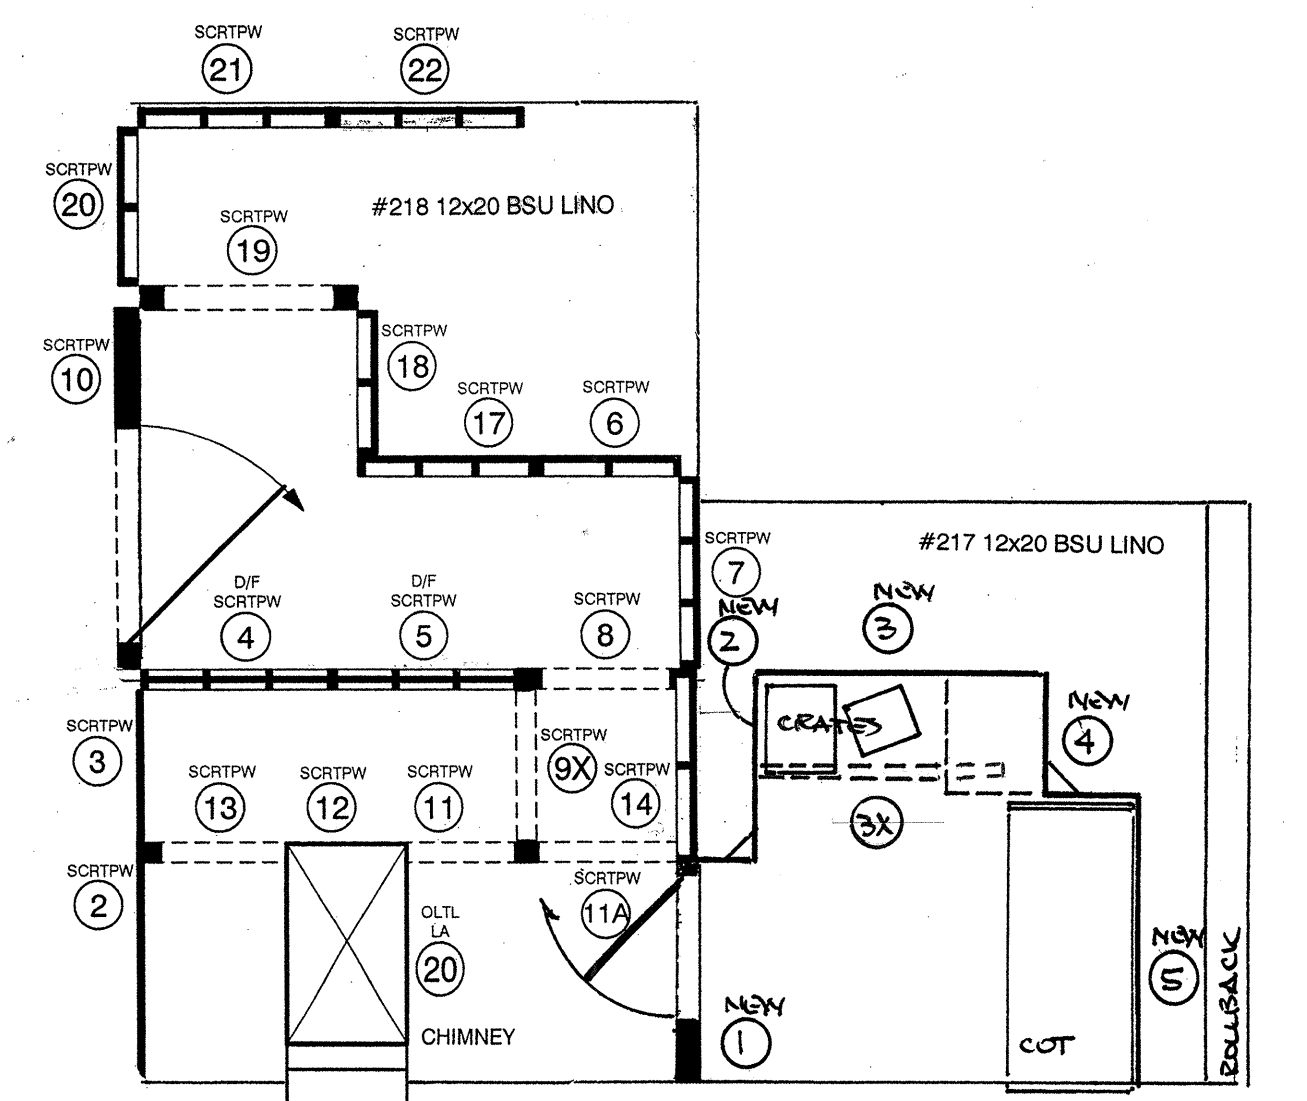

CHANDLER BDRM & OLT L LORD ATTIC AS:
CHANDLER SECRET PASSAGEWAY & SECRET ROOM
SCALE: 1/4" = 1'-0"

4/1 9/11
PLAYS 9/12


UNION STAMP ON FILE	AMERICAN BROADCASTING COMPANIES abc		DRAWING NO.
	PROD.: ALL MY CHILDREN	STUDIO TV 23	1 OF 1
	SET: SECRET ROOM		
	SCALE: VARIOUS	DEL. DATE: 9/11/08	
	DRAWN: DATE 8/22/08	PROD. DATE: 9/12/08	
DESIGNER: ROGER MOONEY	DRAFTSMAN: J. MICHAEL		

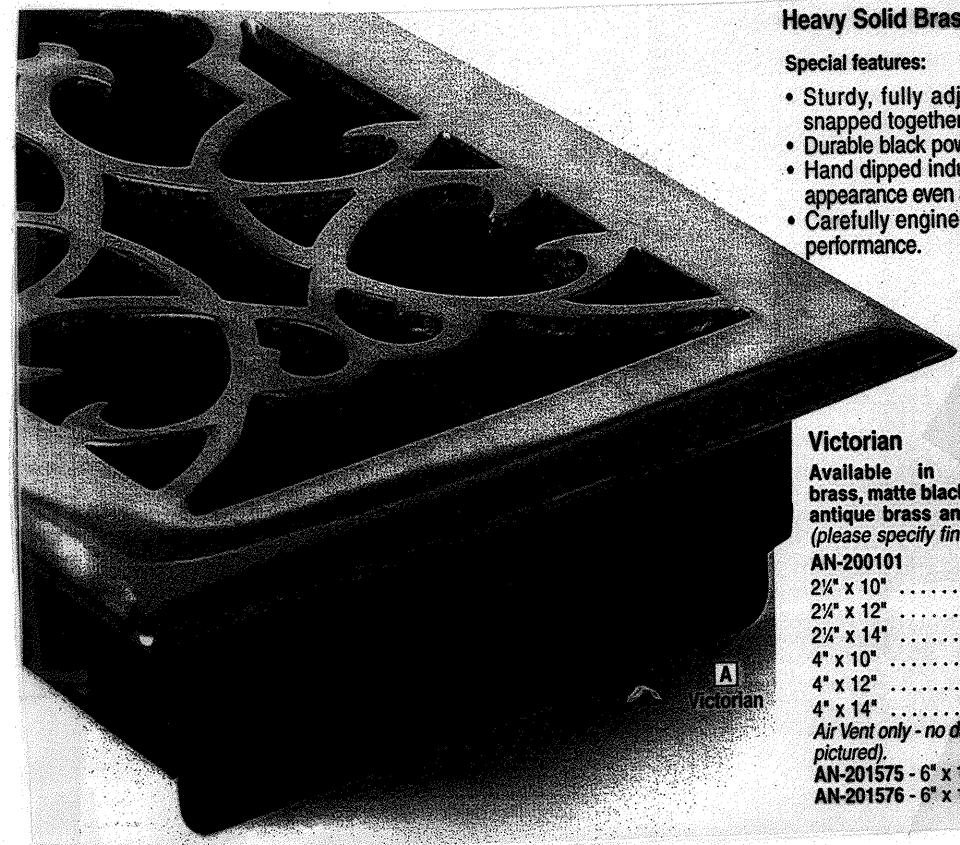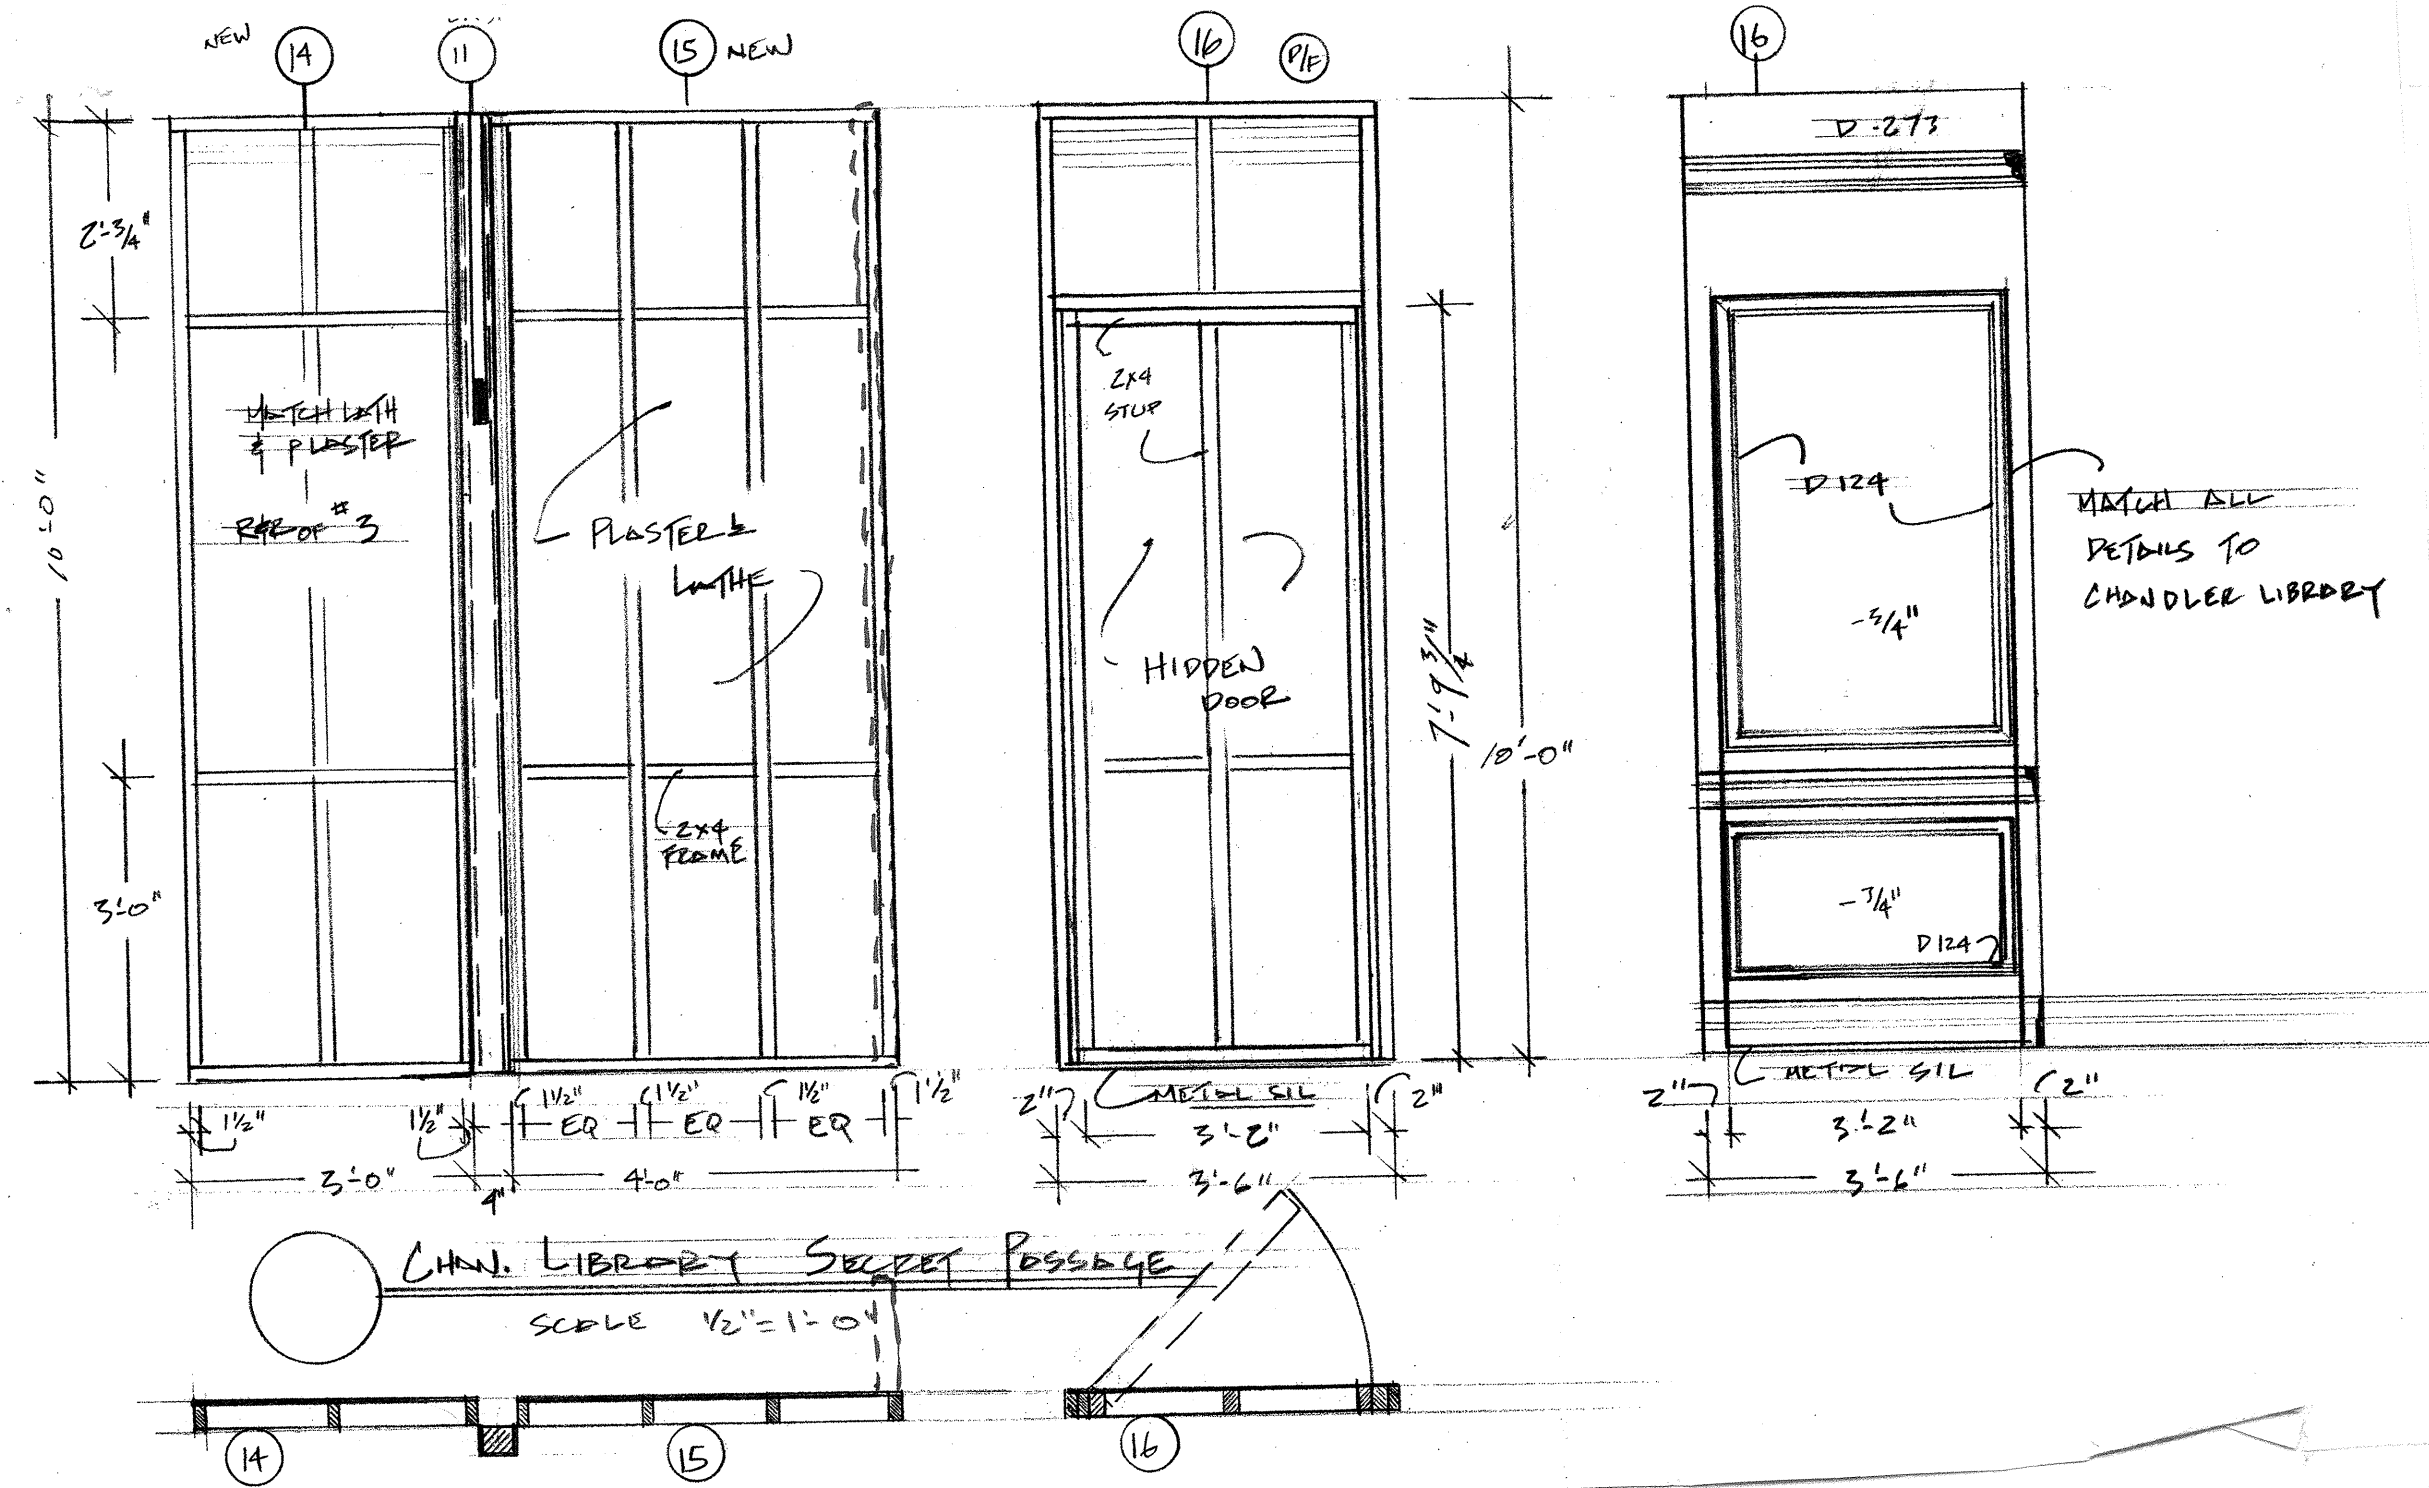

Heavy Solid Brass Decorative Floor Registers
 Special features:
 • Sturdy, fully adjustable dampers that are screwed on-not taped or snapped together like cheaper imitations.
 • Durable black powder coated damper to prevent unsightly rust.
 • Hand dipped industrial lacquer finish to maintain the registers' beautiful appearance even after heavy use in high traffic areas.
 • Carefully engineered faceplate design ensures maximum air flow and peak performance.


Victorian
 Available in polished brass, matte black, pewter, antique brass and bronze (please specify finish).
 AN-200101 2' x 10' 26.99
 2' x 12' 27.99
 2' x 14' 31.99
 4' x 10' 29.99
 4' x 12' 31.99
 4' x 14' 36.99
 Air Vent only - no damper (not pictured).
 AN-201575 - 6' x 10' 42.99
 AN-201576 - 6' x 12' 48.99

1.800.558.1234

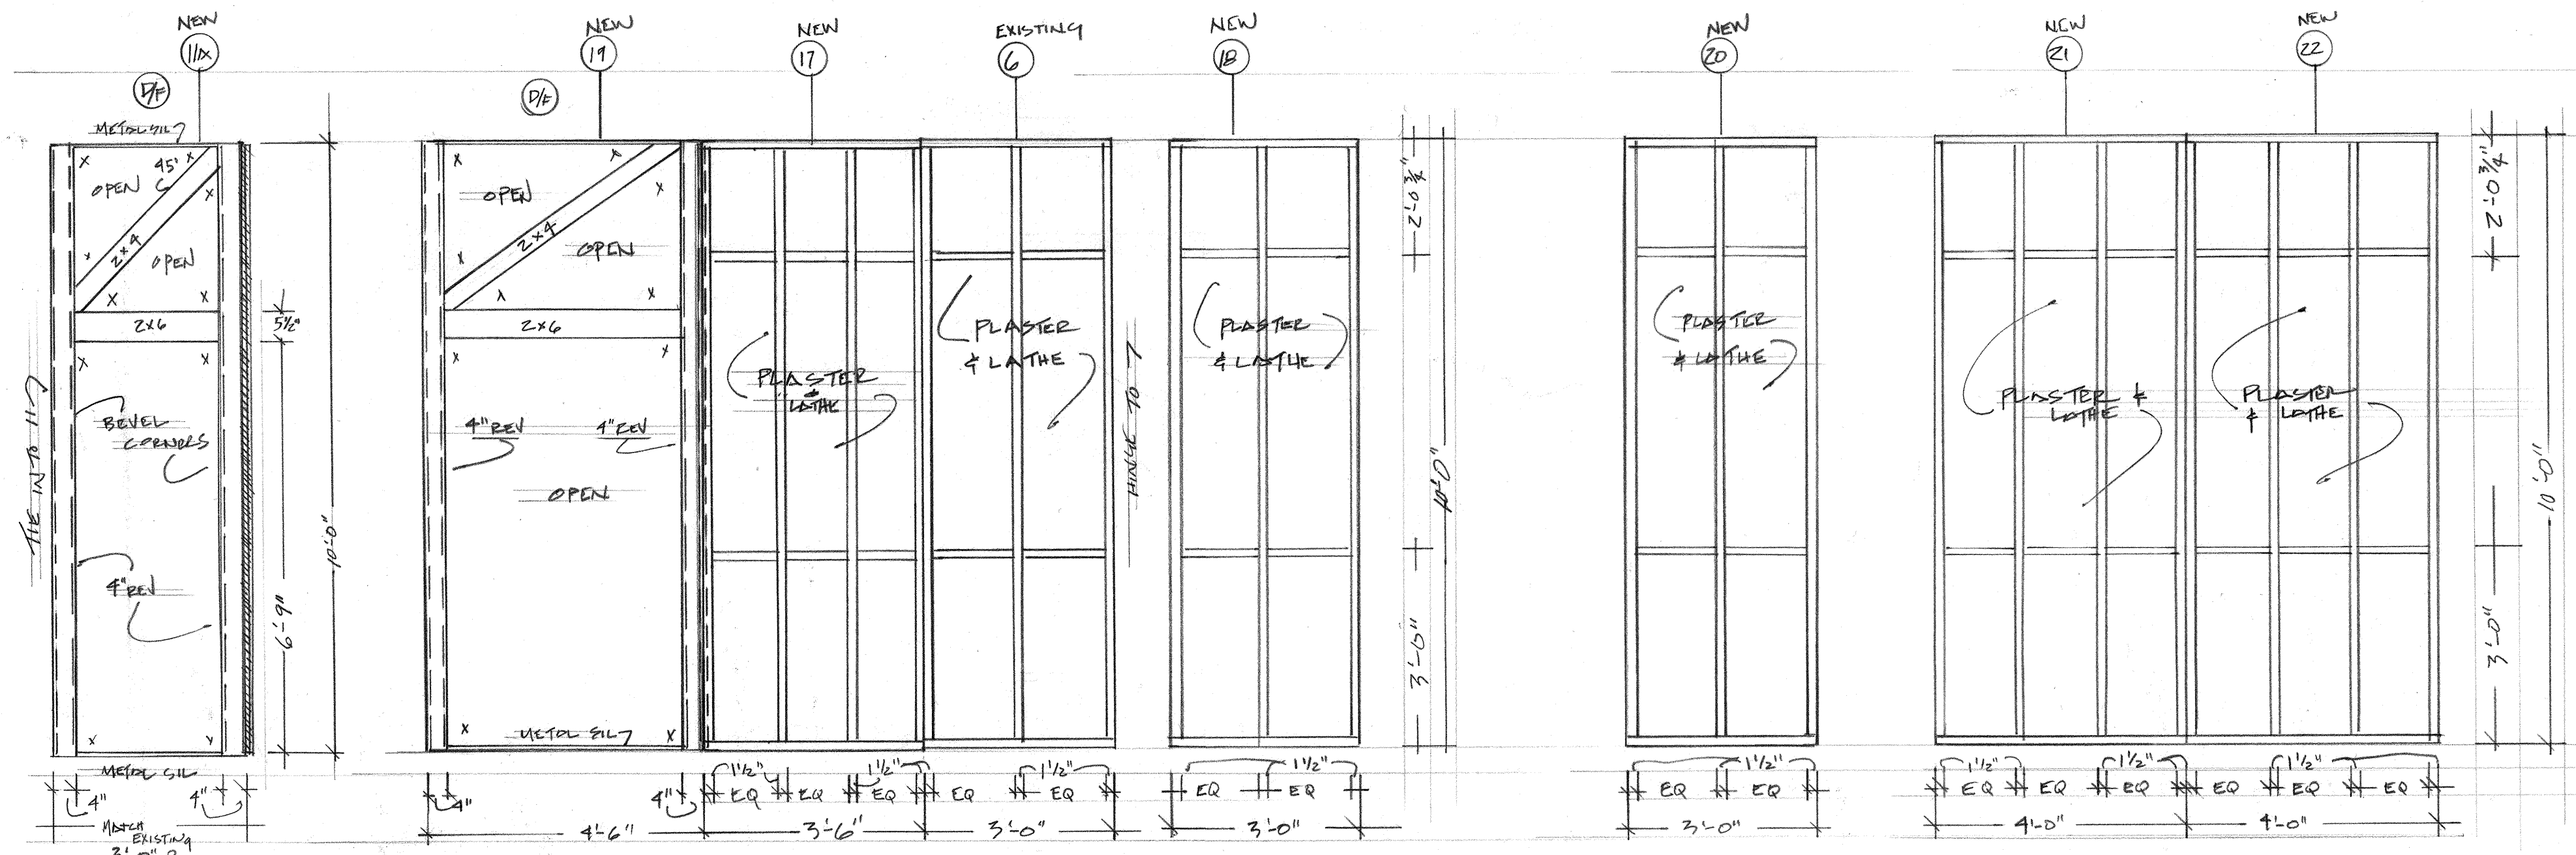

NEW SURET PASSAGE WINGS 12-6-07
 SCALE 1/2" = 1'-0"

NEW C/S WINGS 12-6-07
 SCALE 1/2" = 1'-0"

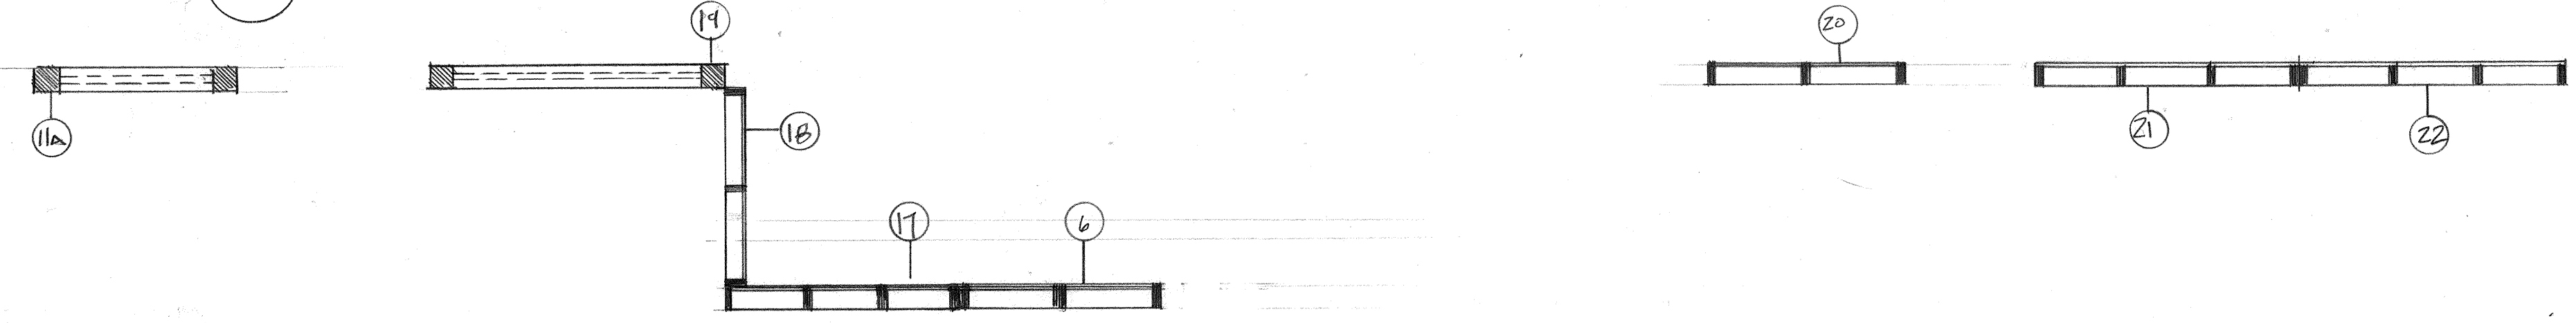

UNION STAMP	AMERICAN BROADCASTING COMPANIES abc		DRAWING NO.
	PROD: "ALL MY CHILDREN"	STUDIO TV 23	2
	SET: CHANDLER SECRET PASSAGE		
	SCALE: 1/2" = 1'-0"	DEL. DATE: VARIOUS	OF 2
	DRAWN: VARIOUS	PROD. DATE: VARIOUS	
DESIGNER: E. MORNEY	DRAFTSMAN: VARIOUS		